


[illegible]

ጋናል፡ ሊገኝ ሊገኝ
 ለግብርናው ሊገኝ ሊገኝ
 204.984.0440 (ግብርና)
 204.792.0034 (ግብርና)
 204.983.5048 (ግብርና)
 ግብርና፡ molinsm@tc.gc.ca

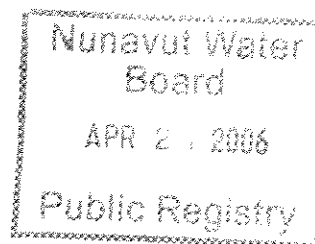

APR 15, 2006

[illegible]


[illegible]

ᐃᓄᓂ ᐅᑦᑎᓴᓂ

- [illegible]

- [illegible]

LEGEND

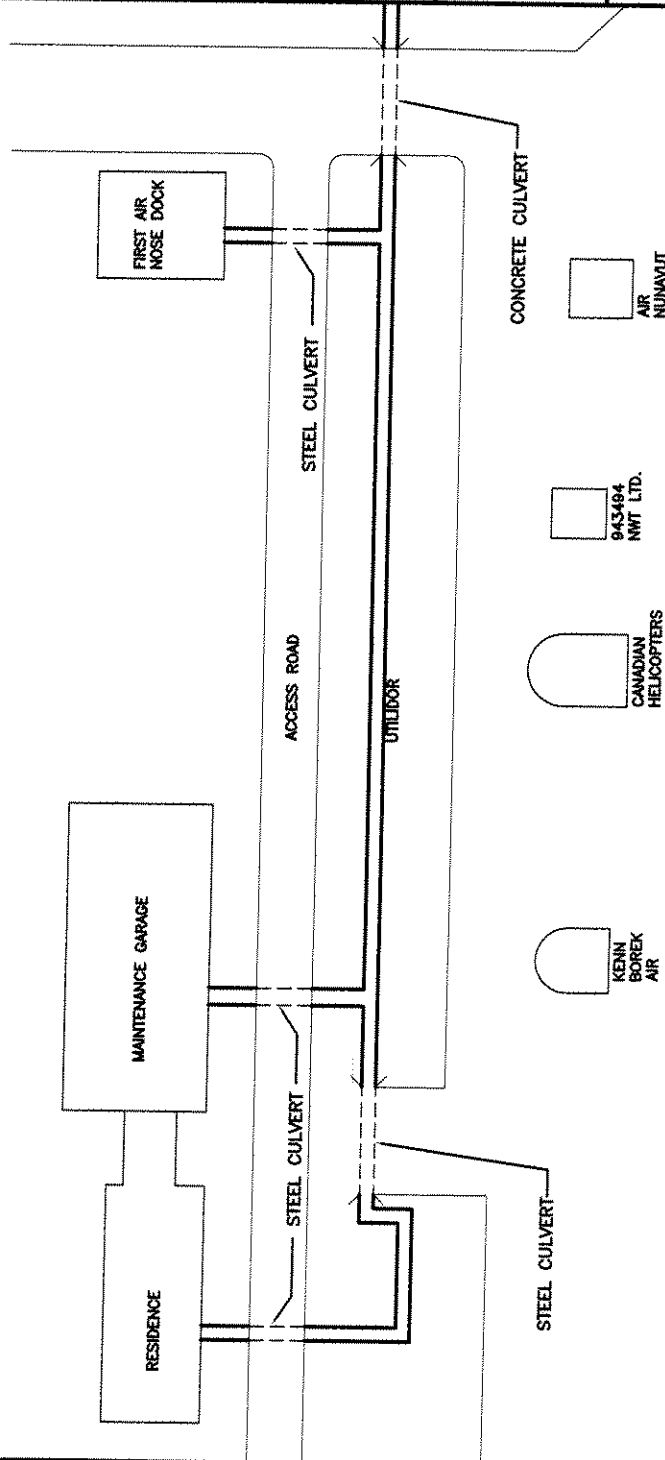

172 MADON STREET, WINNIPEG, MANITOBA R2H 0T4
PHONE(204) 463-0663 FAX(204) 463-0788

IQALUIT AIRPORT UTILIDORS
ASBESTOS ABATEMENT &
DEMOLITION

SITE PLAN INDICATING
LOCATION OF UTILIDORS

PINCHIN PROJECT NO. 30636

DRAWN BY: BA DATE: 09/06/05

REVIEWED BY: VD CLIENT: TRANSPORT CANADA

SCALE: NTS DRAWING NO.: 1