

LEGEND

- BREACH BERM LOCATION
- SERVICE ROAD
- WINTER ICE ROAD
- WATERCOURSE
- BREACHED BERM

GOOSE LAYOUT

- PROPOSED AIRSTRIP
- DECOMMISSIONED PADS
- OTHER INFRASTRUCTURE
- TSF CONTAINMENT DAM EMBANKMENT
- TSF SOUTH DYKE
- HAUL ROAD
- INACTIVE WASTE ROCK STORAGE
- GOOSE PLANT
- TAILINGSEMERGPOND_LANDFARM
- PIT LAKE (CLOSED)
- WATERBODY

ISSUED FOR PERMITTING

0 750 1,500
1:30,000 METRES

NOTE(S)

1. TSF WRSA POND BREACHED TO GOOSE MAIN TF.

REFERENCE(S)

FOOTPRINT OBTAINED FROM CLIENT. HYDROGRAPHY DATA OBTAINED FROM GEOGRATIS, © DEPARTMENT OF NATURAL RESOURCES CANADA. ALL RIGHTS RESERVED.
PROJECTION: UTM ZONE 13N DATUM: NAD 83

YYYY-MM-DD	2017-10-03	CLIENT
DESIGNED	SRK	
PREPARED	SG	
REVIEWED	DRW	
APPROVED	PC	

CONSULTANT


PROJECT
SABINA BACK RIVER PROJECT, WATER LICENCE PHASE,
NUNAVUT CANADA

TITLE
**PHASE 4 POST-CLOSURE
YEAR 19+**

PROJECT NO.
1776921

FIGURE
A-08

REV.
B

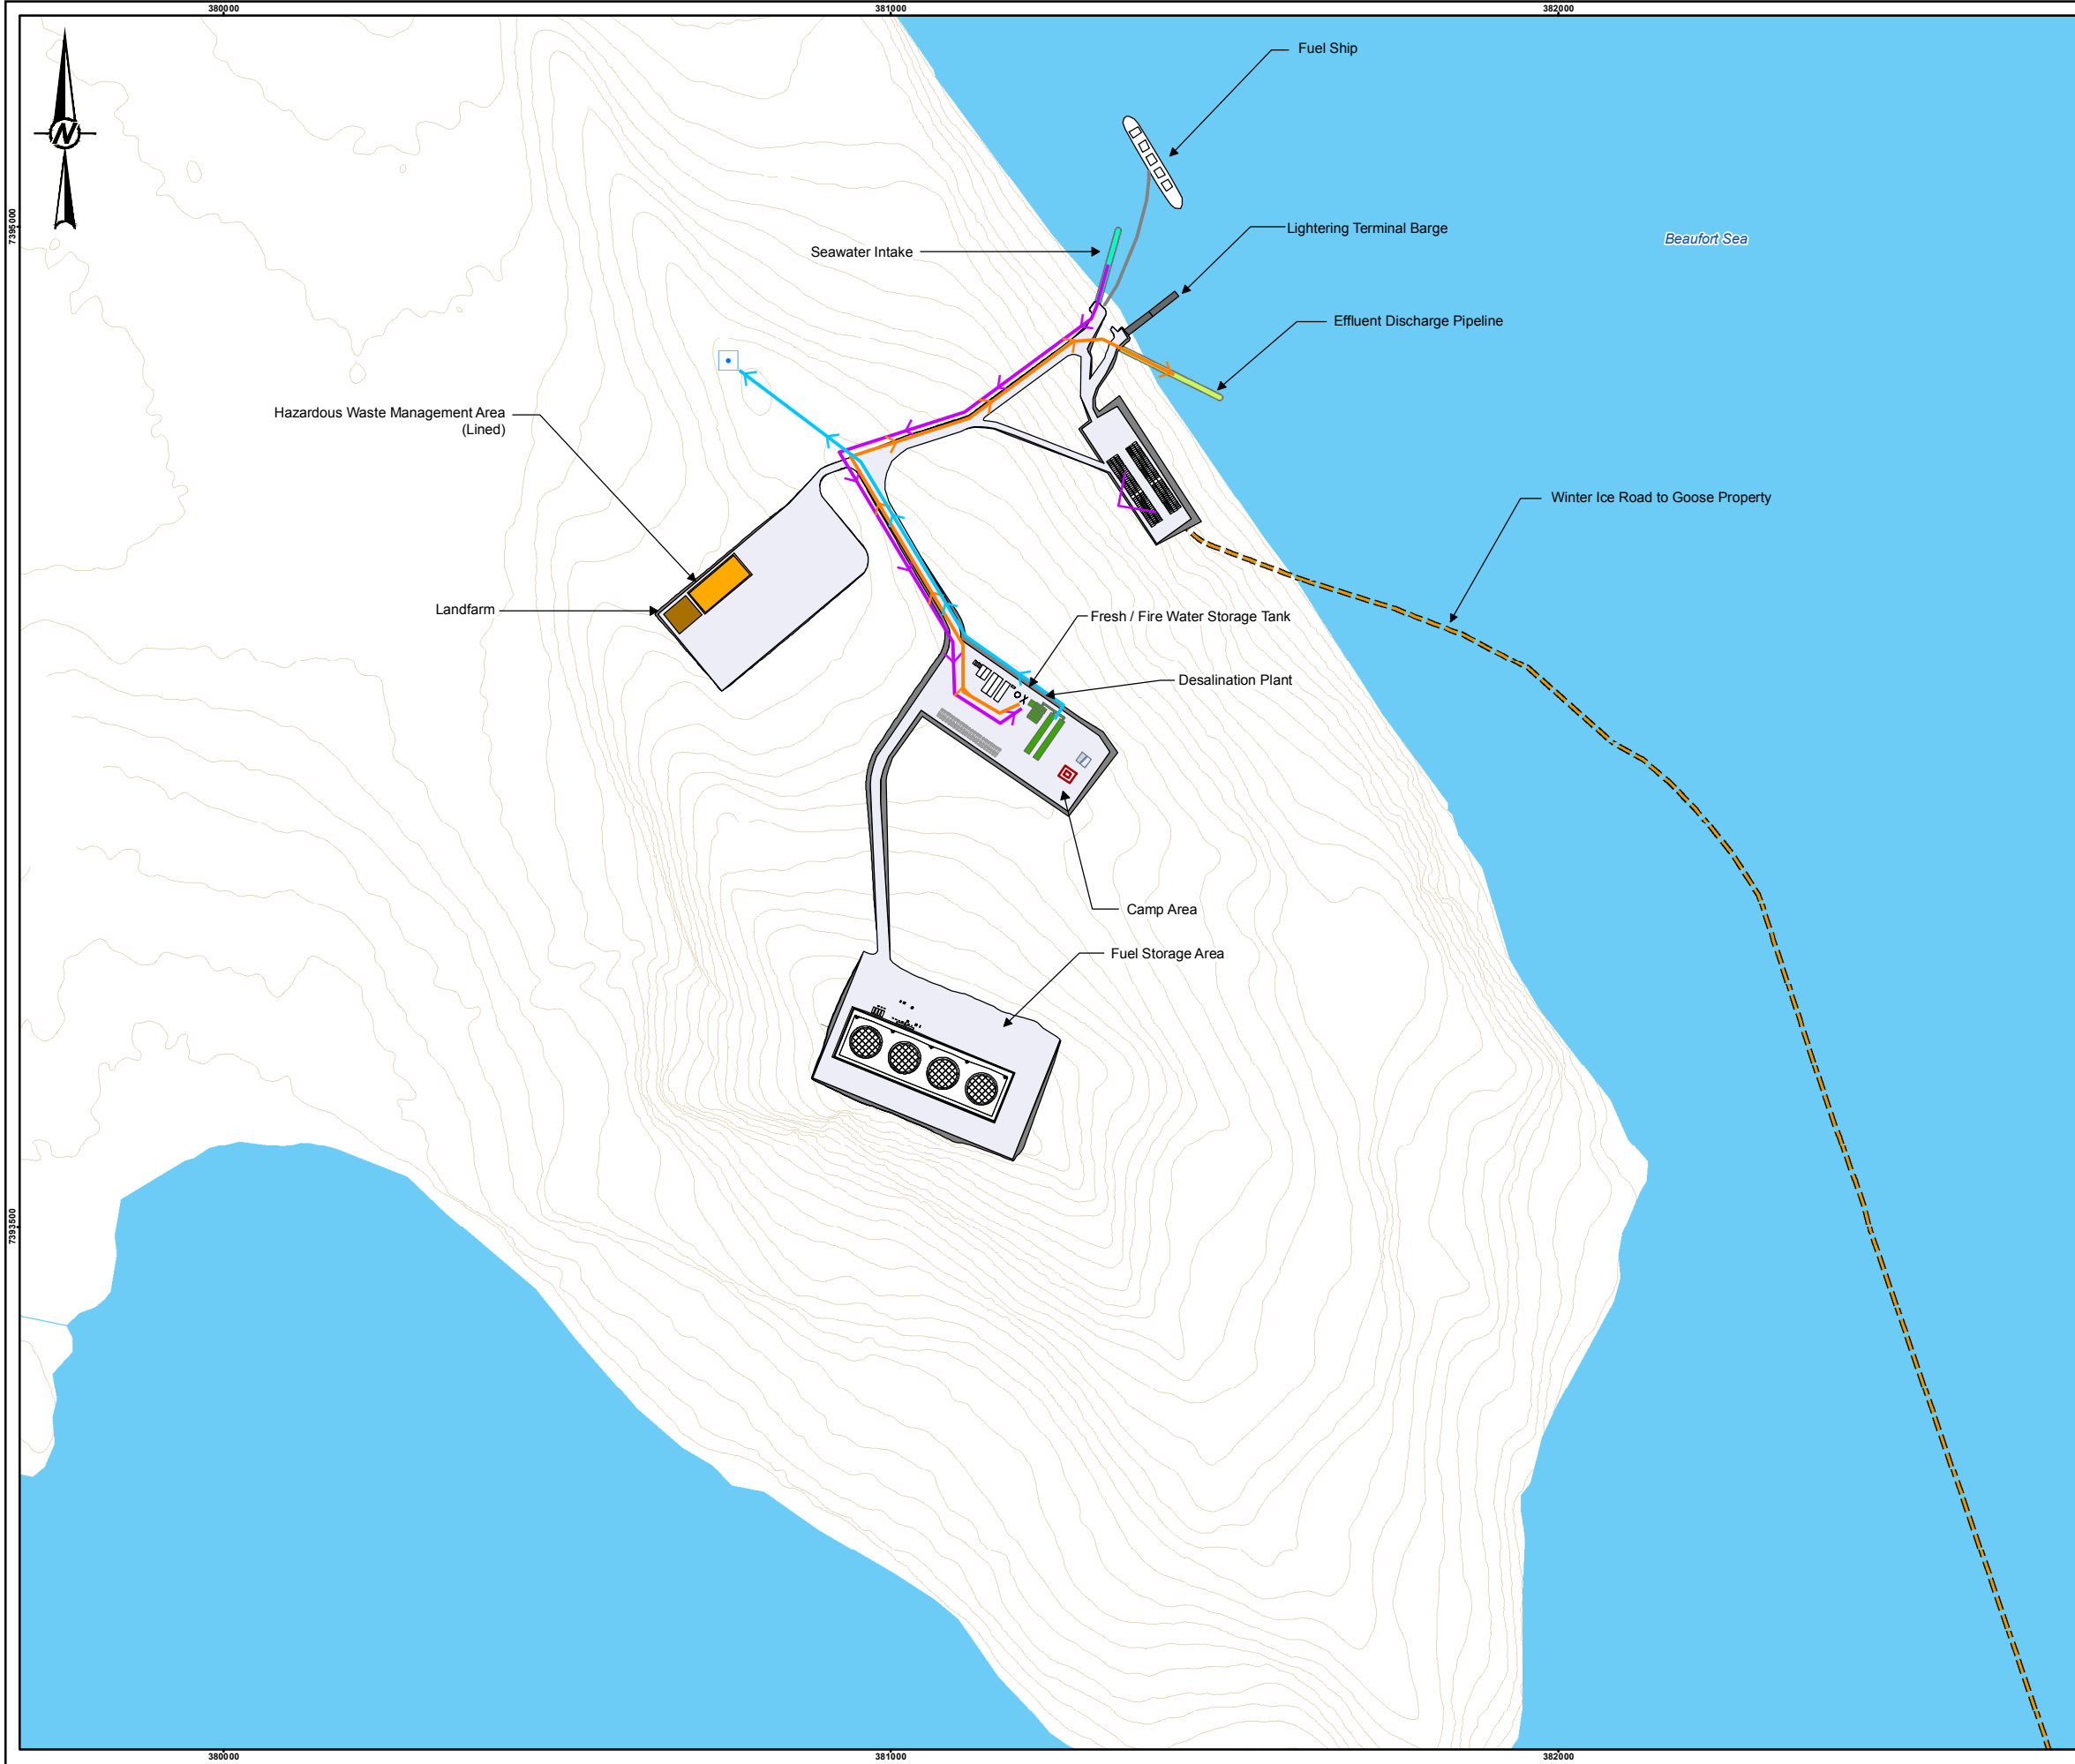

LEGEND

- DESALINATION PLANT
- TREATED EFFLUENT WATER DISCHARGE
- CONTOUR (2 m)
- GREY WATER PIPELINE
- SALINE WATER INTAKE
- SALINE WATER DISCHARGE
- MLA - FUEL STORAGE
- WINTER ICE ROAD
- WATER INTAKE PIPELINE
- EFFLUENT DISCHARGE PIPELINE (DESALINATION)

MARINE LAYDOWN INFRASTRUCTURE

- LIGHTERING TERMINAL BARGE
- LANDFARM
- STORAGE FACILITIES
- CAMP
- FUEL STORAGE
- DOCK
- INCINERATOR
- HAZARDOUS WASTE MANAGEMENT AREA
- INFRASTRUCTURE AND ROADS
- WATERBODY

ISSUED FOR PERMITTING

0 250 500
1:10,000 METRES

NOTE(S)
1. CONTOURS SHOWN AT 1M INTERVALS.
2. ALL MLA ROADS ARE SERVICE ROADS.

REFERENCE(S)
FOOTPRINT OBTAINED FROM CLIENT. HYDROGRAPHY DATA OBTAINED FROM GEOGRATIS, © DEPARTMENT OF NATURAL RESOURCES CANADA. ALL RIGHTS RESERVED.
PROJECTION: UTM ZONE 13N DATUM: NAD 83

YYYY-MM-DD	2017-10-03	CLIENT
DESIGNED	SRK	
PREPARED	SG	
REVIEWED	DRW	
APPROVED	PC	


PROJECT
SABINA BACK RIVER PROJECT, WATER LICENCE PHASE, NUNAVUT CANADA

TITLE
PHASE 1 & 2 CONSTRUCTION AND OPERATIONS YEAR -4 TO YEAR 10

PROJECT NO.	FIGURE	REV.
1776921	A-09	B

PATH: I:\2017\1776921\Mapping\NCH\Hydrology\1776921_Figure_A_09.mxd PRINTED ON: 2017-10-03 AT: 1:03:46 PM

IF THIS MEASUREMENT DOES NOT MATCH WHAT IS SHOWN, THE SHEET SIZE HAS BEEN MODIFIED FROM: ANSI B 25mm

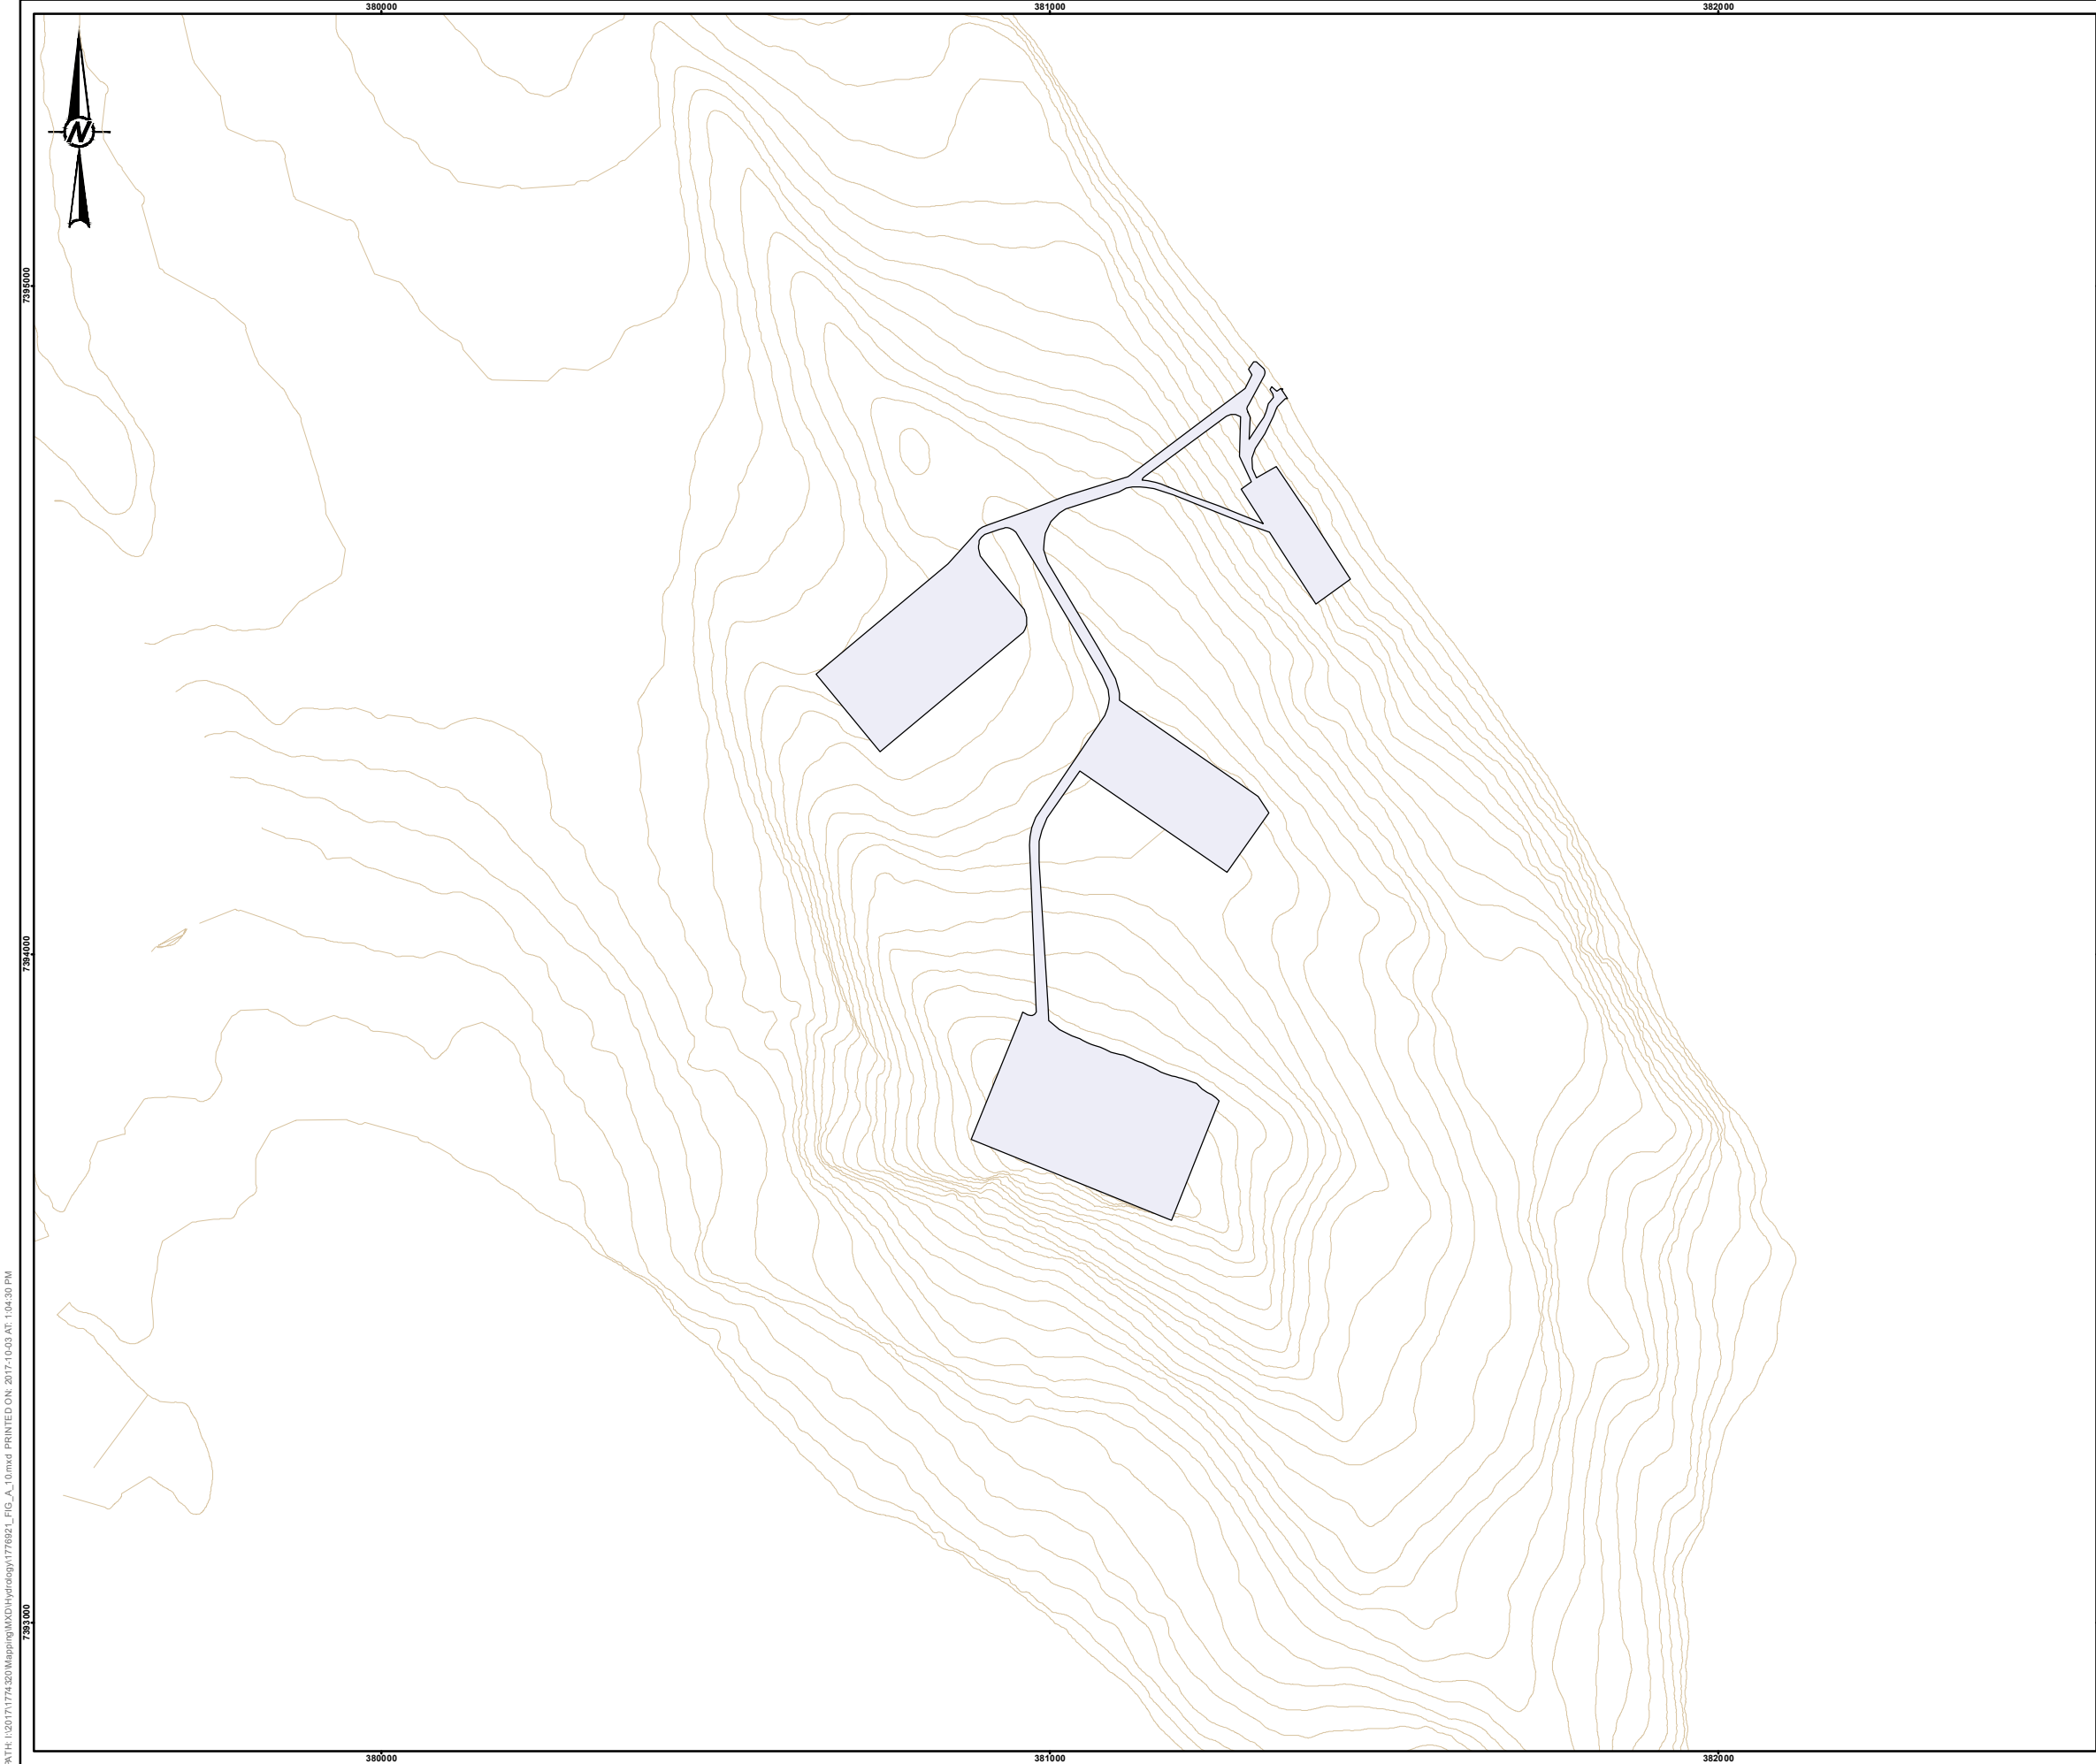

LEGEND
— CONTOUR (1 m)
■ DECOMMISSIONED PAD

ISSUED FOR PERMITTING

0250500
1:10,000METRES

YYYY-MM-DD2017-10-03

DESIGNEDSRK



PREPAREDMM

REVIEWEDDRW

APPROVEDPC

CLIENT

CONSULTANT

PROJECT
BACK RIVER PROJECT, WATER LICENCE PHASE
NUNAVUT, CANADA

TITLE
PHASE 3 & 4 CLOSURE & POST CLOSURE,
MARINE LAYDOWN AREA (YEAR 11+)

PROJECT NO.
1776921

FIGURE
A-10

REV.
B

025mm

IF THIS MEASUREMENT DOES NOT MATCH WHAT IS SHOWN, THE SHEET SIZE HAS BEEN MODIFIED FROM: ANSI B