


P:\01_SITES\Back River\040_AutoCAD\Water Management\FEIS\CS020\008 - Goose_Phase 1.dwg Pld Date: 9/28/2015 10:28 AM

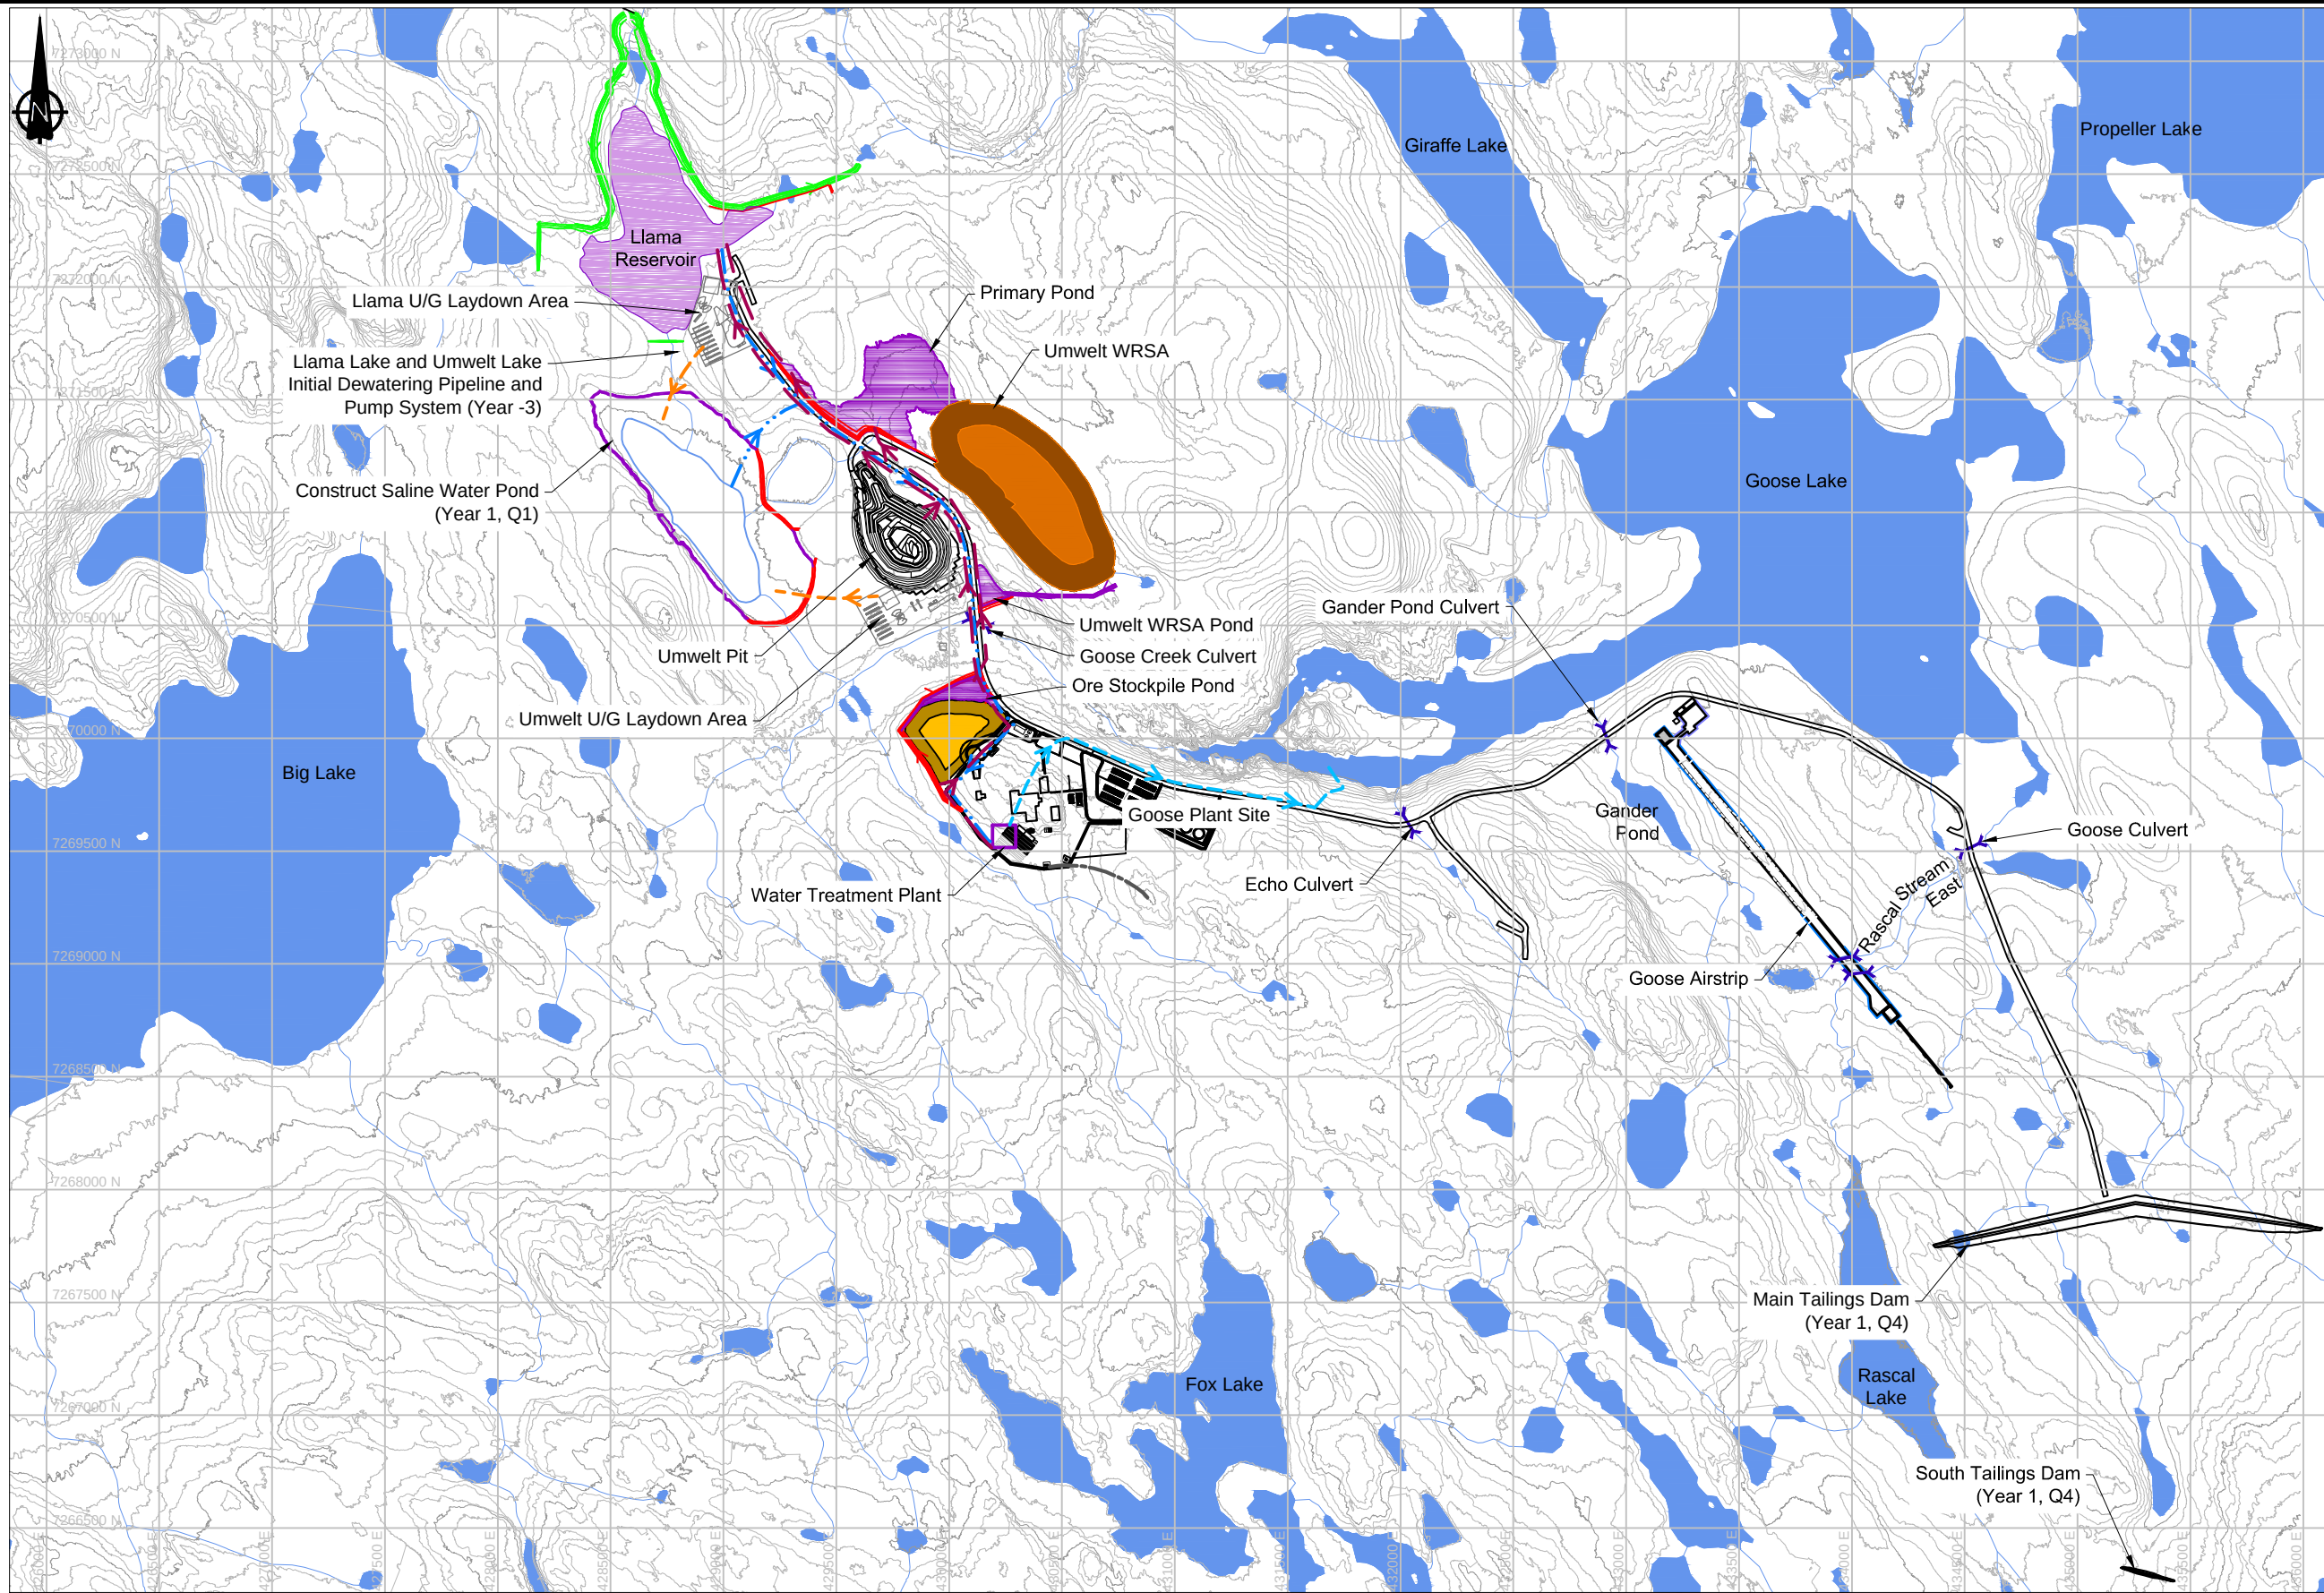

LEGEND


- Contact Water Event Pond
- Culvert Location
- Centerline of Creek
- Major Contour
- Minor Contour
- Road Infrastructure
- Freshwater Intake Line
- Contact Water Diversion Berm (Unlined)
- Contact Water Diversion Berm (Lined)
- Non-Contact Water Diversion Berm (Unlined)
- Pumped Contact Water Pipeline
- Pumped Saline Water Pipeline
- Pumped Dewatering Pipeline
- Pumped Clean Water Pipeline
- Treated Sewage Line
- Waste Rock Storage Area
- Goose ROM Stockpile
- Water Treatment Plant

NOTES

- Contours shown at 2m intervals.

REFERENCE

NAD83 UTM Zone 13.
NTS Mapsheet: 076

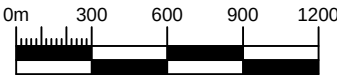

SRK JOB NO.: 1CS020.008
FILE NAME: 1CS020.008 - Goose_Phase 1.dwg



BACK RIVER PROJECT

SITE WIDE WATER MANAGEMENT REPORT

PHASE 1
Construction
Year -3 to Year -1

DATE:
2015/09/18

APPROVED:
EMR

FIGURE:
6