


P:\01_SITES\Back River\040_AutoCAD\Water Management\FEIS\CS020.008 - Goose_Phase 2-1.dwg Pld Date: 11/5/2015 11:38 AM

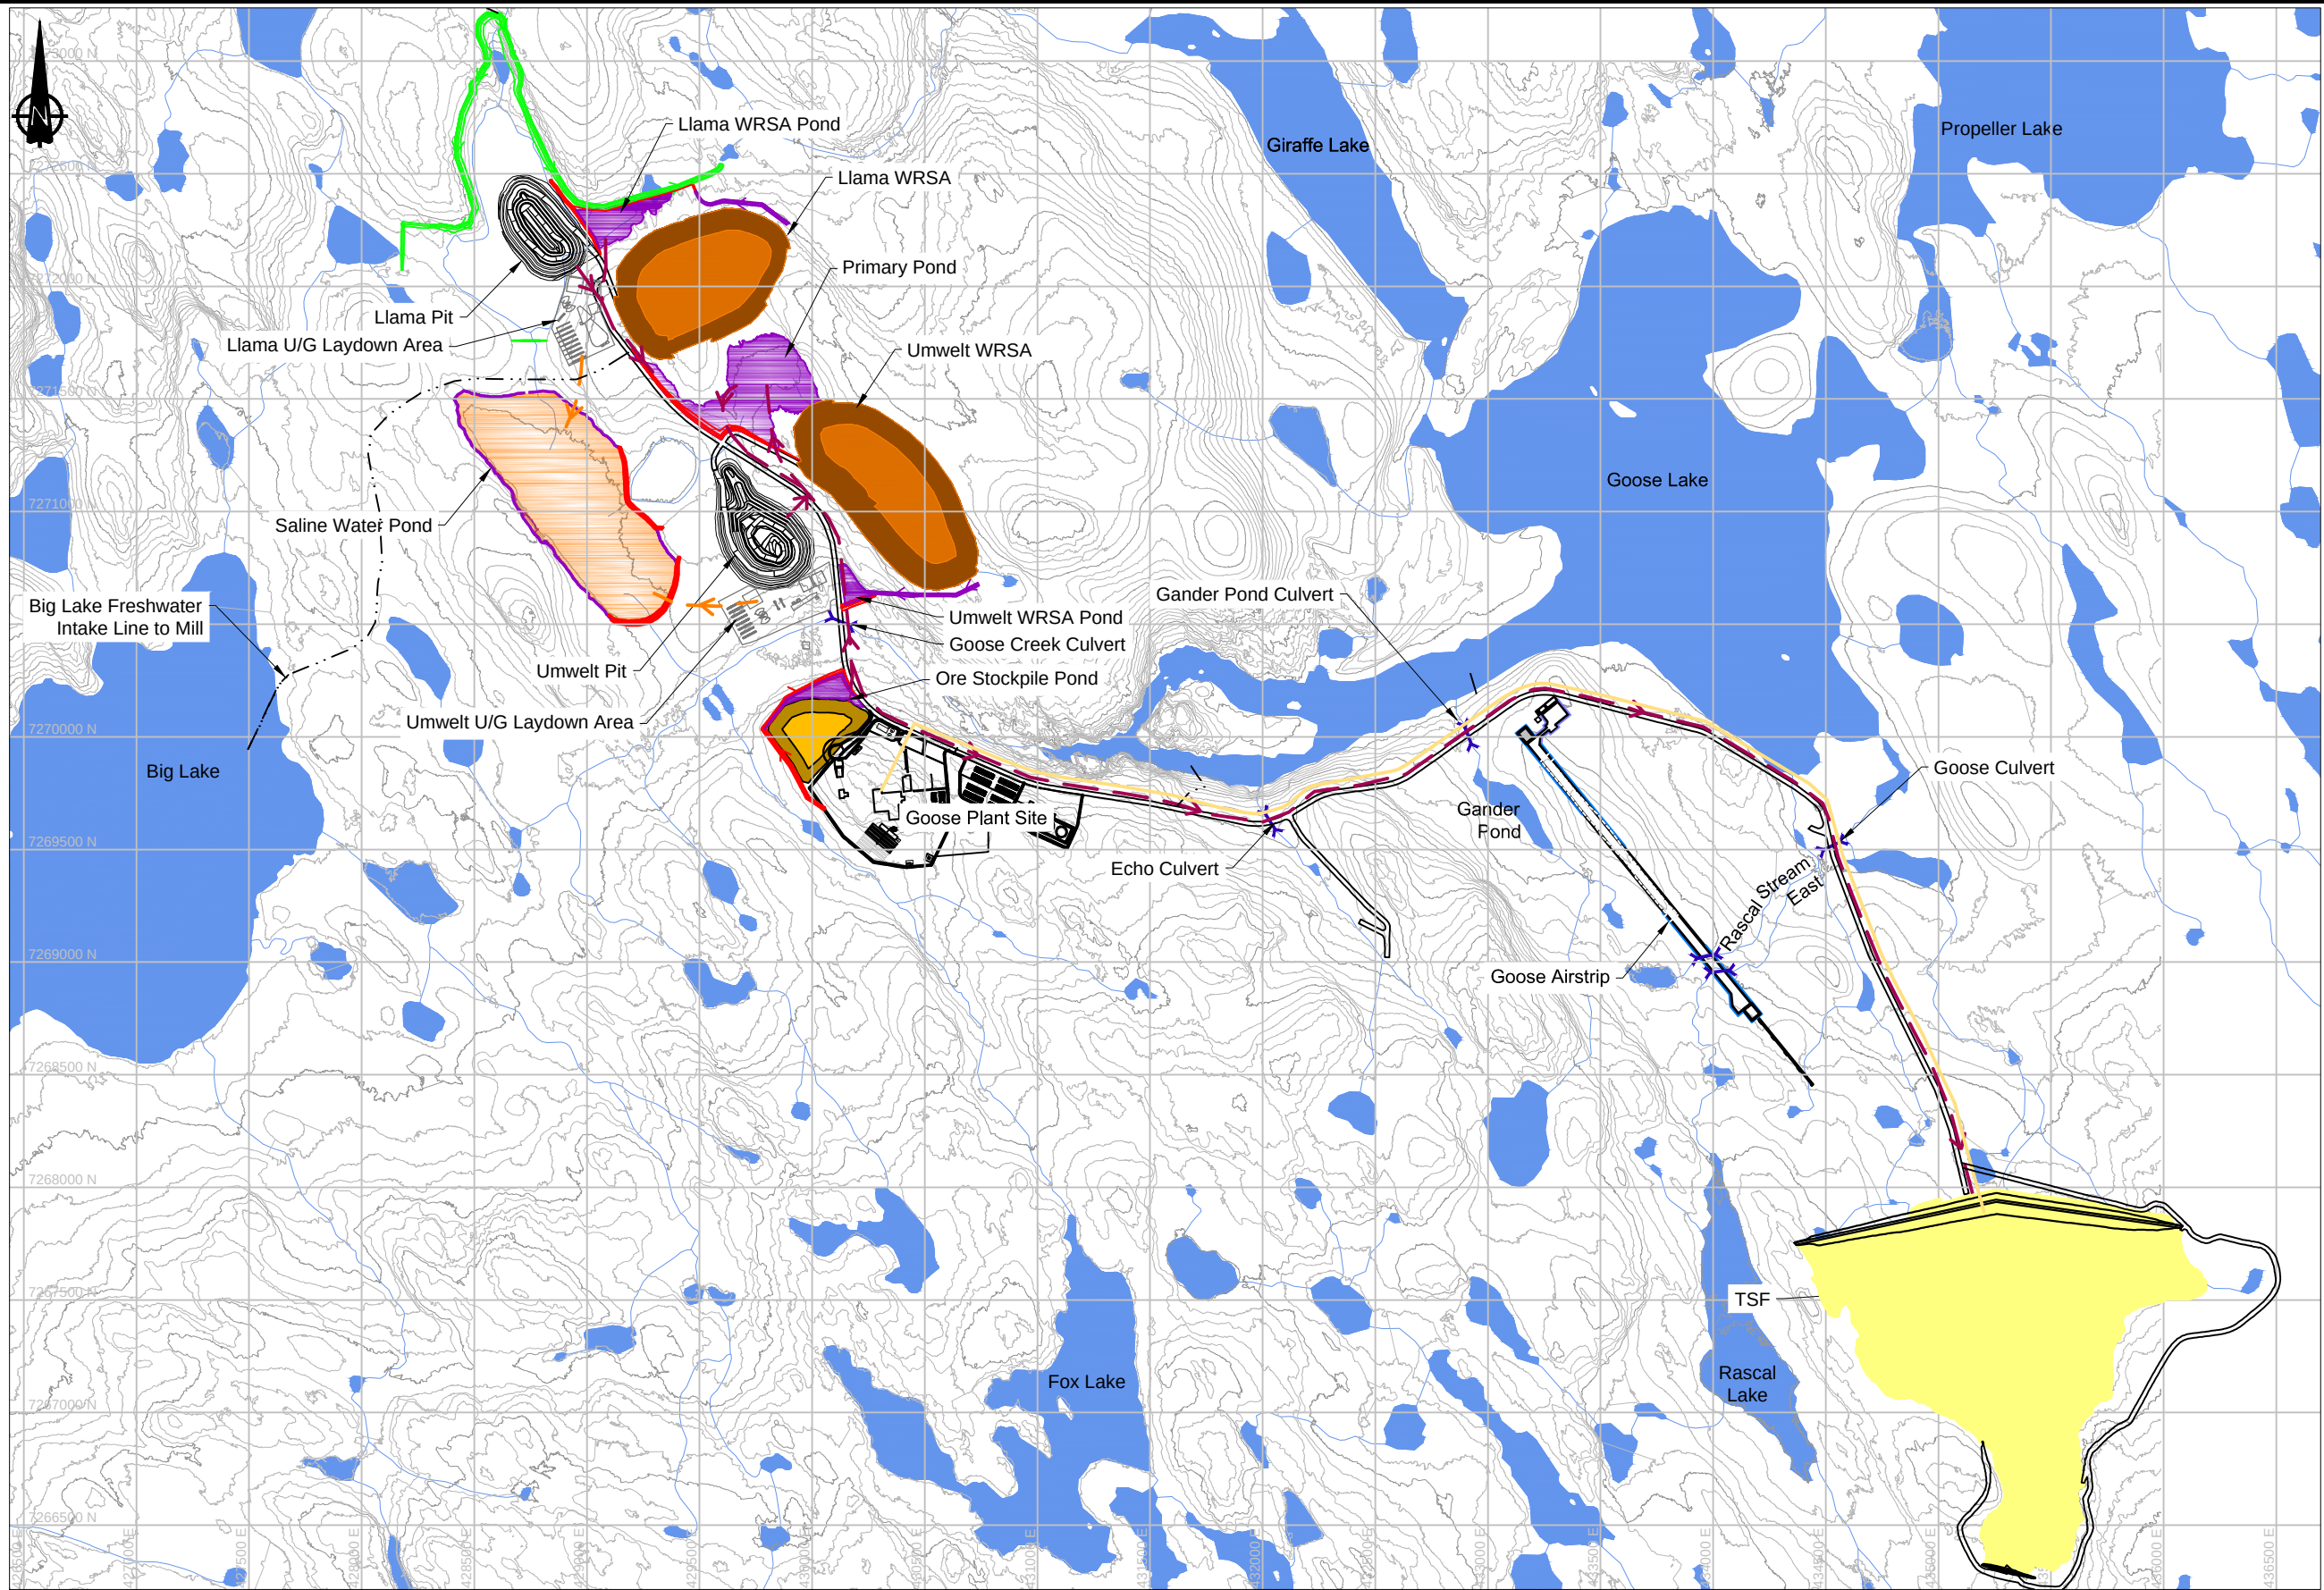

LEGEND

Contact Water Event Pond

Saline Water Pond

Culvert Location

Centerline of Creek

Major Contour

Minor Contour

Road Infrastructure

Intake Line

Contact Water Diversion Berm (Unlined)

Contact Water Diversion Berm (Lined)

Non-Contact Water Diversion Berm (Unlined)

Pumped Contact Water Pipeline

Pumped Saline Water Pipeline

Reclaim Water / Slurry Pipeline

Waste Rock Storage Area

Goose ROM Stockpile


Active TSF

NOTES

1. Contours shown at 2m intervals.

REFERENCE

NAD83 UTM Zone 13.
NTS Mapsheet: 076

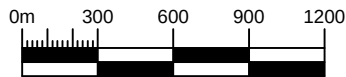

SRK JOB NO.: 1CS020.008

FILE NAME: 1CS020.008 - Goose_Phase 2-1.dwg

BACK RIVER PROJECT

SITE WIDE WATER MANAGEMENT REPORT

PHASE 2, STAGE 1

TSF Operation

Year -1 to Year 2

DATE: 2015/08/21

APPROVED: EMR

FIGURE: 7