


P:\01_SITES\Back River\040_AutoCAD\Water Management\FEIS\CS020.008 - Goose Closure.dwg
Plot Date: 2015/09/18 1:23 AM

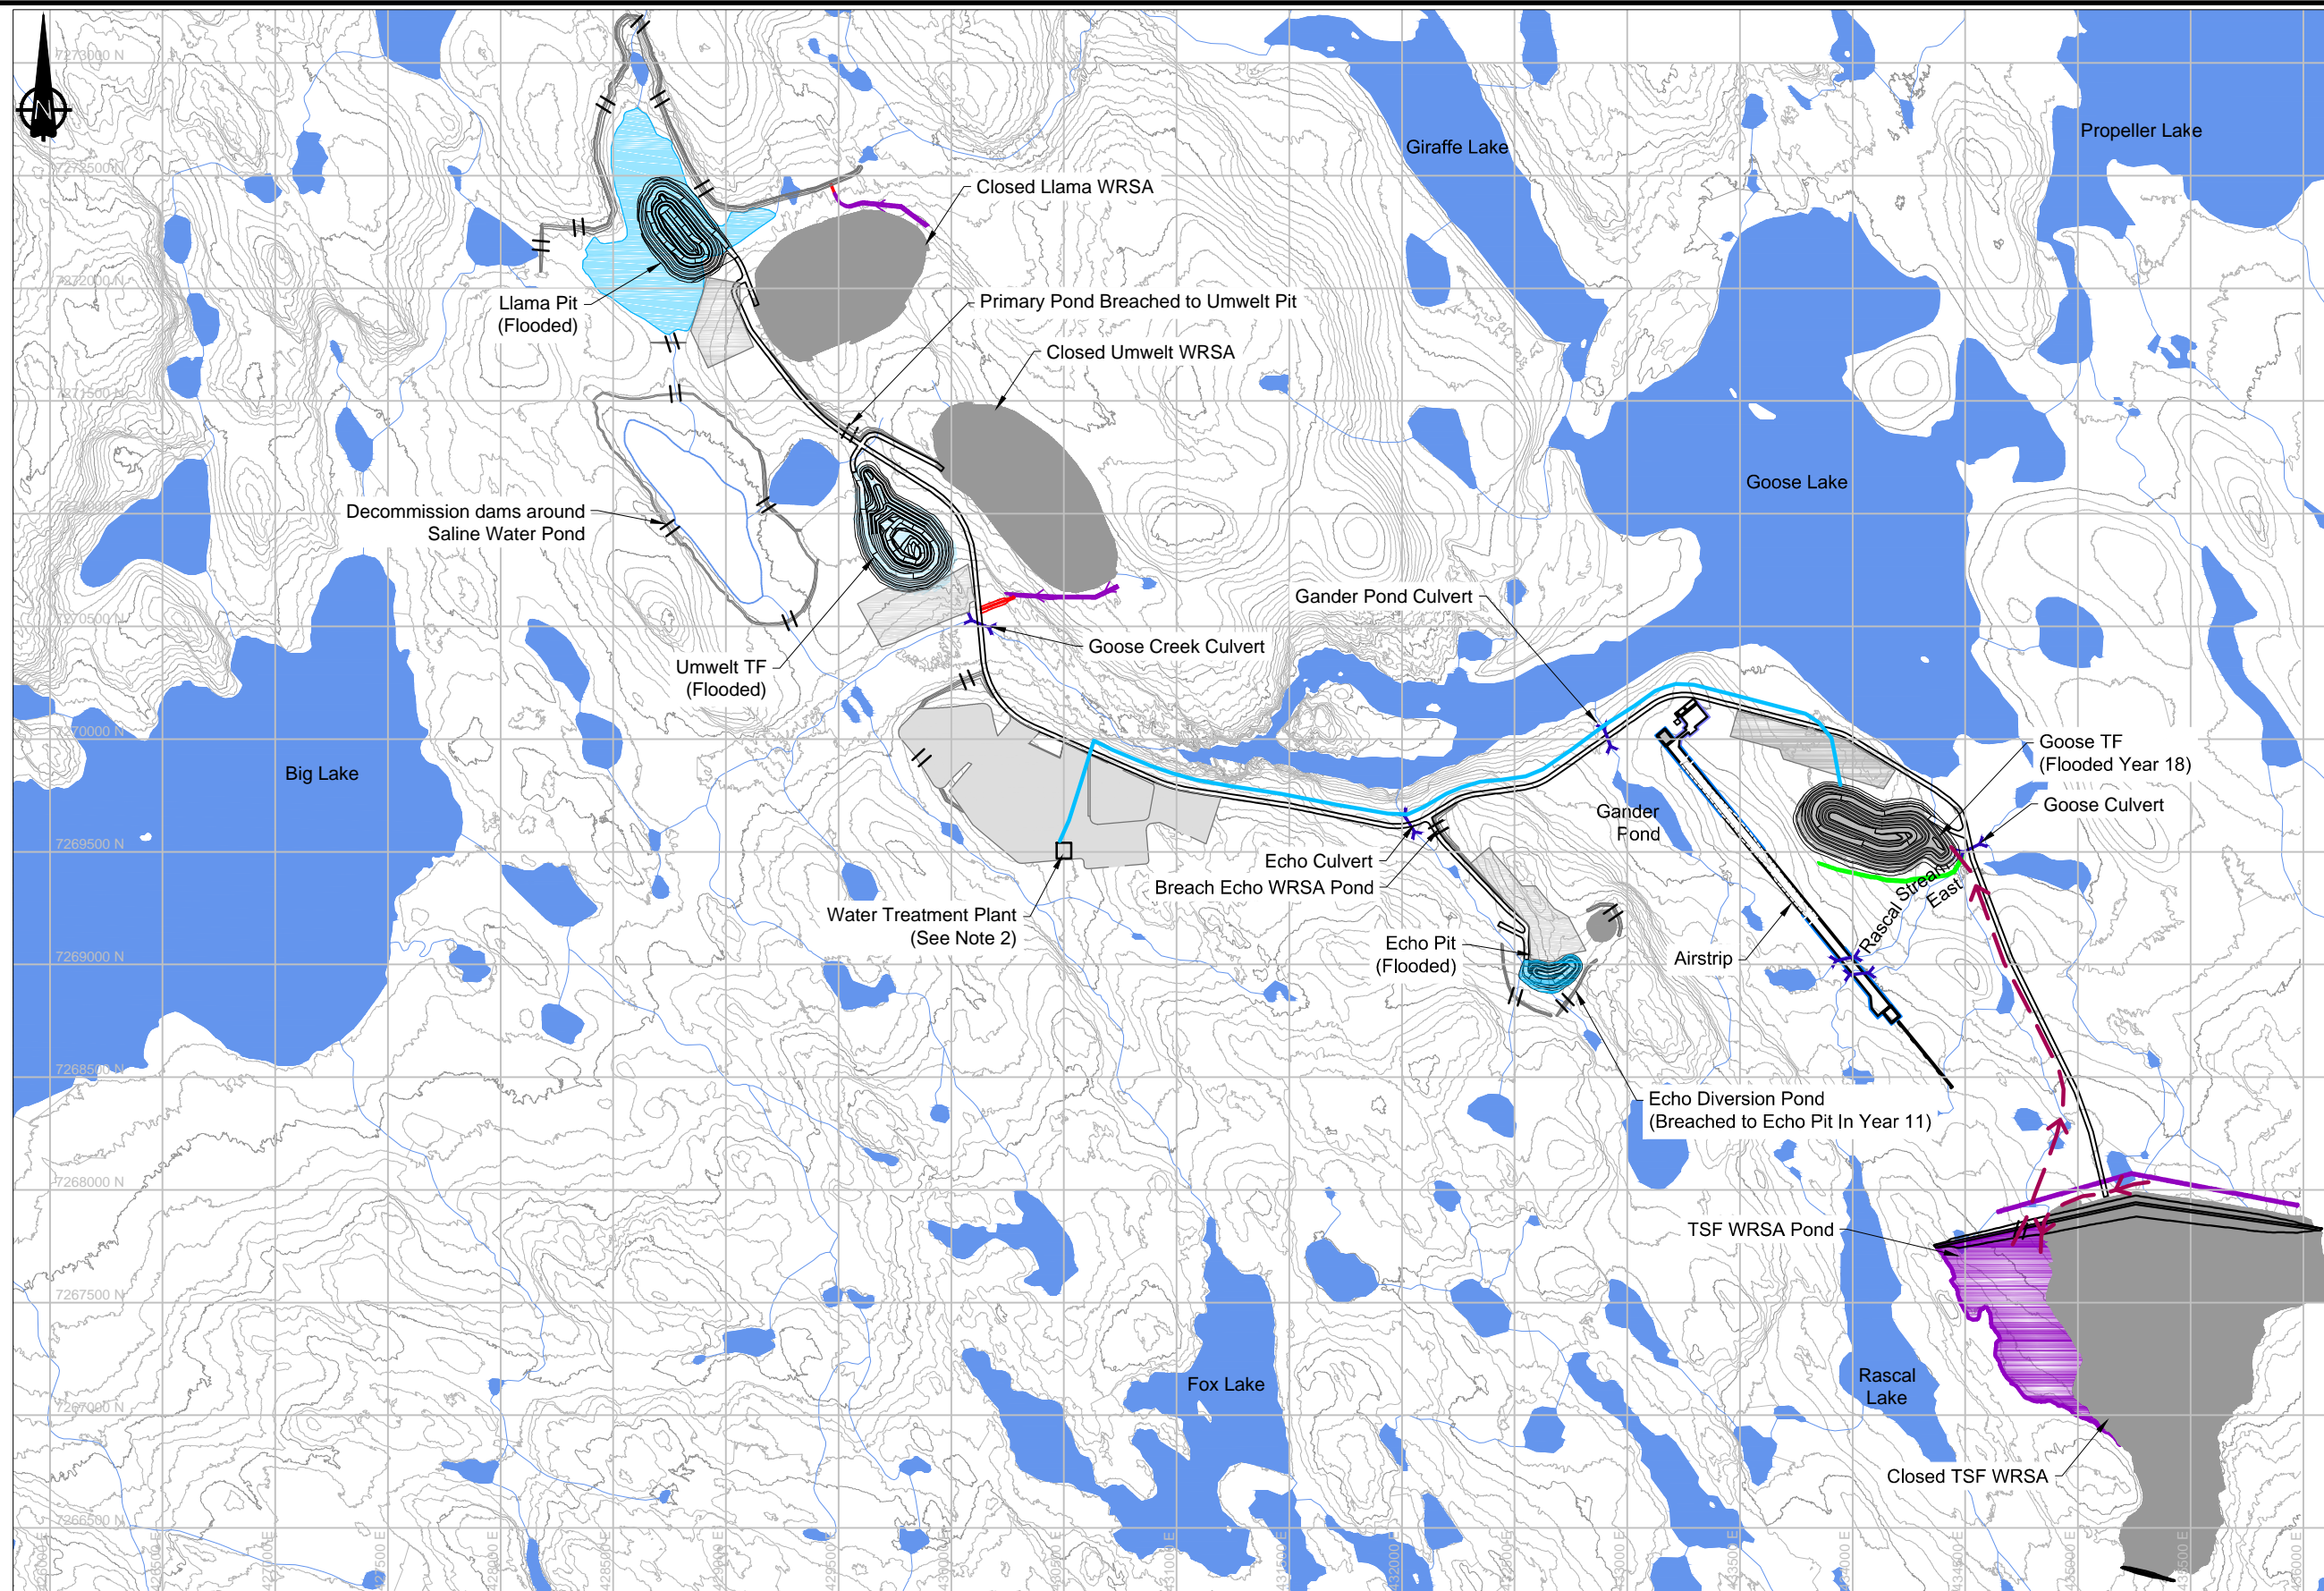

LEGEND


- Contact Water Event Pond
- Culvert Location
- Centerline of Creek
- Major Contour
- Minor Contour
- Road Infrastructure
- Non-contact Diversion Berm (Unlined)
- Contact Water Diversion Berm (Lined)
- Non-contact Diversion Berm (Unlined)
- Breached Berms
- Pumped Contact Water Pipeline
- Water Treatment Pipeline
- Breach Location
- Covered Waste Rock Stockpile Area
- Inactive TF
- Water Treatment Plant
- Decommissioned Pad
- Pit Lake (Closed)

NOTES

- Contours shown at 2m intervals.
- Treated water from Goose TF is pumped back in parallel pipeline.

REFERENCE

NAD83 UTM Zone 13.
NTS Mapsheet: 076

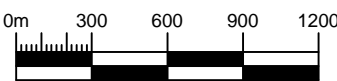

SRK JOB NO.: 1CS020.008
FILE NAME: 1CS020.008 - Goose_Closure.dwg



BACK RIVER PROJECT

SITE WIDE WATER MANAGEMENT REPORT

PHASE 3
Closure
Year 10 to Year 18

DATE: 2015/09/18	APPROVED: EMR	FIGURE: 10
---------------------	------------------	---------------