


P:\01_SITES\Back River\040_AutoCAD\Water Management FEIS\CS020.008 - Goose_Post-Closure.dwg Plot Date: 9/18/2015 11:16 AM

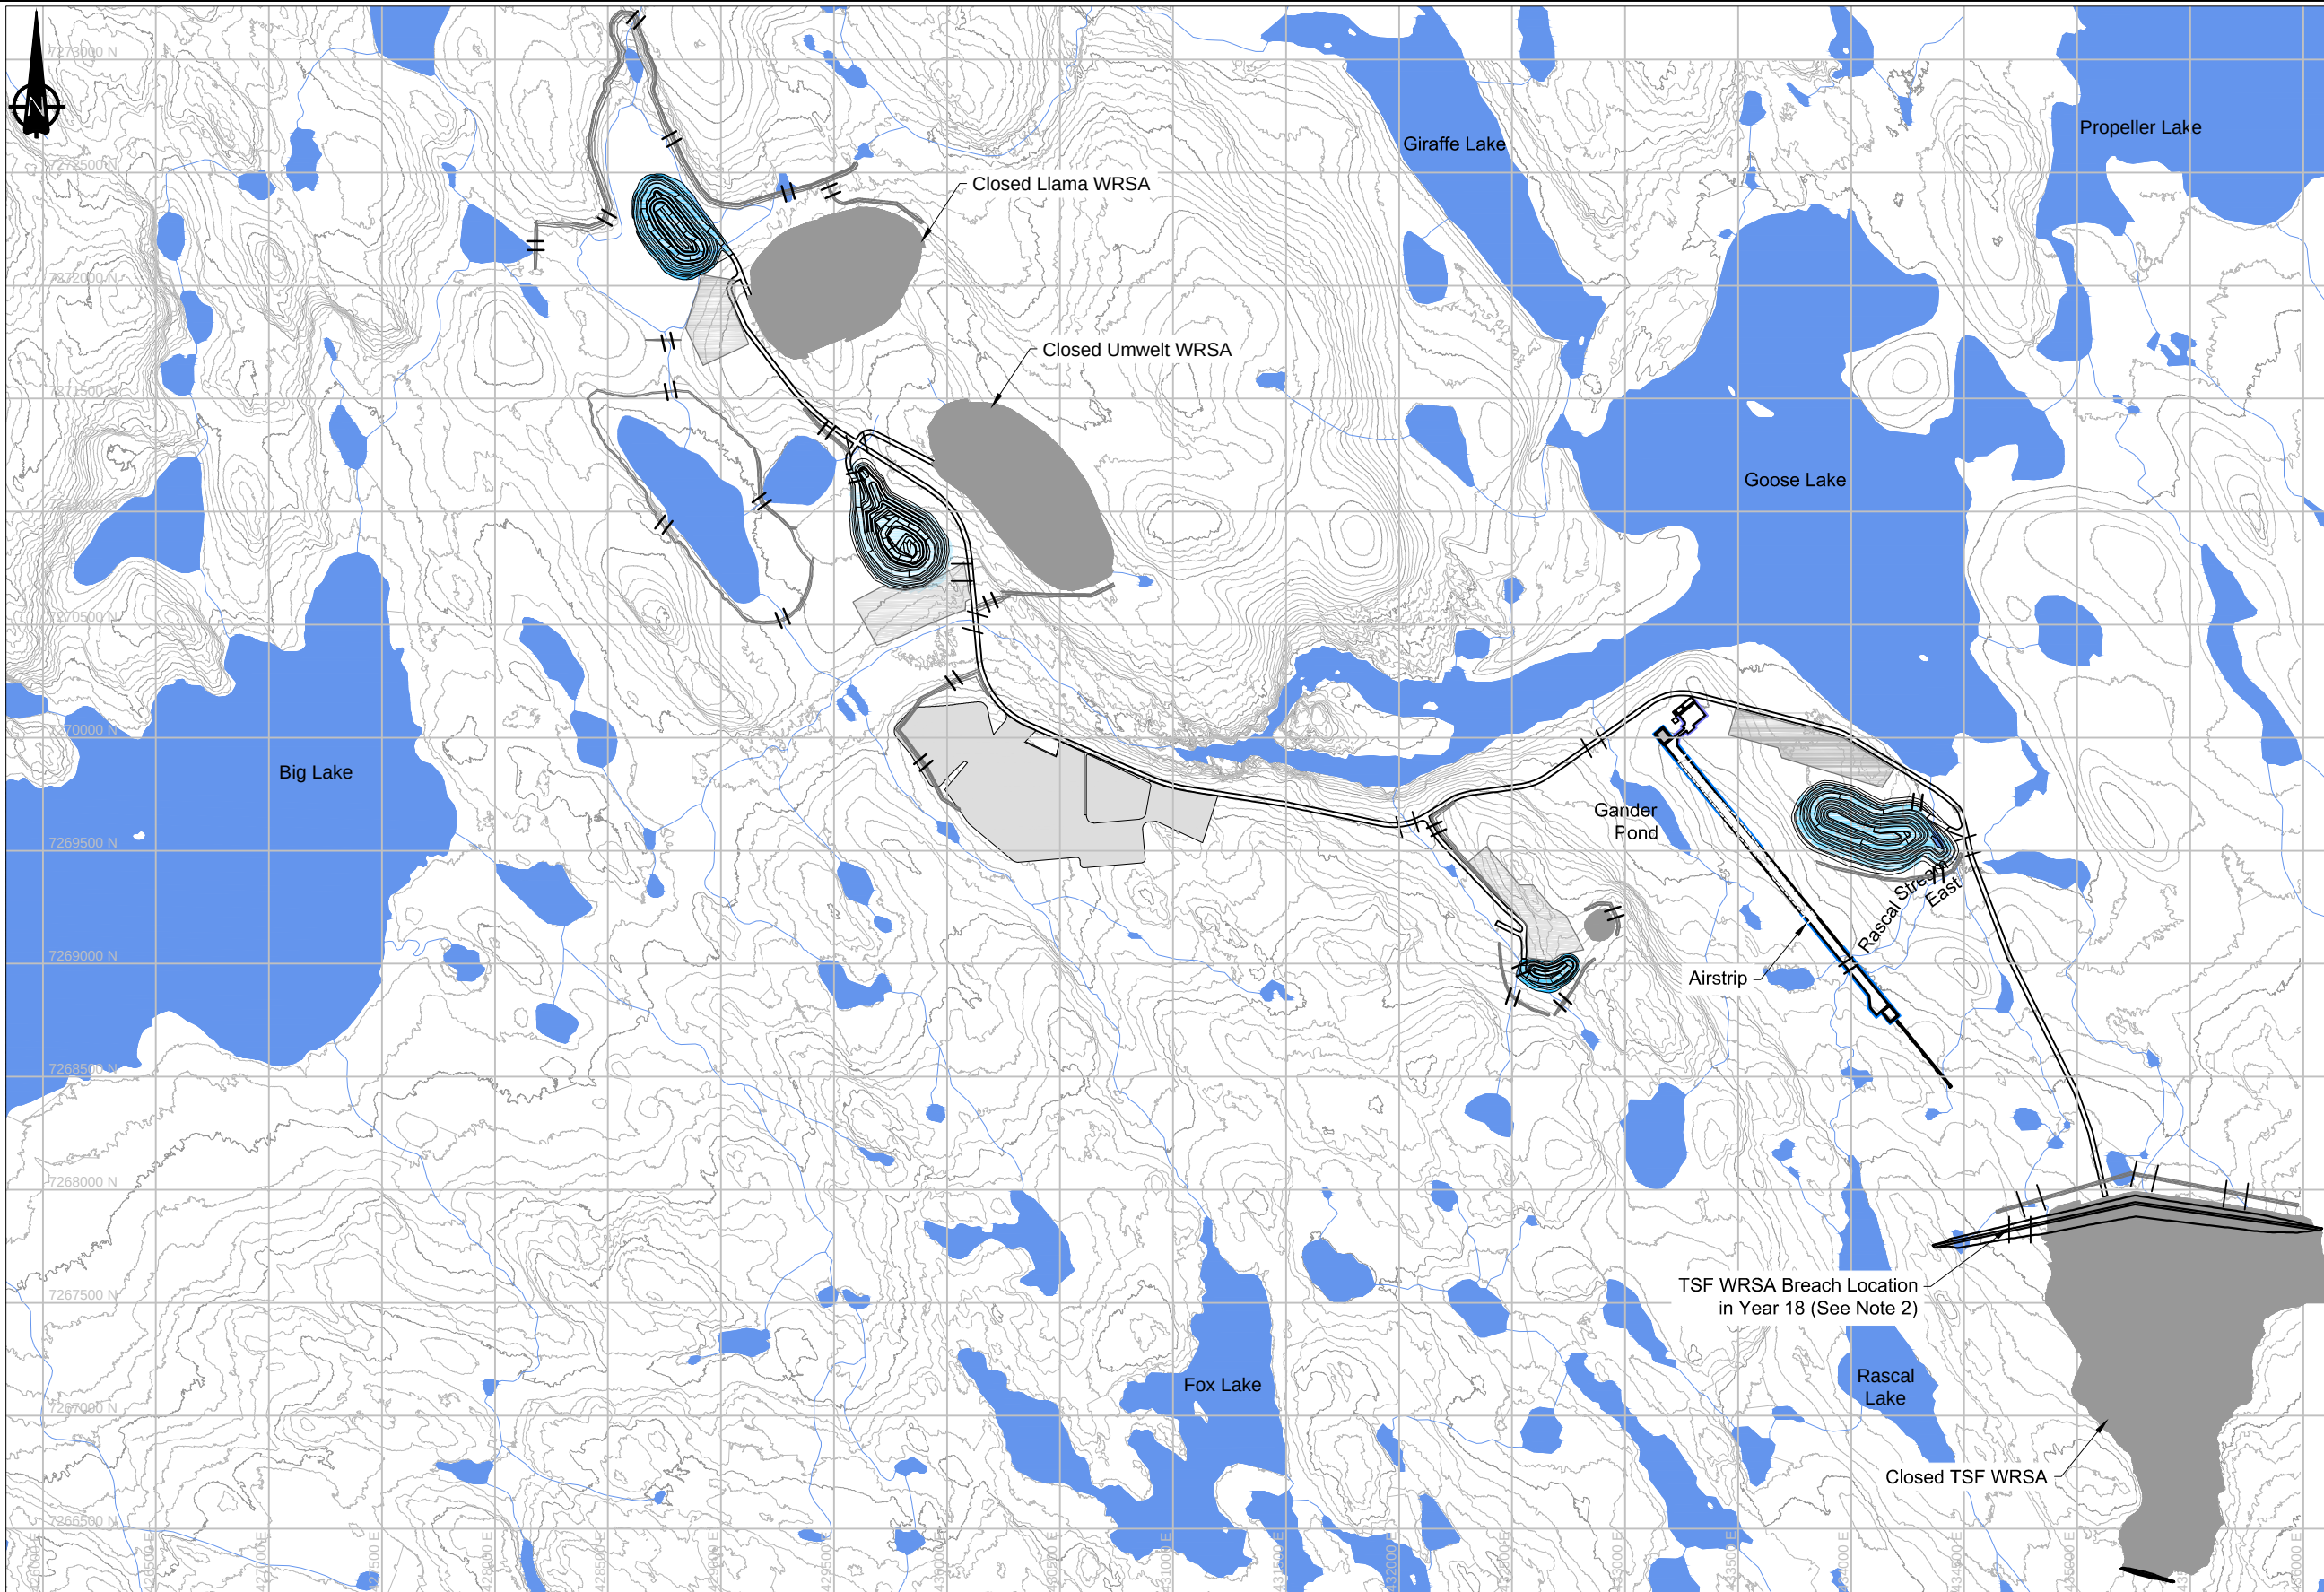

LEGEND


- Centerline of Creek
- Major Contour
- Minor Contour
- Proposed Road Infrastructure
- Breached Berm
- Breach Location
- Covered Waste Rock Stockpile Area
- Decommissioned Pad
- Inactive TF
- Pit Lake (Closed)

NOTES

- Contours shown at 2m intervals.
- TSF WRSA pond breached to Goose TF.

REFERENCE

NAD83 UTM Zone 13.
NTS Mapsheet: 076

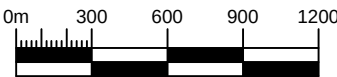

SRK JOB NO.: 1CS020.008
FILE NAME: 1CS020.008 - Goose_Post-Closure.dwg



BACK RIVER PROJECT

SITE WIDE WATER MANAGEMENT REPORT


PHASE 4
Post-Closure
Year 18+

DATE:
2015/09/18

APPROVED:
EMR

FIGURE:
11

P:\01_SITES\Back River\040_AutoCAD\Water Management FEIS\CS020.008 - M/LA Phase 1&2.dwg P:\01_SITES\Back River\040_AutoCAD\Water Management FEIS\CS020.008 - M/LA Phase 1&2.dwg

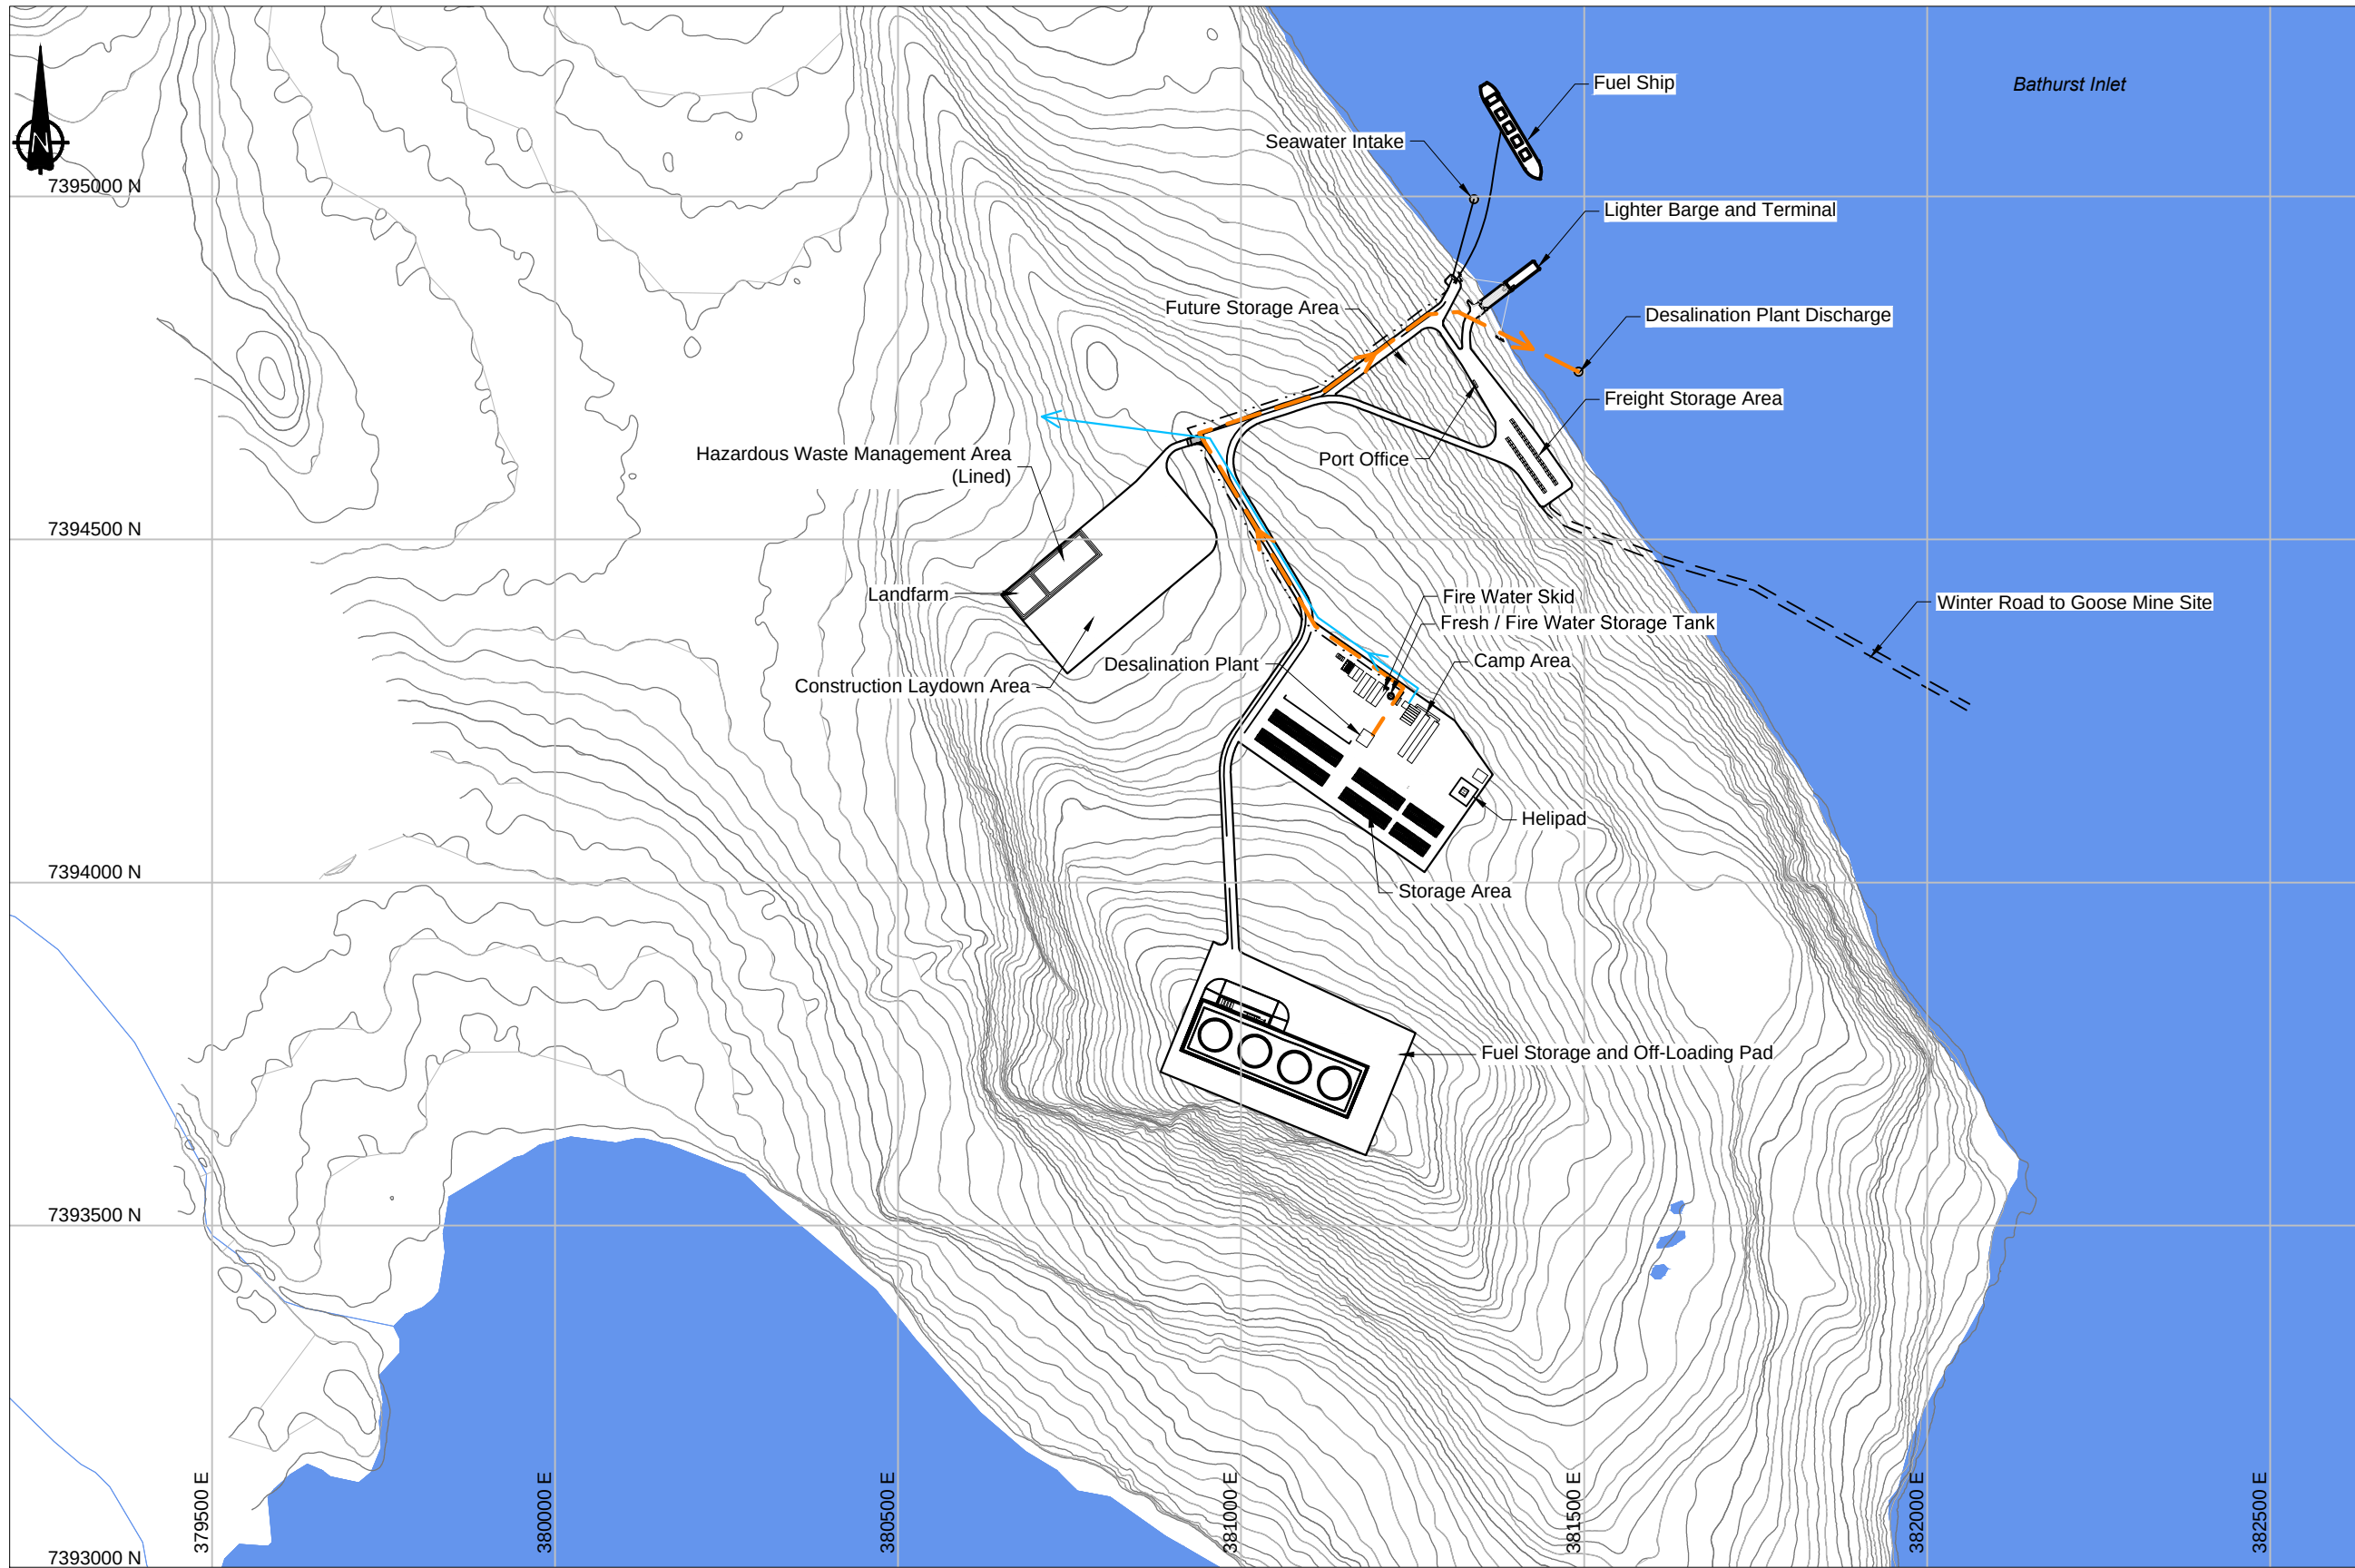

LEGEND


- Major Contour
- Minor Contour
- Intake Line
- Pumped Saline Water Pipeline
- Greywater Pipeline
- Proposed Road Infrastructure
- Laydown Pad
- Waterbody

NOTES

1. Contours shown at 2m intervals.

REFERENCE

NAD83 UTM Zone 13.
NTS Mapsheet: 096H

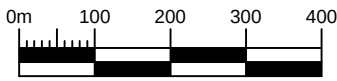

				SITE WIDE WATER MANAGEMENT REPORT	
SRK JOB NO.: 1CS020.008		BACK RIVER PROJECT		PHASE 1 & 2 Construction and Operations (Year -2 to Year 10)	
FILE NAME: 1CS020.008 - MLA Phase 1&2.dwg				DATE: 2015/09/18	APPROVED: EMR
				FIGURE: 12	