


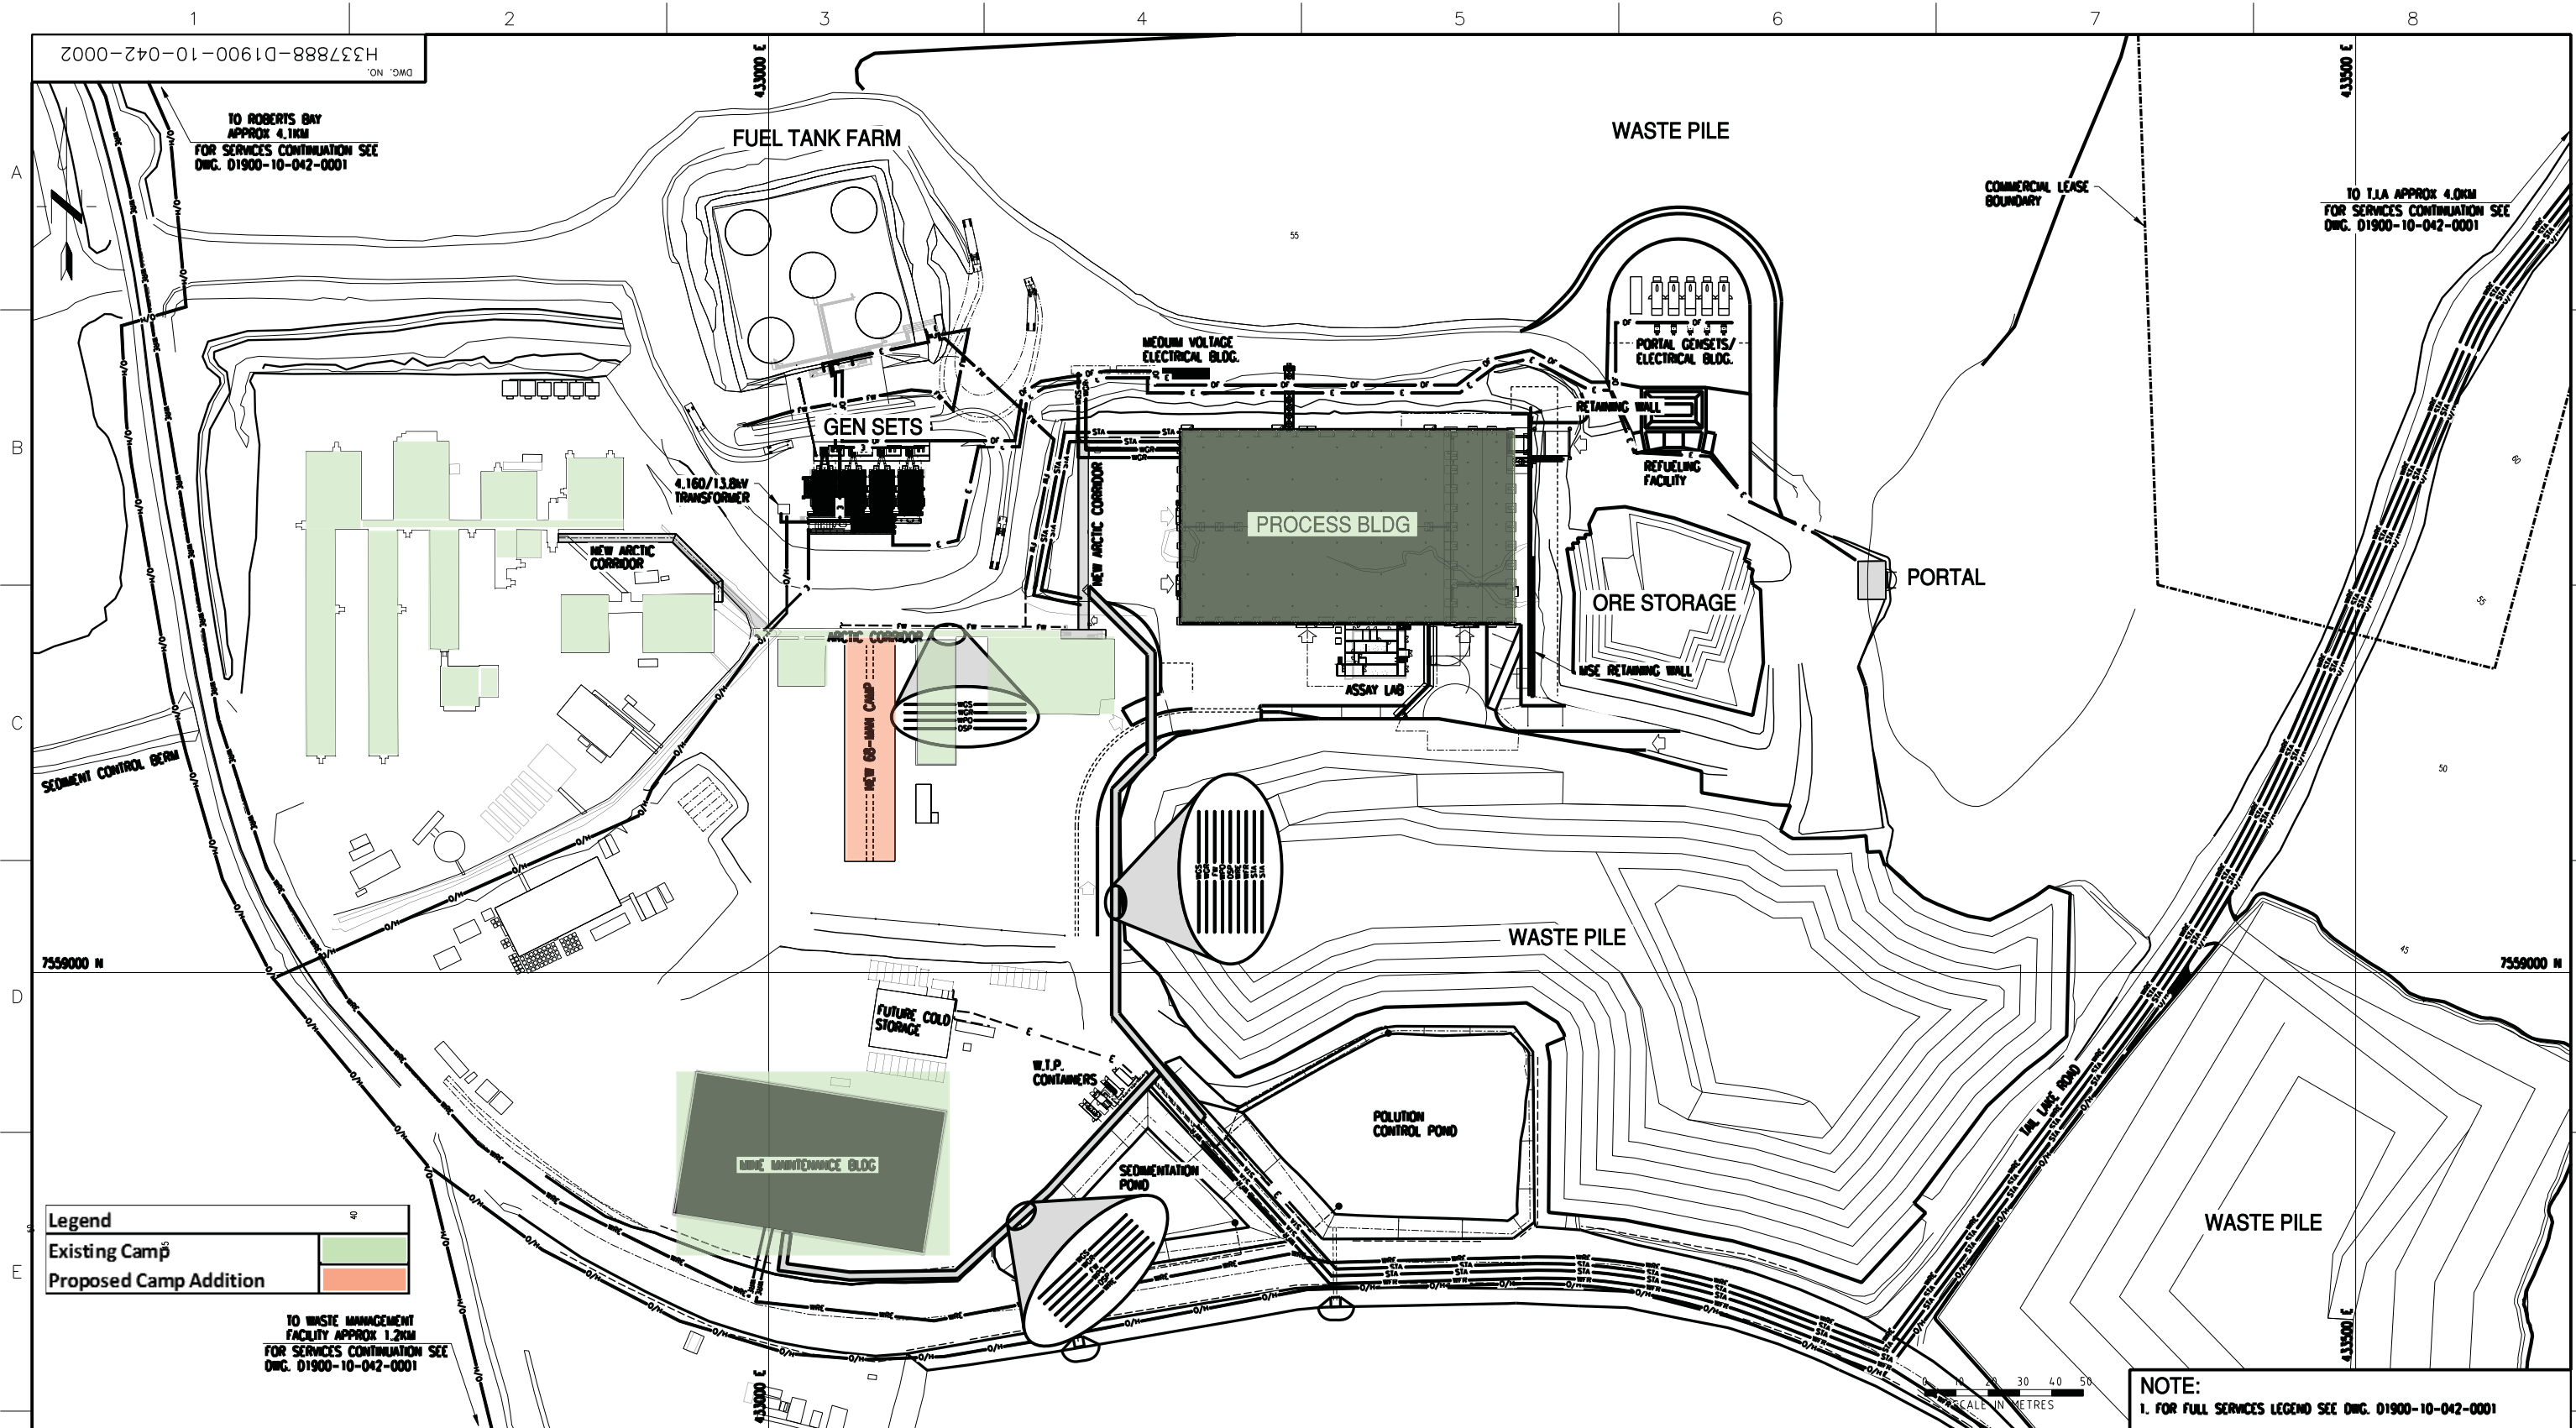

DRAWING NO.	
DRAWING TITLE	
REFERENCE DRAWINGS	

PROGRESS PRINT

October 14, 2011

REVISIONS				
NO.	DESCRIPTION	BY	CHK'D	APP'D
A ORIGINAL DWG.				

ISSUE AUTHORIZATION			
REV.	ISSUE FOR	AUTH. BY	DATE

HATCH	
DESIGNED BY	DRAWN BY
DATE	DATE
CHECKED BY	DISCIP. ENGR.
DATE	DATE
PROJ. DES. COORD.	PROJ. ENGR.
DATE	DATE
PROJ. MGR.	CLIENT
DATE	DATE

HOPE BAY MINING LTD.

MINE SITE INFRASTRUCTURE
DORIS MINE SITE
SITE SERVICES LOCATION PLAN

SCALE
1:1000
OR AS NOTED

DWG. NO.
H337888-D1900-10-042-0002

P:\Newmont\337888\CAD\CD\1900-10-042-0002.dgn
October 14, 2011 9:01:17 AM
chen45496