



## Appendix H – Windy Lake Fresh Water Intake

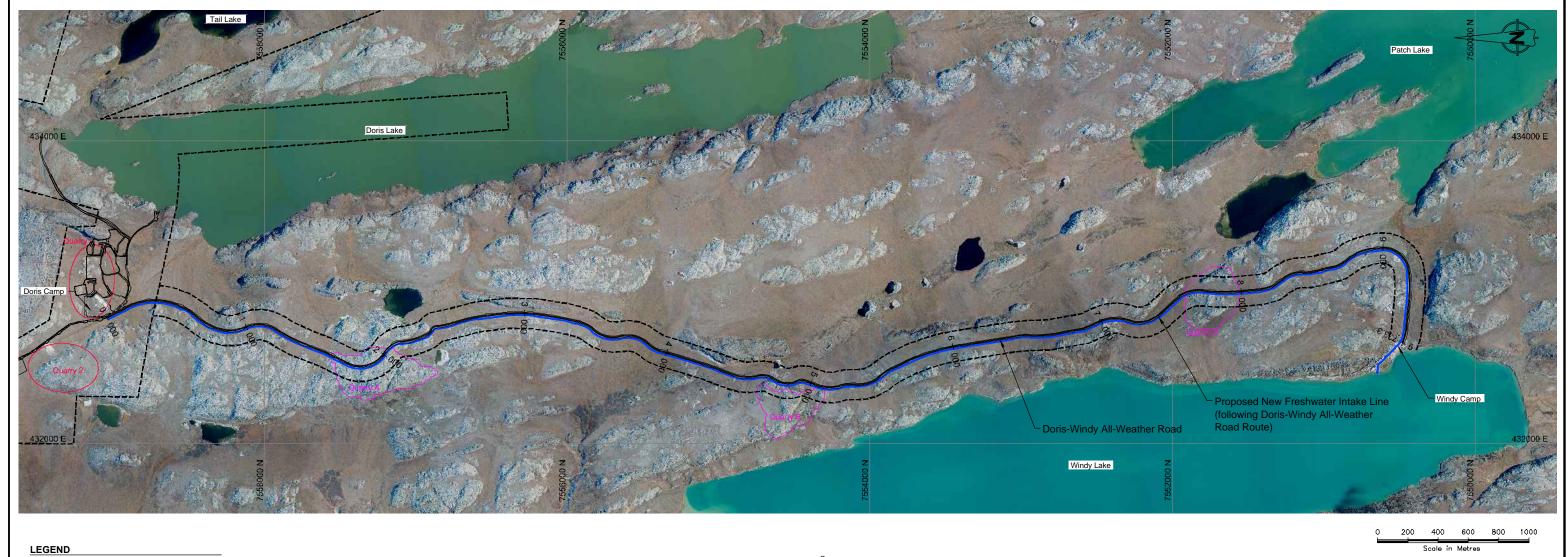

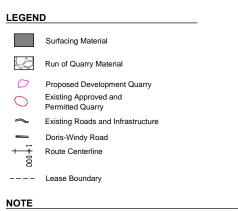

1. All dimensions in metres unless noted otherwise.

Design -Profile Elevation Freshwater Line Existing Centreline Profile Elevation

## ALL-WEATHER ROAD TYPICAL SECTION

3										
įΙ										
Š										]
ζ,									Ĺ	ı
9										]
ď										J
Ę										ı
١										1
7										1
5	DRAWING NO.	DRAWING TITLE	DRAWING NO.	DRAWING TITLE	NO.	DESCRIPTION	CHK*D	APP'D	DATE	ட
Ś	REFERENCE DRAWINGS				REVISIONS				PF	

	DESIGN: LW	DRAWN: NV	REVIEWED: EMR	
	CHECKED: LW/EMR	APPROVED: EMR	DATE: Sept 30, 2010	
PROFESSIONAL ENGINEERS STAMP	FILE NAME: Windy	FW Line.dwg		SRK JOB NO.:

	Doris-Windy All-Weather Access Road						
NEWMONT	DRAWING TITLE:						
NORTH AMERICA	Proposed Freshwater Intake Line						
LIODE DAY MINING LTD	r Toposed i Testiwa	alei iiilake	LINE				
HOPE BAY MINING LTD.							
	DRAWING NO.	SHEET	REVISION NO.				
1CH008.027	1	- OF -	-				