





Aerial Photo circa Sept. 2007

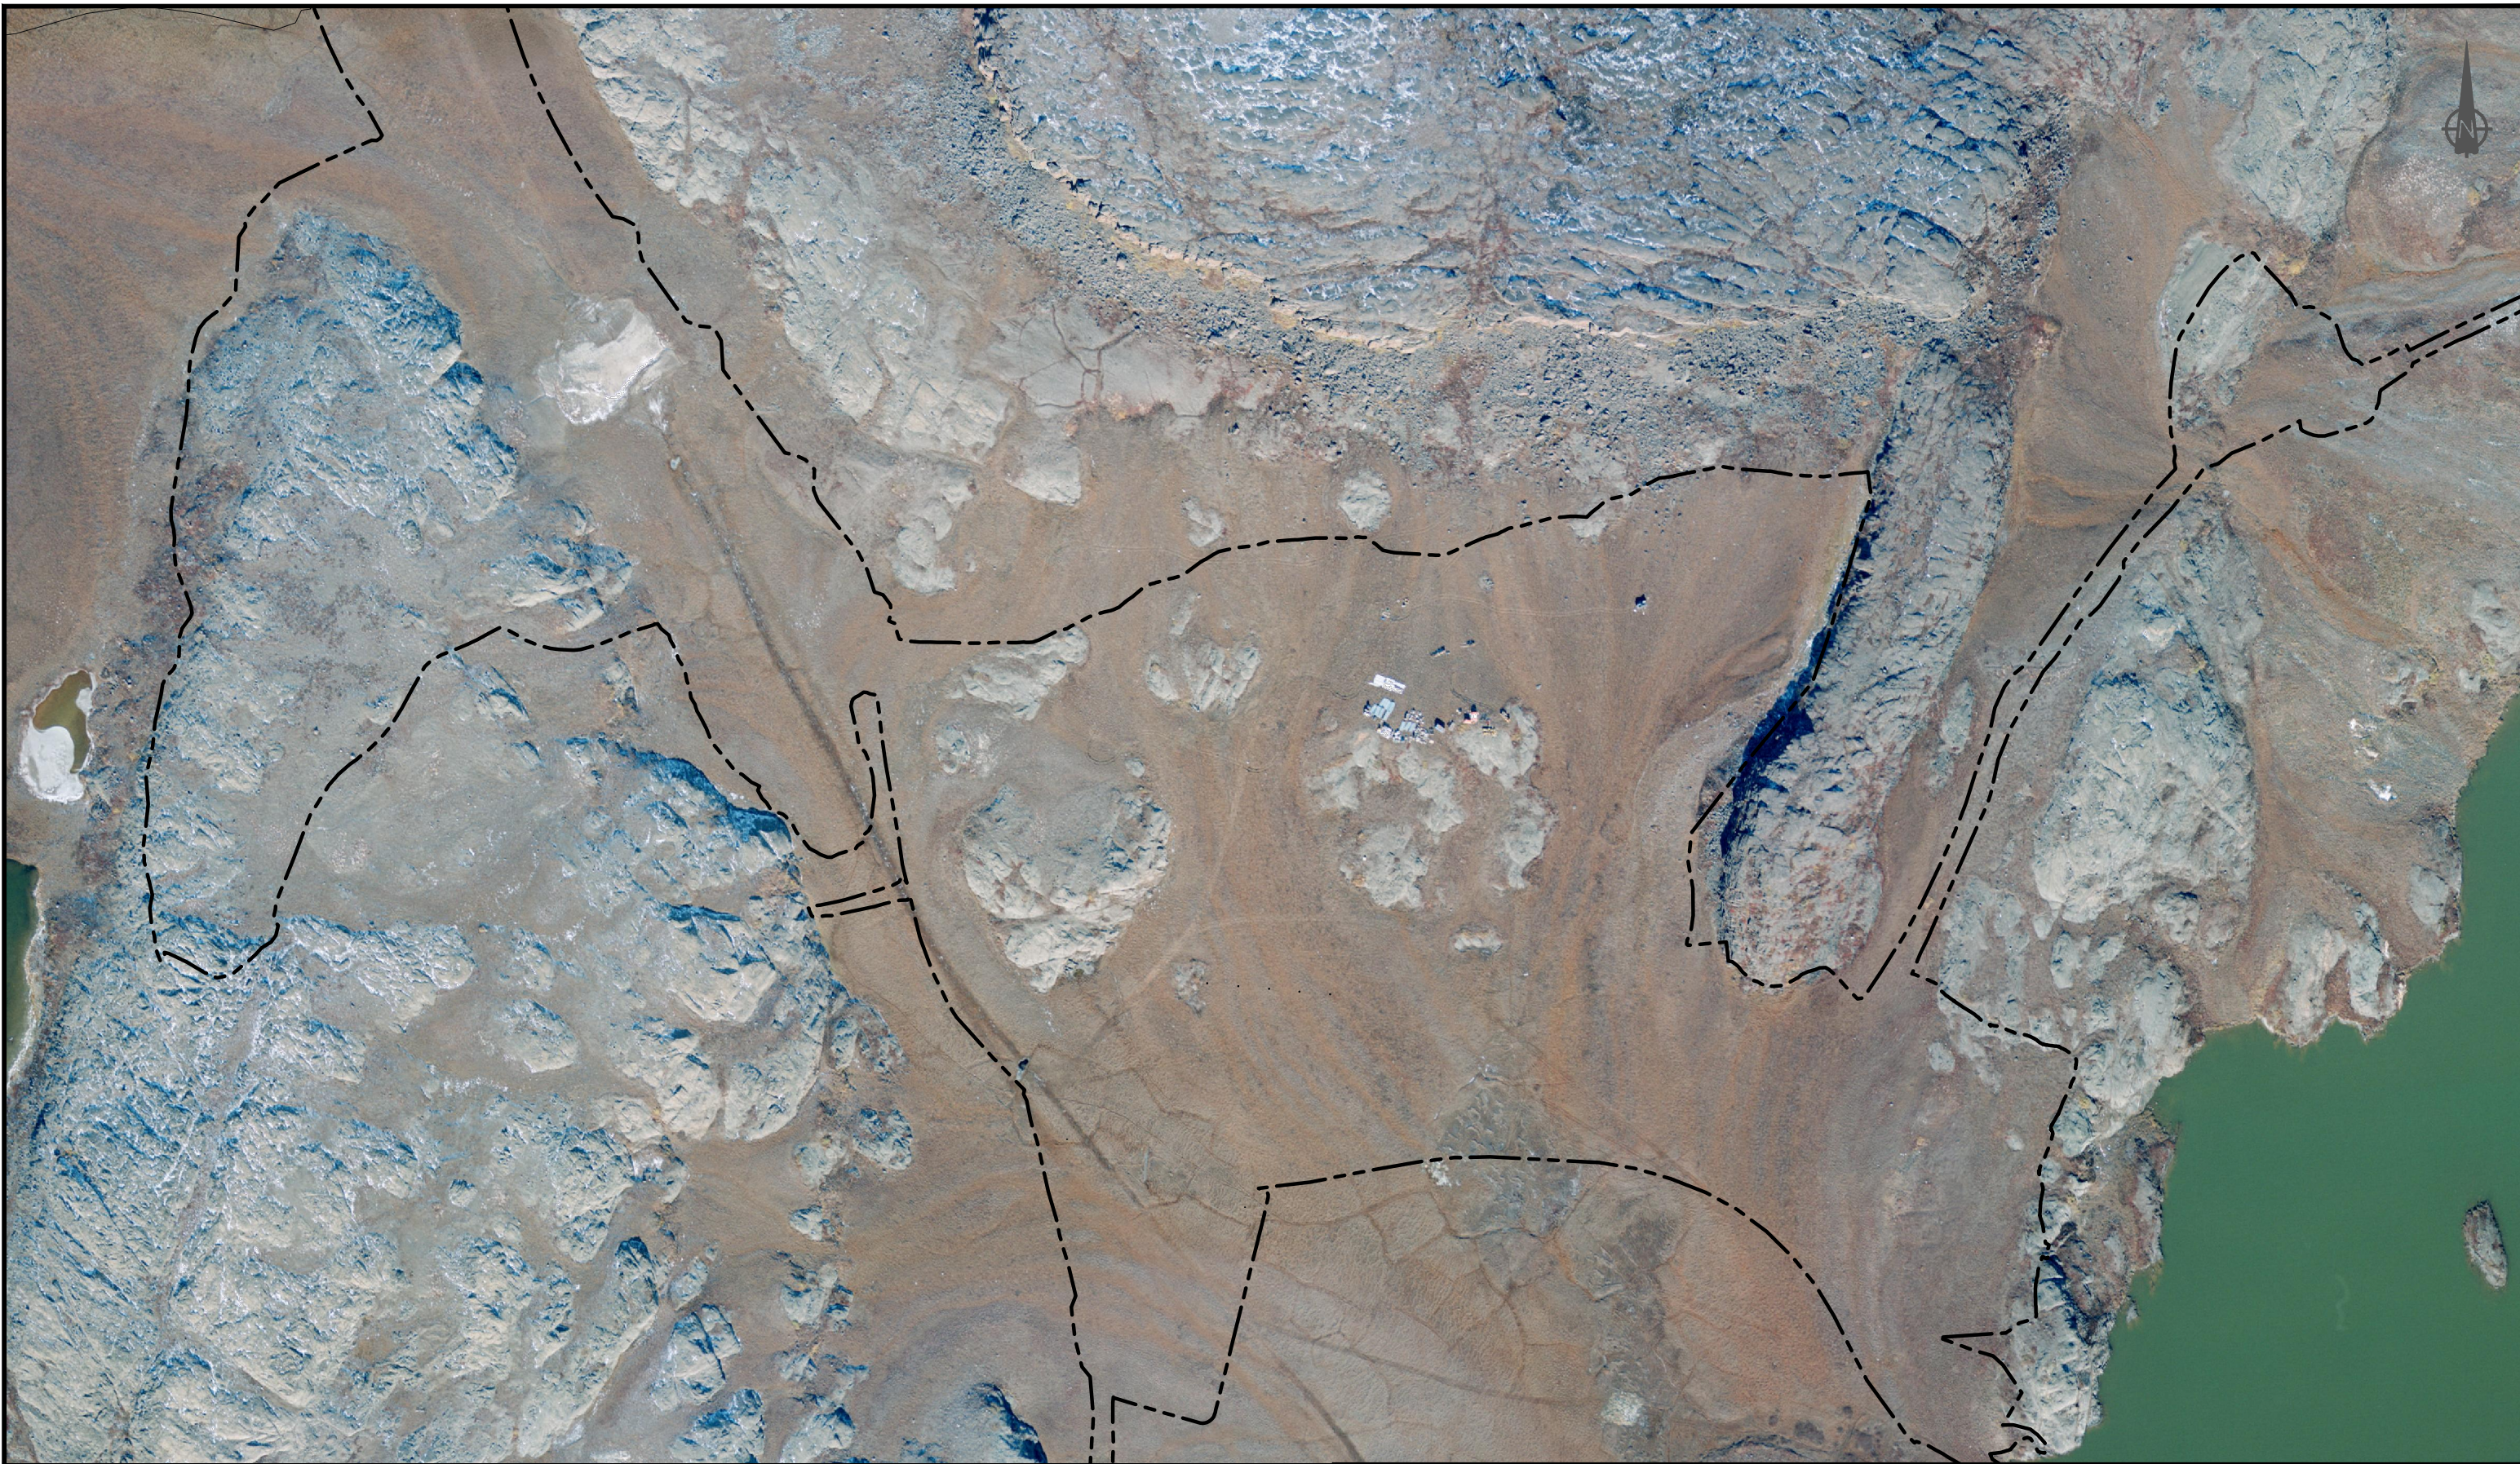

SRK JOB NO.: 1CT022.002.200.2100
FILE NAME: 1CT022.000_DoricCamp_ClosurePlan_Rev1.dwg

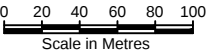



TMAC Resources Inc.

Interim Closure and Reclamation Plan

Doris Camp Area
Terrain Configuration Before Construction

DATE: May 2015	APPROVED: IM	FIGURE: 8
-------------------	-----------------	--------------

C:\01_SITES\Hope Bay\Doris North Closure\1CT022\000_TailLake_Rev2.dwg

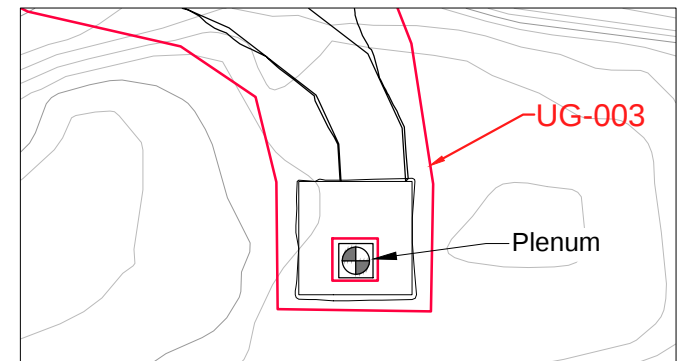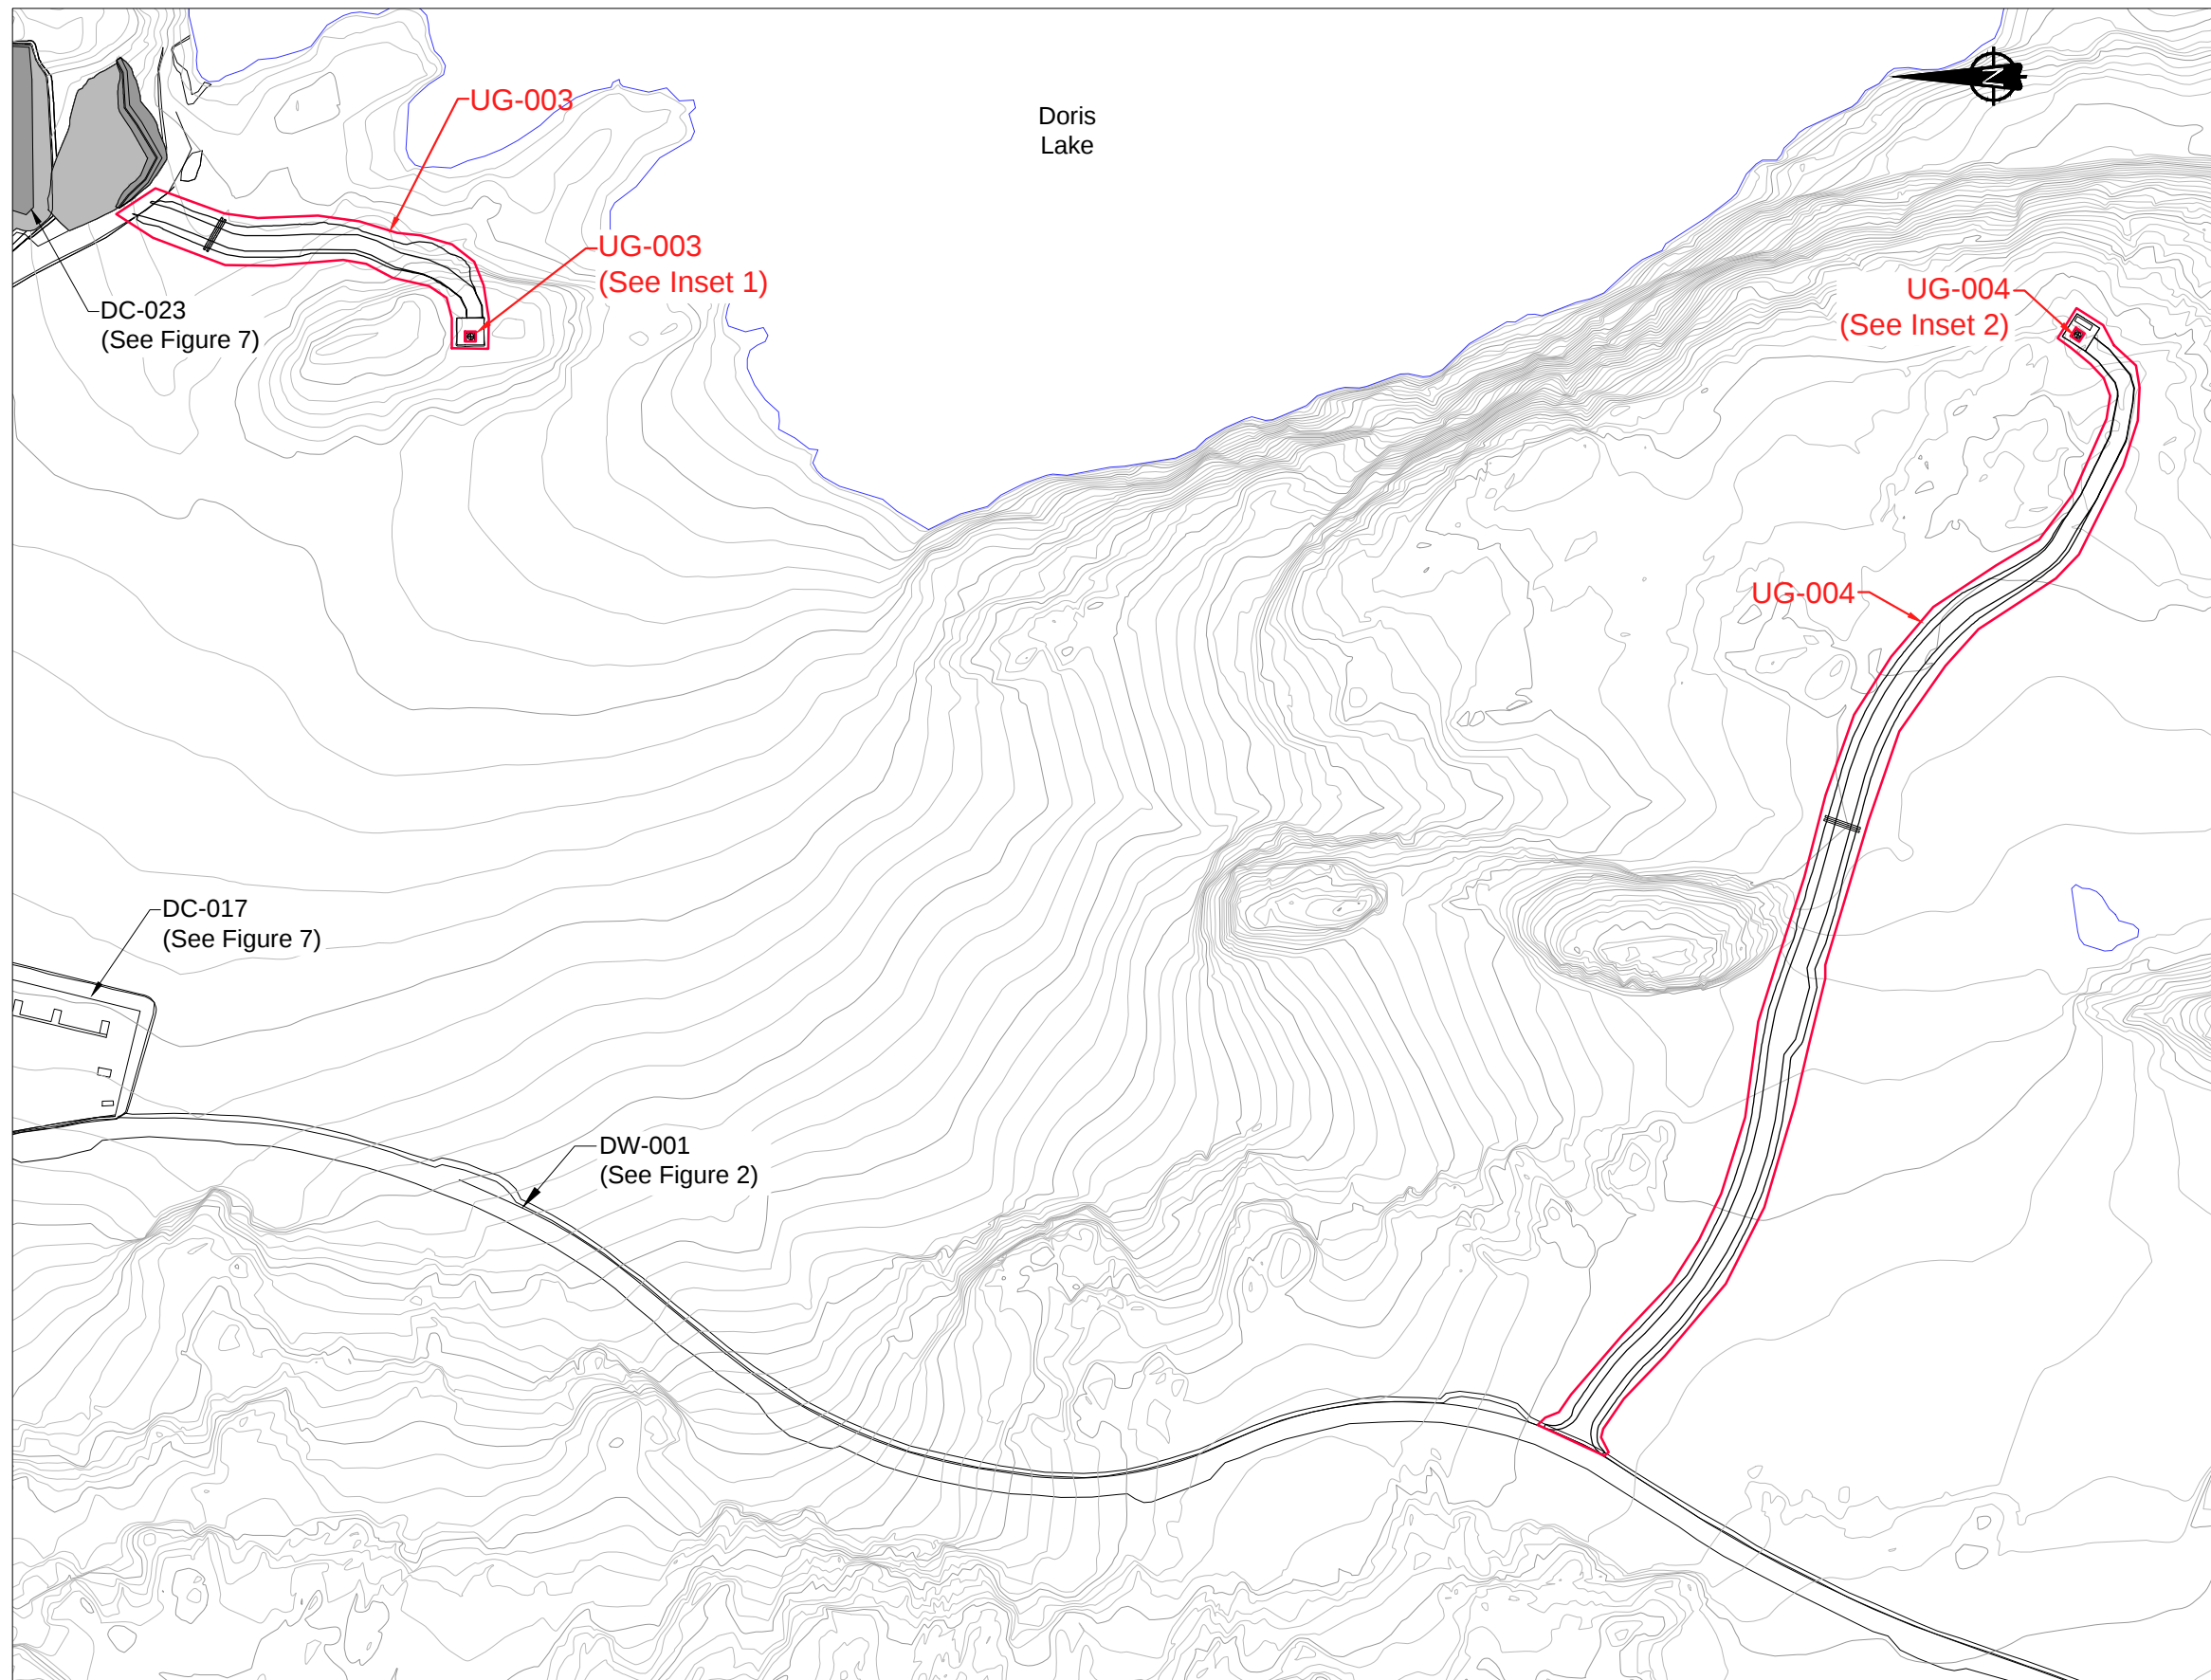

1 INSET 1 - DORIS CONNECTOR VENT RAISE

0 5 10 15 20 25
Scale in Metres



2 INSET 2 - DORIS CENTRAL VENT RAISE

0 5 10 15 20 25
Scale in Metres

Work Area	Facility	WBS Code
Underground Workings	Doris Connector Vent Raise	UG-003
	Doris Central Vent Raise	UG-004

0 20 40 60 80 100
Scale in Metres

 **srk consulting**

SRK JOB NO.: 1CT022.002.200.2100
FILE NAME: 1CT022.000_TailLake_Rev2.dwg



TMAC Resources Inc.

Interim Closure and Reclamation Plan

Doris-Windy Road Areas
Work Breakdown Structure

DATE: May 2015	APPROVED: IM	FIGURE: 9
-------------------	-----------------	--------------