




SRK JOB NO.: 1CT022.002.200.2100  
FILE NAME: 1CT022.000\_Doris\_N\_ClosurePlan\_Rev3.dwg




TMAC Resources Inc.

Interim Closure and Reclamation Plan		
General Layout Terrain Configuration Before Construction		
DATE: May 2015	APPROVED: IM	FIGURE: 3




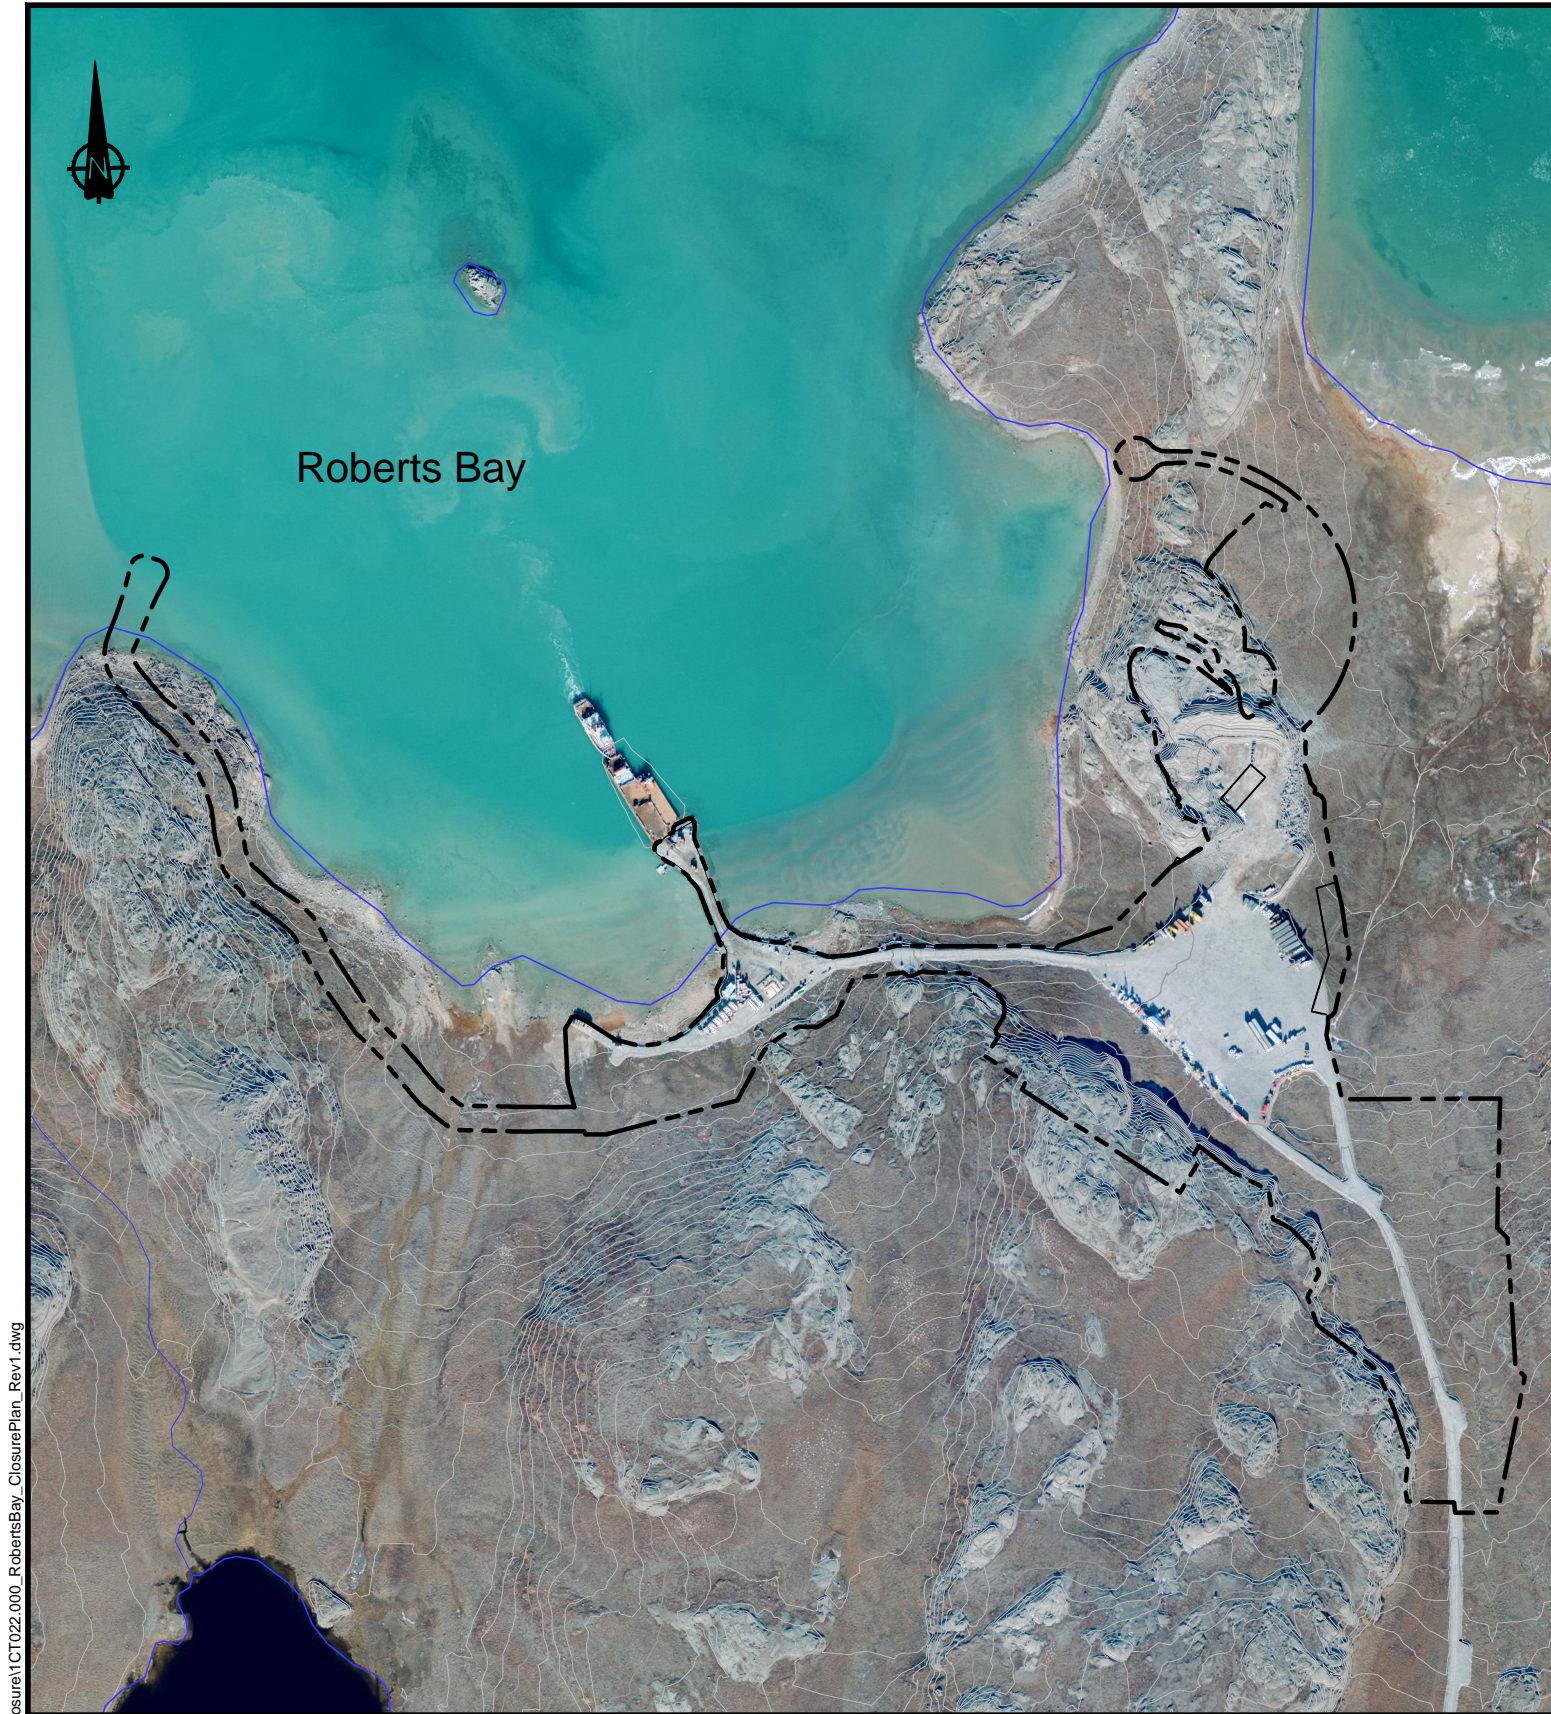

Aerial Photo circa Sept. 2007

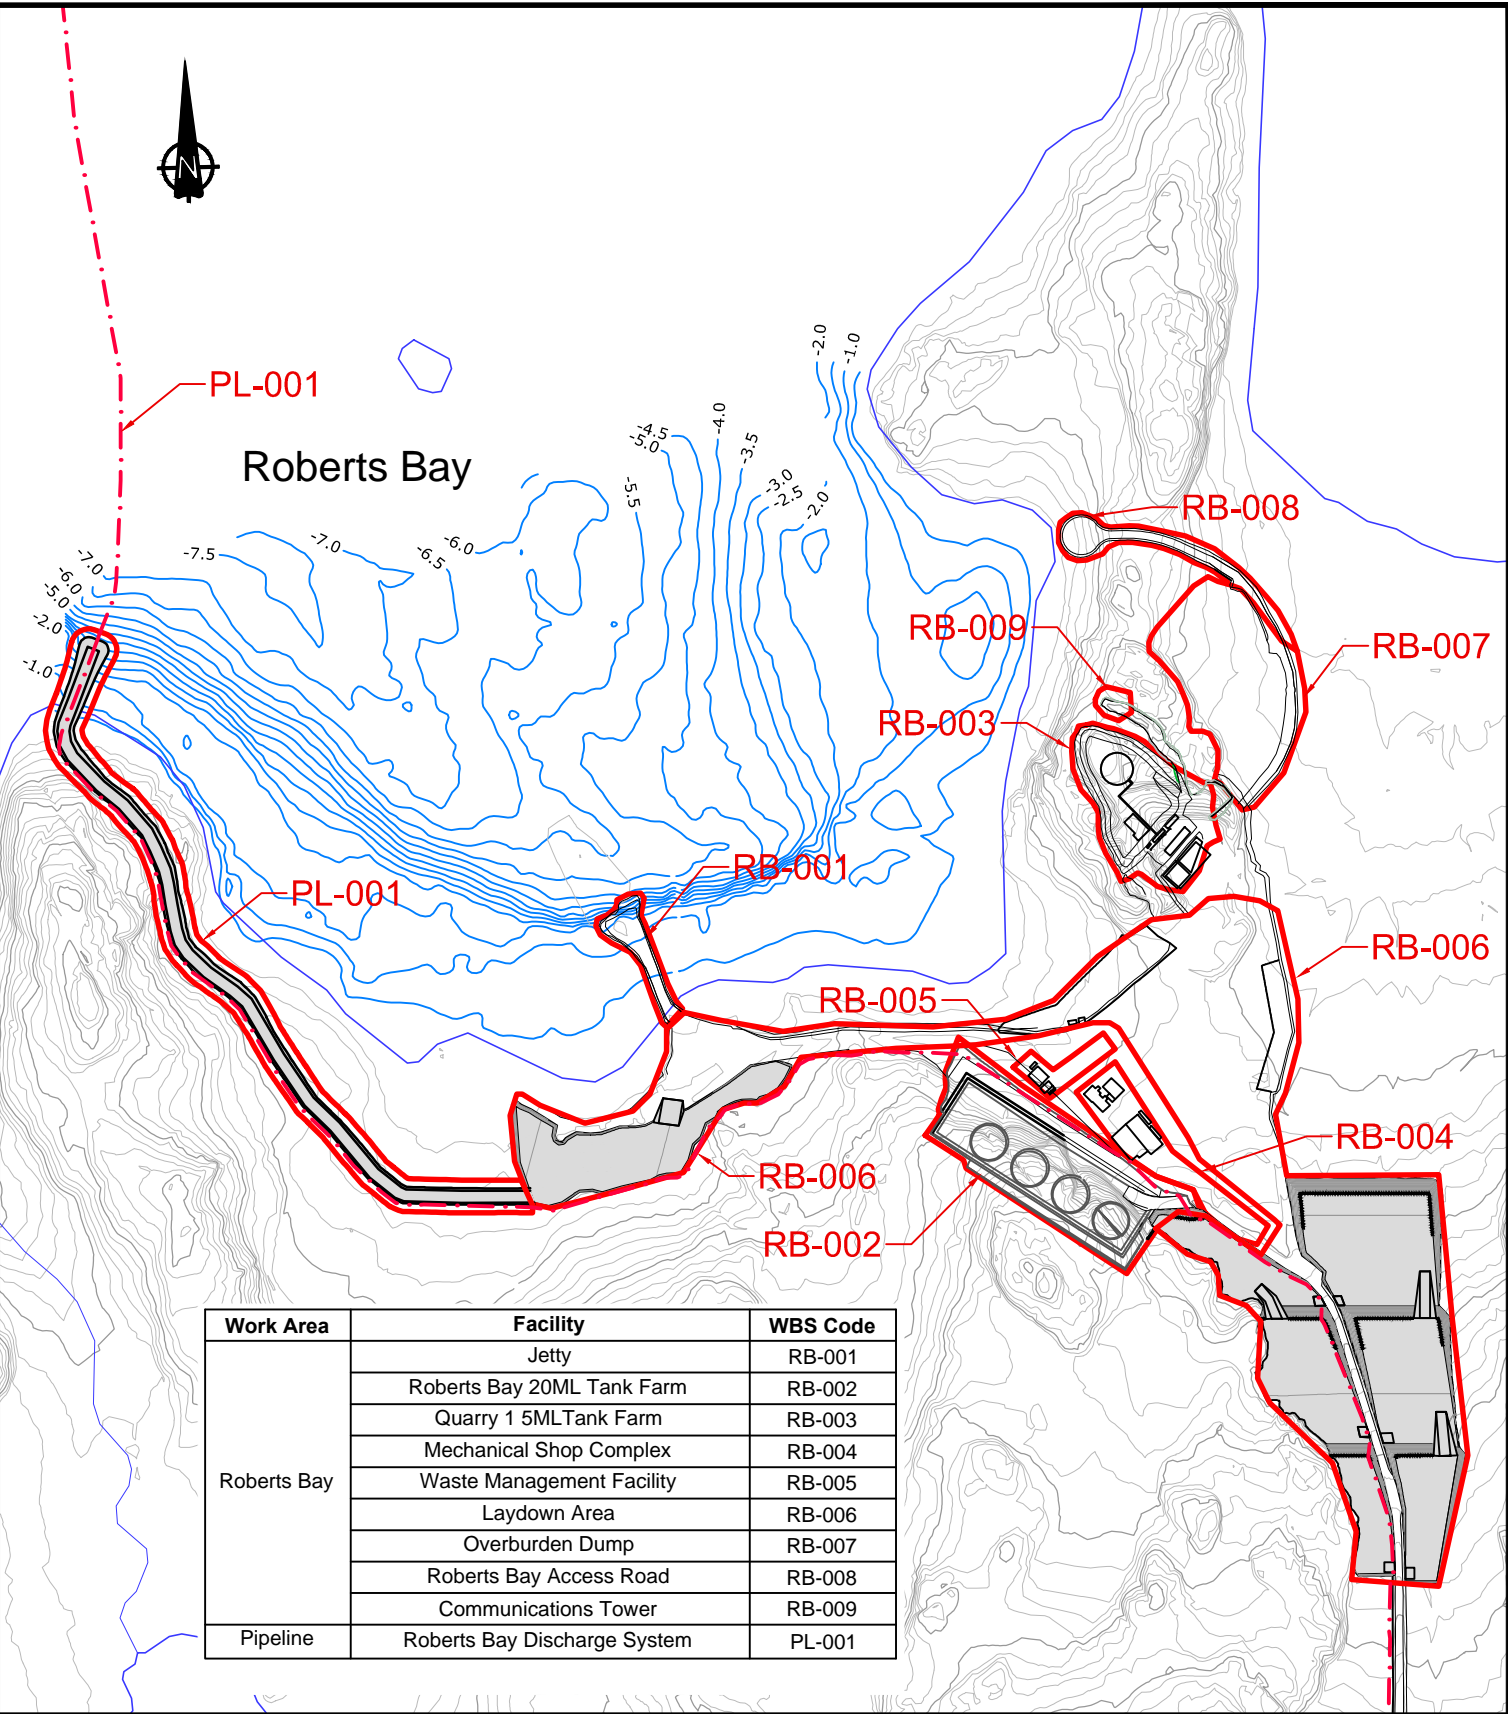

Work Area	Facility	WBS Code
Roberts Bay	Jetty	RB-001
	Roberts Bay 20ML Tank Farm	RB-002
	Quarry 1 5ML Tank Farm	RB-003
	Mechanical Shop Complex	RB-004
	Waste Management Facility	RB-005
	Laydown Area	RB-006
	Overburden Dump	RB-007
	Roberts Bay Access Road	RB-008
	Communications Tower	RB-009
Pipeline	Roberts Bay Discharge System	PL-001

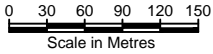

C:\01\_SITES\Hope Bay\Doris North\Closure\1CT022.000\_RobertsBay\_ClosurePlan\_Rev1.dwg

 SRK JOB NO.: 1CT022.002.200.2100 FILE NAME: 1CT022.000_RobertsBay_ClosurePlan_Rev1.dwg	 TMAC Resources Inc.	Interim Closure and Reclamation Plan		
		Roberts Bay Area Work Breakdown Structure		
		DATE: May 2015	APPROVED: IM	FIGURE: 4