



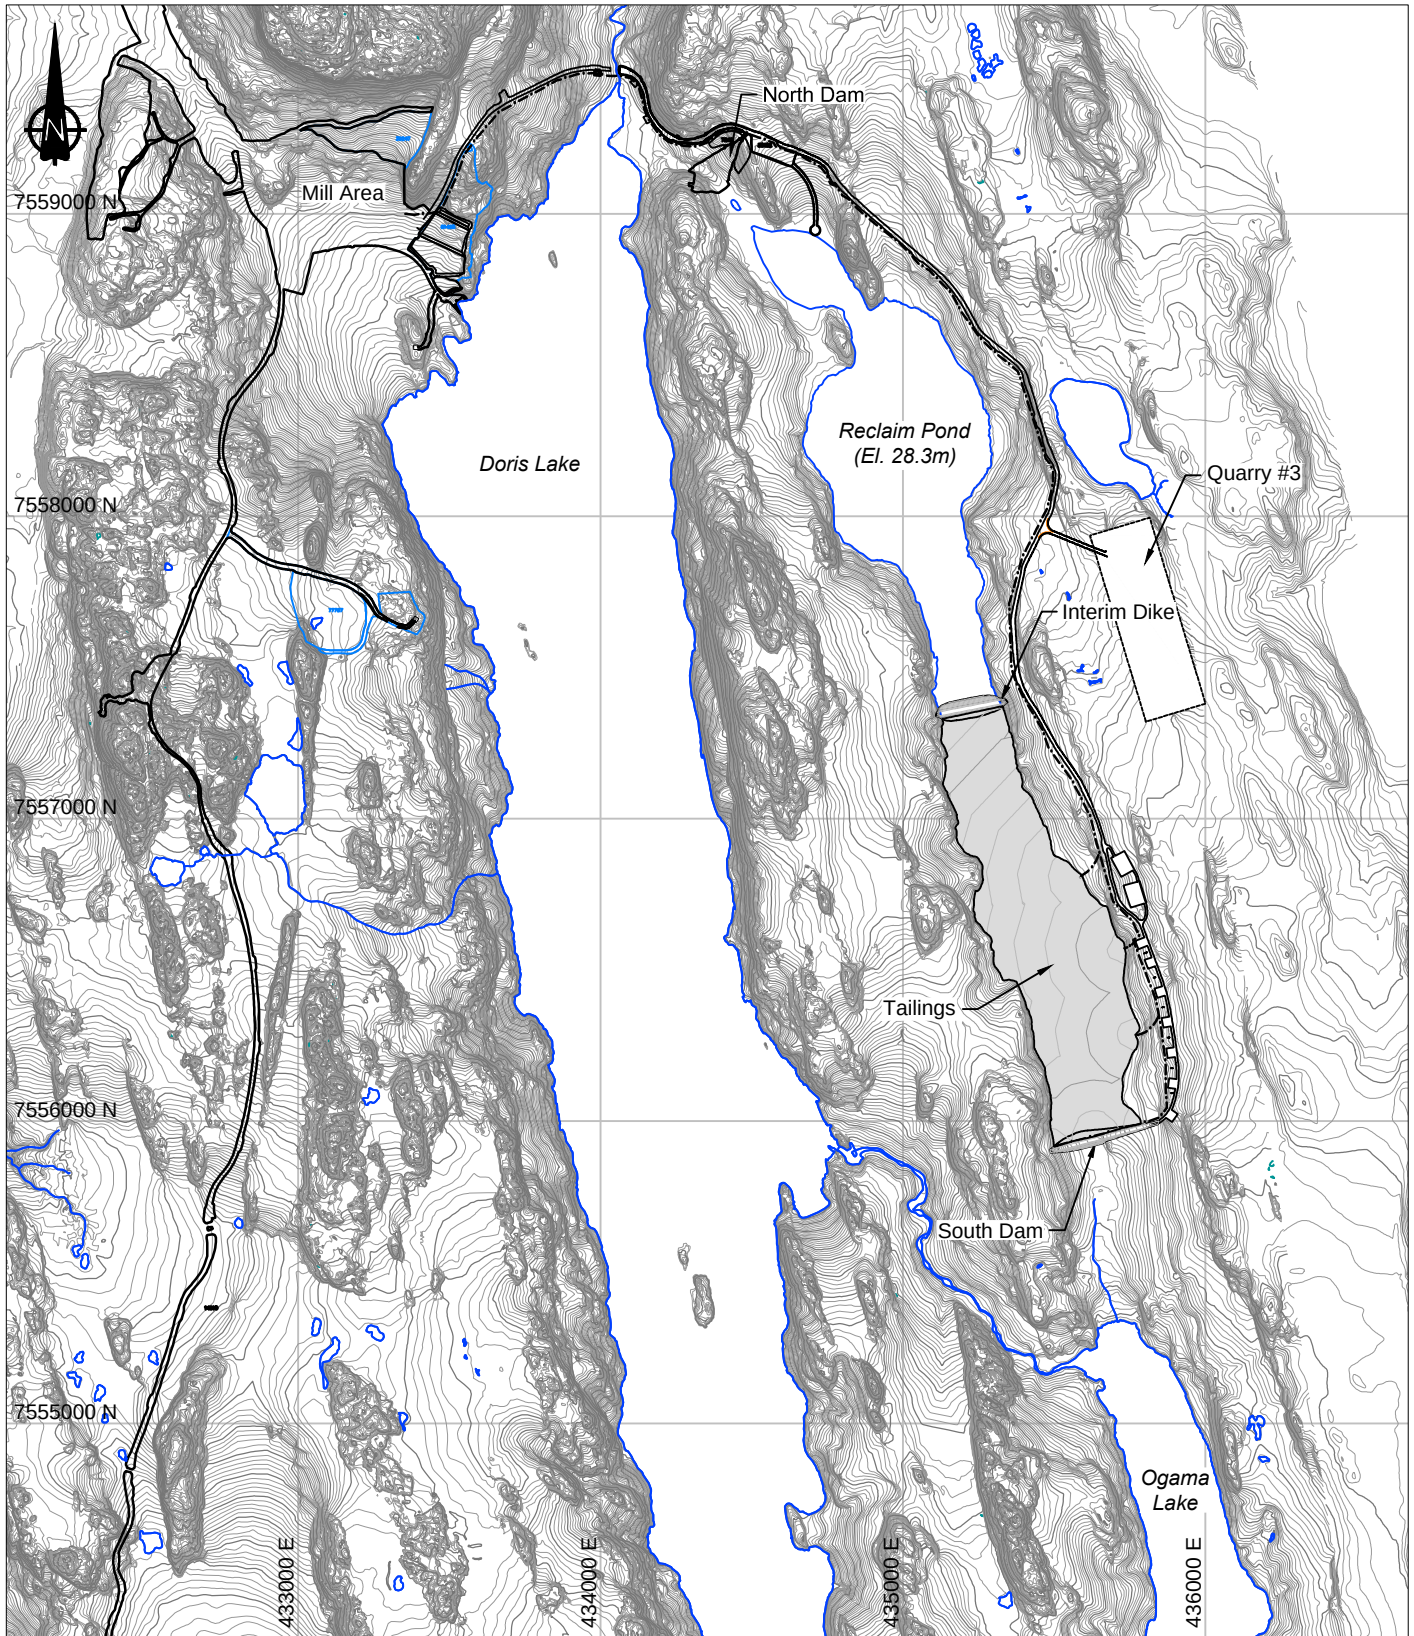

NOTES

Contours shown at 0.5m interval.
NAD83 UTM Zone 13.

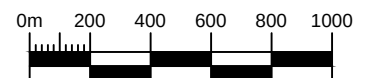

srk consulting

TMAC
RESOURCES

TAILING DEPOSITION PLAN

General Site Area

SRK JOB NO.: 1CT022.002.200.500


FILE NAME: 1CT022.002 - GA.dwg

DORIS NORTH PROJECT

DATE:
2015/03/05

APPROVED:
TPP

FIGURE:
01

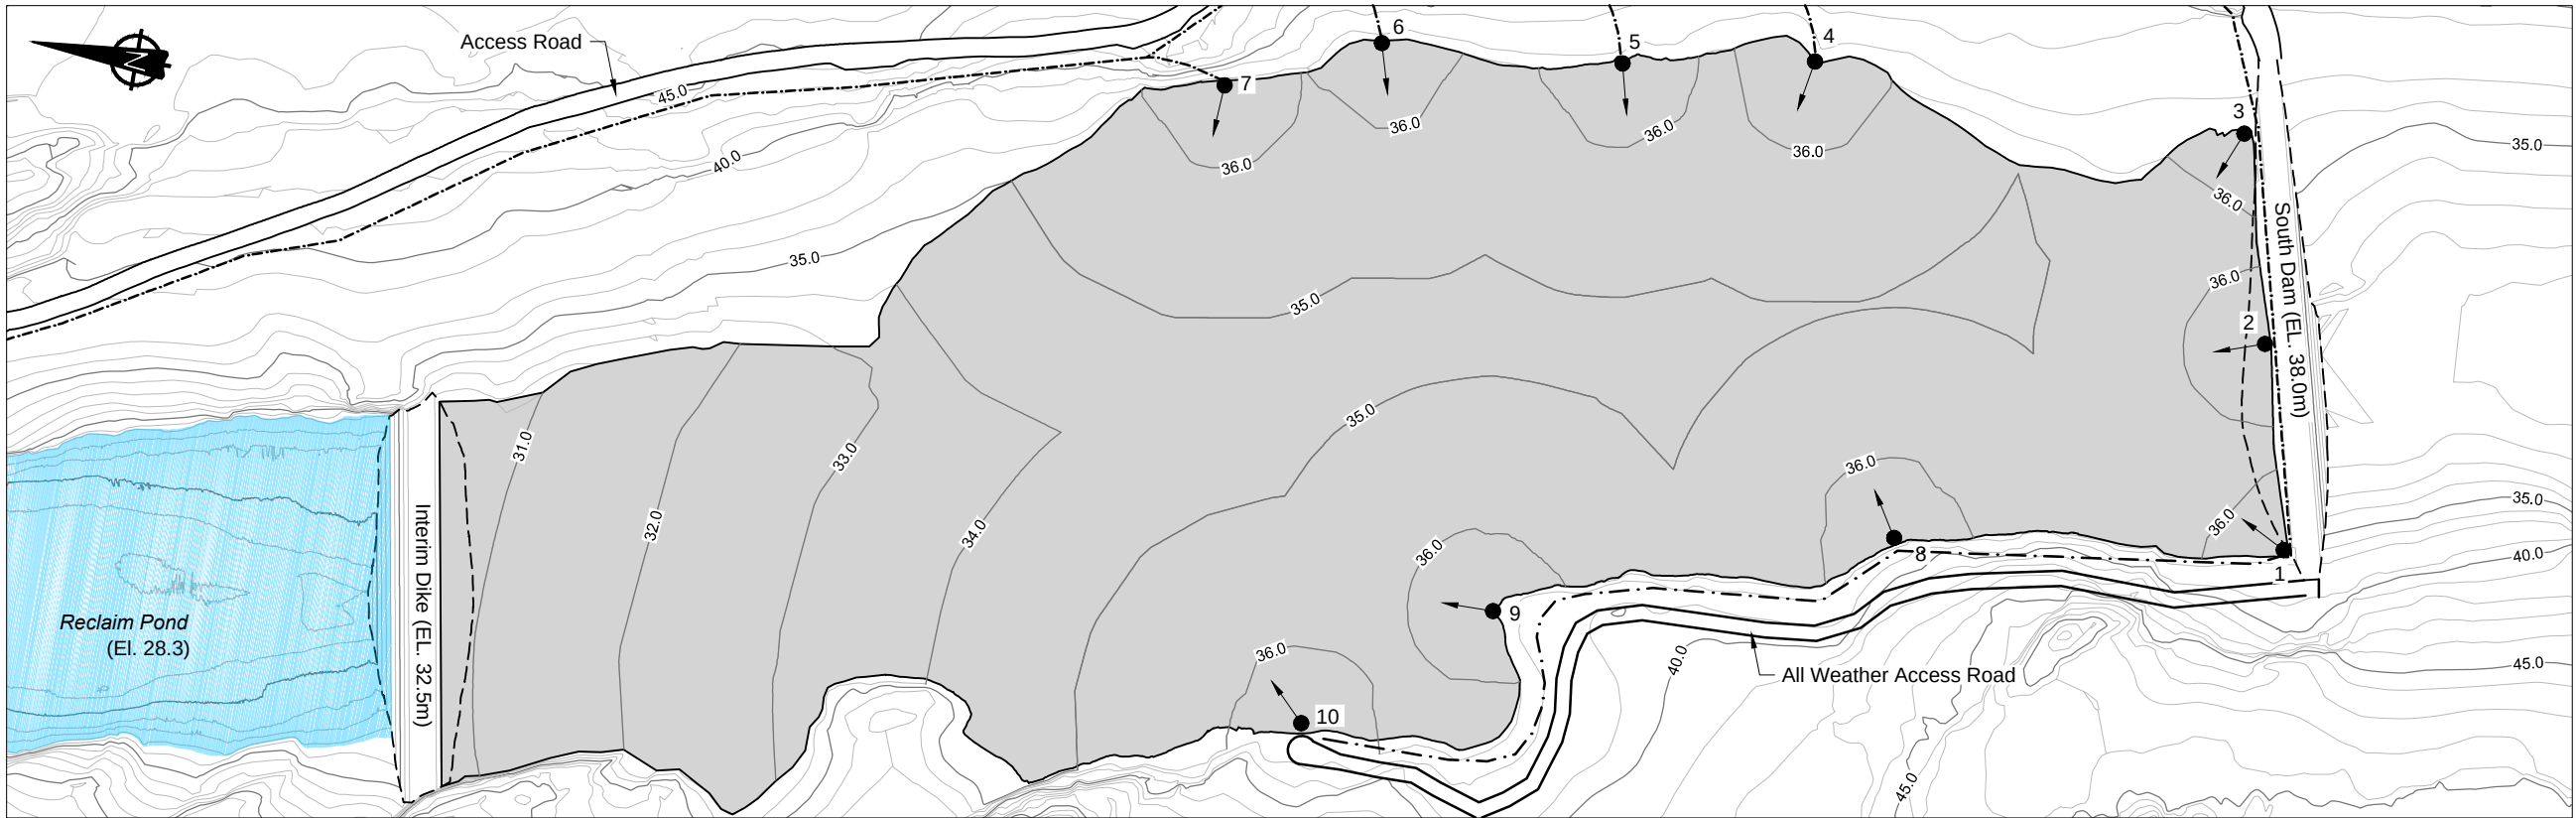


- LEGEND**
- Deposition Spigot Location
 - Major Contour (5m)
 - Minor Contour (1m)
 - Approximate Tailings Line
 - Proposed Tailings Deposition
 - Proposed Dam / Dike

REFERENCE
NAD83 UTM Zone 13

SCENARIO 1

Max. Tailings Volume: 2.30Mm³ Tailings Surface Area: 0.41km² Approx. Tailings Line Length: 6,345m
Spigot Elevation: 36.5m Approx. Interim Dike Volume: 63,000m³

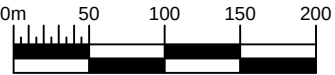

SCENARIO 2

Max. Tailings Volume: 2.3Mm³ Approx. Interim Dike Volume: 63,000m³
Spigot Elevation: 36.5m (min.); 38.5m (max.) Approx. Tailings Line Length: 5,600m
Tailings Surface Area: 0.41km²



SRK JOB NO.: 1CT022.002.200.500
FILE NAME: 1CT022.002 - Scenario 1&2.dwg

DORIS NORTH PROJECT

TAILINGS DEPOSITION PLAN

DEPOSITION SCENARIOS 1&2

DATE: 2015/02/19 APPROVED: TPP FIGURE: 02