


Appendix 22

Camp Layout Revision (Hatch, October 2011)



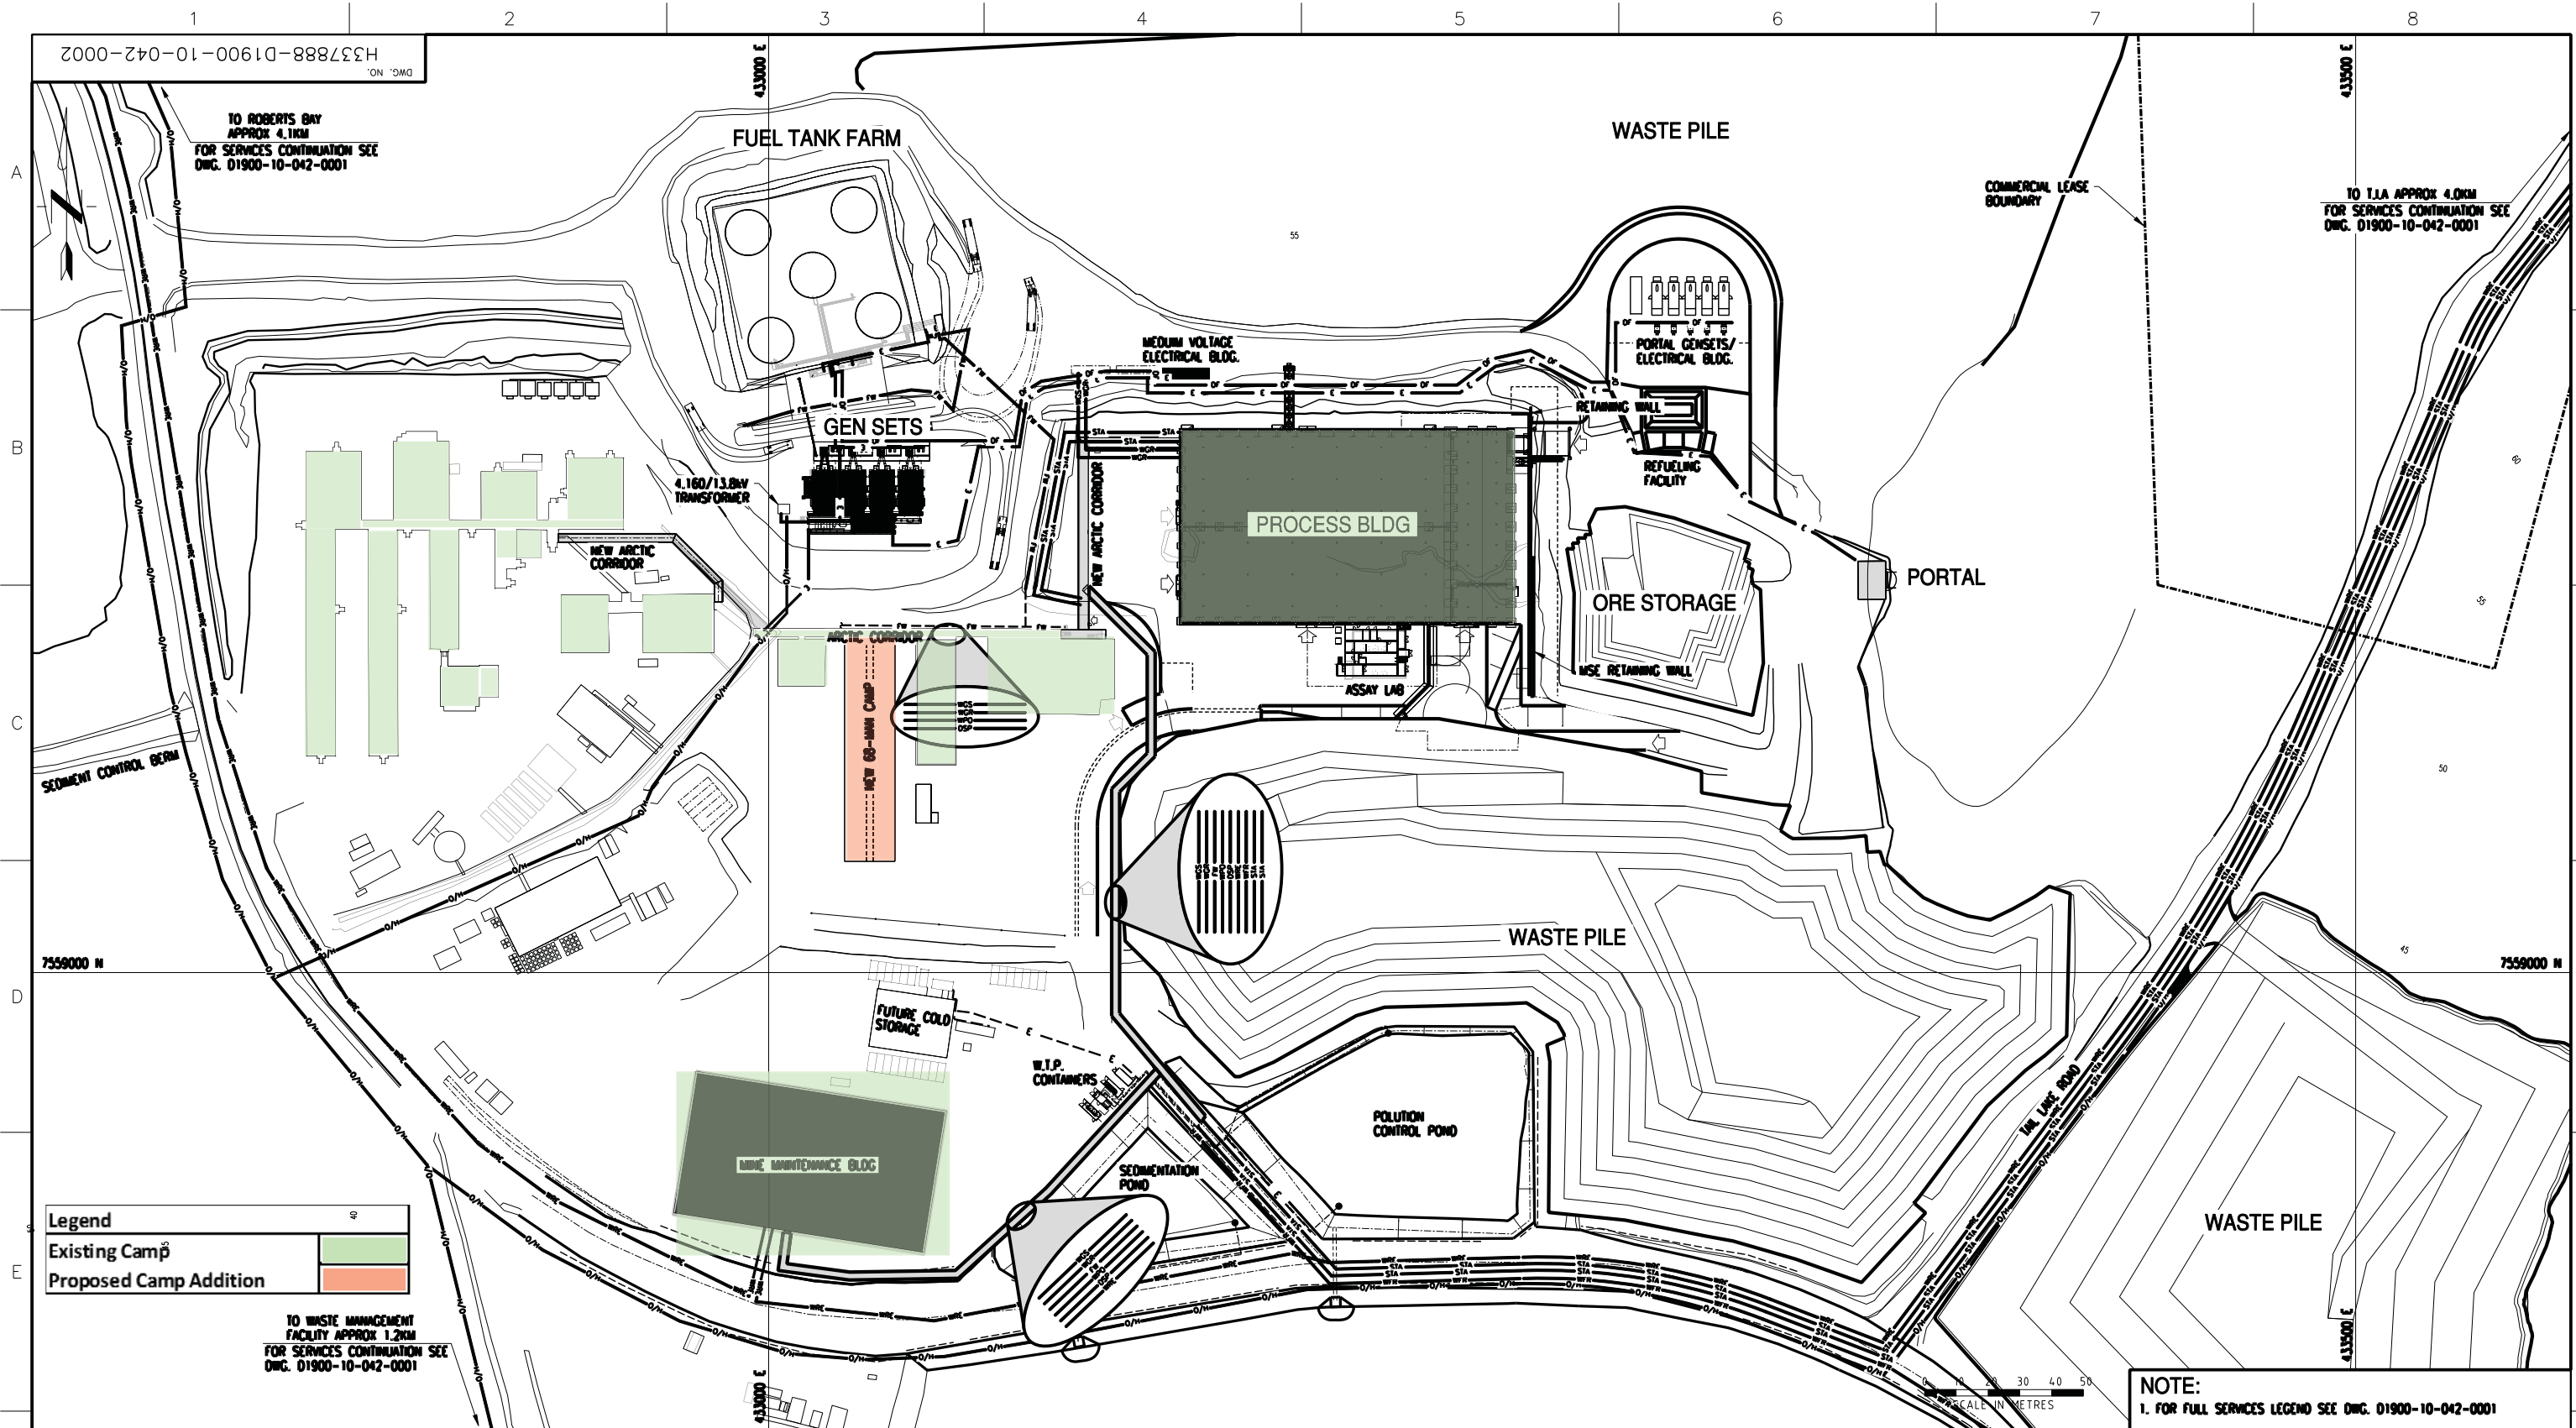

Legend

Existing Camp	
Proposed Camp Addition	

NOTE:
1. FOR FULL SERVICES LEGEND SEE DWG. 01900-10-042-0001

DRAWING NO.		DRAWING TITLE	
REFERENCE DRAWINGS			

PROGRESS PRINT

October 14, 2011

A		ORIGINAL DWG.					
NO.		DESCRIPTION	BY	CHK'D	APP'D	DATE	
REVISIONS							

ISSUE AUTHORIZATION			
REV.	ISSUE FOR	AUTH. BY	DATE

HATCH	
DESIGNED BY	DRAWN BY
DATE	DATE
CHECKED BY	DISCIP. ENGR.
DATE	DATE
PROJ. DES. COORD.	PROJ. ENGR.
DATE	DATE
PROJ. MGR.	DATE
DATE	DATE

 NEWMONT The Gold Company	
HOPE BAY MINING LTD.	
MINE SITE INFRASTRUCTURE DORIS MINE SITE SITE SERVICES LOCATION PLAN	
SCALE 1:1000 OR AS NOTED	DWG. NO. H337888-D1900-10-042-0002

P:\Newmont\337888\CAD\C\1900-10-042-0002.dgn
October 14, 2011 9:01:17 AM
chen45496