


Dwg. Ref. \\17217.101\shared\Doris North\ICM014.011_Doris North Construction\Roberts Bay Construction Site Folder\ACAD\RB Fuel Tank.dwg

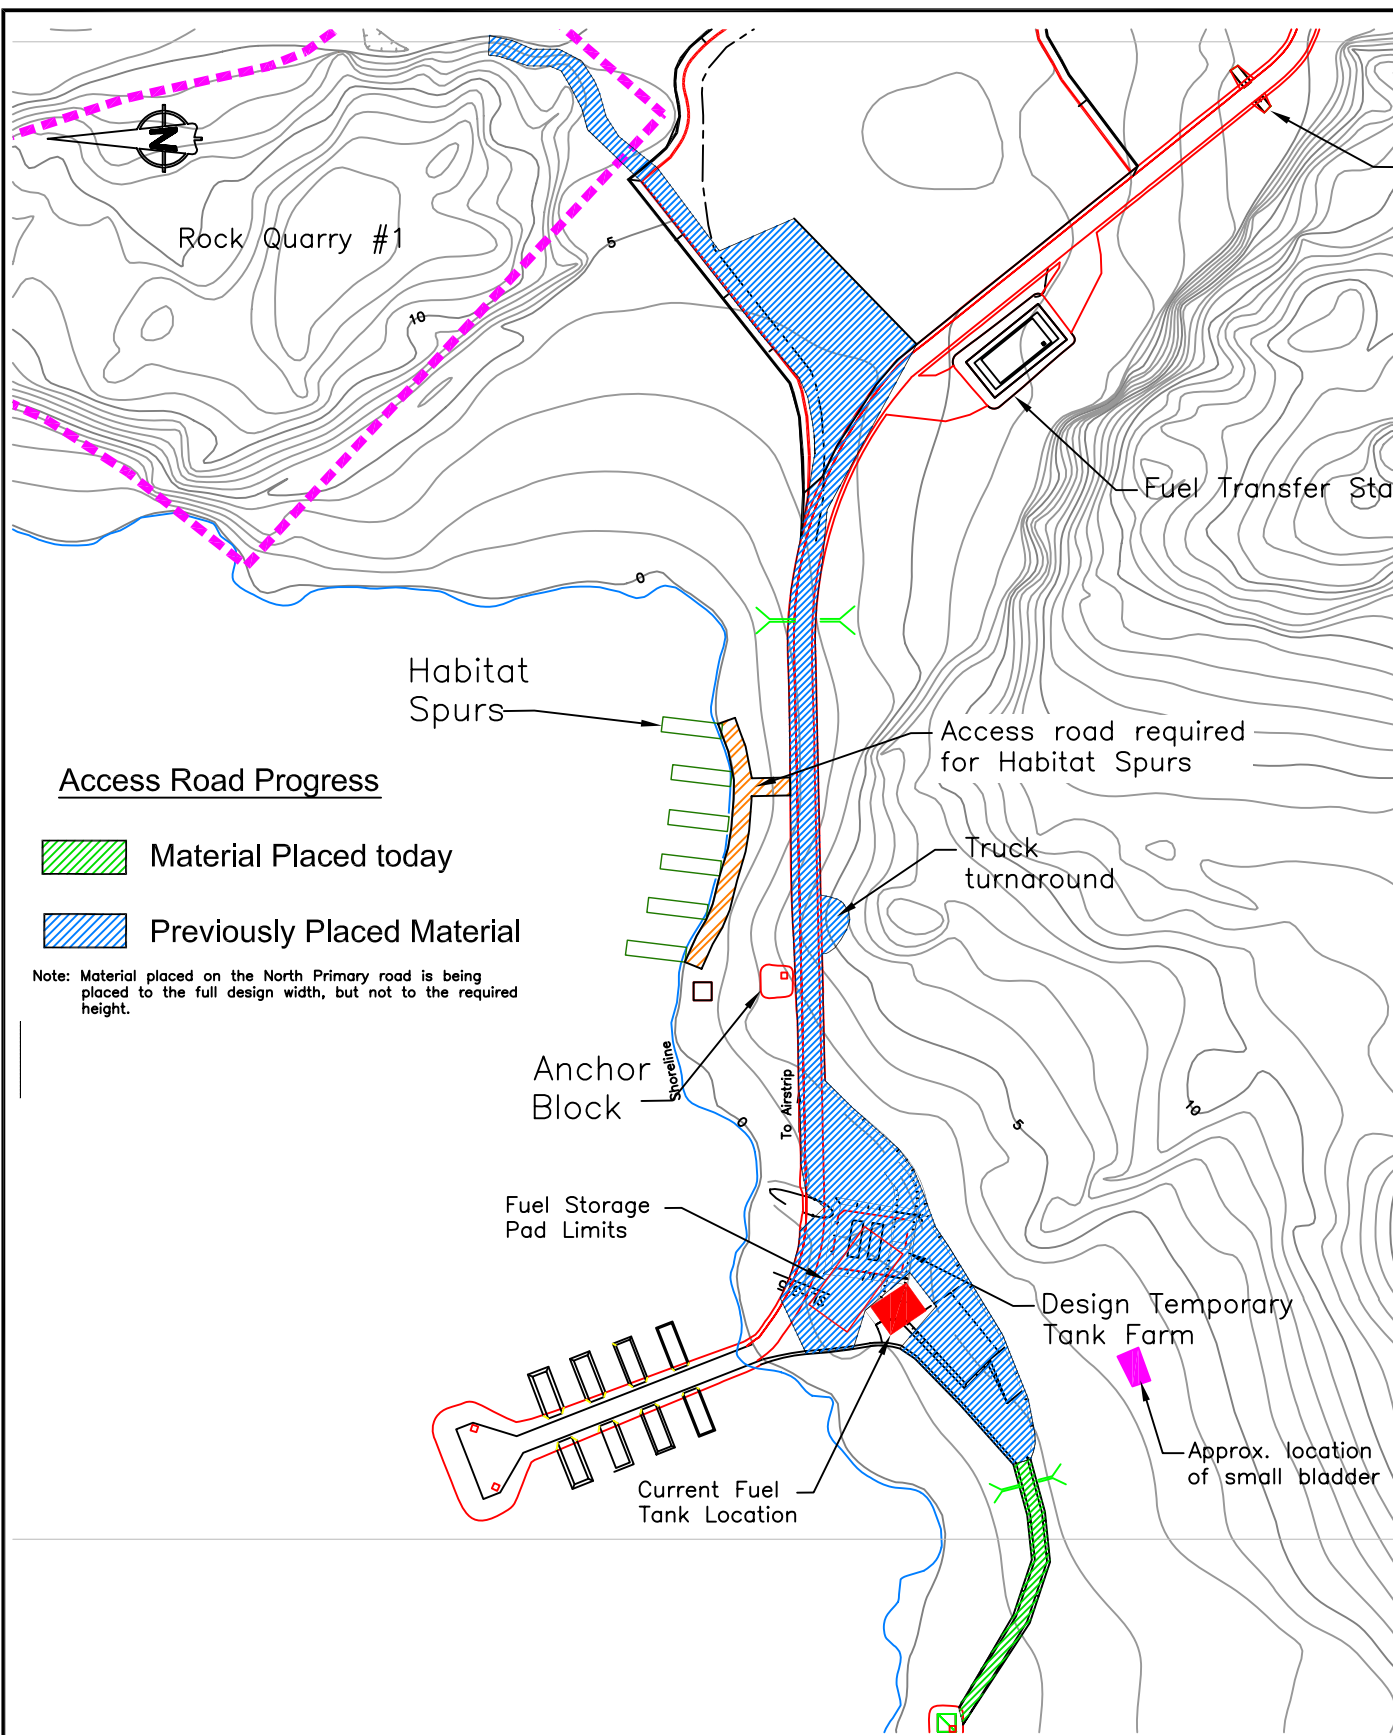

MIRAMAR HOPE BAY LIMITED

Robert's Bay Construction

Daily Report Progress Summary

| PROJECT NO. | DATE | APPROVED | FIGURE |
|-----------------|----------|----------|--------|
| 1CM014.011.0500 | Jun 4/07 | | 1 |