

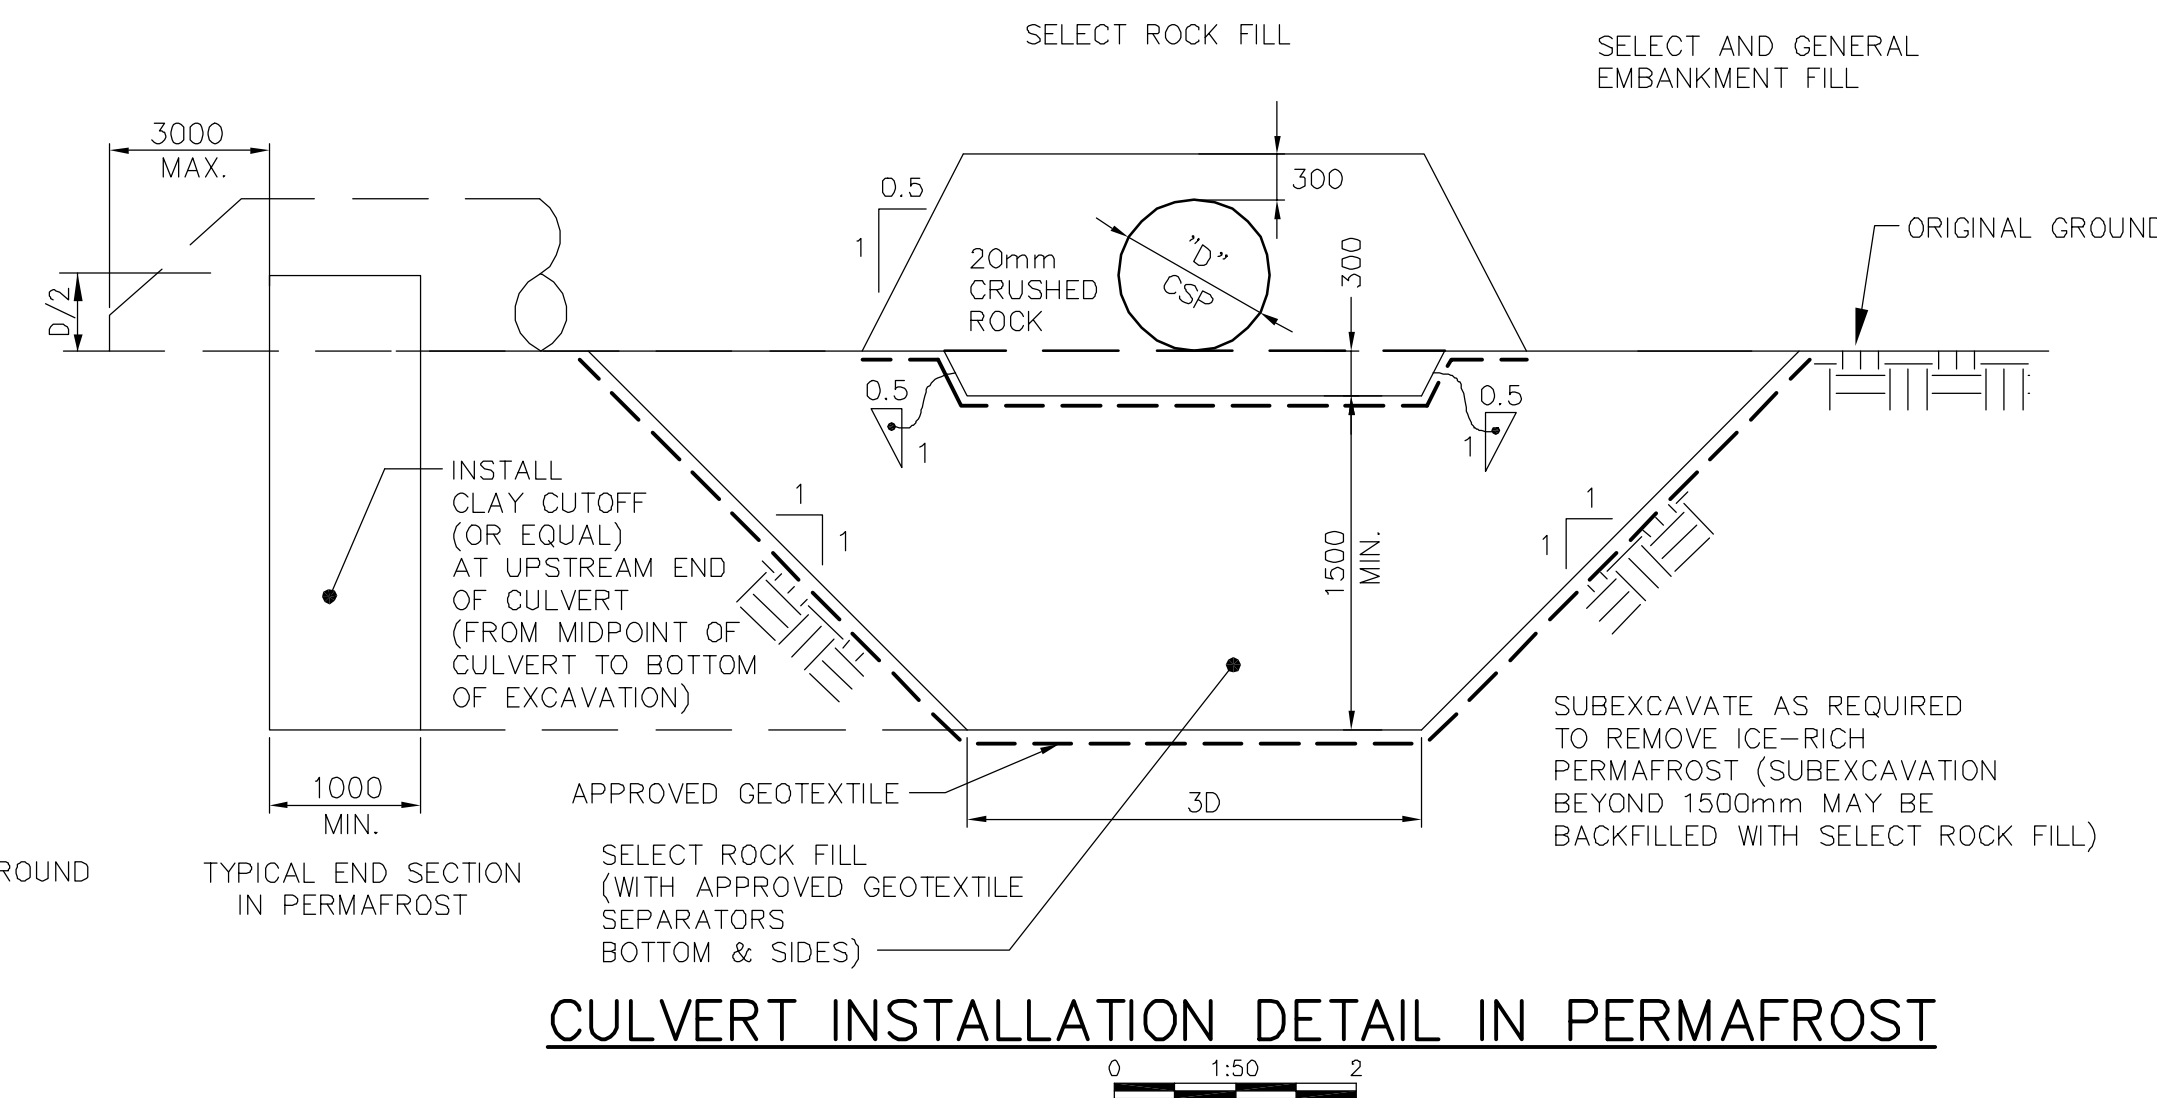
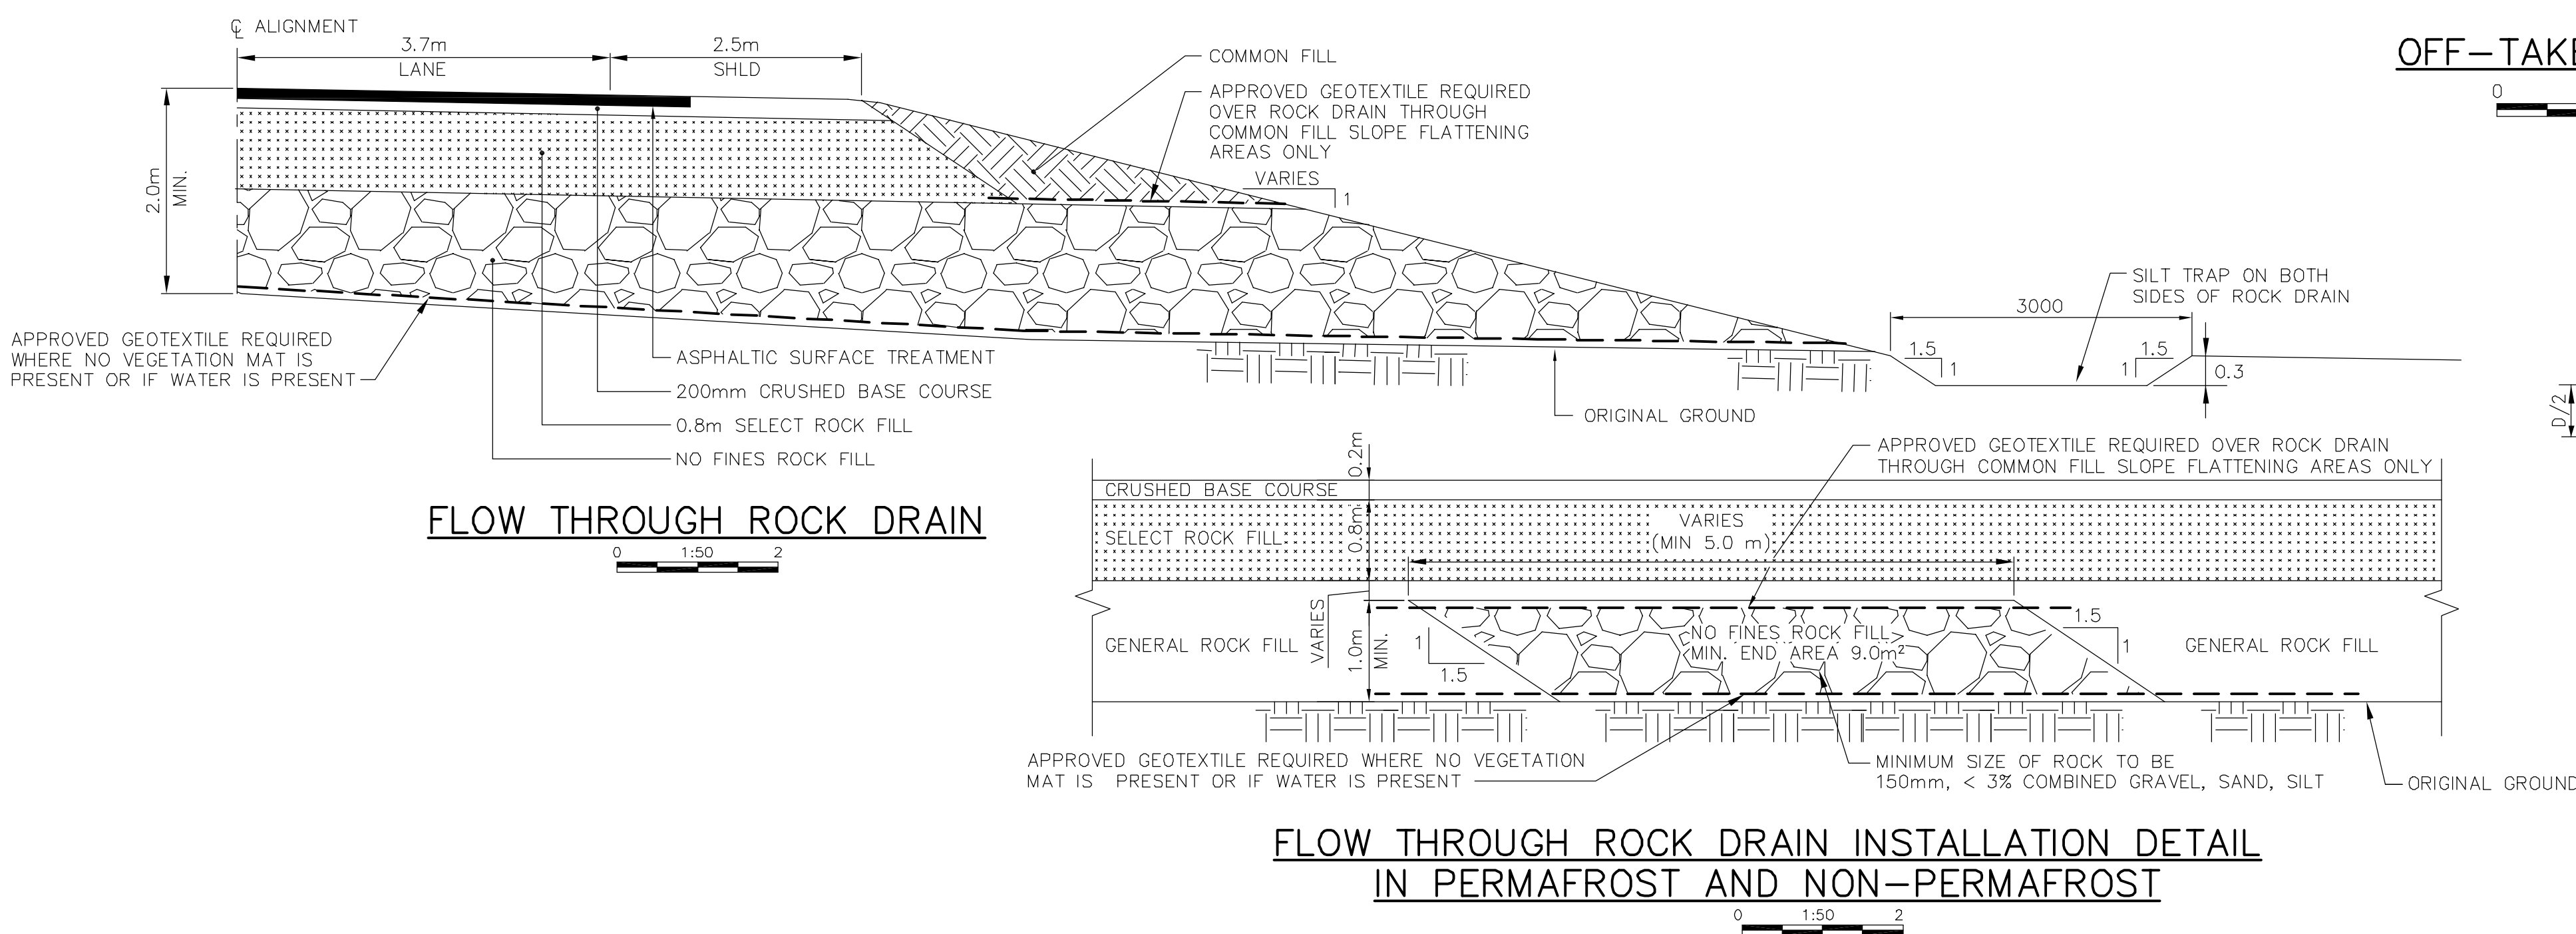
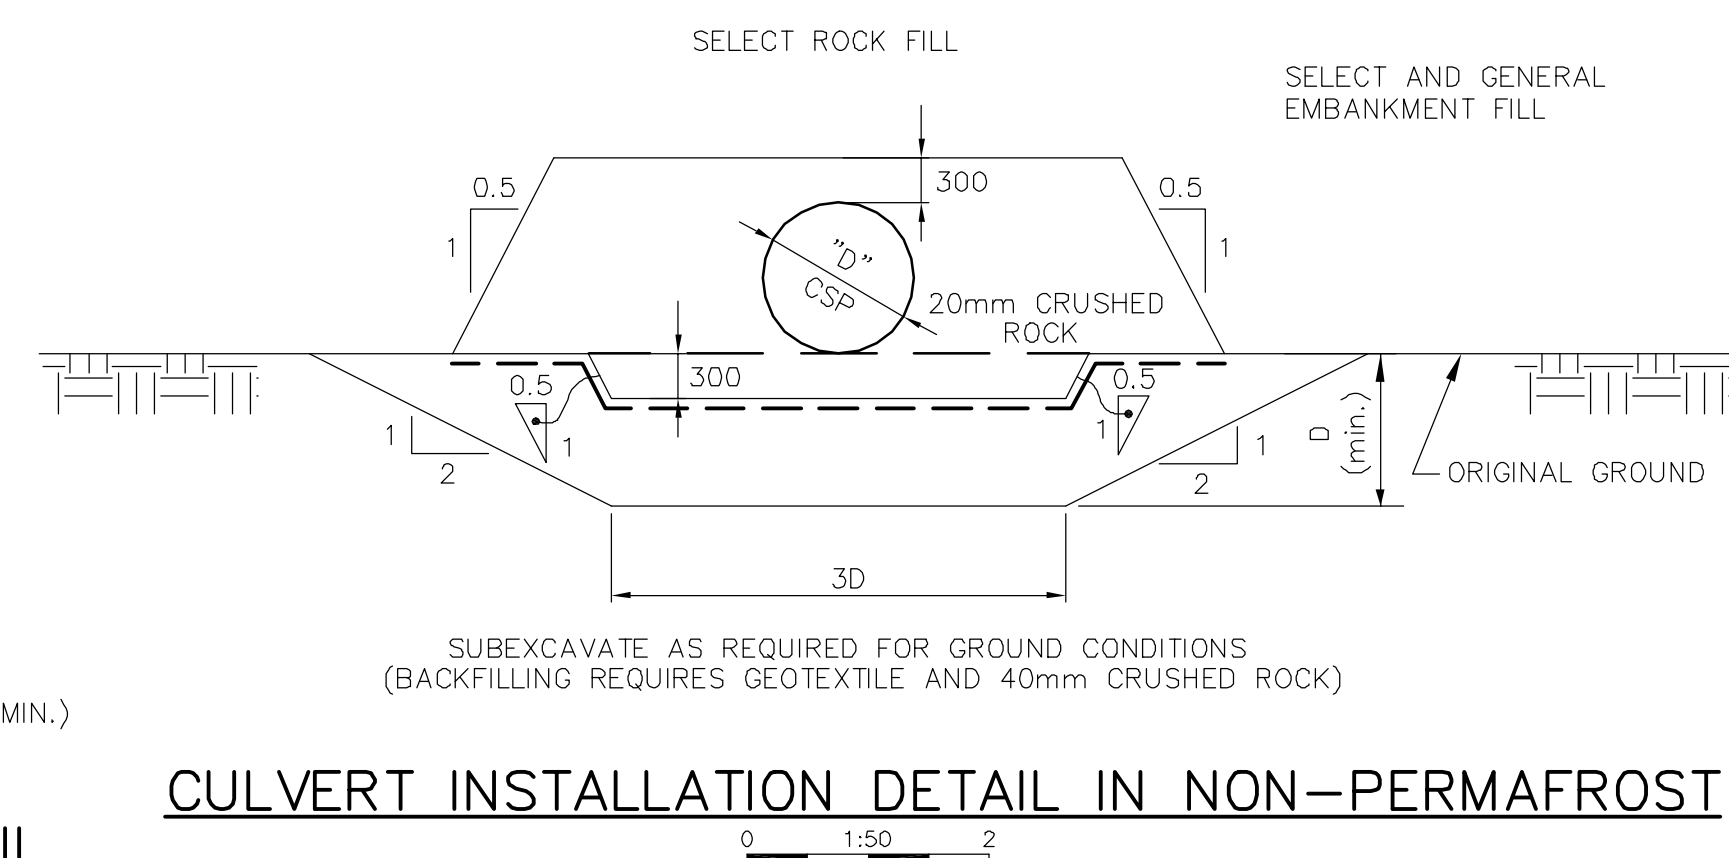
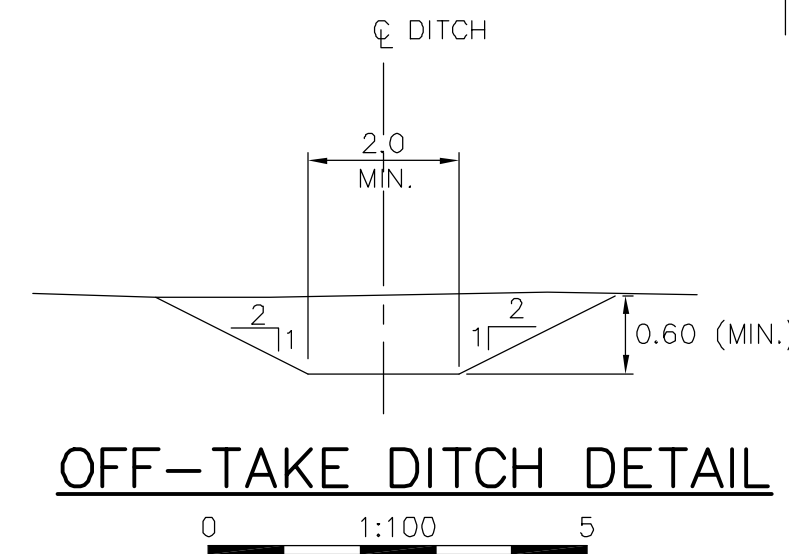
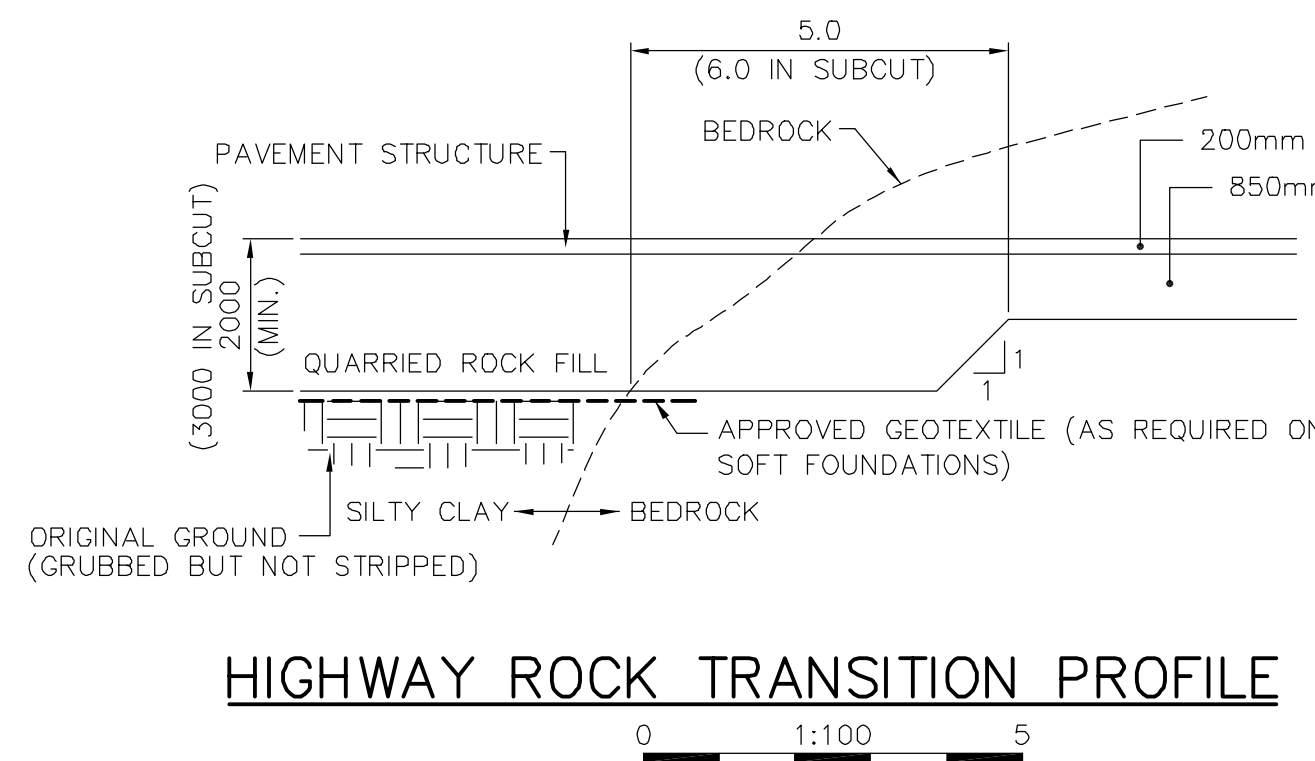
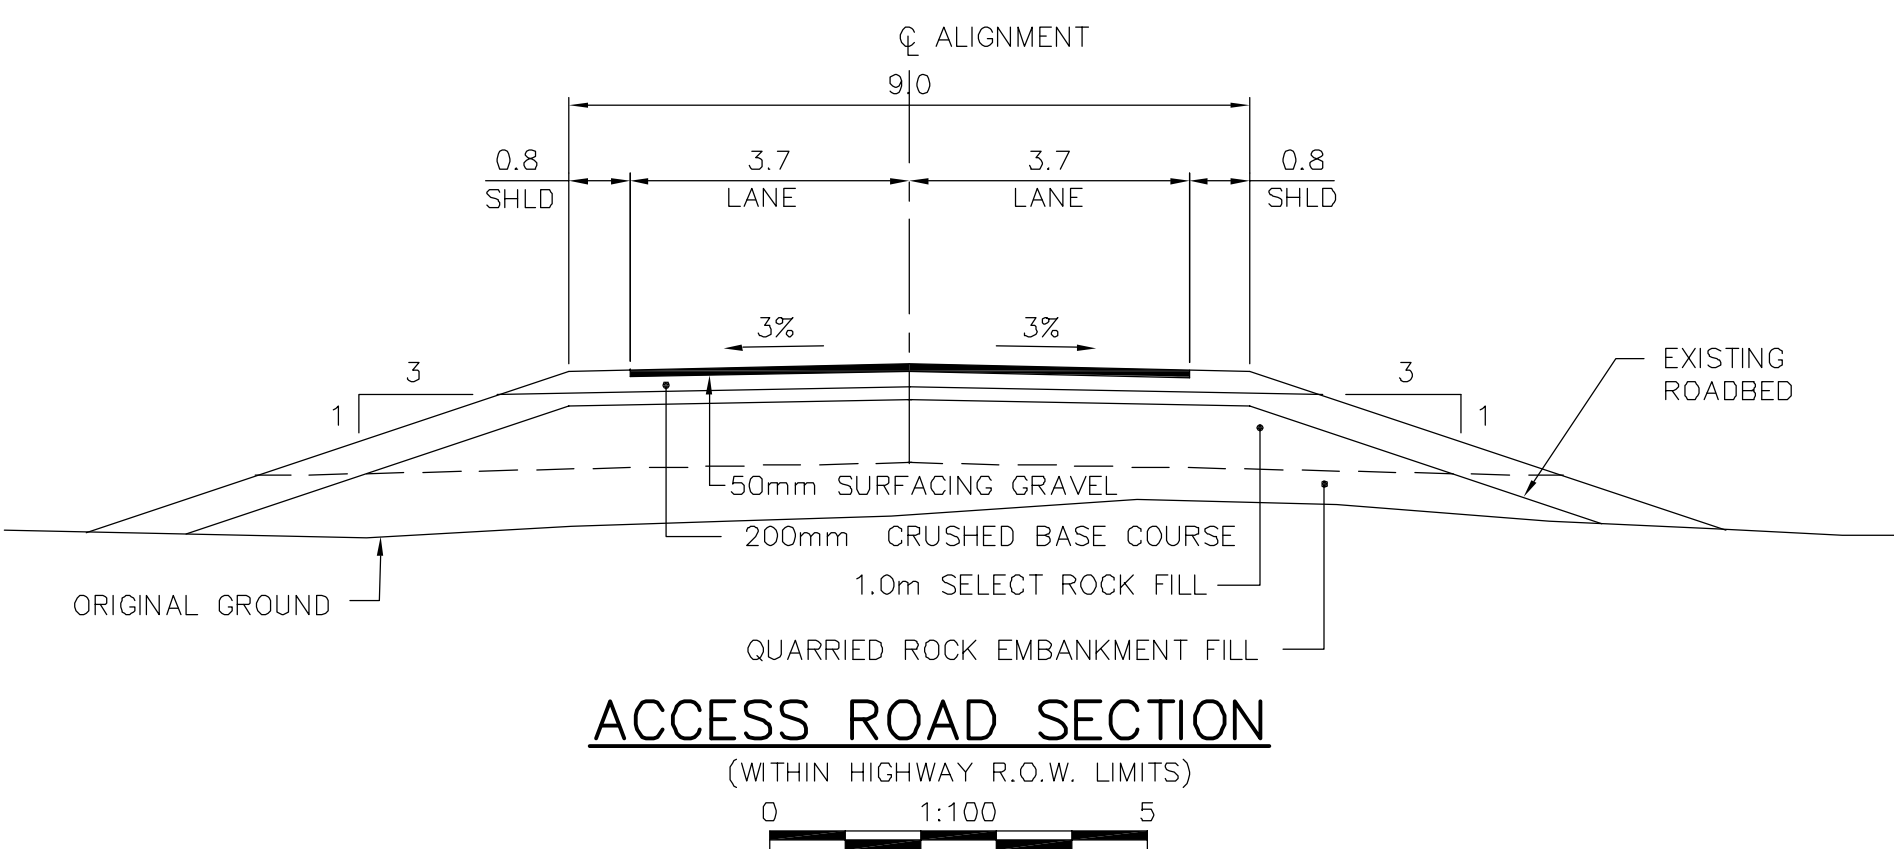
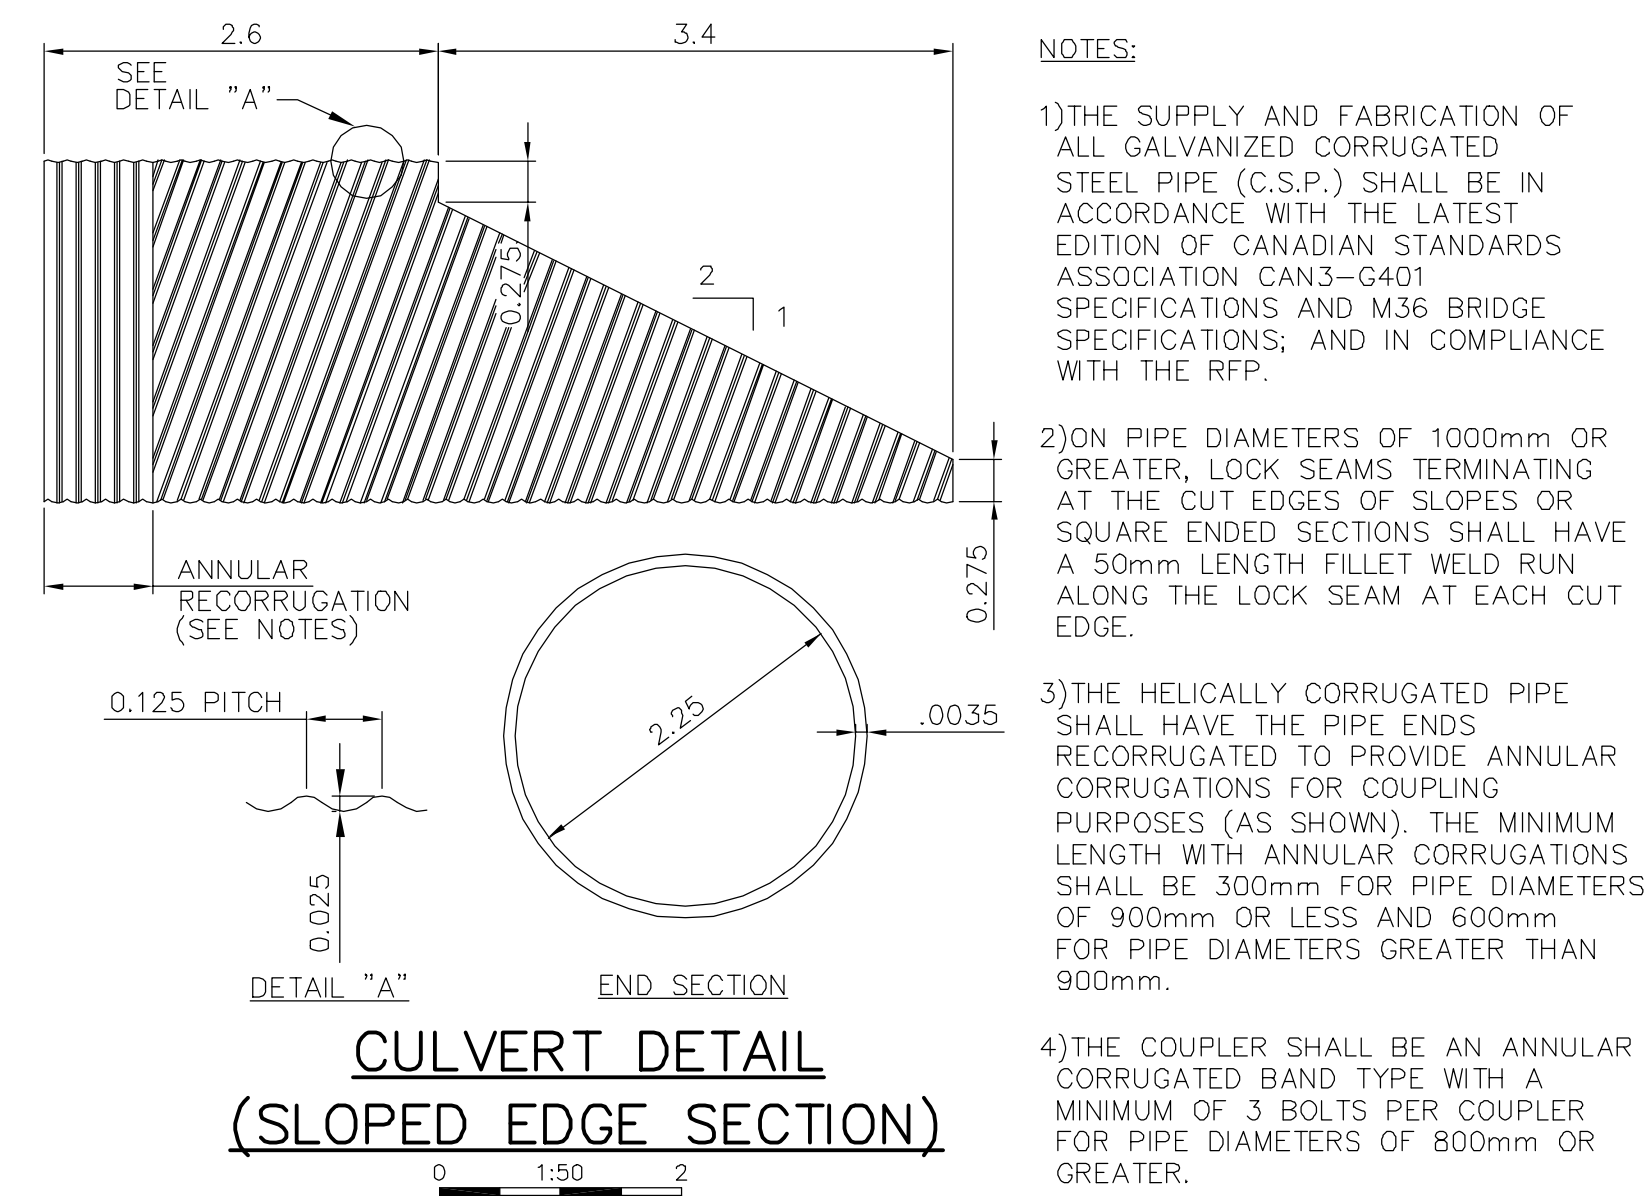


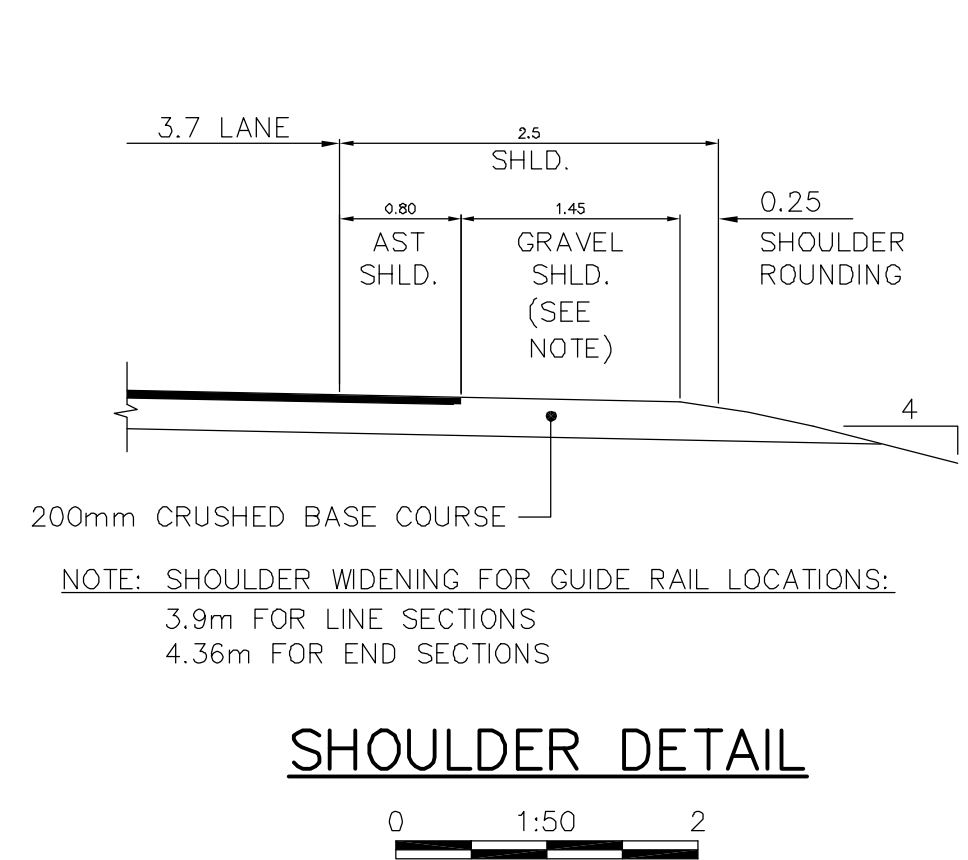


DATE: 2004-08-12 - 11:31am (KRUN)
PATH: H:\DATA\016190 - Yellowknife Hwy No.3 km306 to km322\41 - Civil Engineering\41DK - Sketches-Drawings\021.dwg
XREF: 21

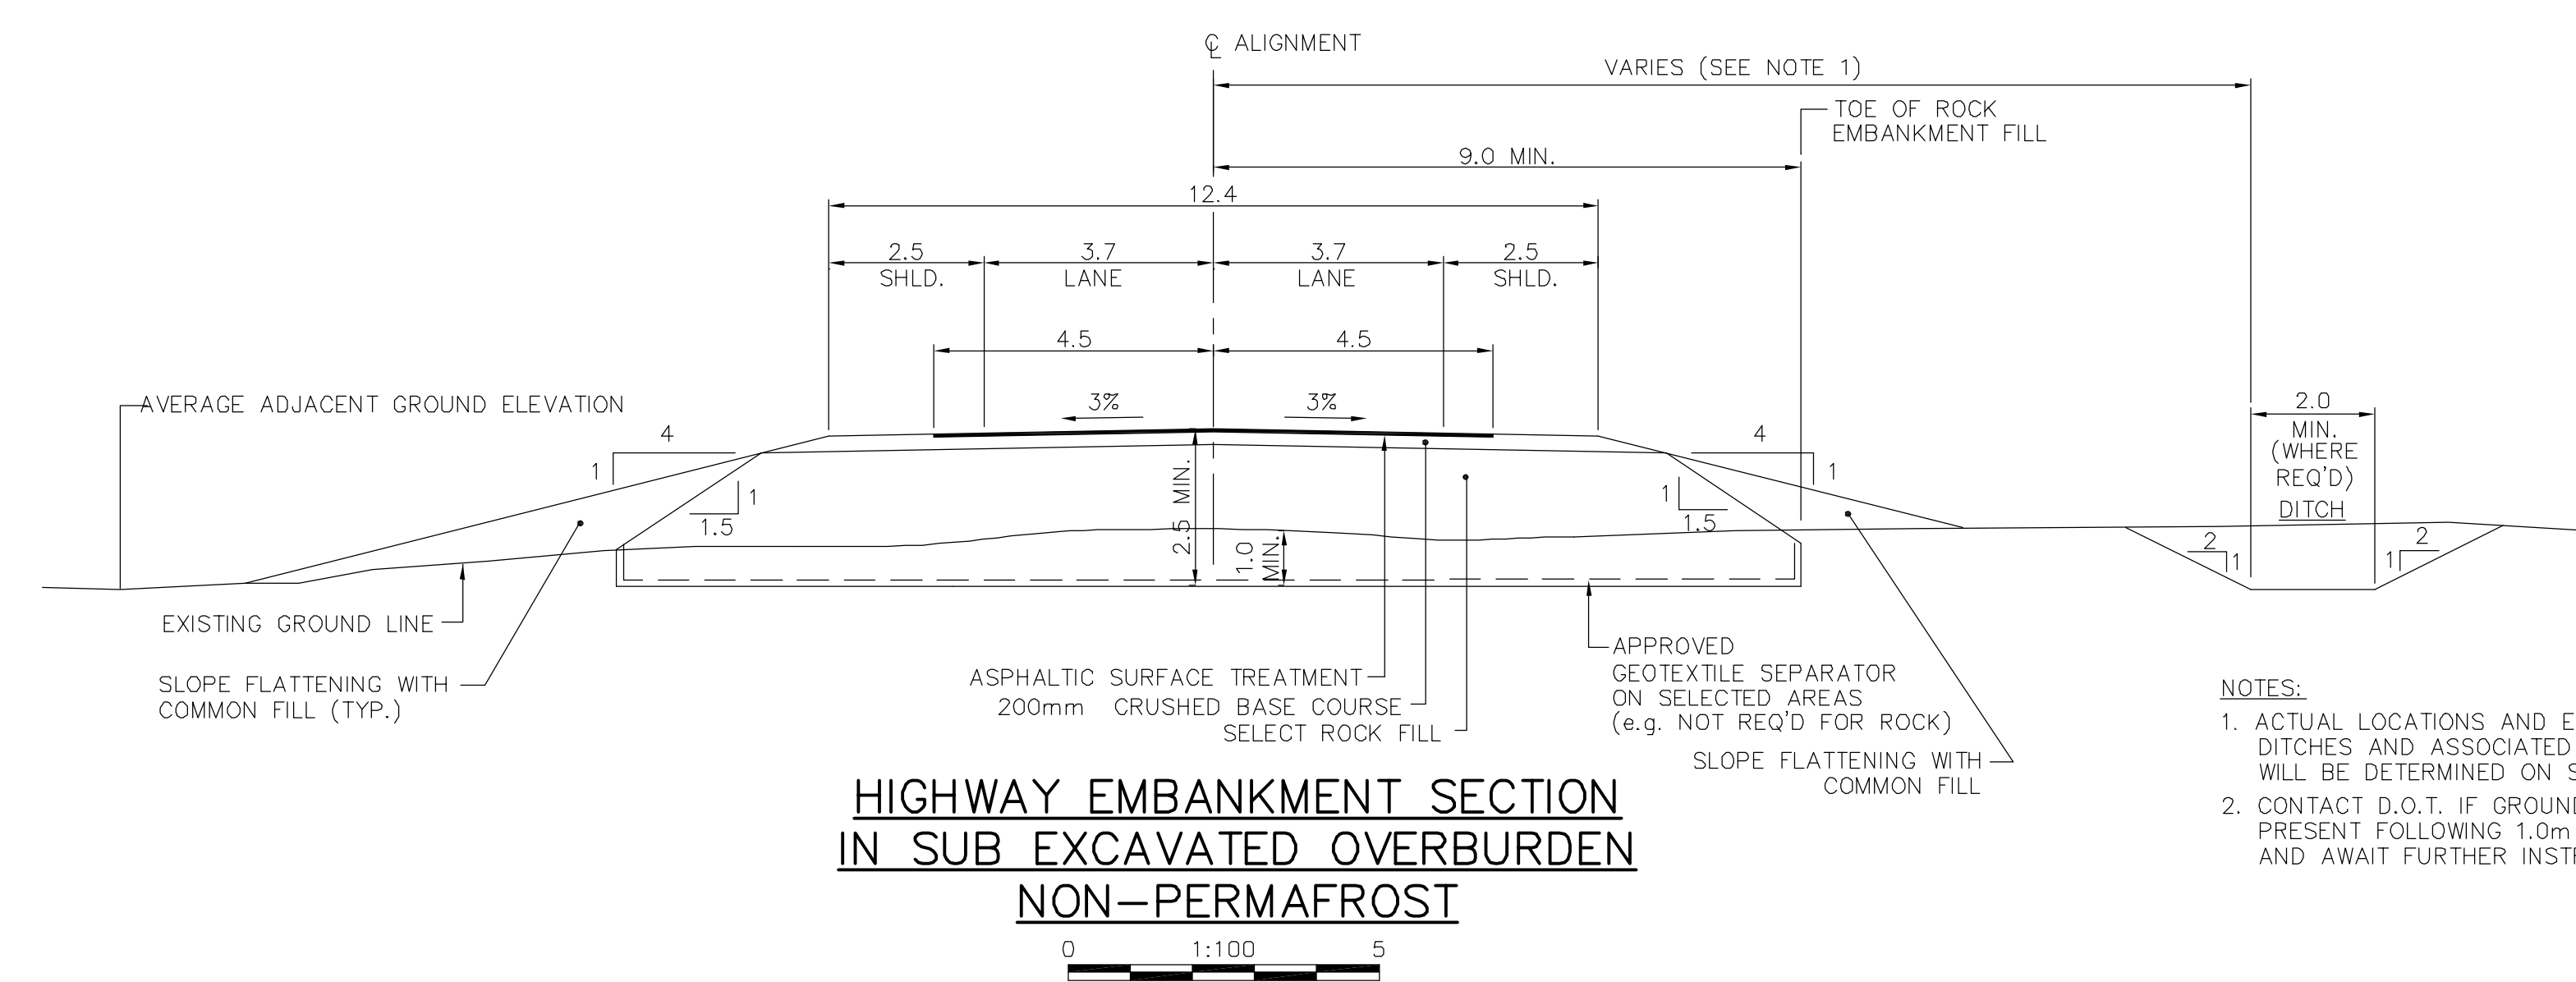

 <div>NISHI-KHON/SNC-LAVALIN LIMITED RTL-ROBINSON ENTERPRISES LIMITED</div> 	 <div>Northwest Territories Transportation</div>	Surveyed by: G.N.W.T. — D.O.T.	Date: 2004	Rev. PA	Date: 04/06/24	Description ISSUED PRIOR TO VALUE ENGINEERING	Signature	Title: Grading, Drainage, Granular Base Course and Single Asphaltic Surface Treatment Yellowknife Highway (No.3), N.W.T. Km 304.60 TO Km 322.65 TYPICAL SECTIONS & CULVERT DETAILS				
		Designed by: R. WONG	04/04/21	PB	04/08/11	ISSUED FOR 100% SUBMISSION						
		Drawn by: K. VOKEY	04/04/21									
		Checked by: S.S. DEEPAK	04/06/21									
		Approved by: A.R. WACHMANN	04/06/24	REVISIONS			Scale: AS SHOWN		Project No.: 016930	Drawing No.: H3000c0200c21	Page: 22 of 29	Rev. PB
		CANCEL PRINTS BEARING PREVIOUS LETTER										

CANCEL PRINTS BEARING PREVIOUS LETTER