

Engineering Drawings for the Doris North Land Farm, Doris North Project, Nunavut, Canada

ACTIVE DRAWING STATUS

SRK DWG #	NEWMONT DWG NUMBER	DRAWING TITLE	REV	DATE	STATUS	OLD/REPLACED REVISIONS					
LF-00	HB+D-CIV-CIV-OND-0031	Engineering Drawings for Doris North Land Farm	6	Mar. 31, 2011	Issued for Construction	Rev. 5, Mar. 22, 2010	Rev. 4, Aug. 9, 2010	Rev. 3, Apr. 27, 2010	Rev. 2, Feb. 8, 2010	Rev. 1, Feb. 1, 2010	Rev. 0, Dec. 17, 2009
LF-01	HB+D-CIV-CIV-OND-0032	Land Farm Location Map	4	Aug. 9, 2010	Issued for Construction	Rev. 3, Apr. 27, 2010	Rev. 2, Feb. 8, 2010	Rev. 1, Feb. 1, 2010	Rev. 0, Dec. 17, 2009		
LF-02	HB+D-CIV-CIV-OND-0033	Land Farm General Arrangement	4	Aug. 9, 2010	Issued for Construction	Rev. 3, Apr. 27, 2010	Rev. 2, Feb. 8, 2010	Rev. 1, Feb. 1, 2010	Rev. 0, Dec. 17, 2009		
LF-03	HB+D-CIV-CIV-OND-0034	Foundation Base Plan View	5	Mar. 22, 2011	Updated Stakeout Table	Rev. 4, Aug. 9, 2010	Rev. 3, Apr. 27, 2010	Rev. 2, Feb. 8, 2010	Rev. 1, Feb. 1, 2010	Rev. 0, Dec. 17, 2009	
LF-04	HB+D-CIV-CIV-OND-0035	Containment Berm Plan View	4	Aug. 9, 2010	Issued for Construction	Rev. 3, Apr. 27, 2010	Rev. 2, Feb. 8, 2010	Rev. 1, Feb. 1, 2010	Rev. 0, Dec. 17, 2009		
LF-05	HB+D-CIV-CIV-OND-0036	Containment Berm Sections and Details	4	Mar. 31, 2011	Issued for Construction	Rev. 4, Aug. 9, 2010	Rev. 3, Apr. 27, 2010	Rev. 2, Feb. 8, 2010	Rev. 1, Feb. 1, 2010	Rev. 0, Dec. 17, 2009	
LF-06	HB+D-CIV-CIV-OND-0037	Completed Land Farm Plan View	4	Aug. 9, 2010	Issued for Construction	Rev. 3, Apr. 27, 2010	Rev. 2, Feb. 8, 2010	Rev. 1, Feb. 1, 2010	Rev. 0, Dec. 17, 2009		
LF-07	HB+D-CIV-CIV-OND-0038	Final Sections and Details	5	Mar. 31, 2011	Minor Revisions	Rev. 4, Aug. 9, 2010	Rev. 3, Apr. 27, 2010	Rev. 2, Feb. 8, 2010	Rev. 1, Feb. 1, 2010	Rev. 0, Dec. 17, 2009	

HOPE BAY MINING LTD.







PROJECT NO: 1CH008.027
ISSUED FOR CONSTRUCTION
Revision 6
March 31, 2011
LF-00 / HB+D-CIV-CIV-OND-0031

Description	Material Specifications	Quantity
Foundation Pad: Base (min. 0.3 m)	6" Jaw-run quarry material	7,146 m ³
Woven Geotextile	LP315 or equivalent 6 oz woven geotextile	8,153 m ²
Foundation Pad: Berms	6" Jaw-run quarry material	5,353 m ³
Non-woven Geotextile	12-oz non-woven geotextile	8,768 m ²
HDPE Geomembrane Liner	Solmax 460T or equivalent 60 mil textured HDPE	4,384 m ²
Overliner (0.6m)	3/4" crushed rock	2,631 m ³
Access Ramps	3/4" crushed rock	128 m ³
Underliner (0.1m)	3/4" crushed rock	564 m ³
Road Base (min 0.5m)	6" Jaw-run quarry material	734 m ³
Road Surfacing (0.15m)	1 1/4" crushed rock	192 m ³
Berm Surfacing (0.3m)	1 1/4 or 3/4" crushed rock	1,366 m ³

These quantities are neat line quantities and the Contractor needs to apply the appropriate bulking and/or shrinkage factors as well as make the necessary allowances for liner and geotextile overlap.

NOTES

1. An appropriately qualified sub-contractor must install the liner in accordance with standard procedures. The liner sub-contractor must supply the Engineer with a Quality Assurance protocol.
2. Geotextile overlaps shall be at least 500mm if not sewed or heat bonded. If sewing or heat bonding is used, the overlap can be reduced to 200mm.
3. The Contractor will be responsible to store and handle on site liner and geotextile in accordance with manufacturers specifications.

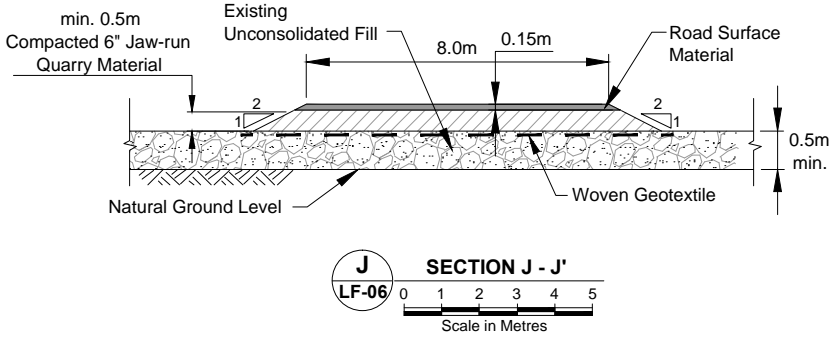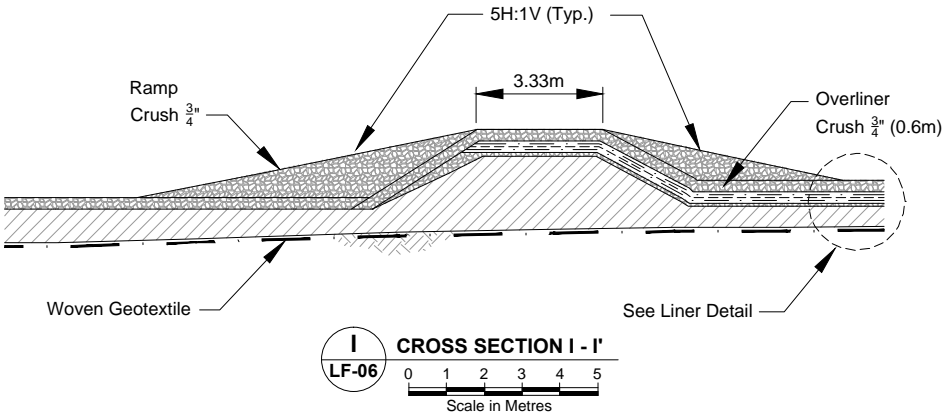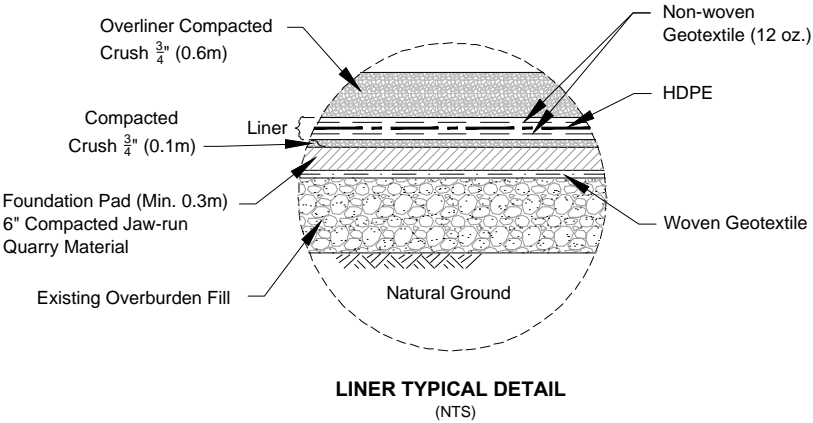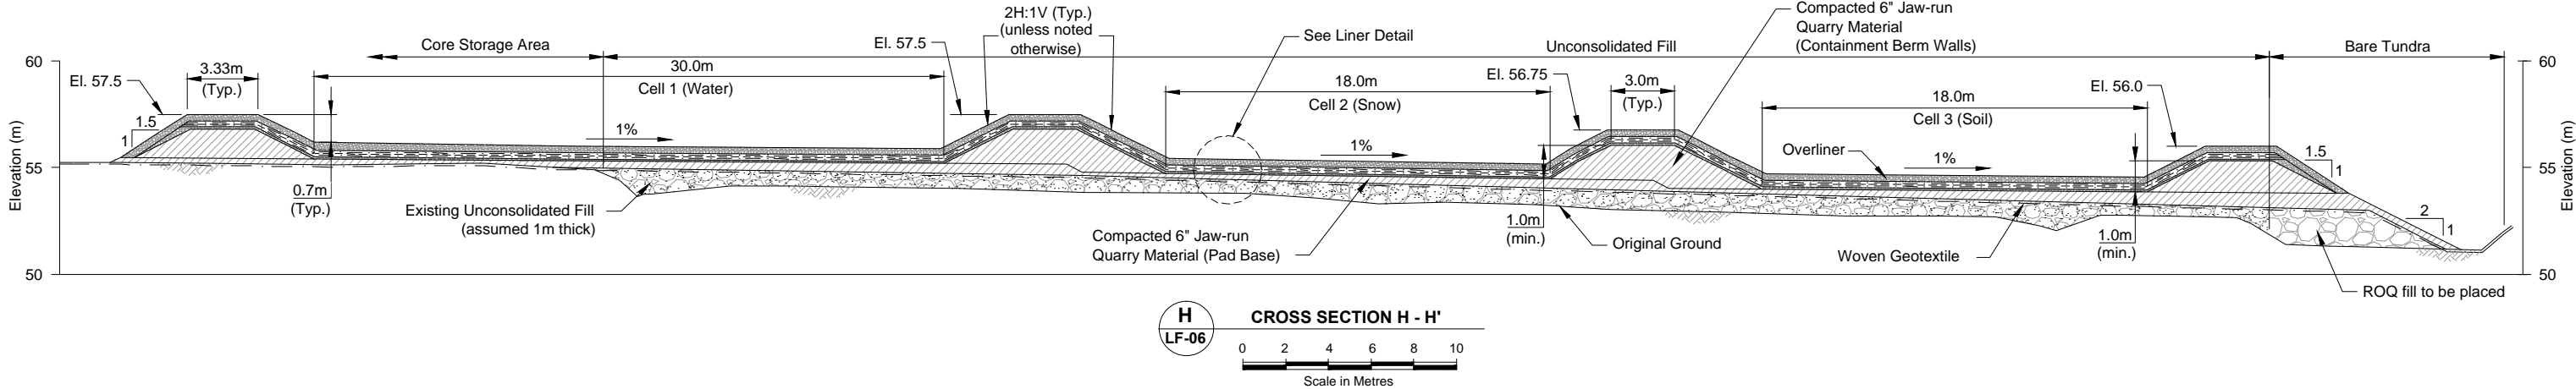

J:\01_SITES\Hope Bay\ACAD\2010 Drawings\Land Farm\1CH008.027-LF Rev 5 IFC.dwg

	</
--	--	----