
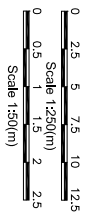


Typical Cross Section of Airstrip Expansion

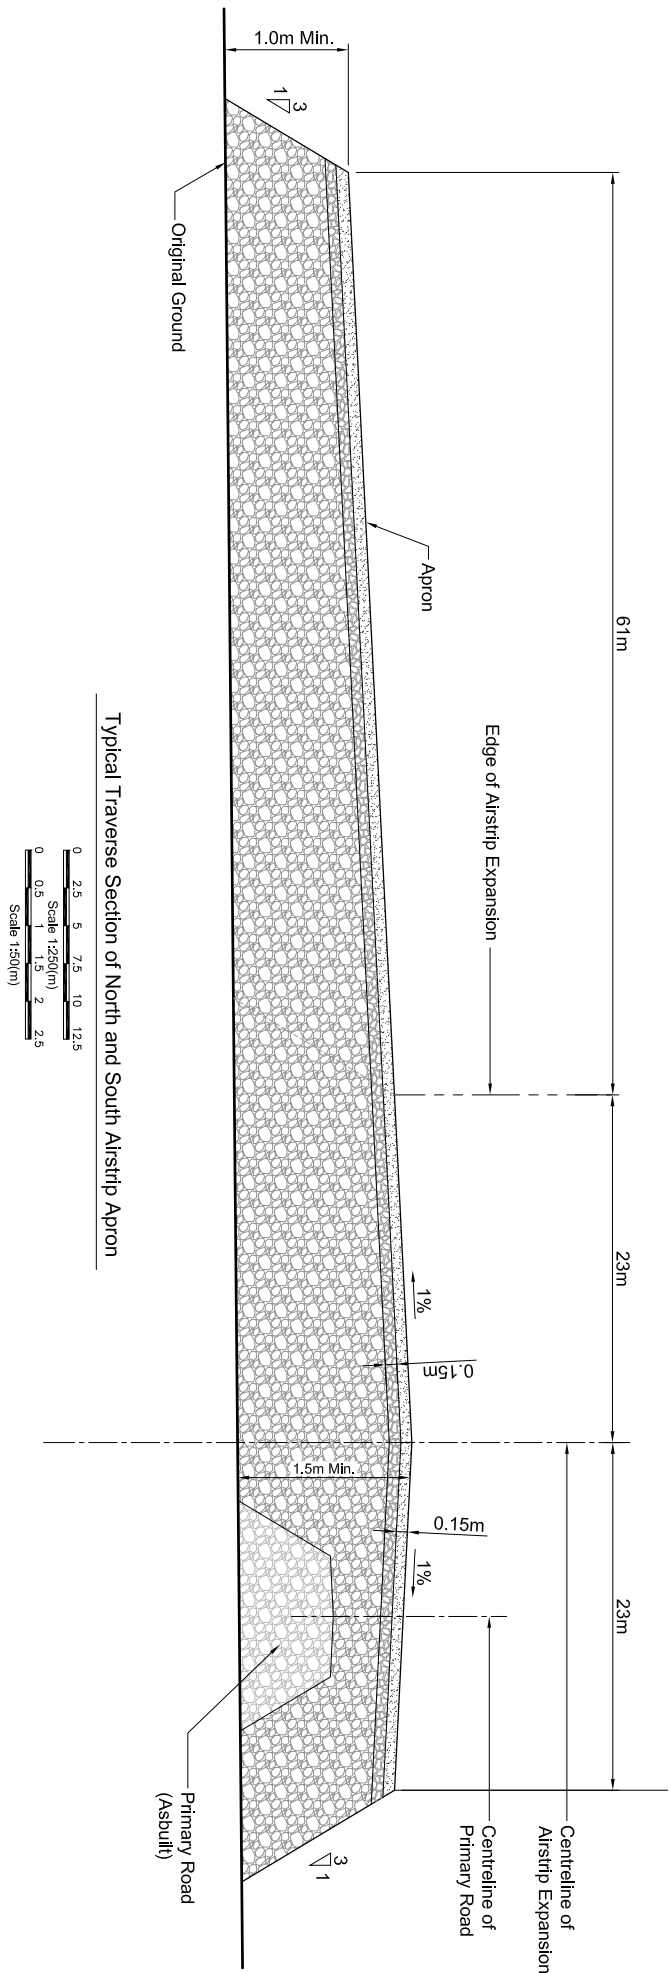

Typical Traverse Section of North and South Airstrip Apron

Doris North Project									
DRAWING TITLE: Airstrip Expansion Sections									
NEWMONT DRAWING NO. HB+A-CIV-CIV-AGG-0004									
SHEET 4 OF 10									
REVISION NO. B									