




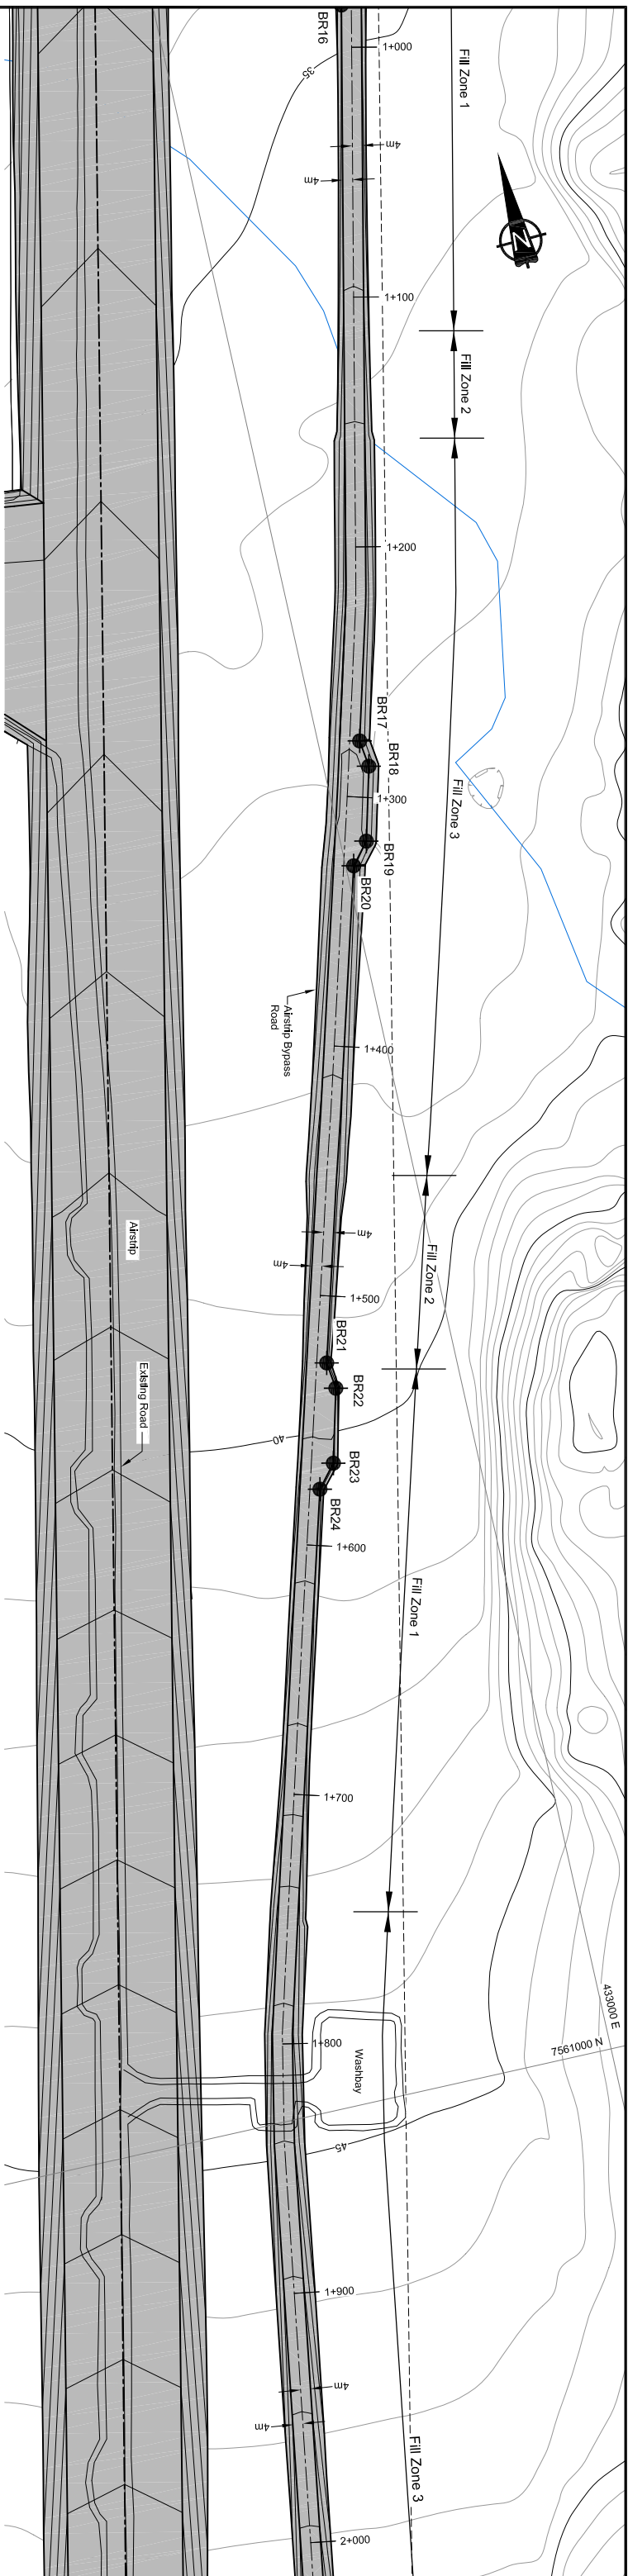

Airstrip Bypass Road - Plan (Sta. 1+000 to Sta. 2+000)

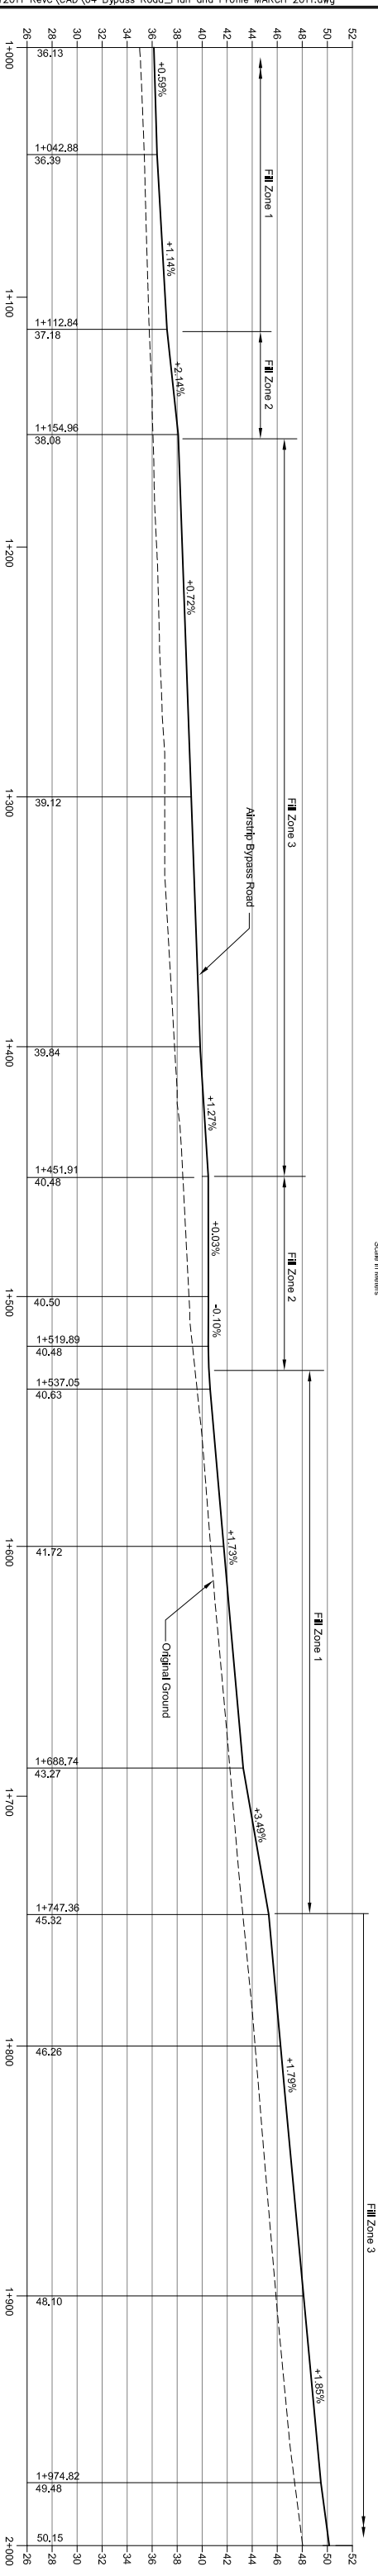

Profile Airstrip Bypass Road Centreline (Sta. 1+000 to Sta. 2+000)

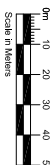

Airstrip Bypass Road Stakeout Points

Ayrshire Bypass Road Stakeout Points						
Station	Northing	Easting	Elevation	Station	Northing	Easting
1+000	7 561 804.48	433 074.07	36.13	1+600	7 561 223.45	432 925.37
1+042.88	7 561 762.57	433 065.00	36.39	1+688.74	7 561 137.98	432 901.51
1+100	7 561 706.74	433 052.94	37.03	1+700	7 561 127.13	432 898.50
1+112.84	7 561 694.19	433 040.22	37.18	1+747.36	7 561 081.50	432 885.82
1+154.96	7 561 655.02	433 041.32	36.08	1+800	7 561 030.69	432 872.10
1+200	7 561 608.99	433 031.80	38.40	1+900	7 560 932.22	432 854.83
1+300	7 561 512.22	433 006.68	39.12	1+974.82	7 560 858.29	432 843.28
1+400	7 561 415.92	433 079.74	39.84	2+000	7 560 833.41	432 839.39
1+461.91	7 561 366.01	432 965.46	40.48			
1+500	7 561 319.72	432 952.44	40.50			
1+519.89	7 561 300.57	432 947.06	40.48			
1+537.05	7 561 284.05	432 942.42	40.63			

TURNOUT STAKEOUT POINTS

TURNOUT STAKEOUT POINTS			
ID	Nothing	East	Elevation
BR17	7.561,532.86	433.016.42	38.86
BR18	7.561,522.17	433.017.78	38.86
BR19	7.561,484.13	433.010.25	39.32
BR20	7.561,484.60	433.003.11	39.32
BR21	7.561,292.80	432.949.03	40.47
BR22	7.561,262.18	432.960.39	40.47
BR23	7.561,253.08	432.962.66	41.34
BR24	7.561,244.07	432.965.33	41.34

Road Construction Zones Table

Fill Zone 1	1.0m minimum overall road thickness with 1.5H:1V slopes
Fill Zone 2	1.5m minimum overall road thickness with 1.5H:1V slopes
Fill Zone 3	2.0m minimum overall road thickness with 2H:1V slopes
Bedrock Zone	0.3m minimum road thickness (ROQ not required) with side slopes to be determined in field.

LEGEND	
	Stake Out Points
	Existing Infrastructure
	Proposed Airstrip Expansion
	Lease Boundary
	Chainage
	Existing Roads and Infrastructure
	Lakes, Ponds or Permanent Water Bodies
	Sstreams

[illegible]