


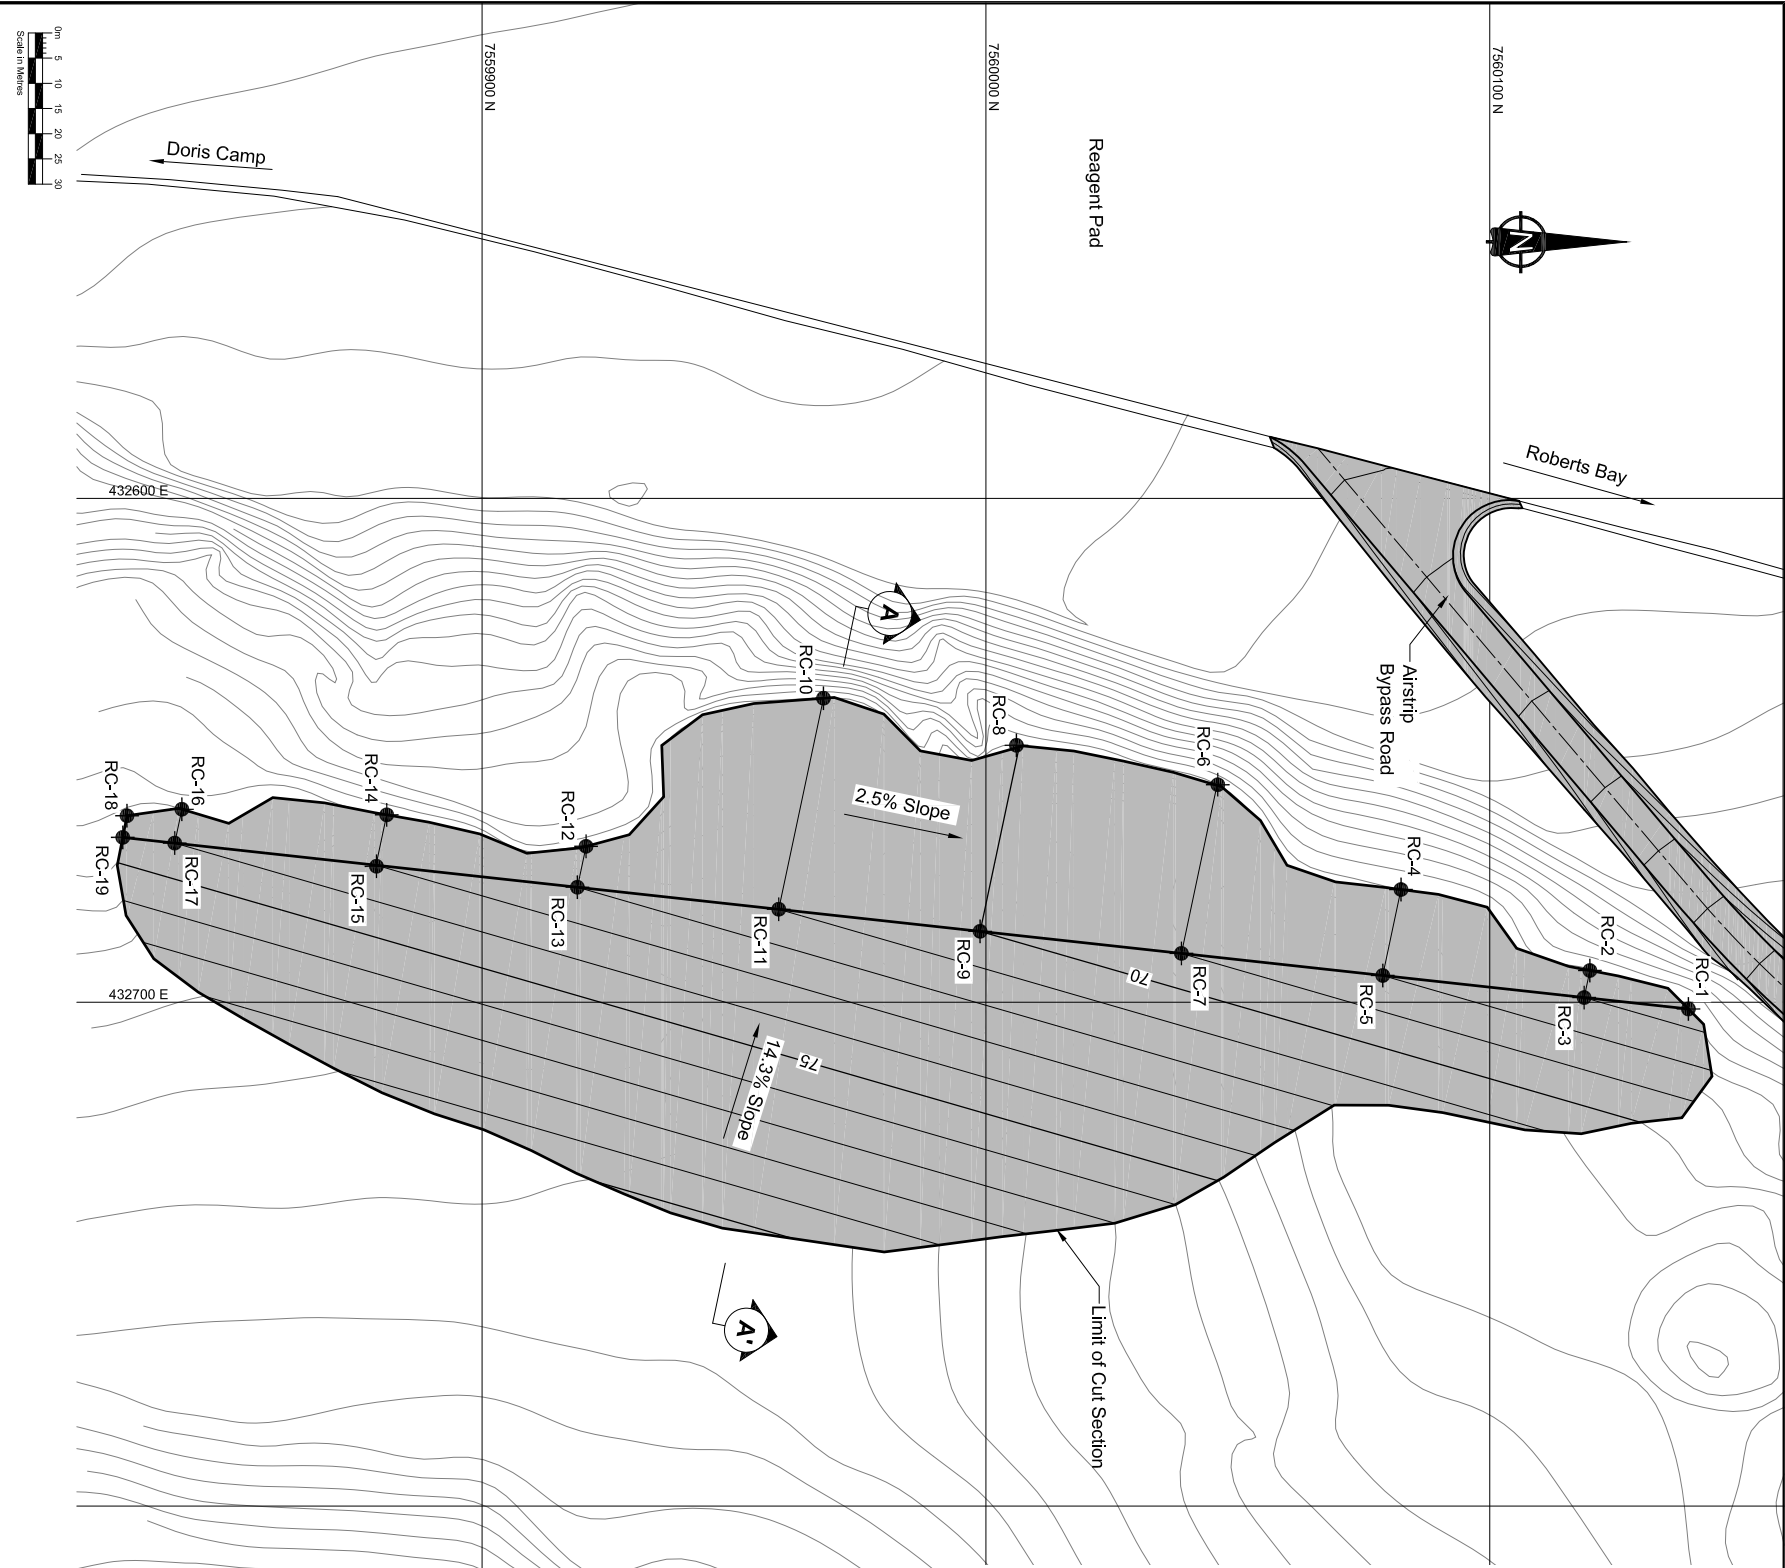


Cut Development Stakeout Coordinate Table			
Station	Northing	Easting	Elevation
RC-1	7,560,139.41	432,701.35	66.48
RC-2	7,560,119.85	432,693.71	67.00
RC-3	7,560,118.71	432,699.08	67.00
RC-4	7,560,082.37	432,677.64	68.00
RC-5	7,560,078.75	432,694.70	68.00
RC-6	7,560,045.86	432,656.98	69.00
RC-7	7,560,038.79	432,690.32	69.00
RC-8	7,560,006.58	432,649.37	70.00
RC-9	7,559,998.83	432,685.94	70.00
RC-10	7,559,967.75	432,639.68	71.00
RC-11	7,559,958.87	432,681.56	71.00
RC-12	7,559,920.63	432,669.07	72.00
RC-13	7,559,918.91	432,677.18	72.00
RC-14	7,559,881.07	432,662.82	73.00
RC-15	7,559,878.95	432,672.80	73.00
RC-16	7,559,840.42	432,661.71	74.00
RC-17	7,559,838.99	432,668.43	74.00
RC-18	7,559,829.53	432,663.00	74.26
RC-19	7,559,828.69	432,667.30	74.33

LEGEND

 Stake out points

 Proposed Infrastructure

 Existing Infrastructure

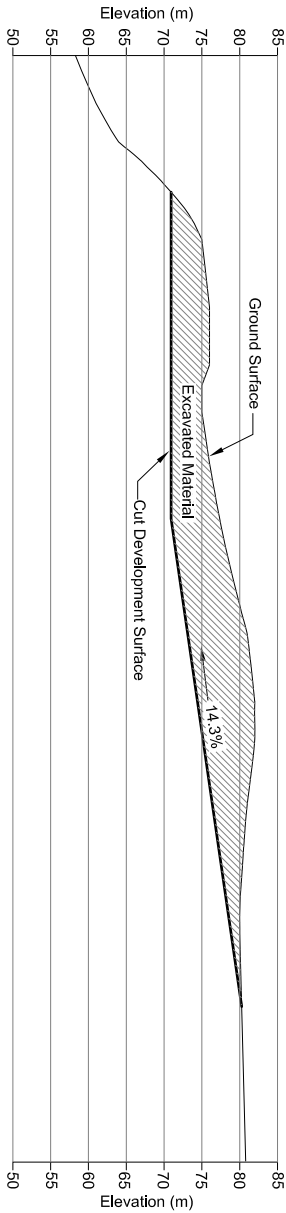

SECTION A-A'

A

-

0 5 10 15 20 25

Scale in Metres

DRAWING NO.

DRAWING TITLE

DRAWING NO.

DRAWING TITLE

REVISIONS

NO.	DESCRIPTION	CHK'D	APP'D	CLIENT	DATE
A	ISSUED FOR DISCUSSION	LW	EMR	OTMARK11	27SEPT10
B	ISSUED FOR REVIEW	LW	EMR		

PROFESSIONAL ENGINEERS STAMP

DESIGN: MK

DRAWN: LR

REVIEWED: EMR

CHECKED: MAM

APPROVED: EMR

DATE: MARCH 7, 2011



SRK Consulting
Engineers and Scientists
Vancouver



NEWMONT
NORTH AMERICA

HOPE BAY MINING LIMITED

Cut Development Plan

DORIS NORTH PROJECT

Cut Development Plan

DRAWING TITLE:

Cut Development Plan

NEWMONT DRAWING NO.

HB+A-CIV-CIV-AGG-0007

SHEET

9 OF 10

REVISION NO.

B