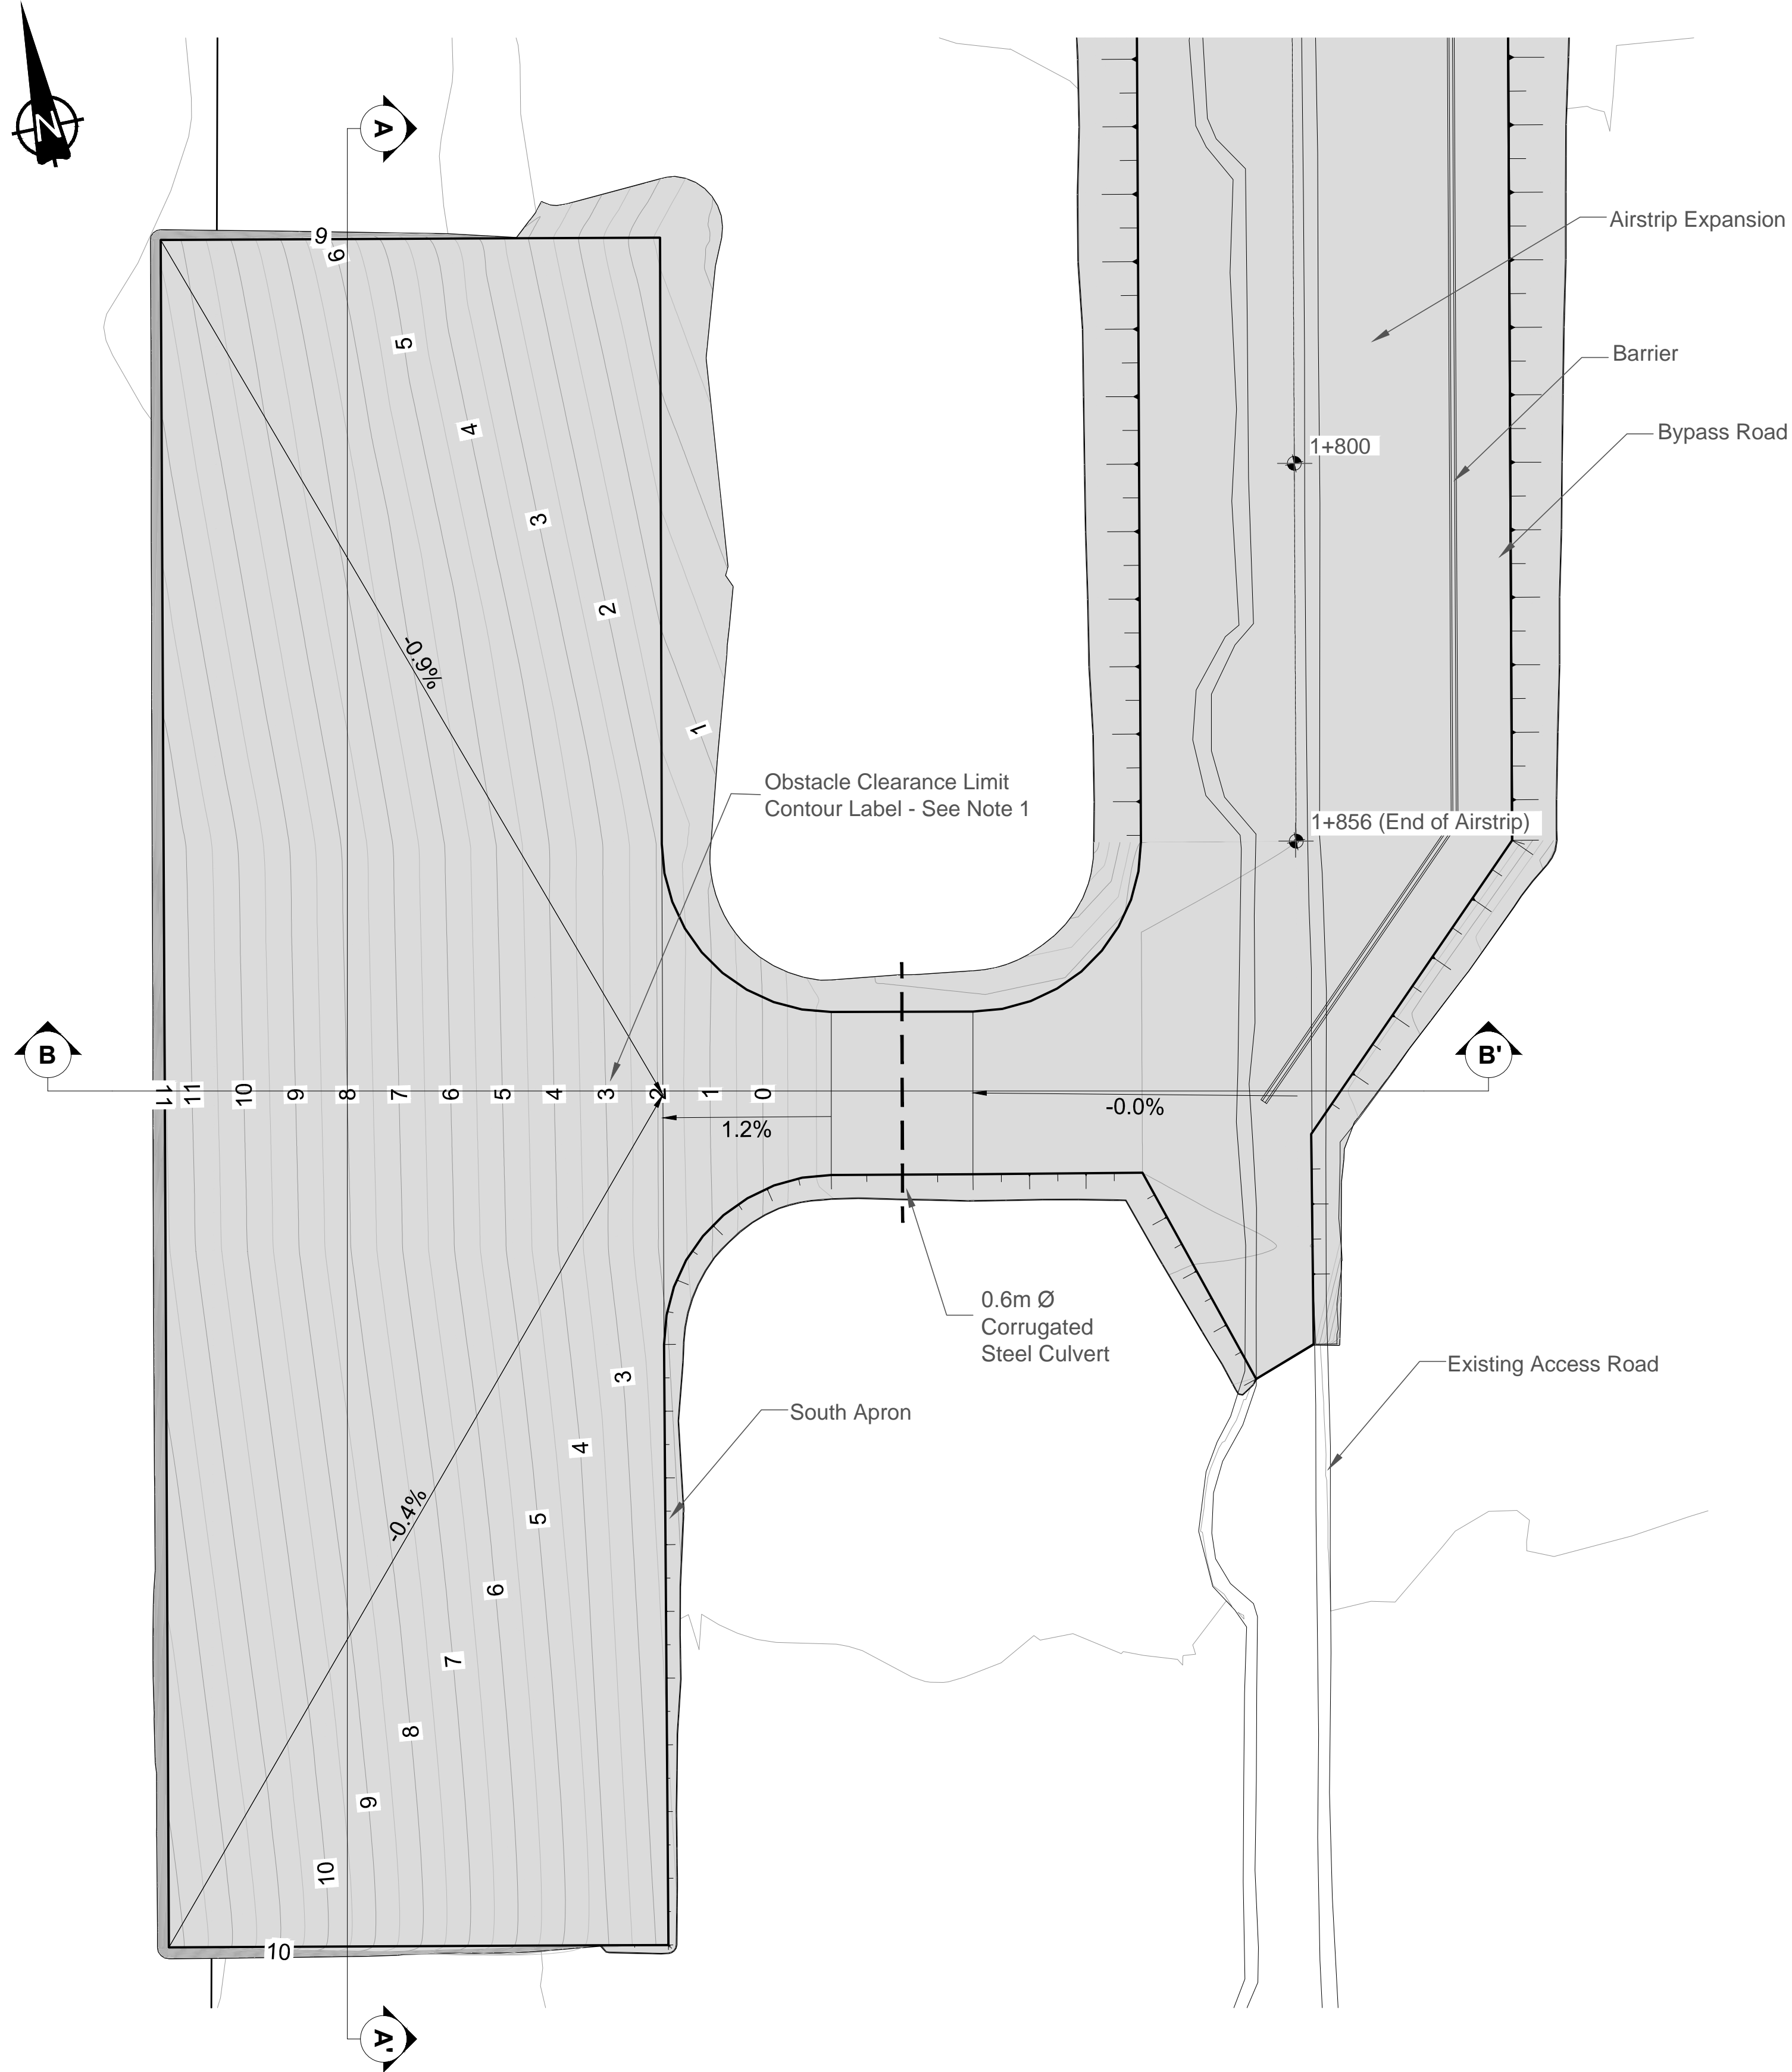


J:\01_SITES\Hope Bay\ACAD\C3D\WORKING\DWG\1CH008.033-ROBERTS BAY AREA\AIRSTRIP\1CH008.033-000-SEC-DNAE13-REV_A.dwg



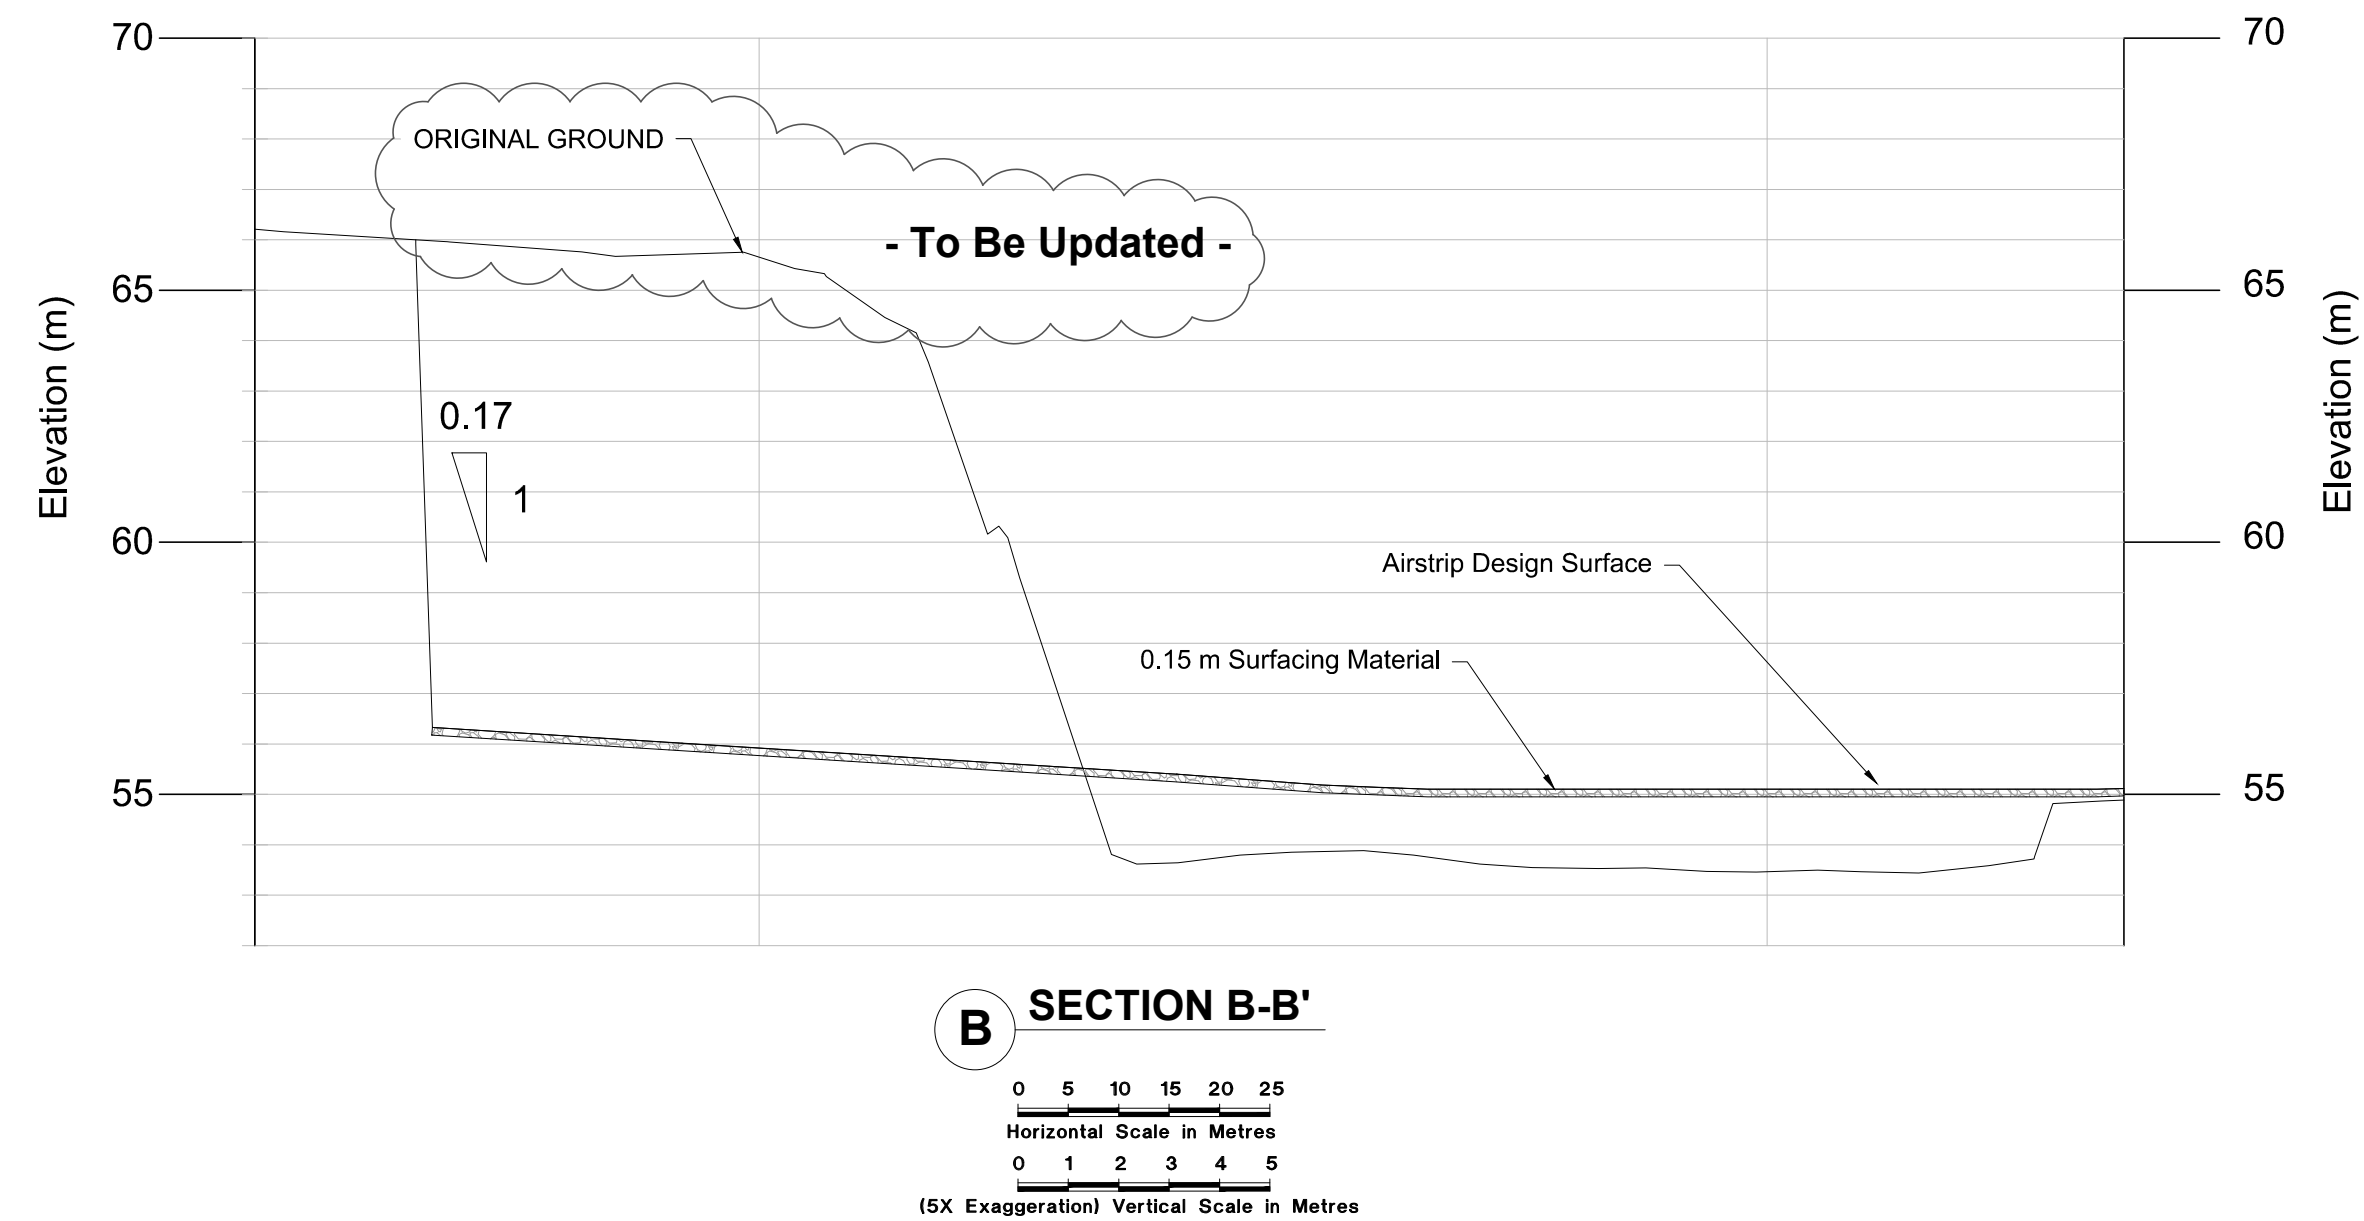
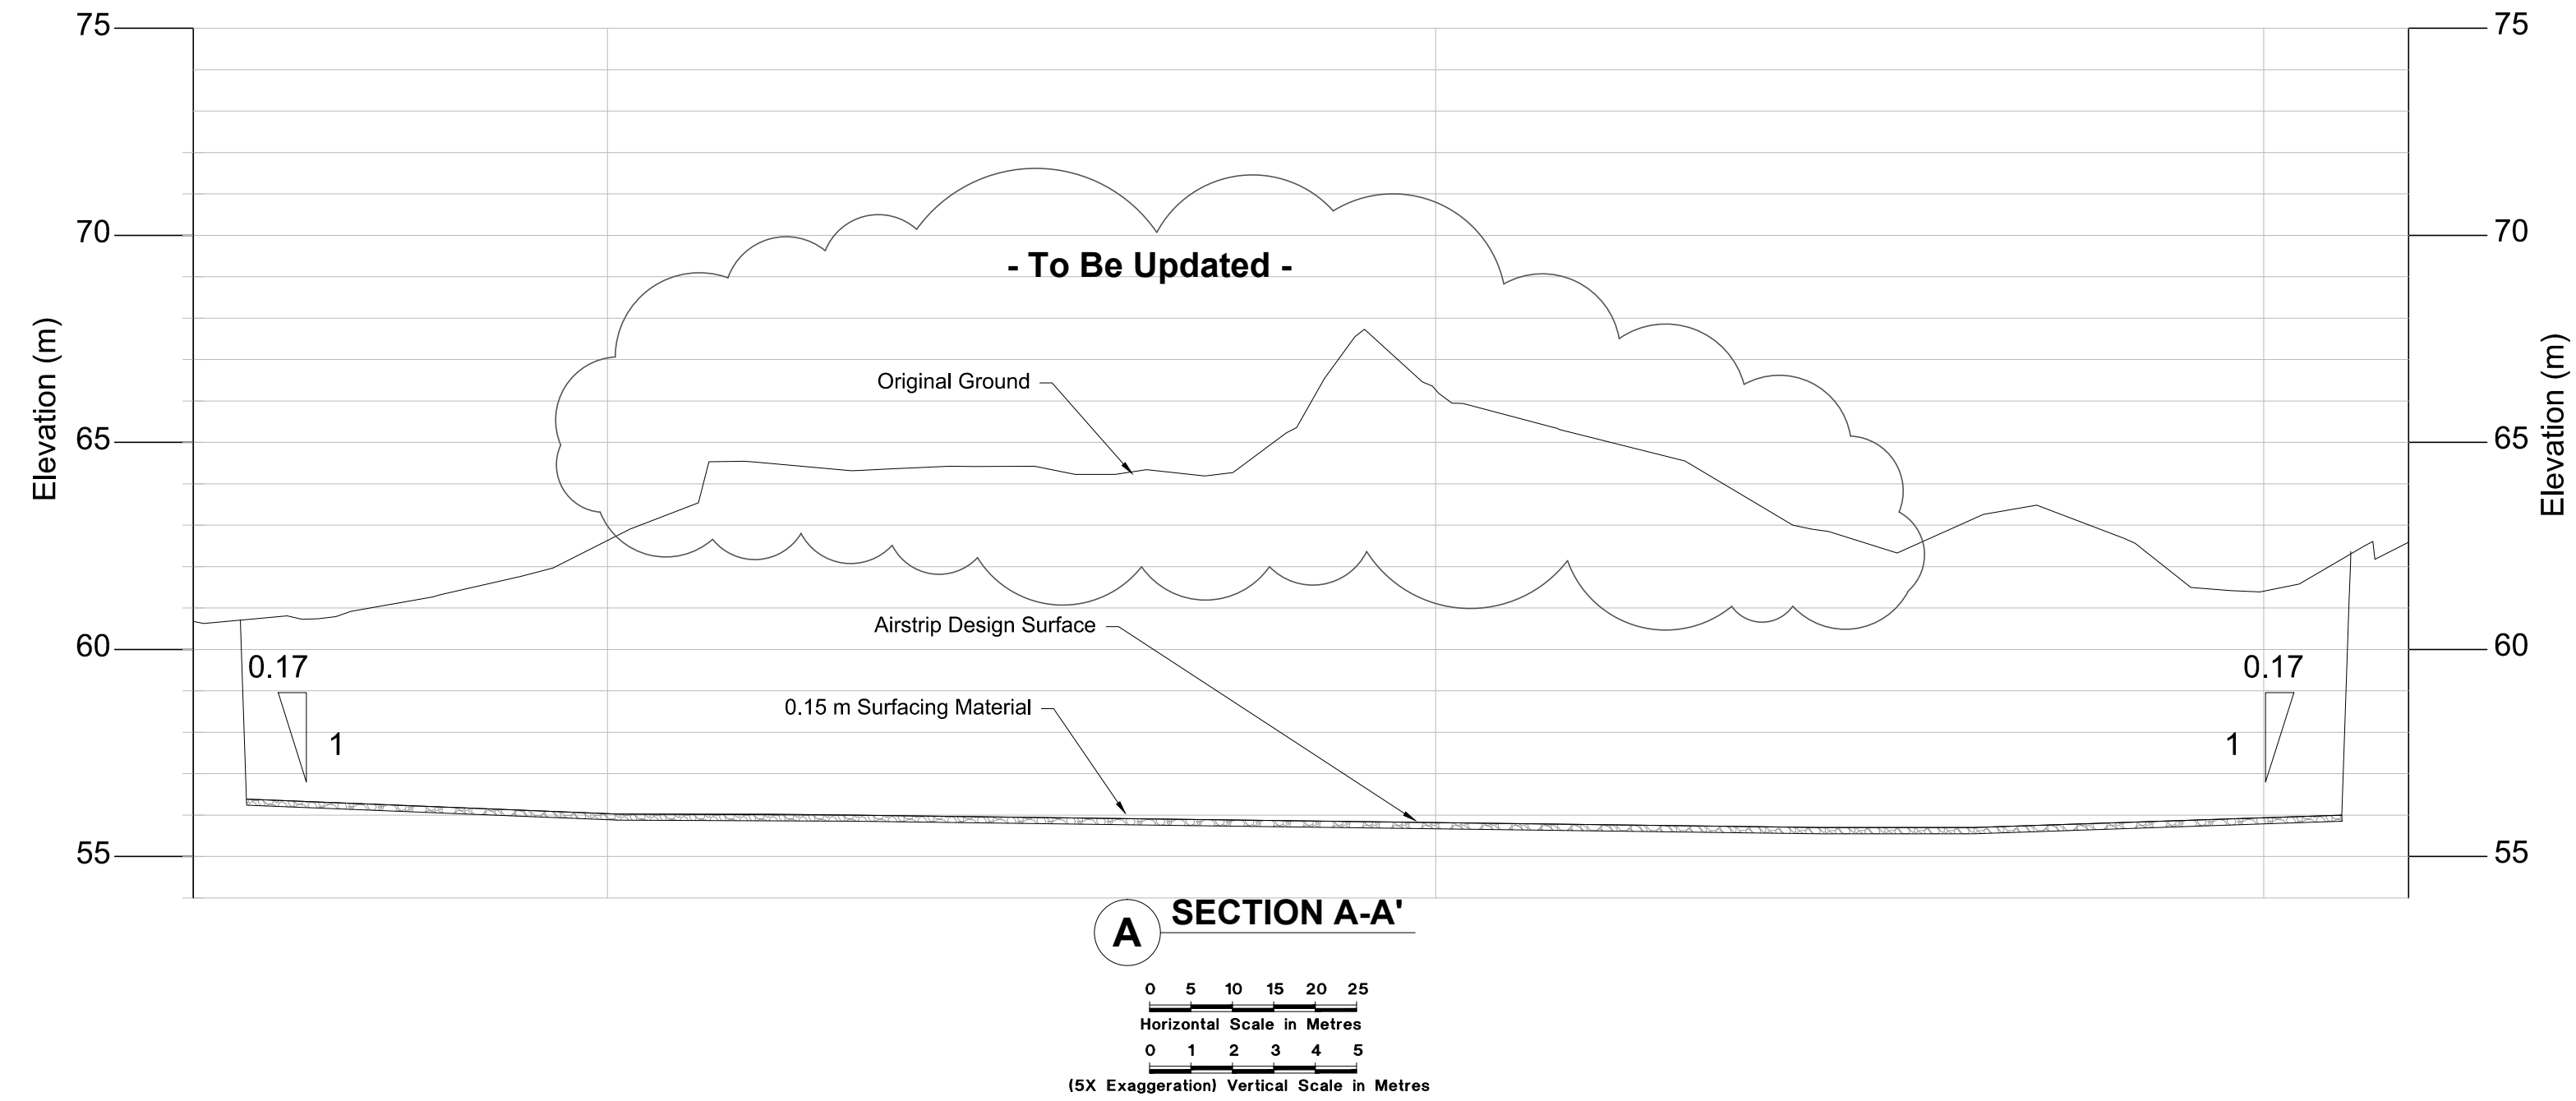
LEGEND			
	Existing Infrastructure		Chainage
	Airstrip Expansion		Existing Roads and Infrastructure
	Lease Boundary		Lakes, Ponds or Permanent Water Bodies
			Streams



NOTES

1. Contour label shown indicates maximum height of obstruction on apron to maintain regulation Obstacle Limitation requirements.

REFERENCES

1. Transport Canada, 2005. Aerodrome Standards and Recommended Practices: Chapter 4 Air Navigation System Requirements Branch. 4th Edition, March 1, 1993, revised March, 2005. Document TP 312E.



																Doris North Project	
										This drawing is uncontrolled when printed unless stamped and signed with original ink and recorded on a Distribution Register.			HOPE BAY MINING LIMITED			DRAWING TITLE:	
																Airstrip Expansion South Apron Plan & Sections	
										DESIGN: MMM			DRAWN: BFM			REVIEWED: EMR			NEWMONT DRAWING NO.			SHEET			REVISION NO.																																
										CHECKED: MJM			APPROVED: EMR			DATE: JULY 26, 2011	
DRAWING NO.										DRAWING TITLE										DRAWING NO.										DRAWING TITLE										A			ISSUED FOR REVIEW			LW			EMR			26JUL11					
	NO.			DESCRIPTION			CHK'D			APP'D			CLIENT			DATE		