





Aerial Photo circa Sept. 2007

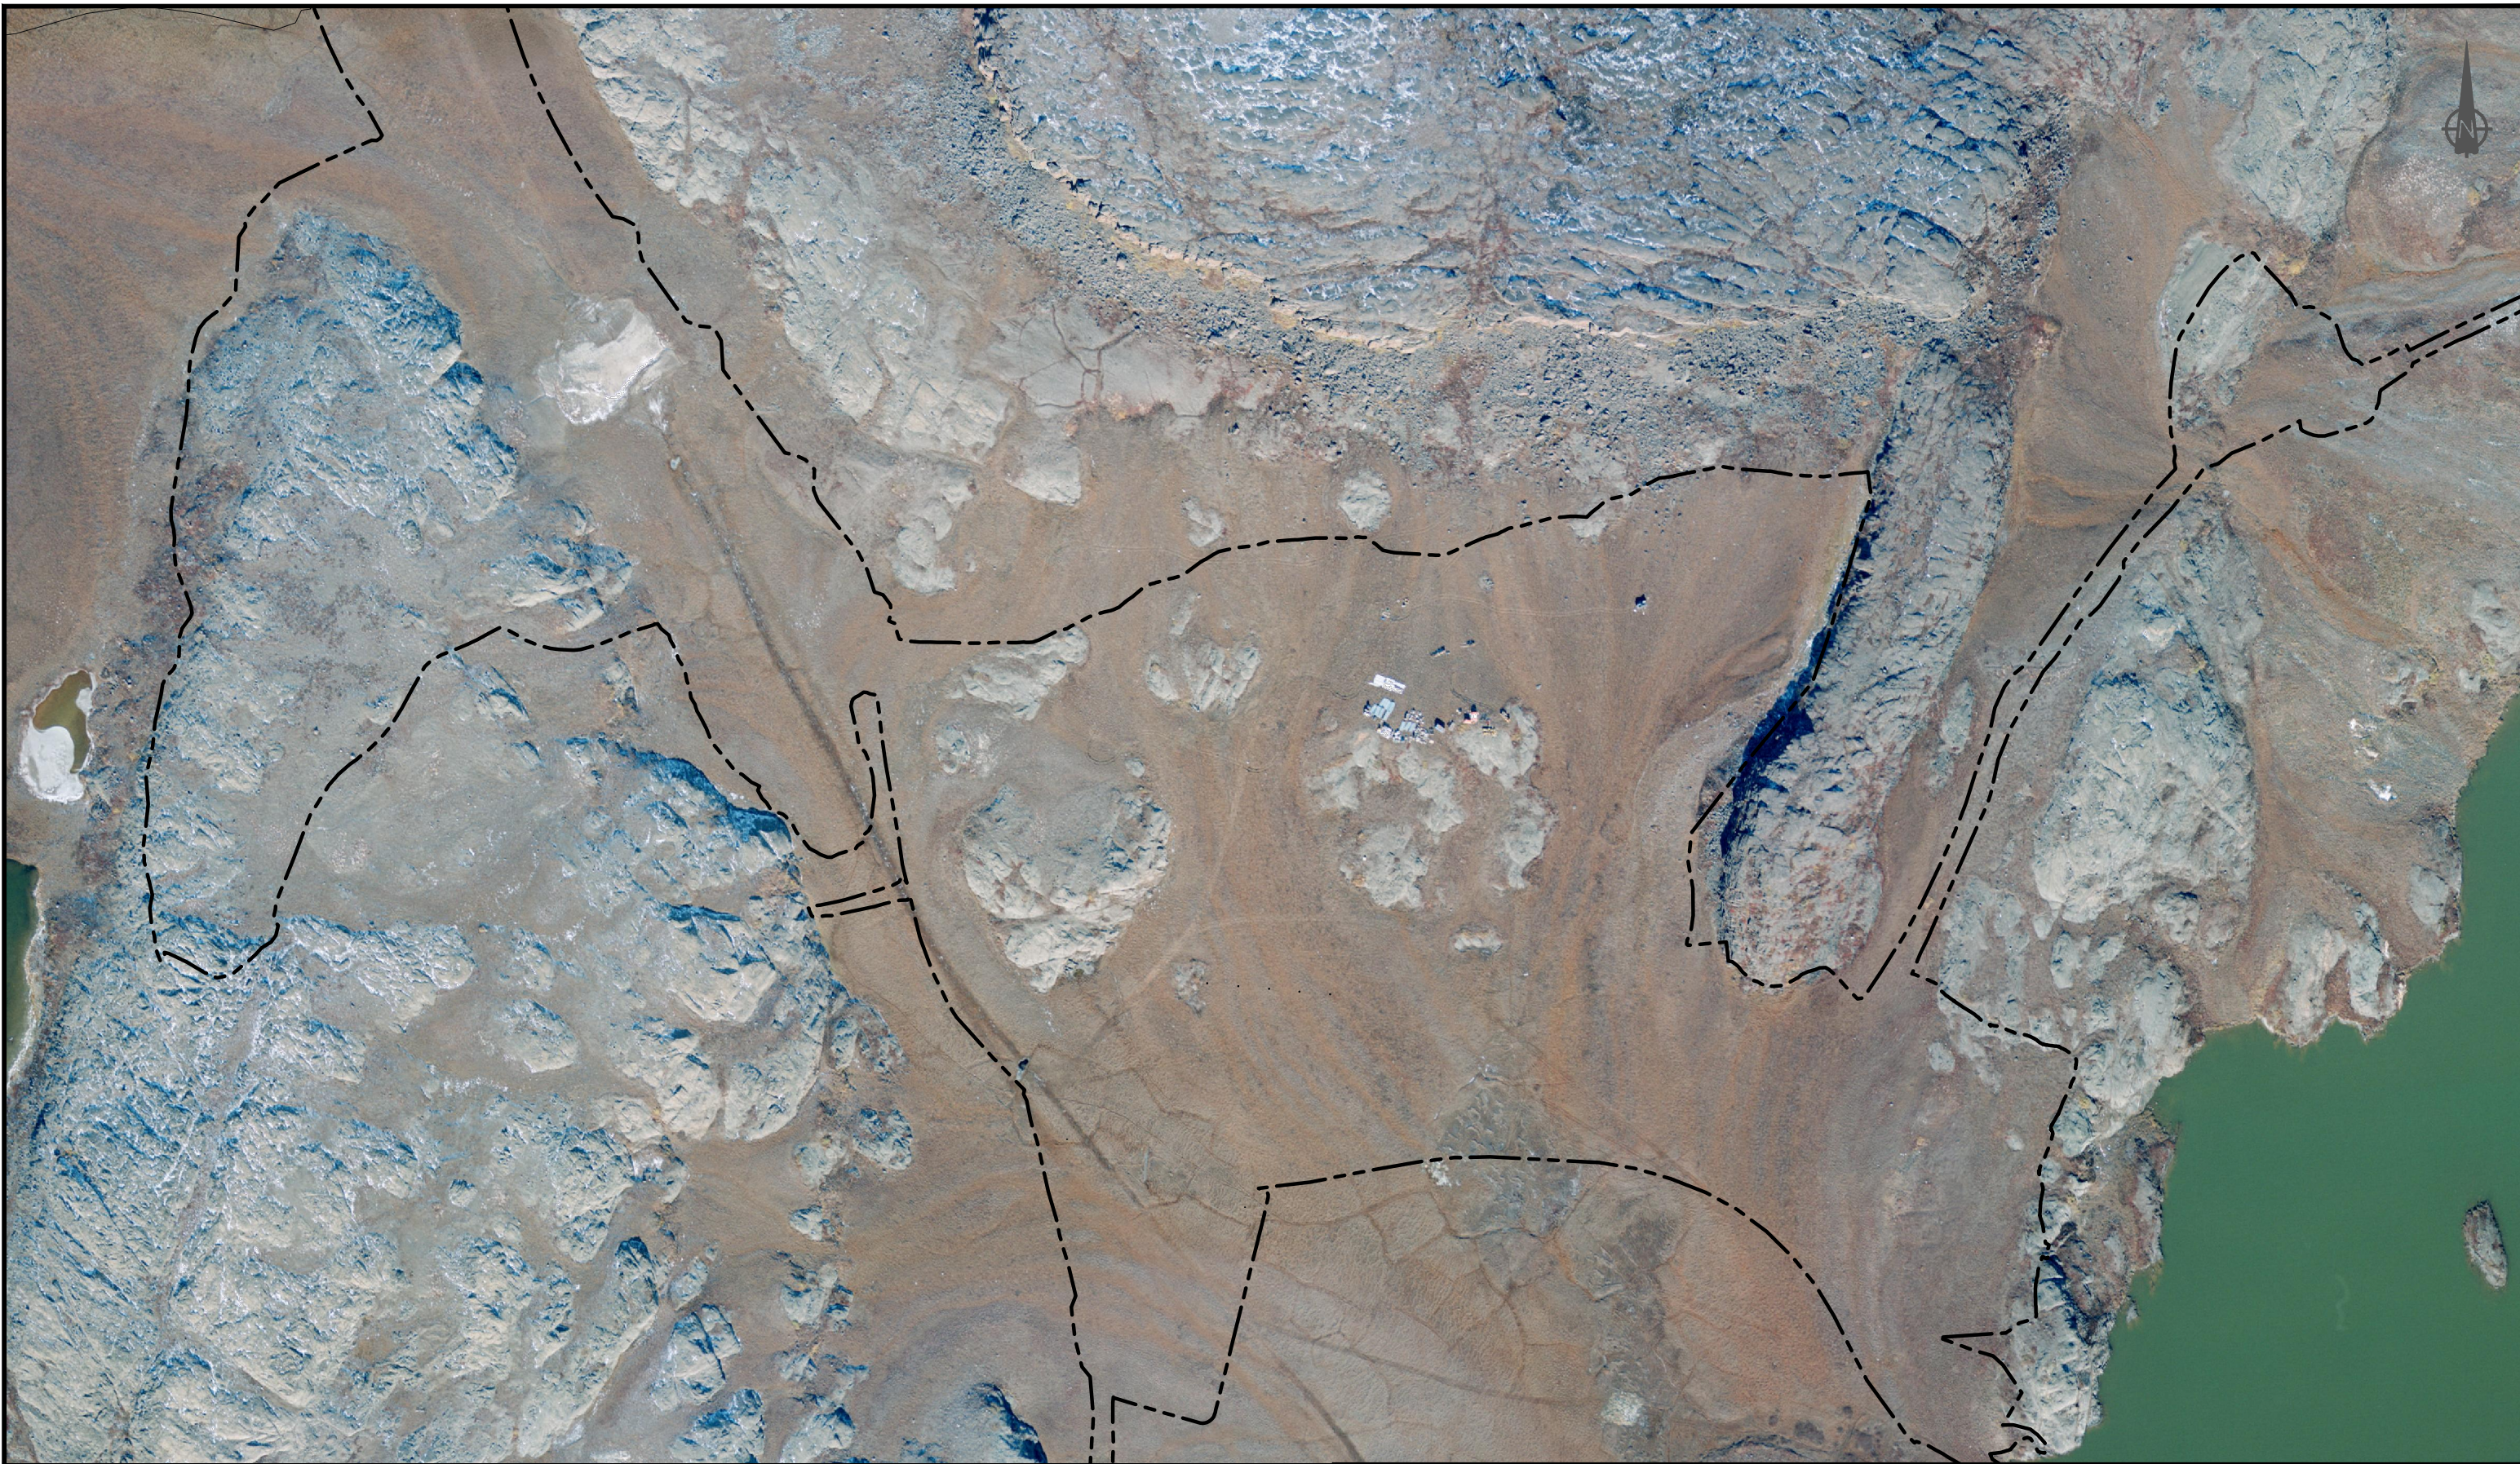

SRK JOB NO.: 1CT022.002.200.2100
FILE NAME: 1CT022.000_DoricCamp_ClosurePlan_Rev1.dwg

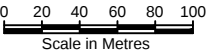



TMAC Resources Inc.

Interim Closure and Reclamation Plan



Doris Camp Area
Terrain Configuration Before Construction

DATE: May 2015	APPROVED: IM	FIGURE: 8
-------------------	-----------------	--------------


C:\01_SITES\Hope Bay\Doris North Closure\1CT022.000_TailLake_Rev2.dwg

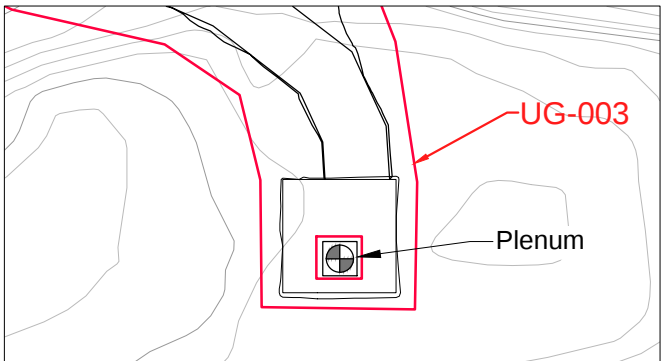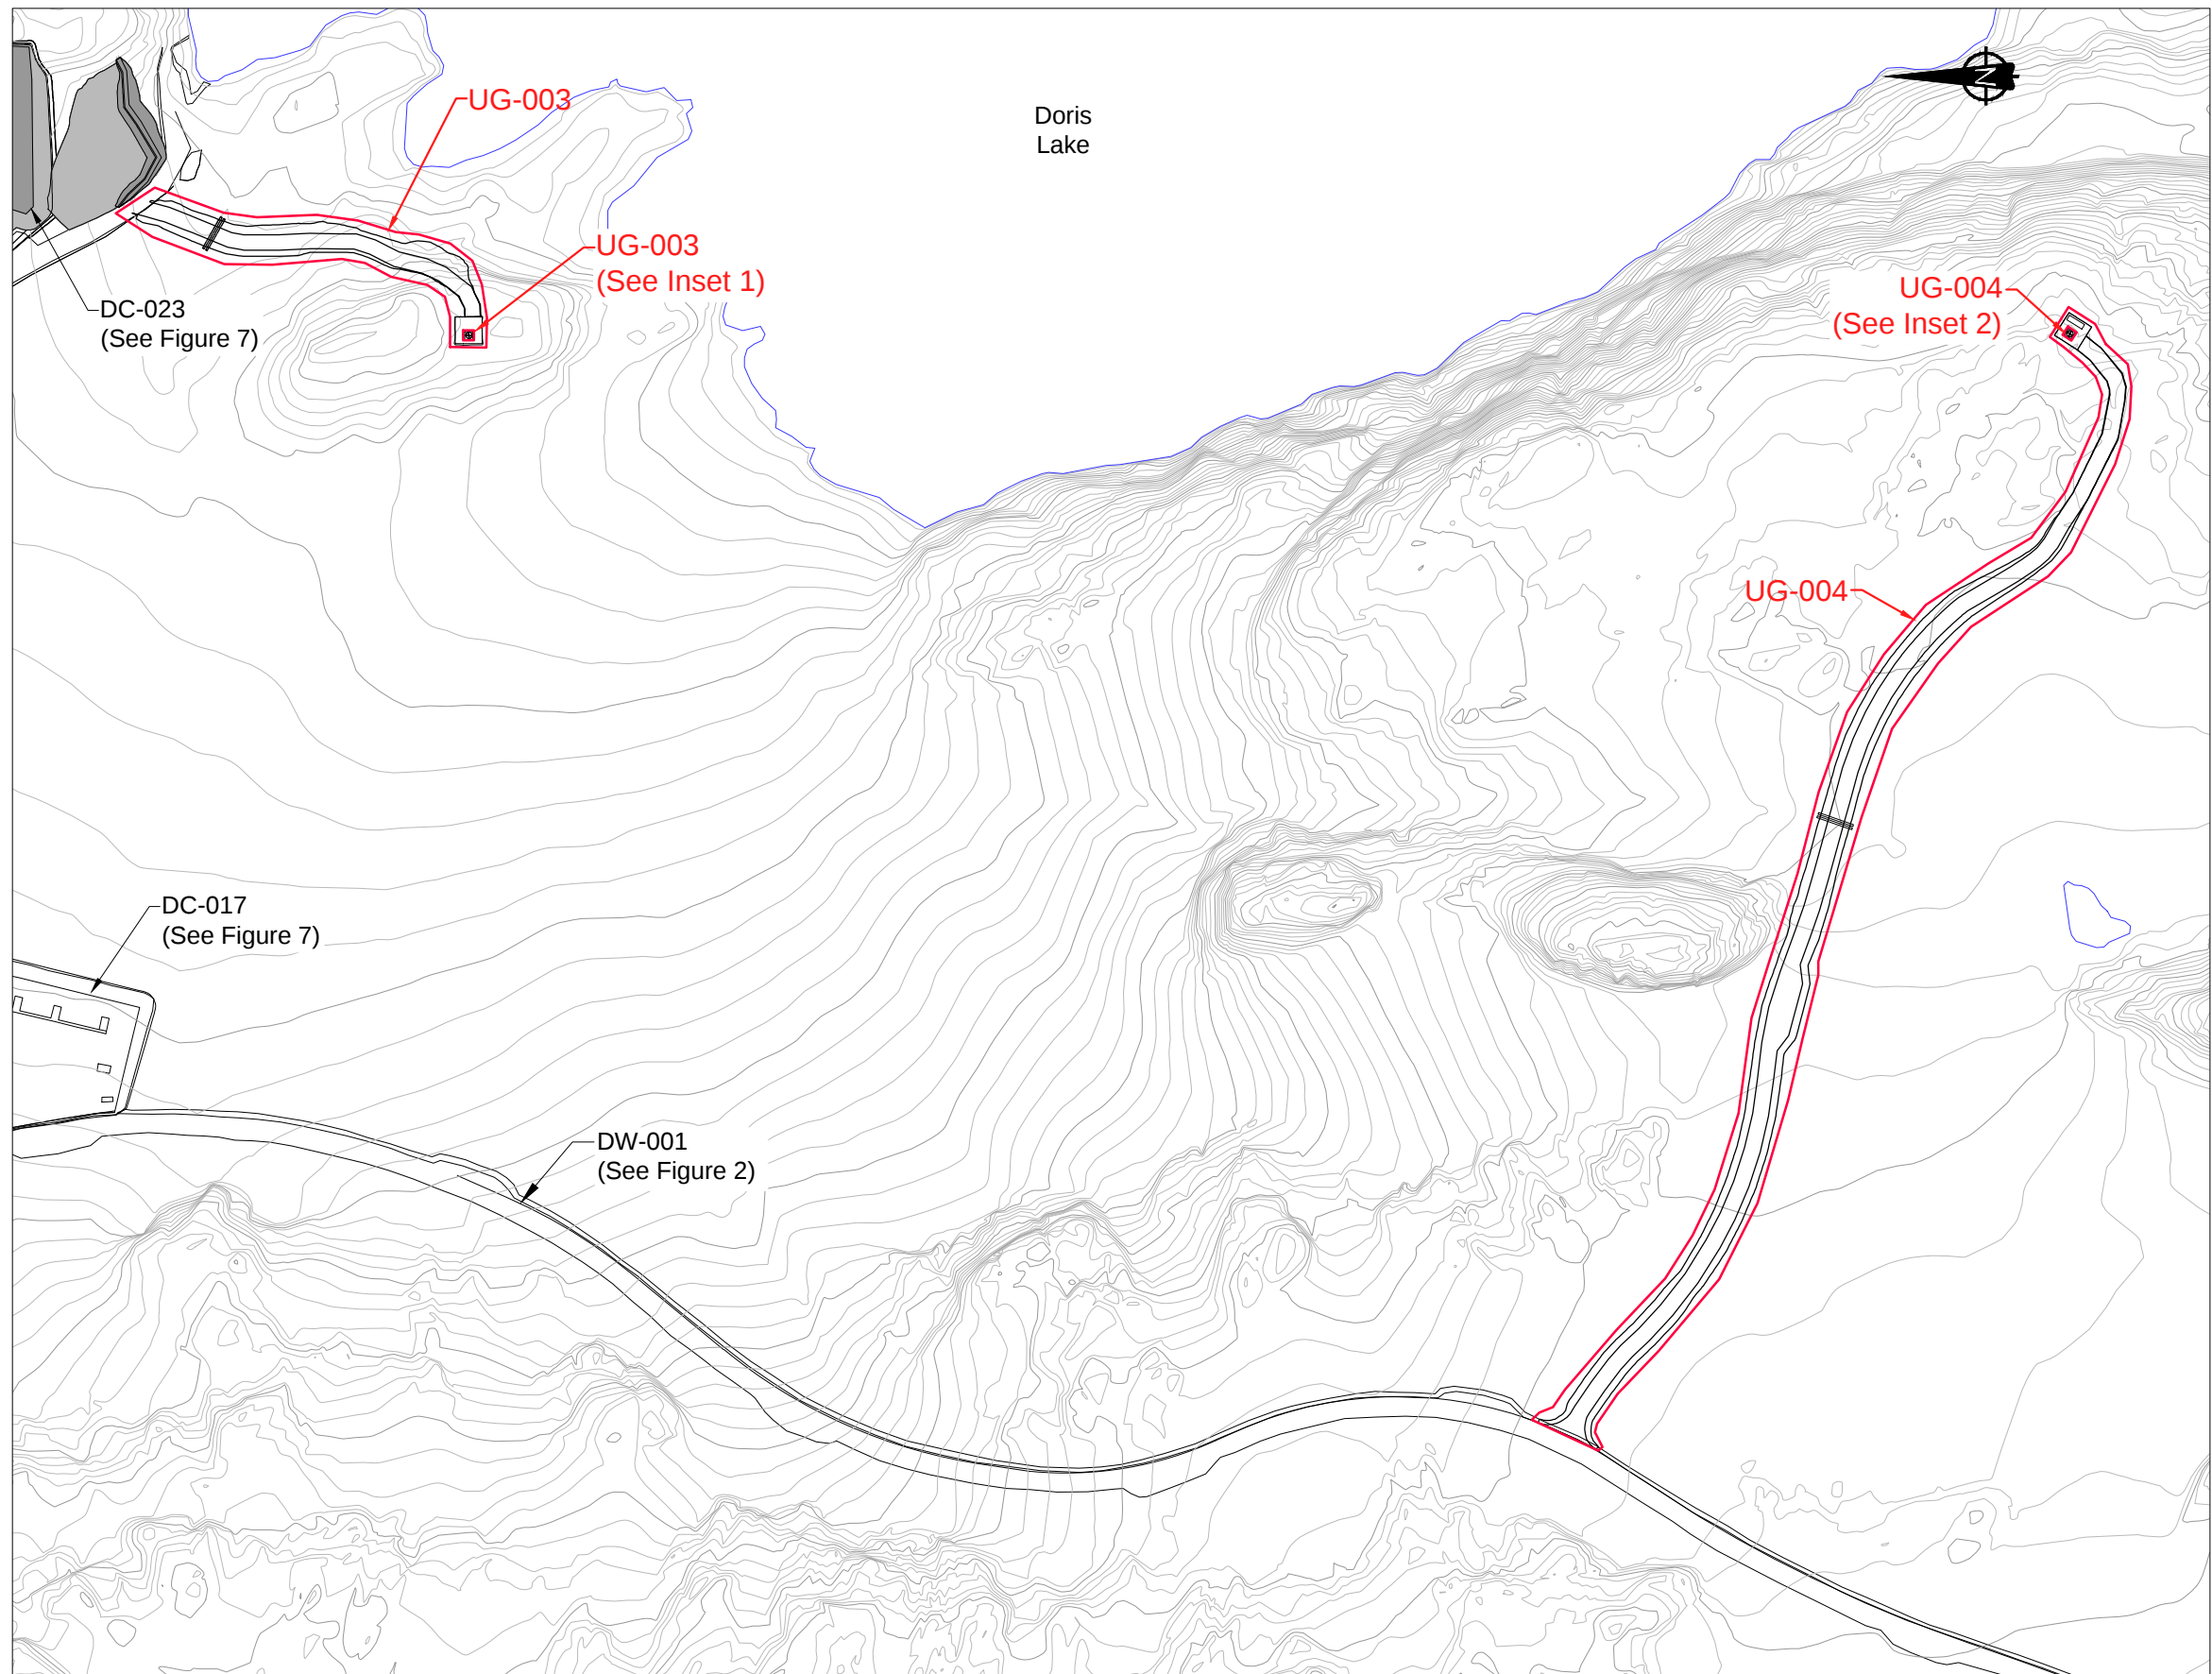


1 INSET 1 - DORIS CONNECTOR VENT RAISE

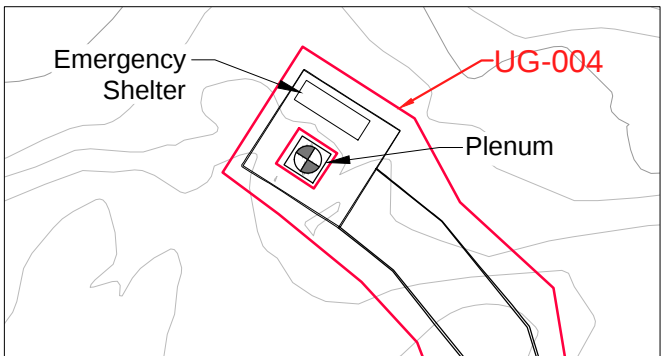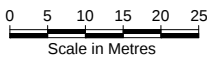

2 INSET 2 - DORIS CENTRAL VENT RAISE

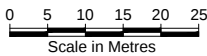

Work Area	Facility	WBS Code
Underground Workings	Doris Connector Vent Raise	UG-003
	Doris Central Vent Raise	UG-004

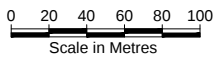

SRK JOB NO.: 1CT022.002.200.2100
FILE NAME: 1CT022.000_TailLake_Rev2.dwg



TMAC Resources Inc.



Interim Closure and Reclamation Plan

Doris-Windy Road Areas
Work Breakdown Structure


DATE: May 2015 APPROVED: IM FIGURE: 9



Aerial Photo circa Sept. 2007

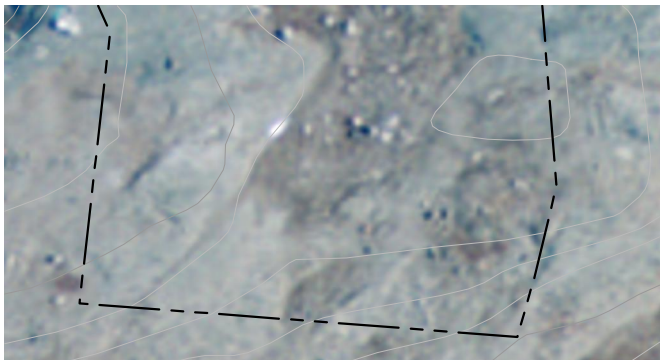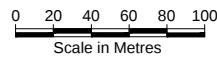

1 INSET 1 - DORIS CONNECTOR VENT RAISE
0 5 10 15 20 25
Scale in Metres

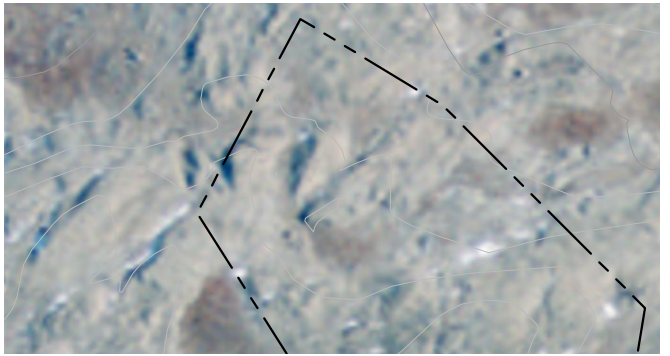

2 INSET 2 - DORIS CENTRAL VENT RAISE
0 5 10 15 20 25
Scale in Metres



SRK JOB NO.: 1CT022.002.200.2100
FILE NAME: 1CT022.000_TailLake_Rev2.dwg



TMAC Resources Inc.

Interim Closure and Reclamation Plan

Doris-Windy Road Areas
Terrain Configuration Before Construction

DATE: May 2015	APPROVED: IM	FIGURE: 10
-------------------	-----------------	---------------