



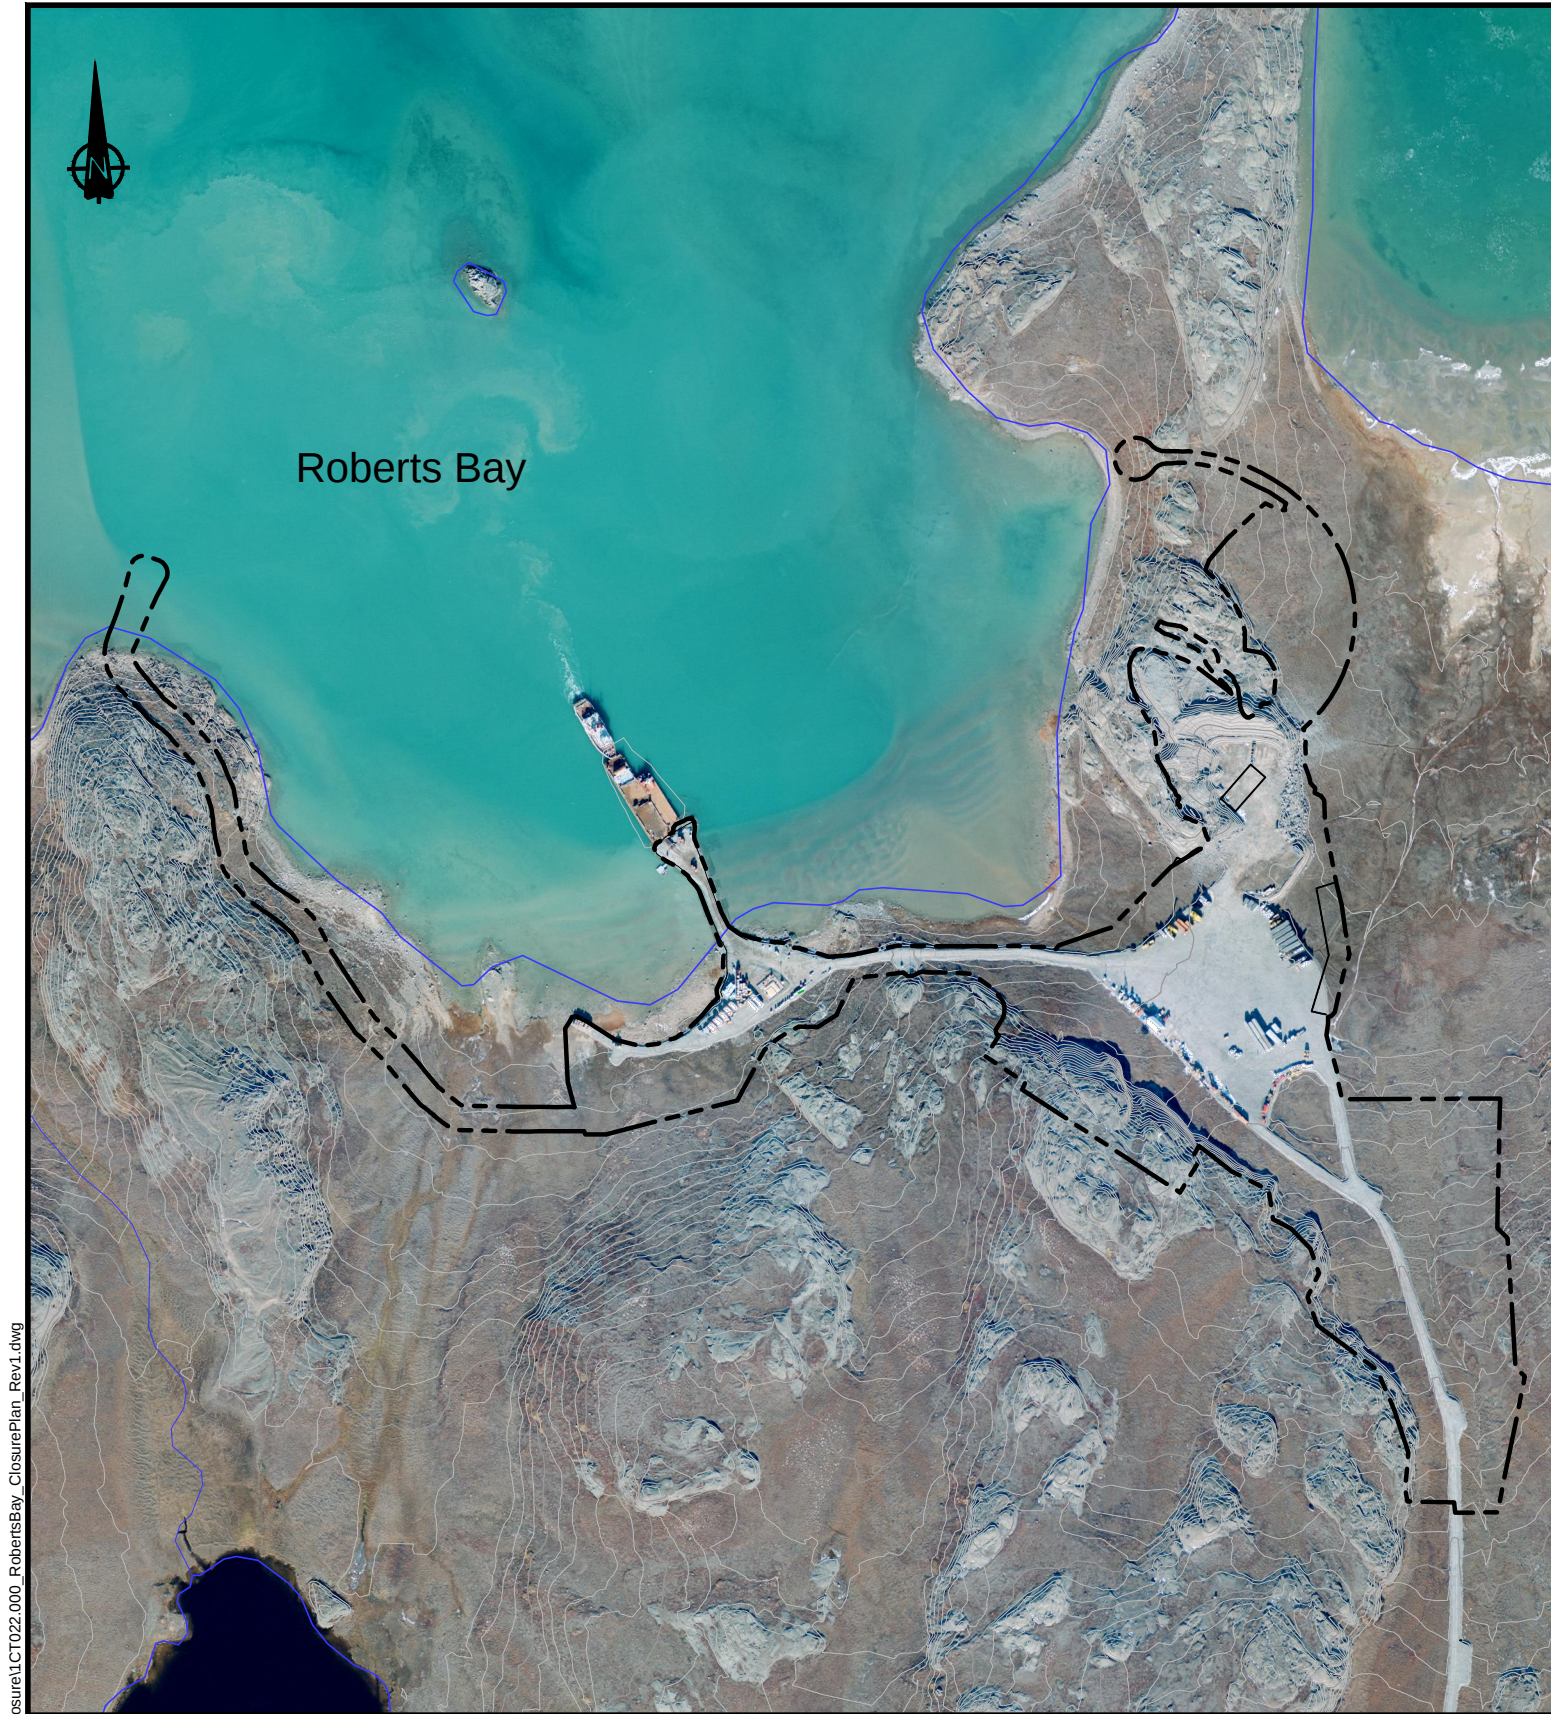


Aerial Photo circa Sept. 2007

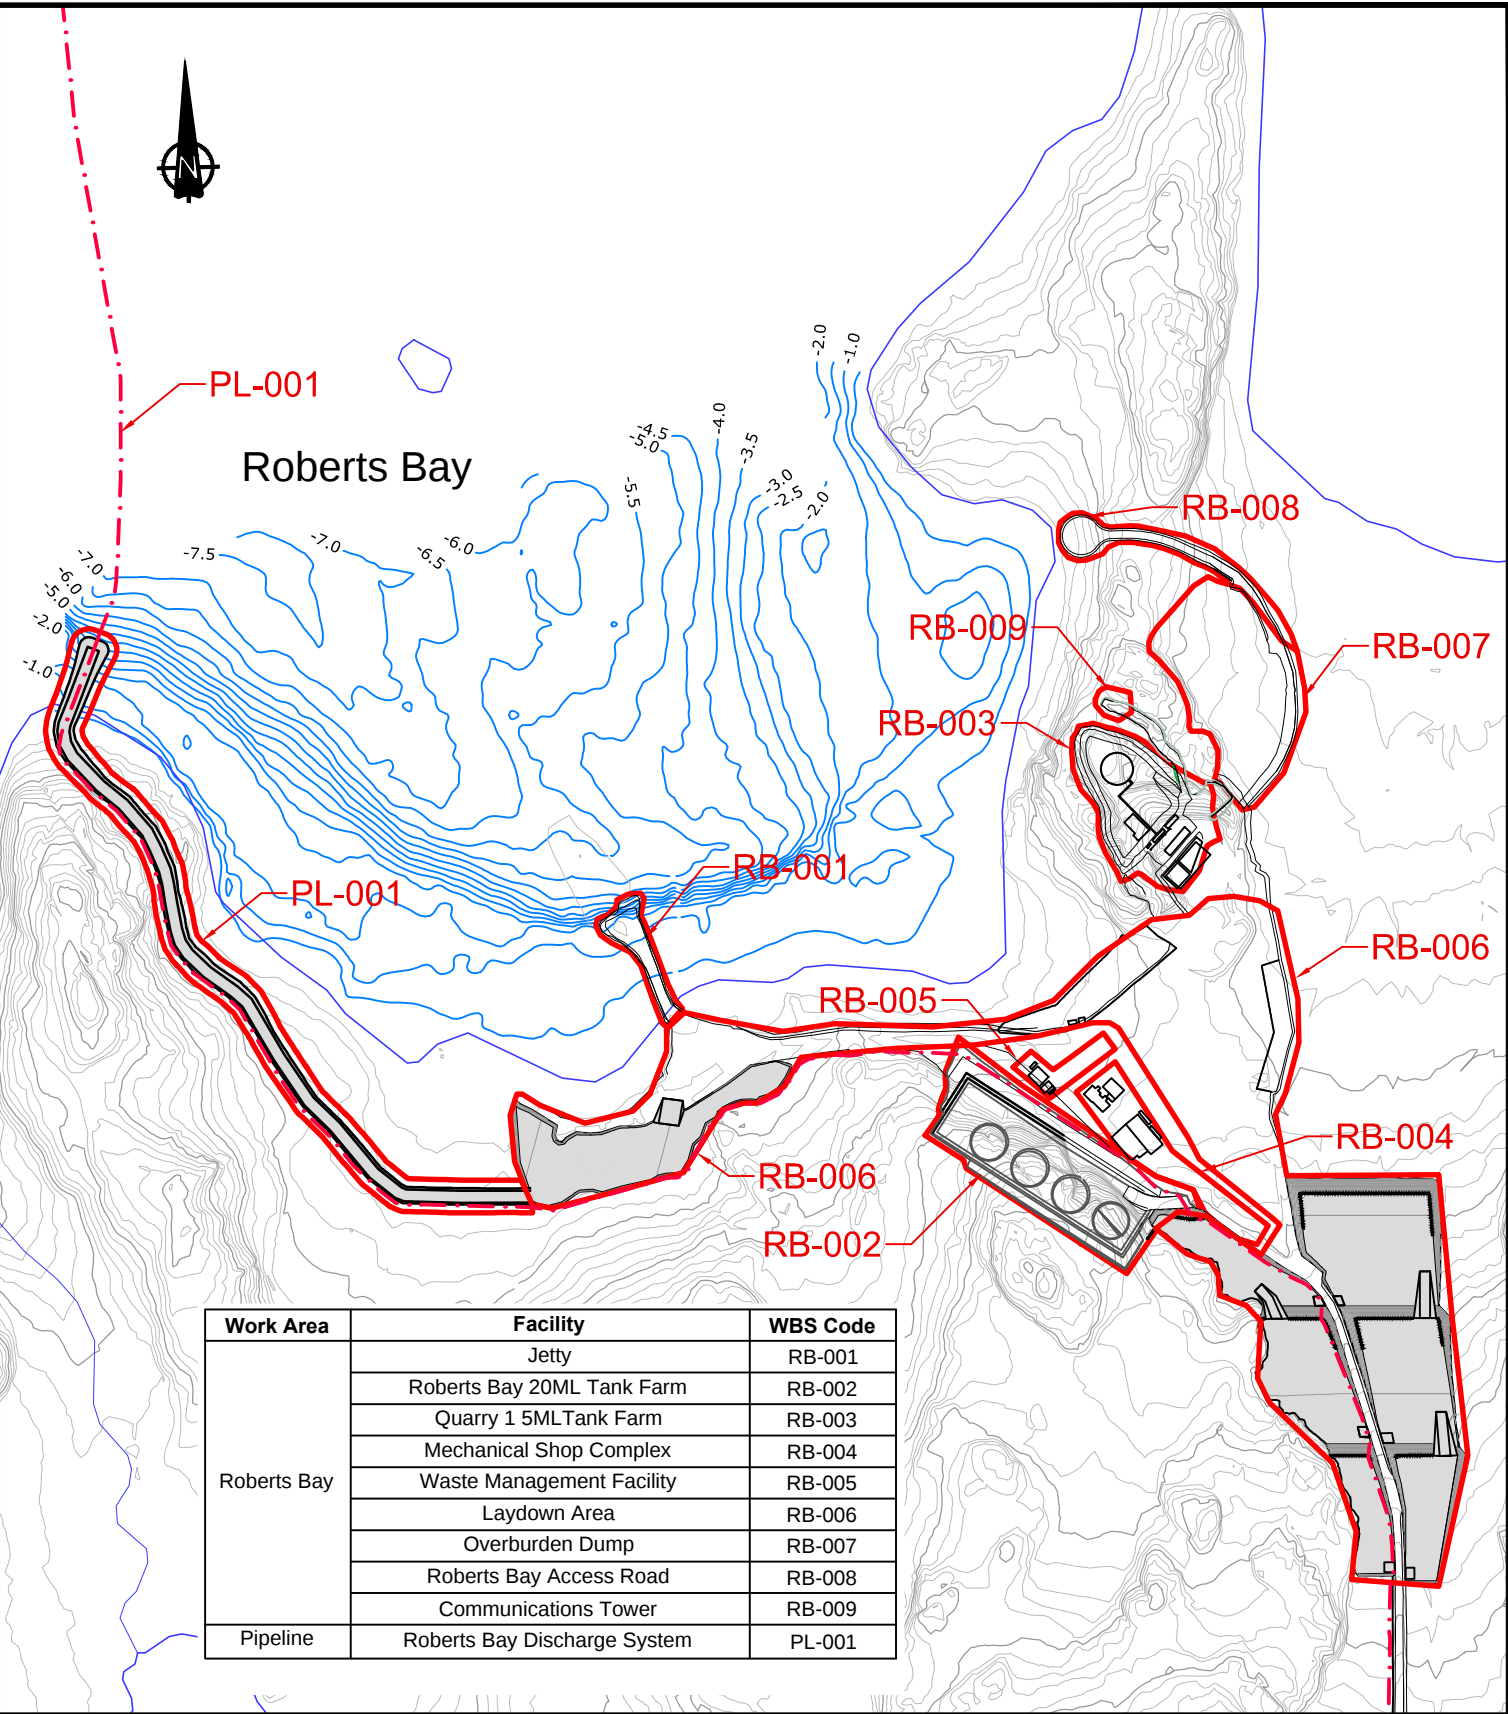

Work Area	Facility	WBS Code
Roberts Bay	Jetty	RB-001
	Roberts Bay 20ML Tank Farm	RB-002
	Quarry 1 5ML Tank Farm	RB-003
	Mechanical Shop Complex	RB-004
	Waste Management Facility	RB-005
	Laydown Area	RB-006
	Overburden Dump	RB-007
	Roberts Bay Access Road	RB-008
	Communications Tower	RB-009
Pipeline	Roberts Bay Discharge System	PL-001

C:\01_SITES\Hope Bay\Doris North\Closure\1CT022.000_RobertsBay_ClosurePlan_Rev1.dwg

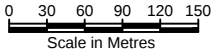


Interim Closure and Reclamation Plan

Roberts Bay Area
Work Breakdown Structure


SRK JOB NO.: 1CT022.002.200.2100
FILE NAME: 1CT022.000_RobertsBay_ClosurePlan_Rev1.dwg

TMAC Resources Inc.

DATE:	APPROVED:	FIGURE:
May 2015	IM	4

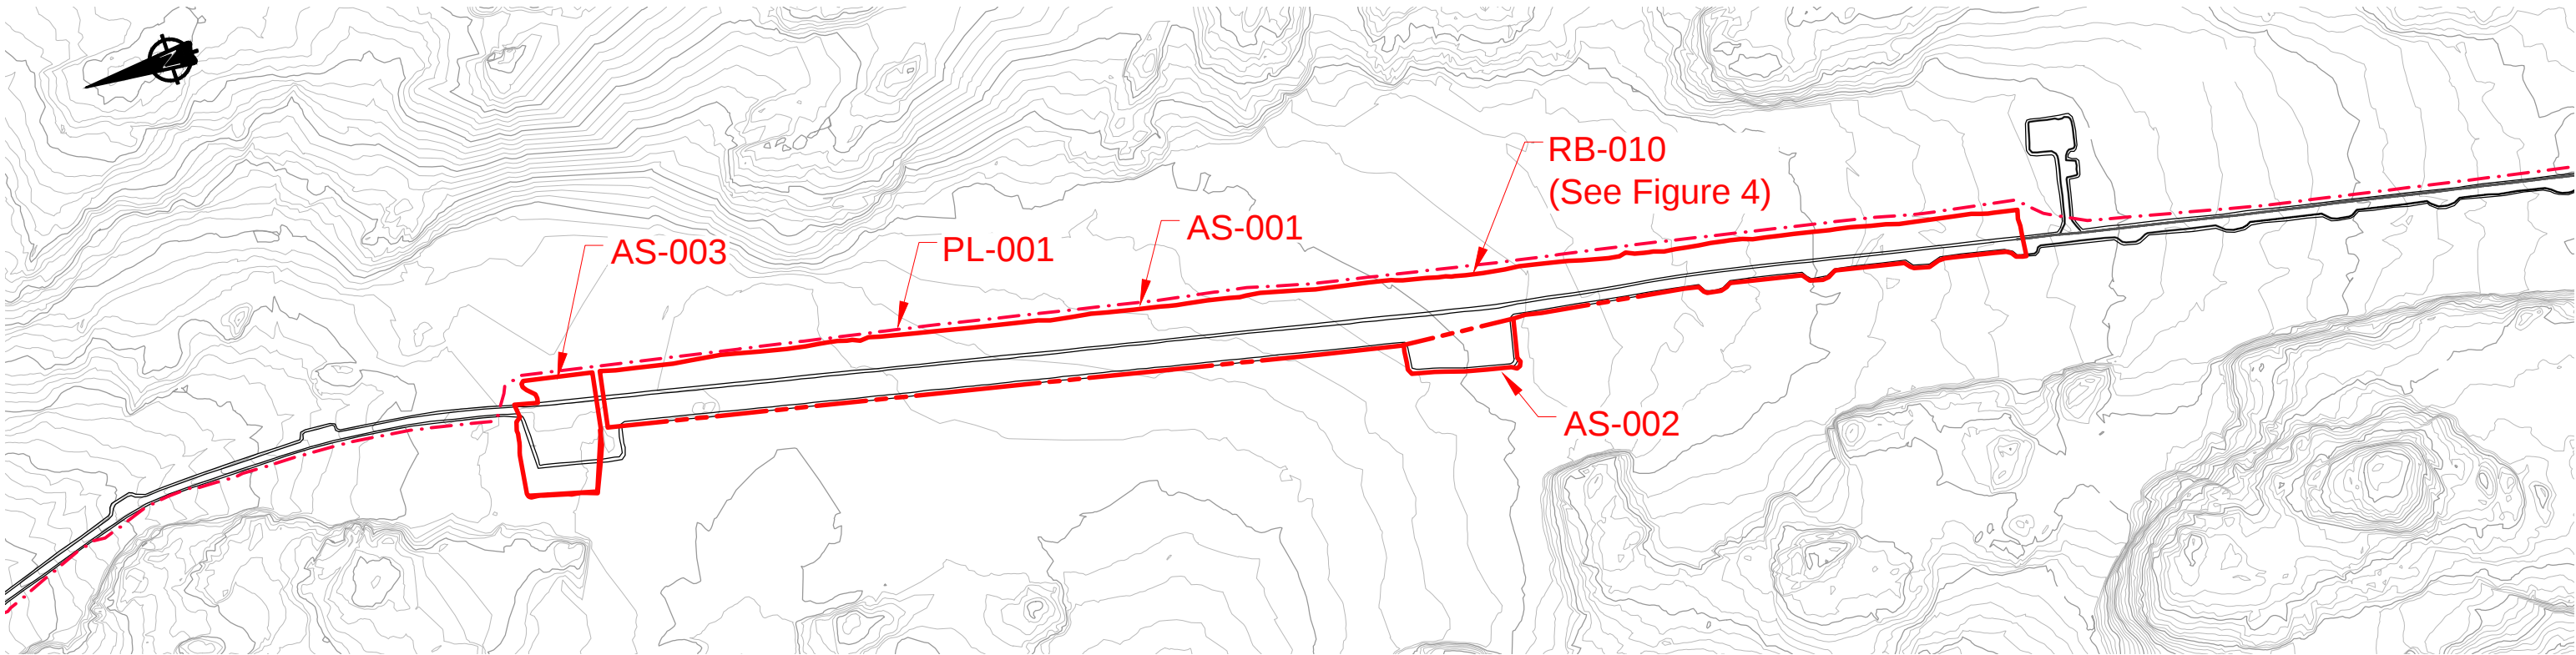

Work Area	Facility	WBS Code
Airstrip Area	Airstrip	AS-001
	South Apron	AS-002
	North Apron	AS-003
Pipeline	Roberts Bay Discharge System	PL-001

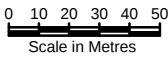

SRK JOB NO.: 1CT022.002.200.2100
FILE NAME: 1CT022.000_ReagentStorage_Rev0.dwg





TMAC Resources Inc.


Interim Closure and Reclamation Plan

Airstrip Area
Work Breakdown Structure

DATE: May 2015	APPROVED: IM	FIGURE: 5
-------------------	-----------------	--------------

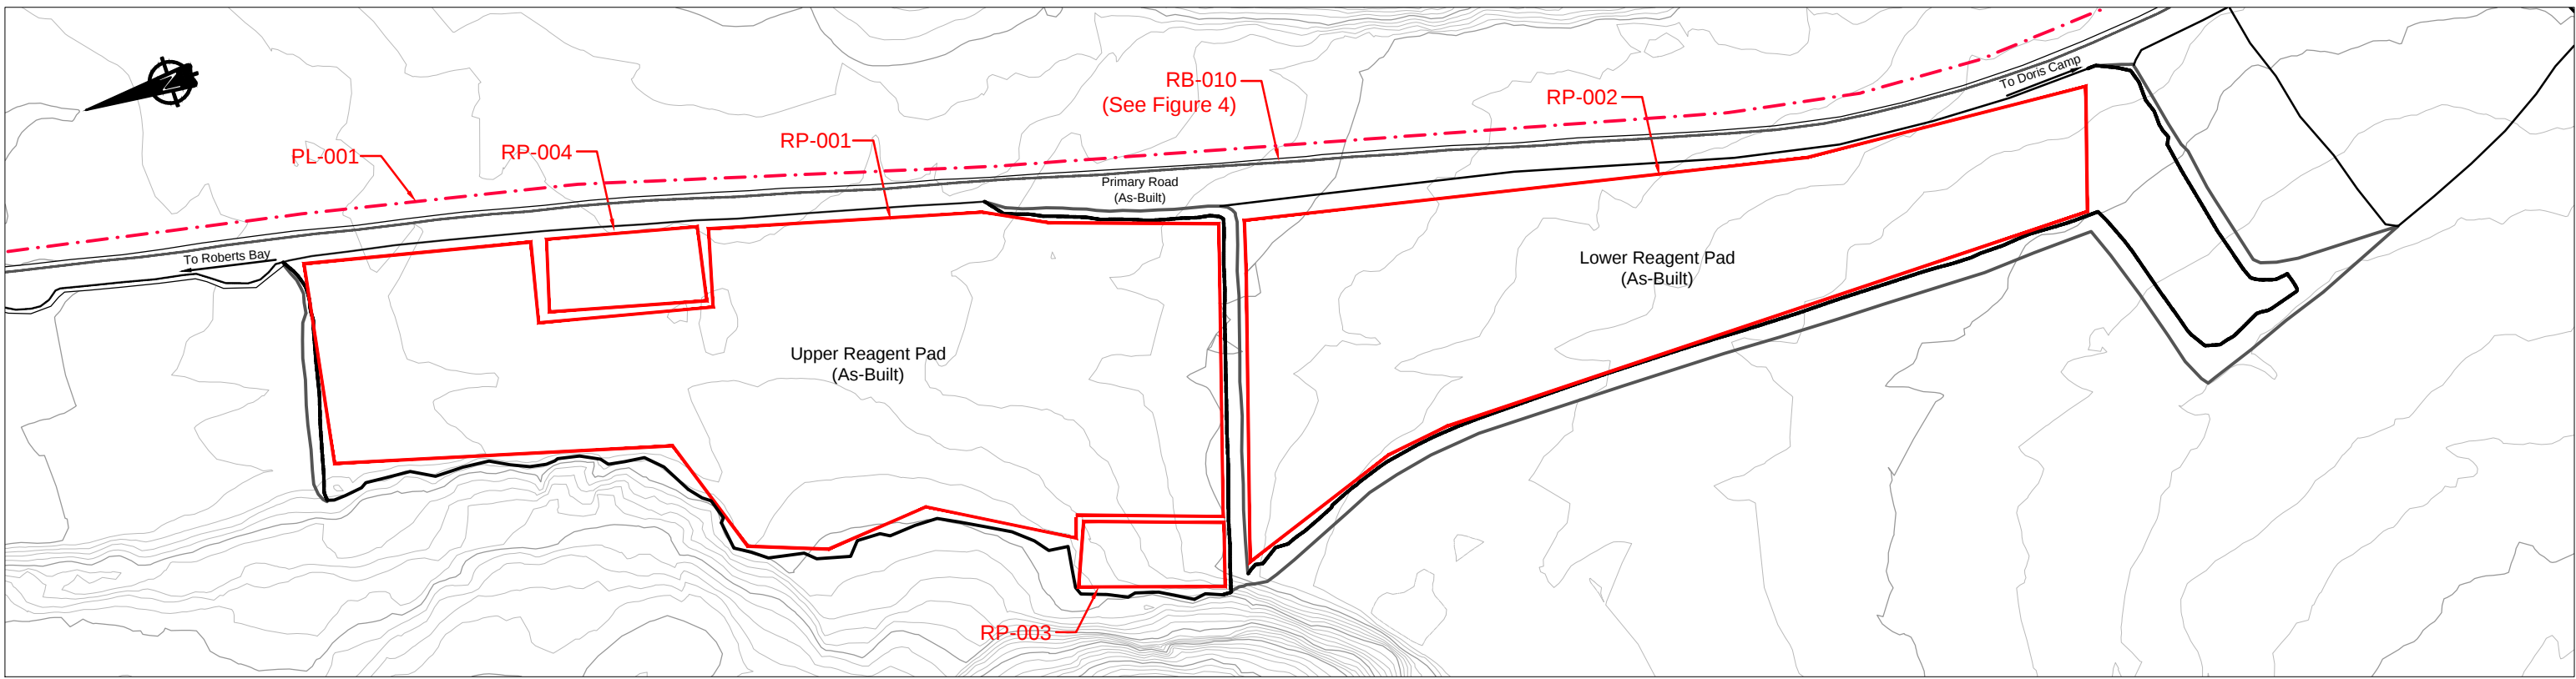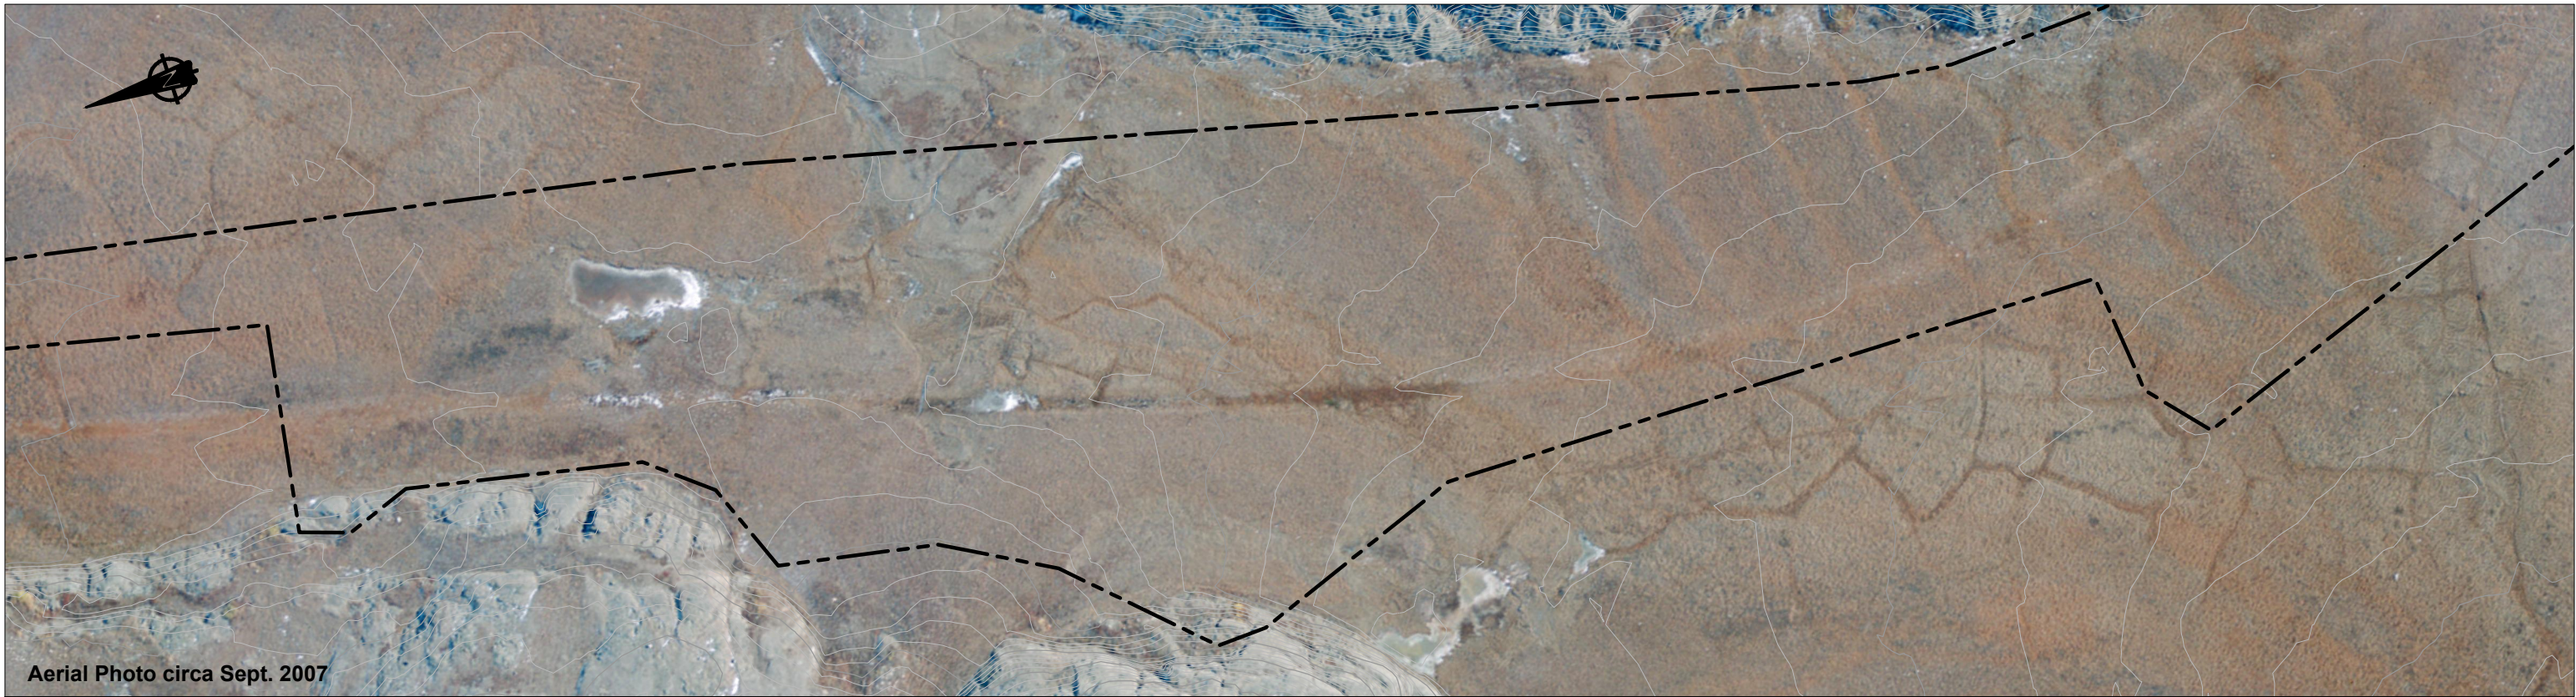


Work Area	Facility	WBS Code
Reagent Pads Area	Equipment Laydown Area	RP-001
	Materials Laydown Area	RP-002
	Ammonium Nitrate Storage Area	RP-003
	Exploration Drilling Support Shop	RP-004
Pipeline	Roberts Bay Discharge System	PL-001

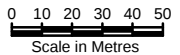


 SRK JOB NO.: 1CT022.002.200.2100 FILE NAME: 1CT022.000_ReagentStorage_Rev0.dwg	 TMAC Resources Inc.	Interim Closure and Reclamation Plan		
		Reagent Pads Area Work Breakdown Structure		
		DATE: May 2015	APPROVED: IM	FIGURE: 6

C:\01_SITES\Hope Bay\Doris North\Closure\1CT022.000_DoricCamp_ClosurePlan_Rev1.dwg

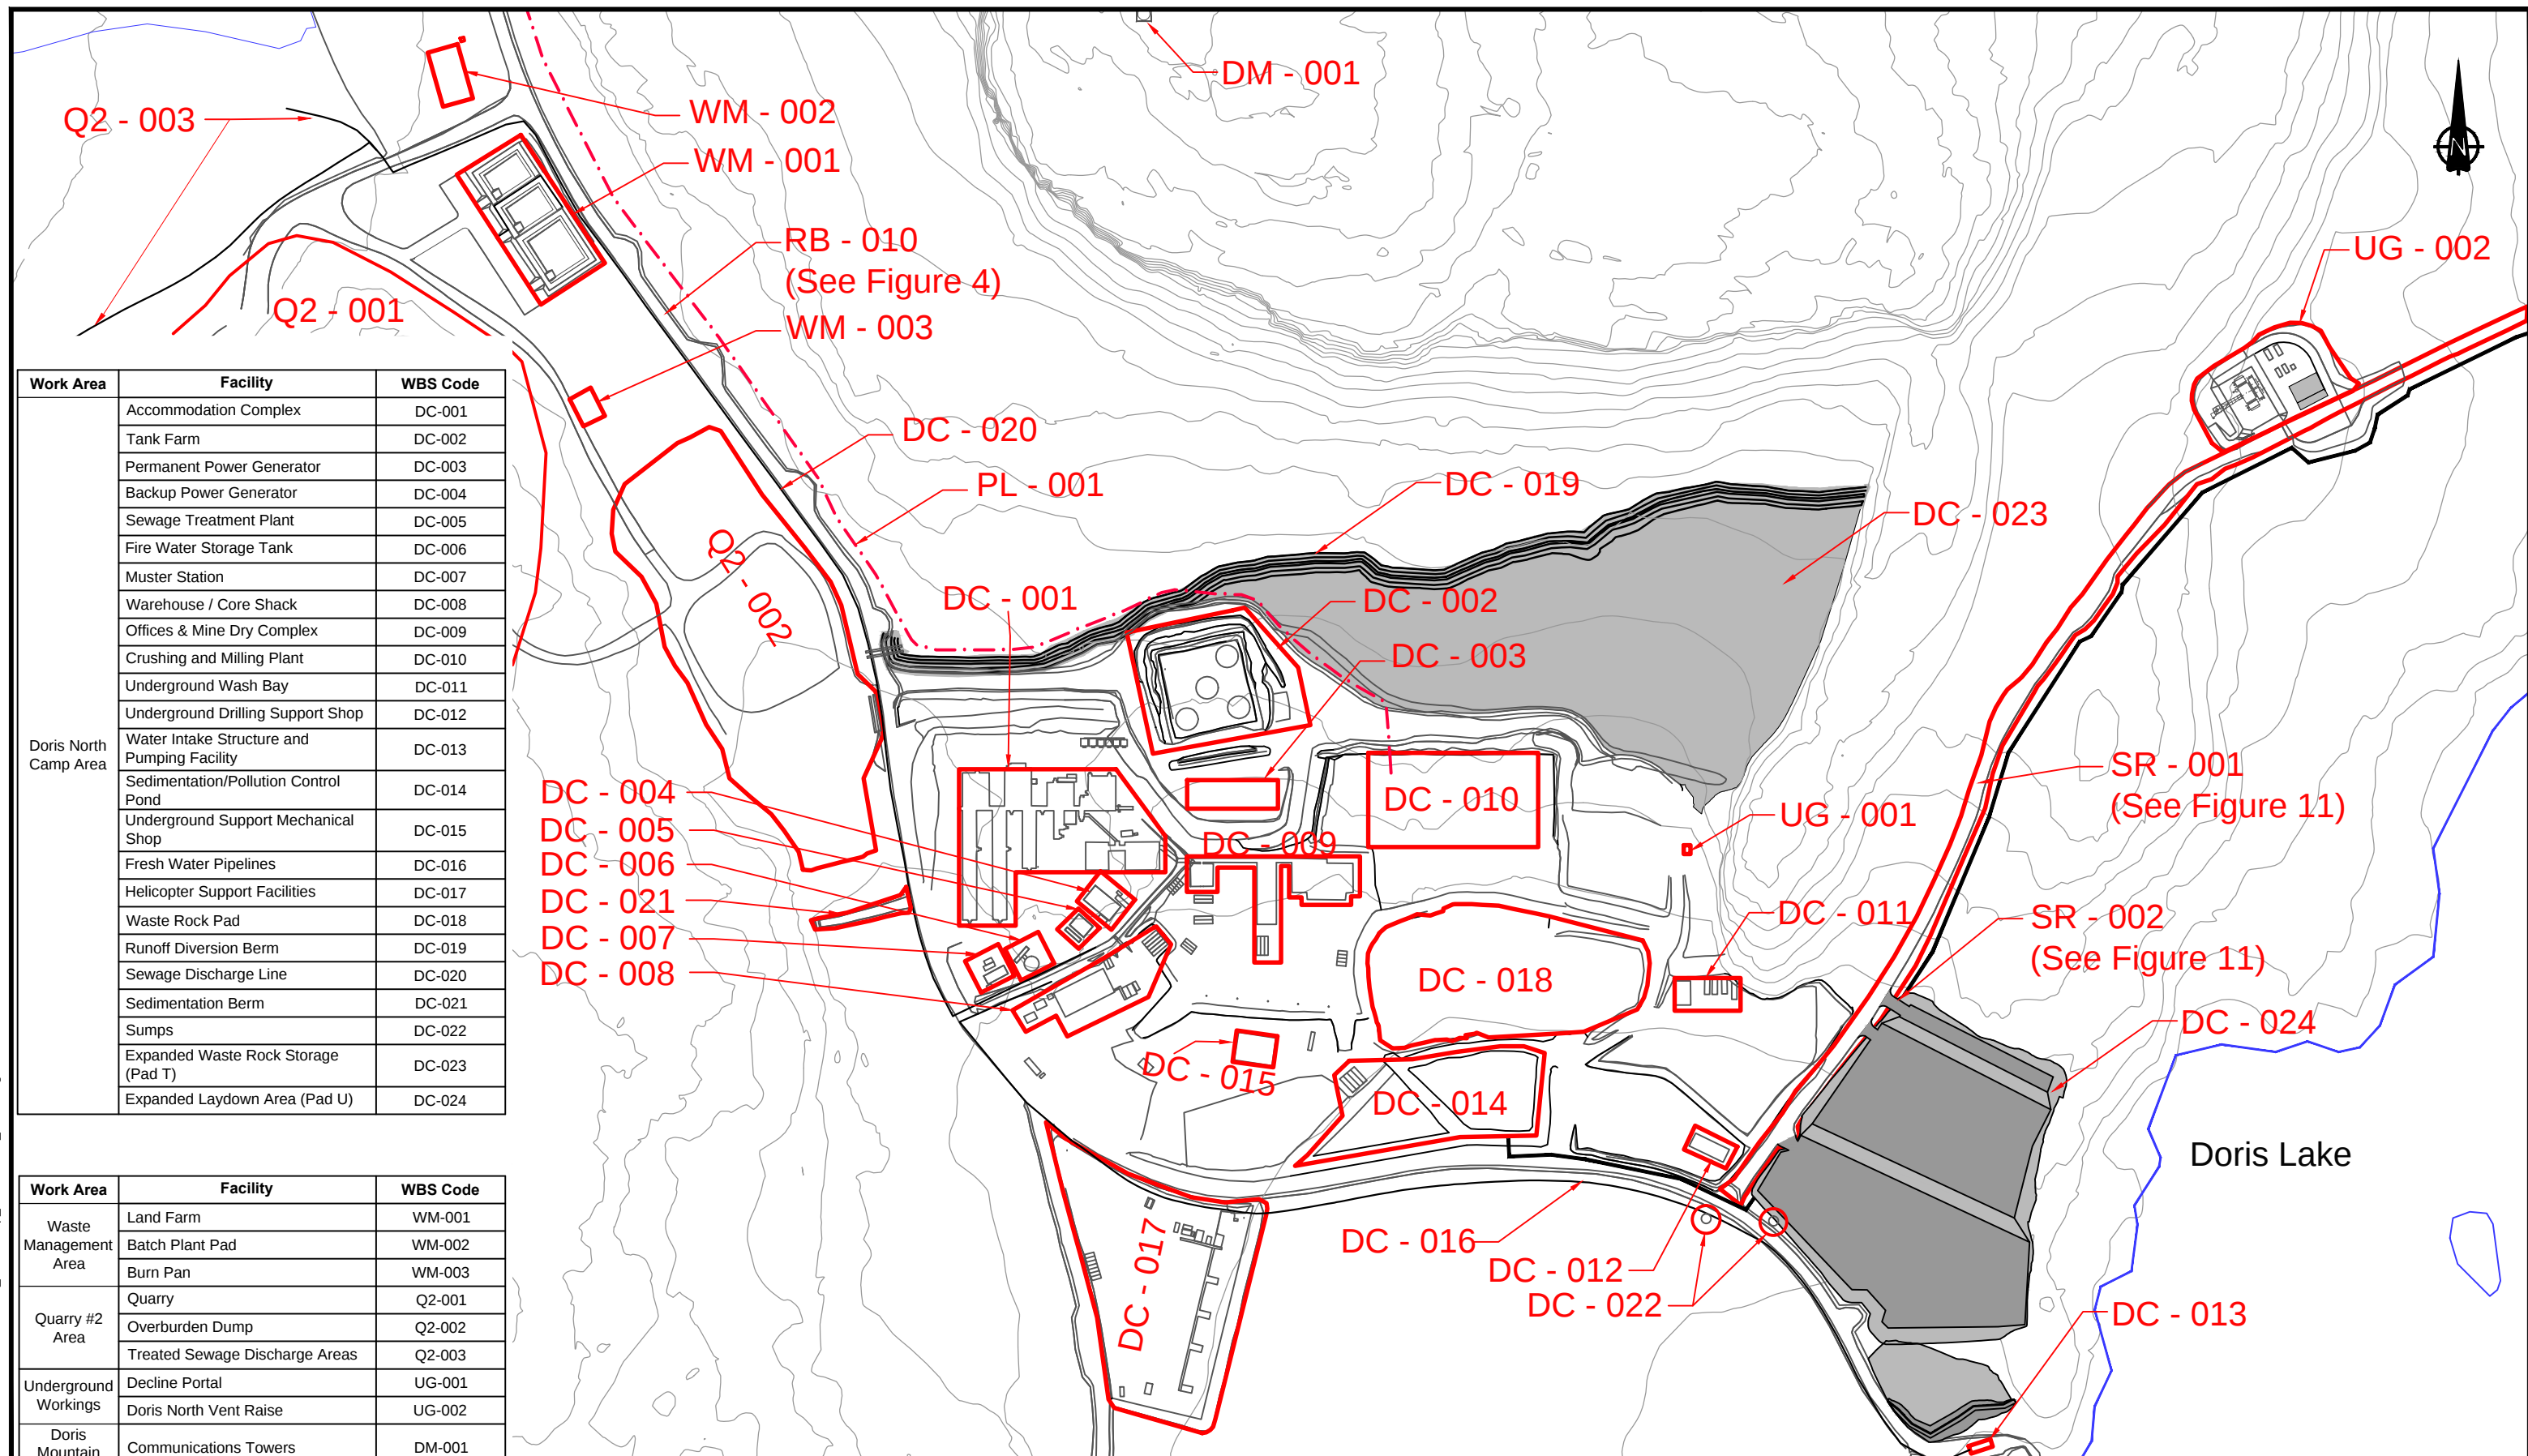

Work Area	Facility	WBS Code
Doris North Camp Area	Accommodation Complex	DC-001
	Tank Farm	DC-002
	Permanent Power Generator	DC-003
	Backup Power Generator	DC-004
	Sewage Treatment Plant	DC-005
	Fire Water Storage Tank	DC-006
	Muster Station	DC-007
	Warehouse / Core Shack	DC-008
	Offices & Mine Dry Complex	DC-009
	Crushing and Milling Plant	DC-010
	Underground Wash Bay	DC-011
	Underground Drilling Support Shop	DC-012
	Water Intake Structure and Pumping Facility	DC-013
	Sedimentation/Pollution Control Pond	DC-014
	Underground Support Mechanical Shop	DC-015
	Fresh Water Pipelines	DC-016
	Helicopter Support Facilities	DC-017
	Waste Rock Pad	DC-018
	Runoff Diversion Berm	DC-019
	Sewage Discharge Line	DC-020
	Sedimentation Berm	DC-021
	Sumps	DC-022
	Expanded Waste Rock Storage (Pad T)	DC-023
	Expanded Laydown Area (Pad U)	DC-024

Work Area	Facility	WBS Code
Waste Management Area	Land Farm	WM-001
	Batch Plant Pad	WM-002
	Burn Pan	WM-003
Quarry #2 Area	Quarry	Q2-001
	Overburden Dump	Q2-002
	Treated Sewage Discharge Areas	Q2-003
Underground Workings	Decline Portal	UG-001
	Doris North Vent Raise	UG-002
Doris Mountain	Communications Towers	DM-001
Pipeline	Roberts Bay Discharge System	PL-001

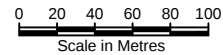

SRK JOB NO.: 1CT022.002.200.2100
FILE NAME: 1CT022.000_DoricCamp_ClosurePlan_Rev1.dwg

TMAC Resources Inc.

Interim Closure and Reclamation Plan

Doris Camp Area
Work Breakdown Structure

DATE: May 2015	APPROVED: IM	FIGURE: 7
-------------------	-----------------	--------------