



0 500  
Scale: 1: 10 000 (metres)

CLIENT

 SHEAR DIAMONDS LTD.

 eba  
A TETRA TECH COMPANY


**SITE WATER MANAGEMENT PLAN  
JERICO DIAMOND MINE, NUNAVUT**

**CATCHMENT AREAS AND  
MONITORING STATIONS PLAN**

PROJECT NO. E14101118	DWN DBD	CKD WL	REV 0
OFFICE EBA-EDM	DATE January 31, 2011		

Figure 3



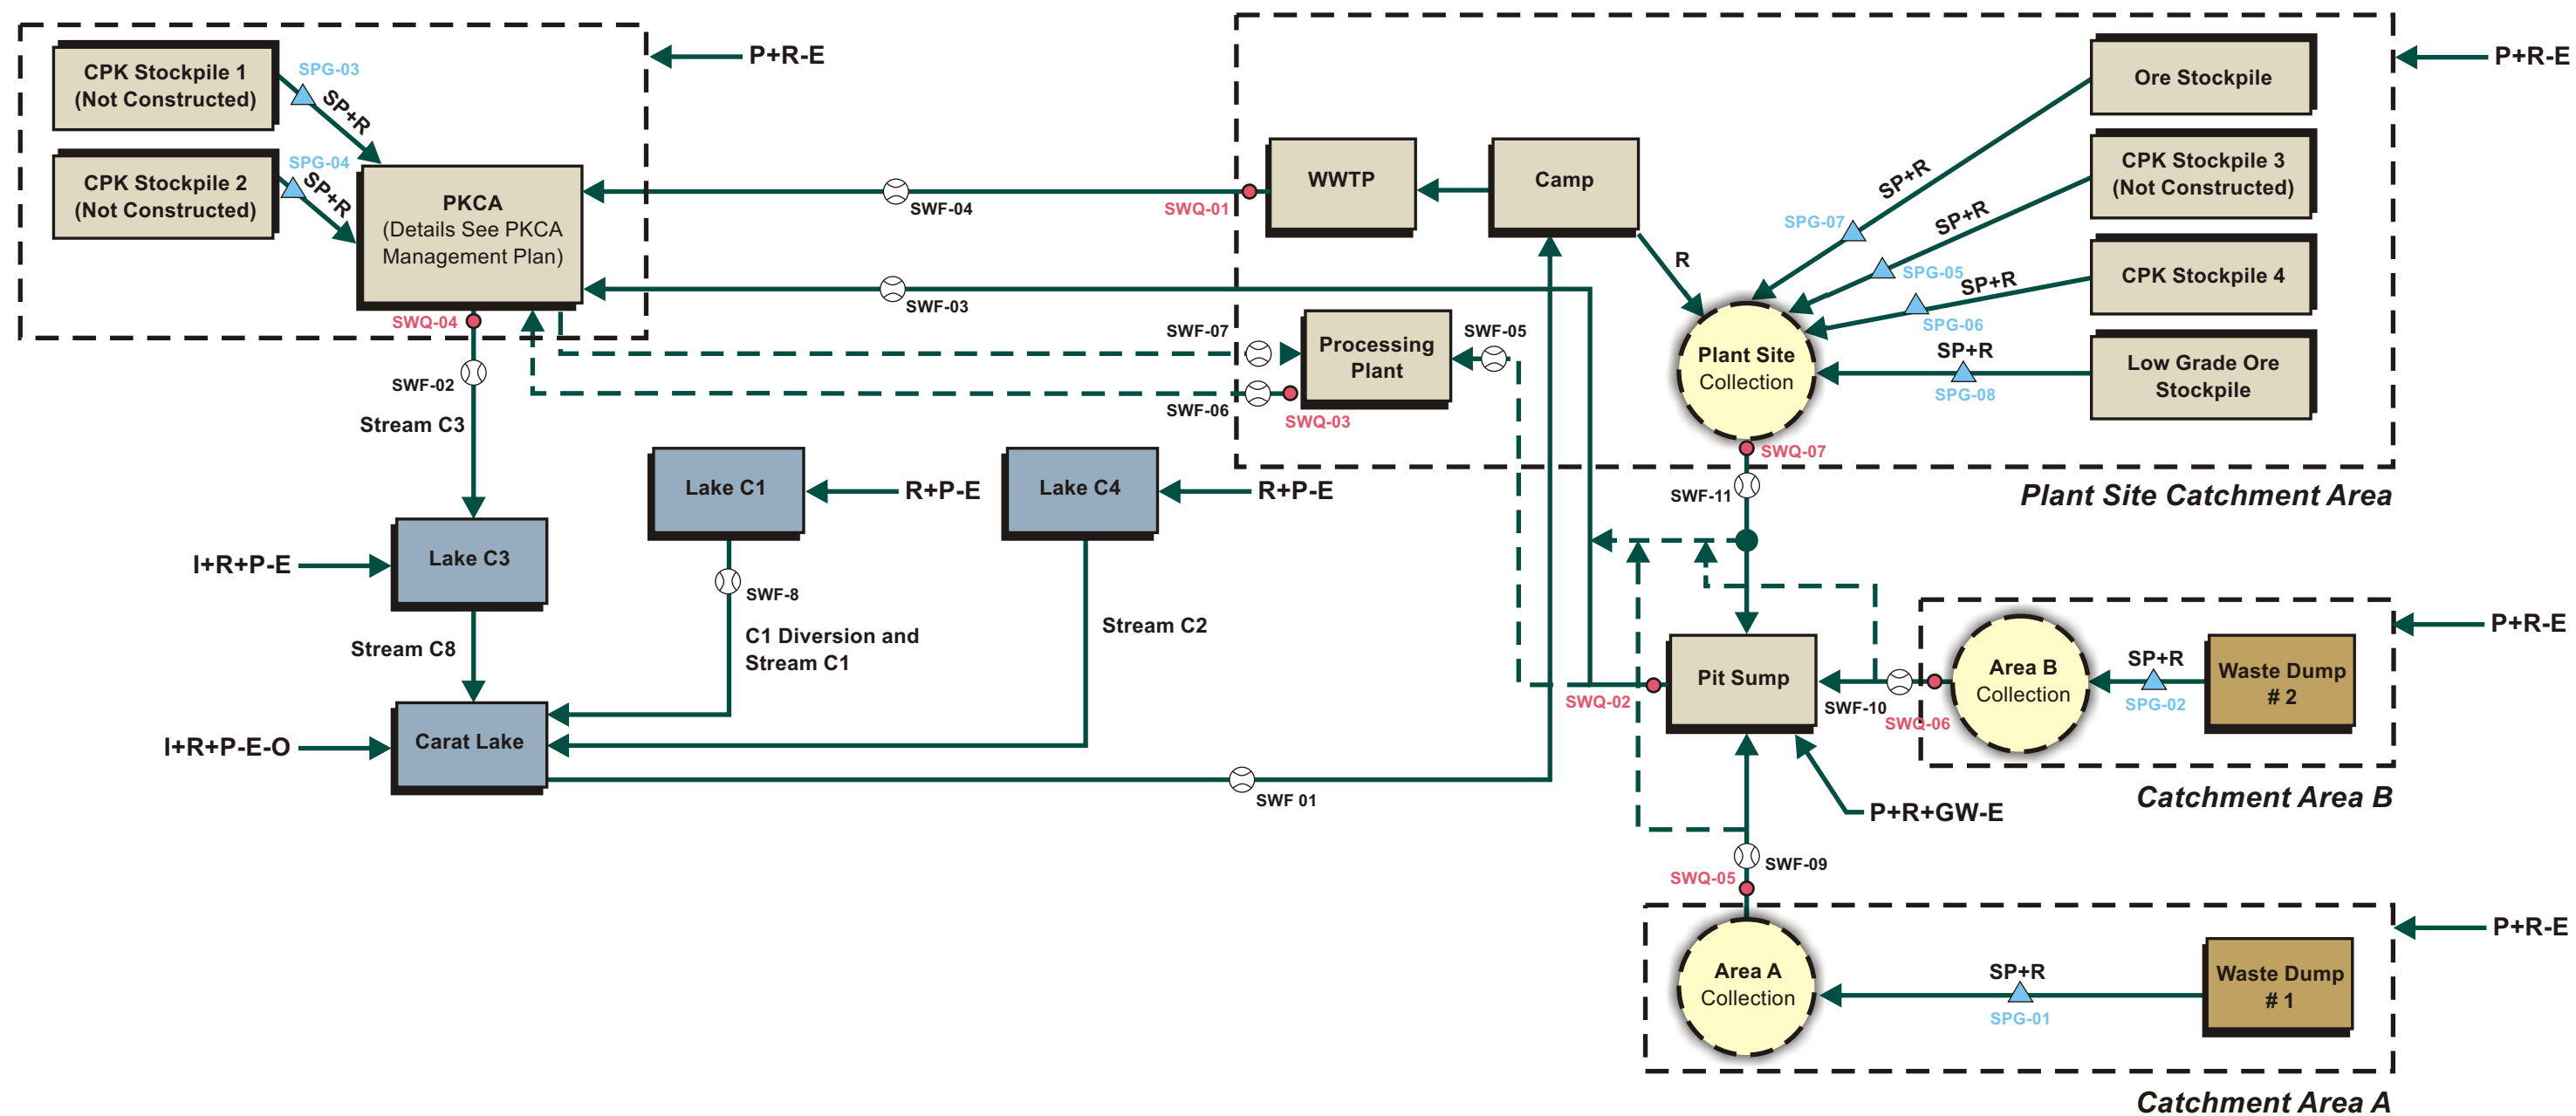

# LEGEND



- Sub-Watershed in Area of Impact

- Flow

- Potential Flow Path

P - Precipitation

R - Surface Runoff

E - Evaporation/Transpiration  
I - Inflow  
O - Outflow  
Gw - Groundwater Inflow  
Sp - Seepage  
⊗ - Flow Meter  
● - SWQ Water Quality Monitoring Location  
▲ - Seepage Survey Location

Area A Collection : Collector Ditch or Potential Pond A  
Area B Collection : Collector Ditch or Potential Pond B  
Area C Collection : East Sump or Potential Pond C

STATUS  
ISSUED FOR USE

CLIENT



## SITE WATER MANAGEMENT PLAN JERICHO DIAMOND MINE, NUNAVUT

### SITE WATER MANAGEMENT FLOWSHEET

PROJECT NO. E14101118	DWN DBD	CKD WL	APVD WL	REV 0
OFFICE EBA-EDM	DATE January 31, 2011			

Figure 4