




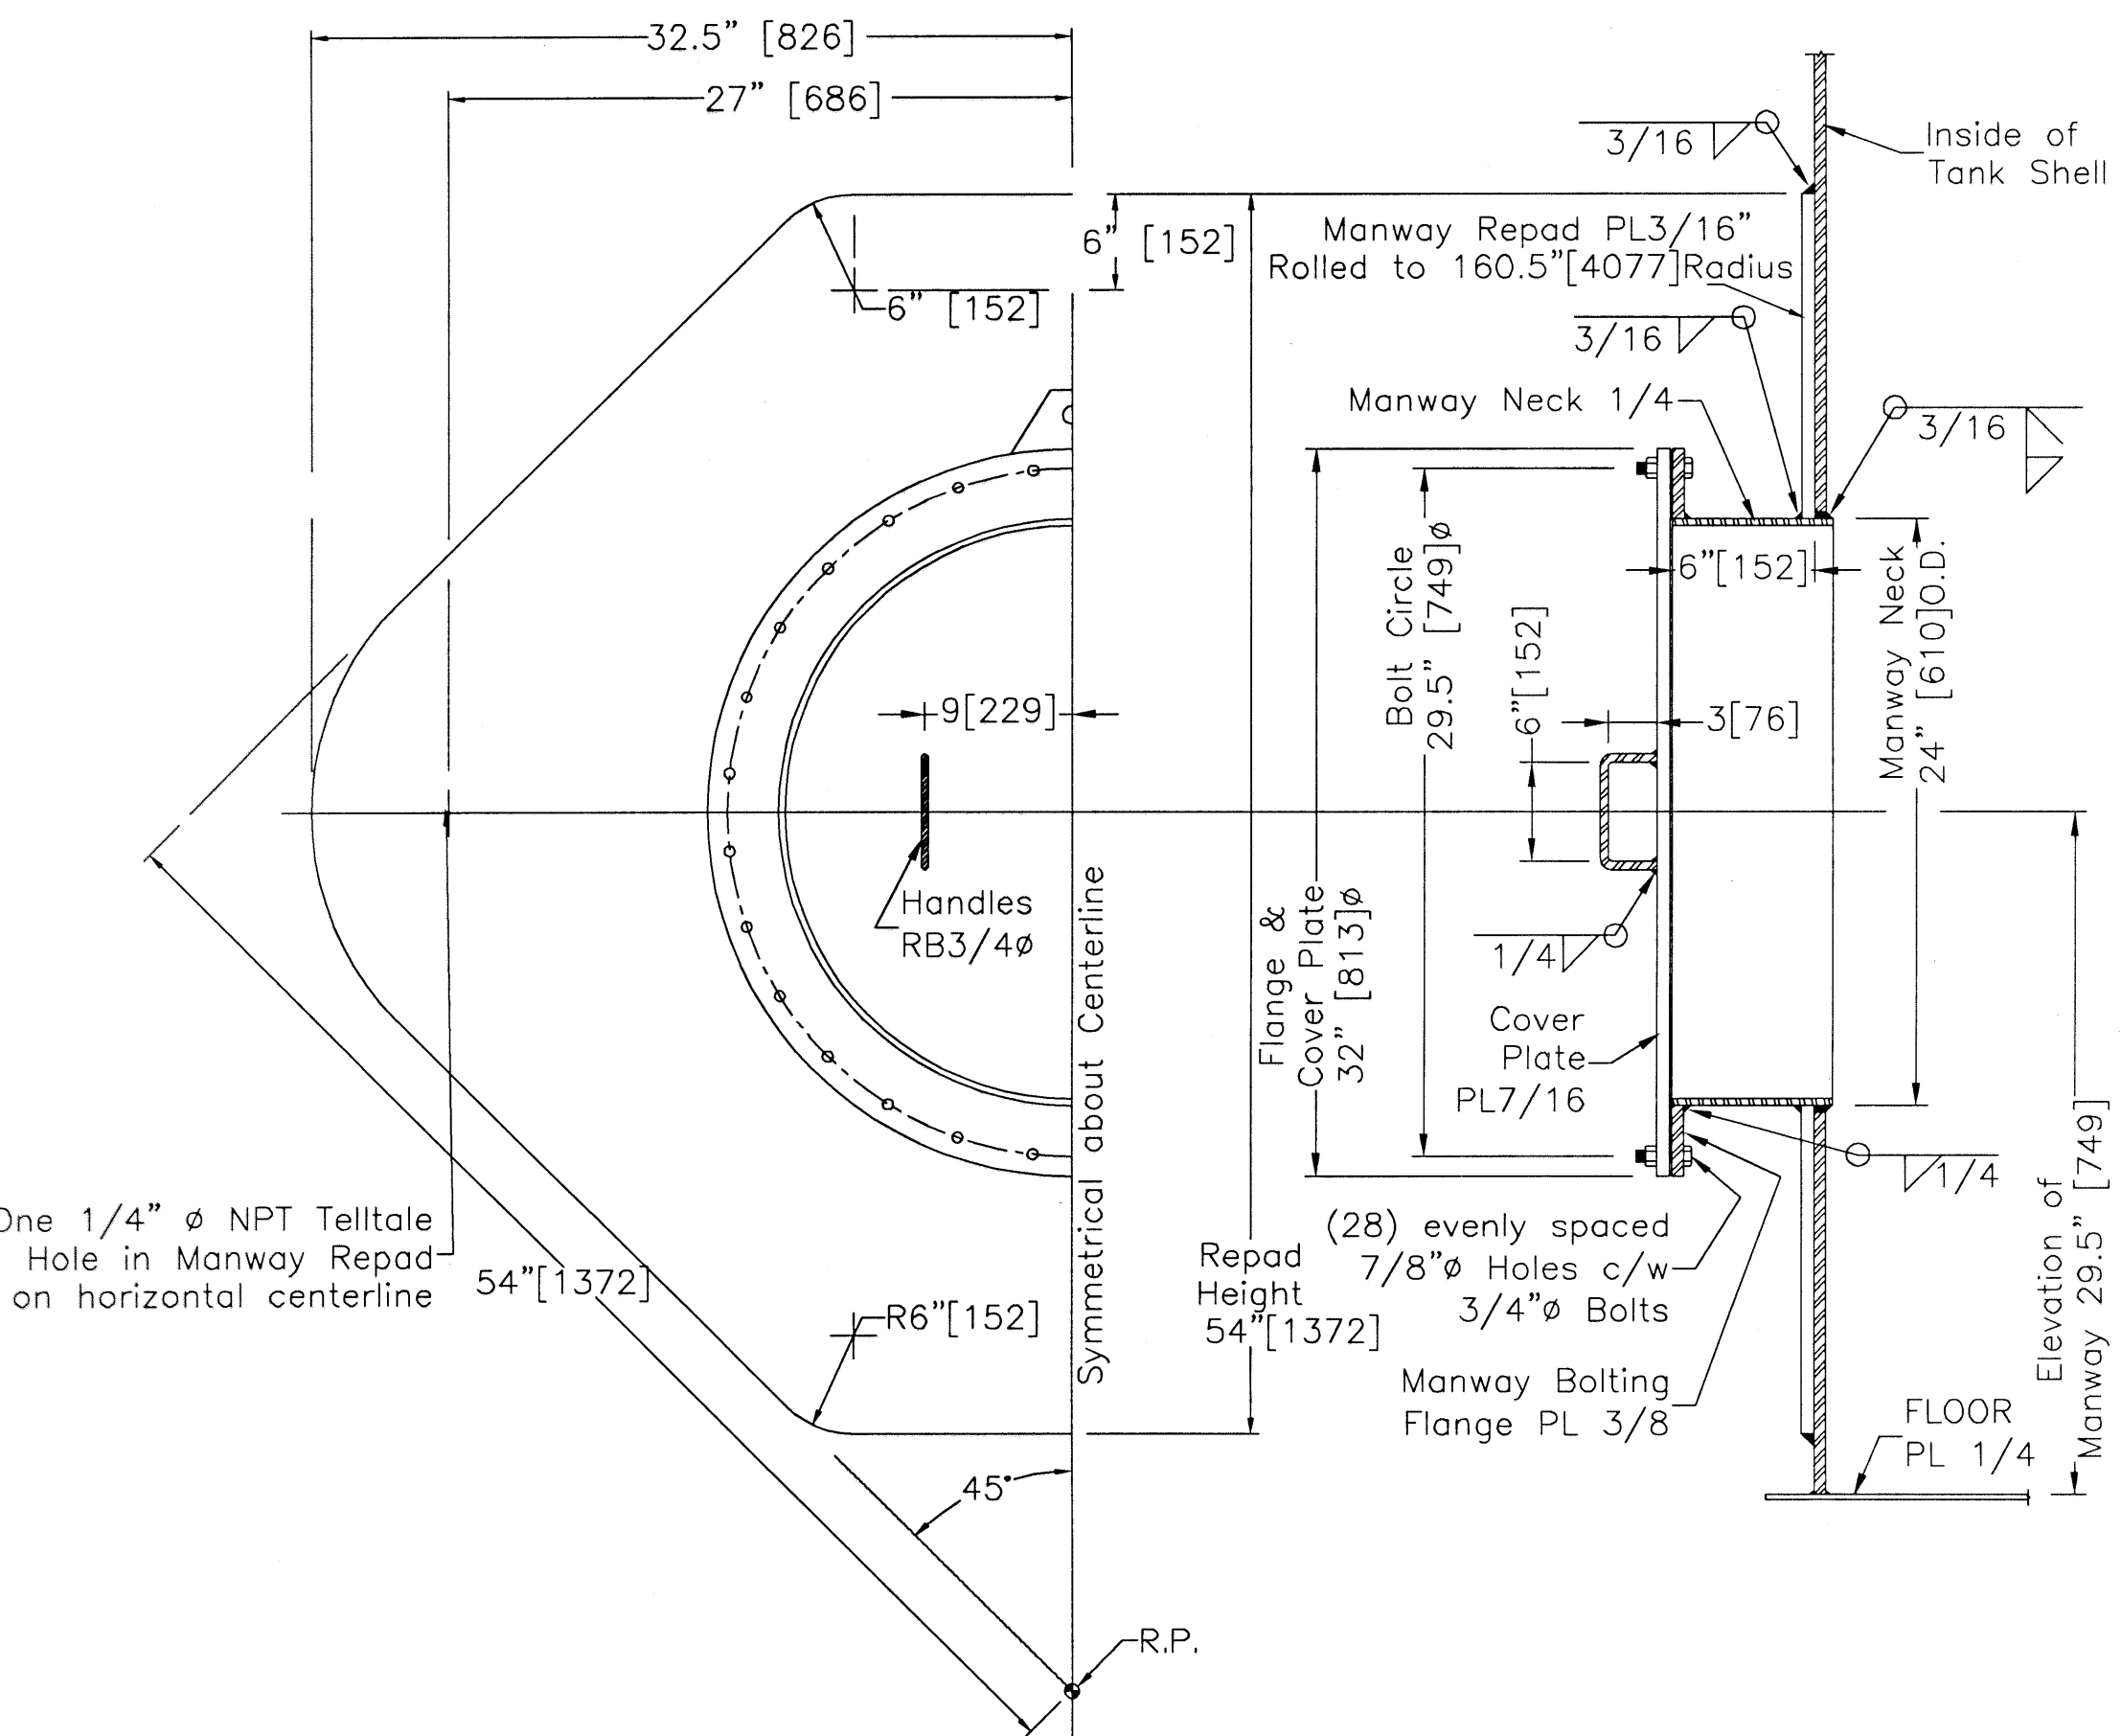

A
1 24"Ø SHELL MANWAY DETAIL
NTS

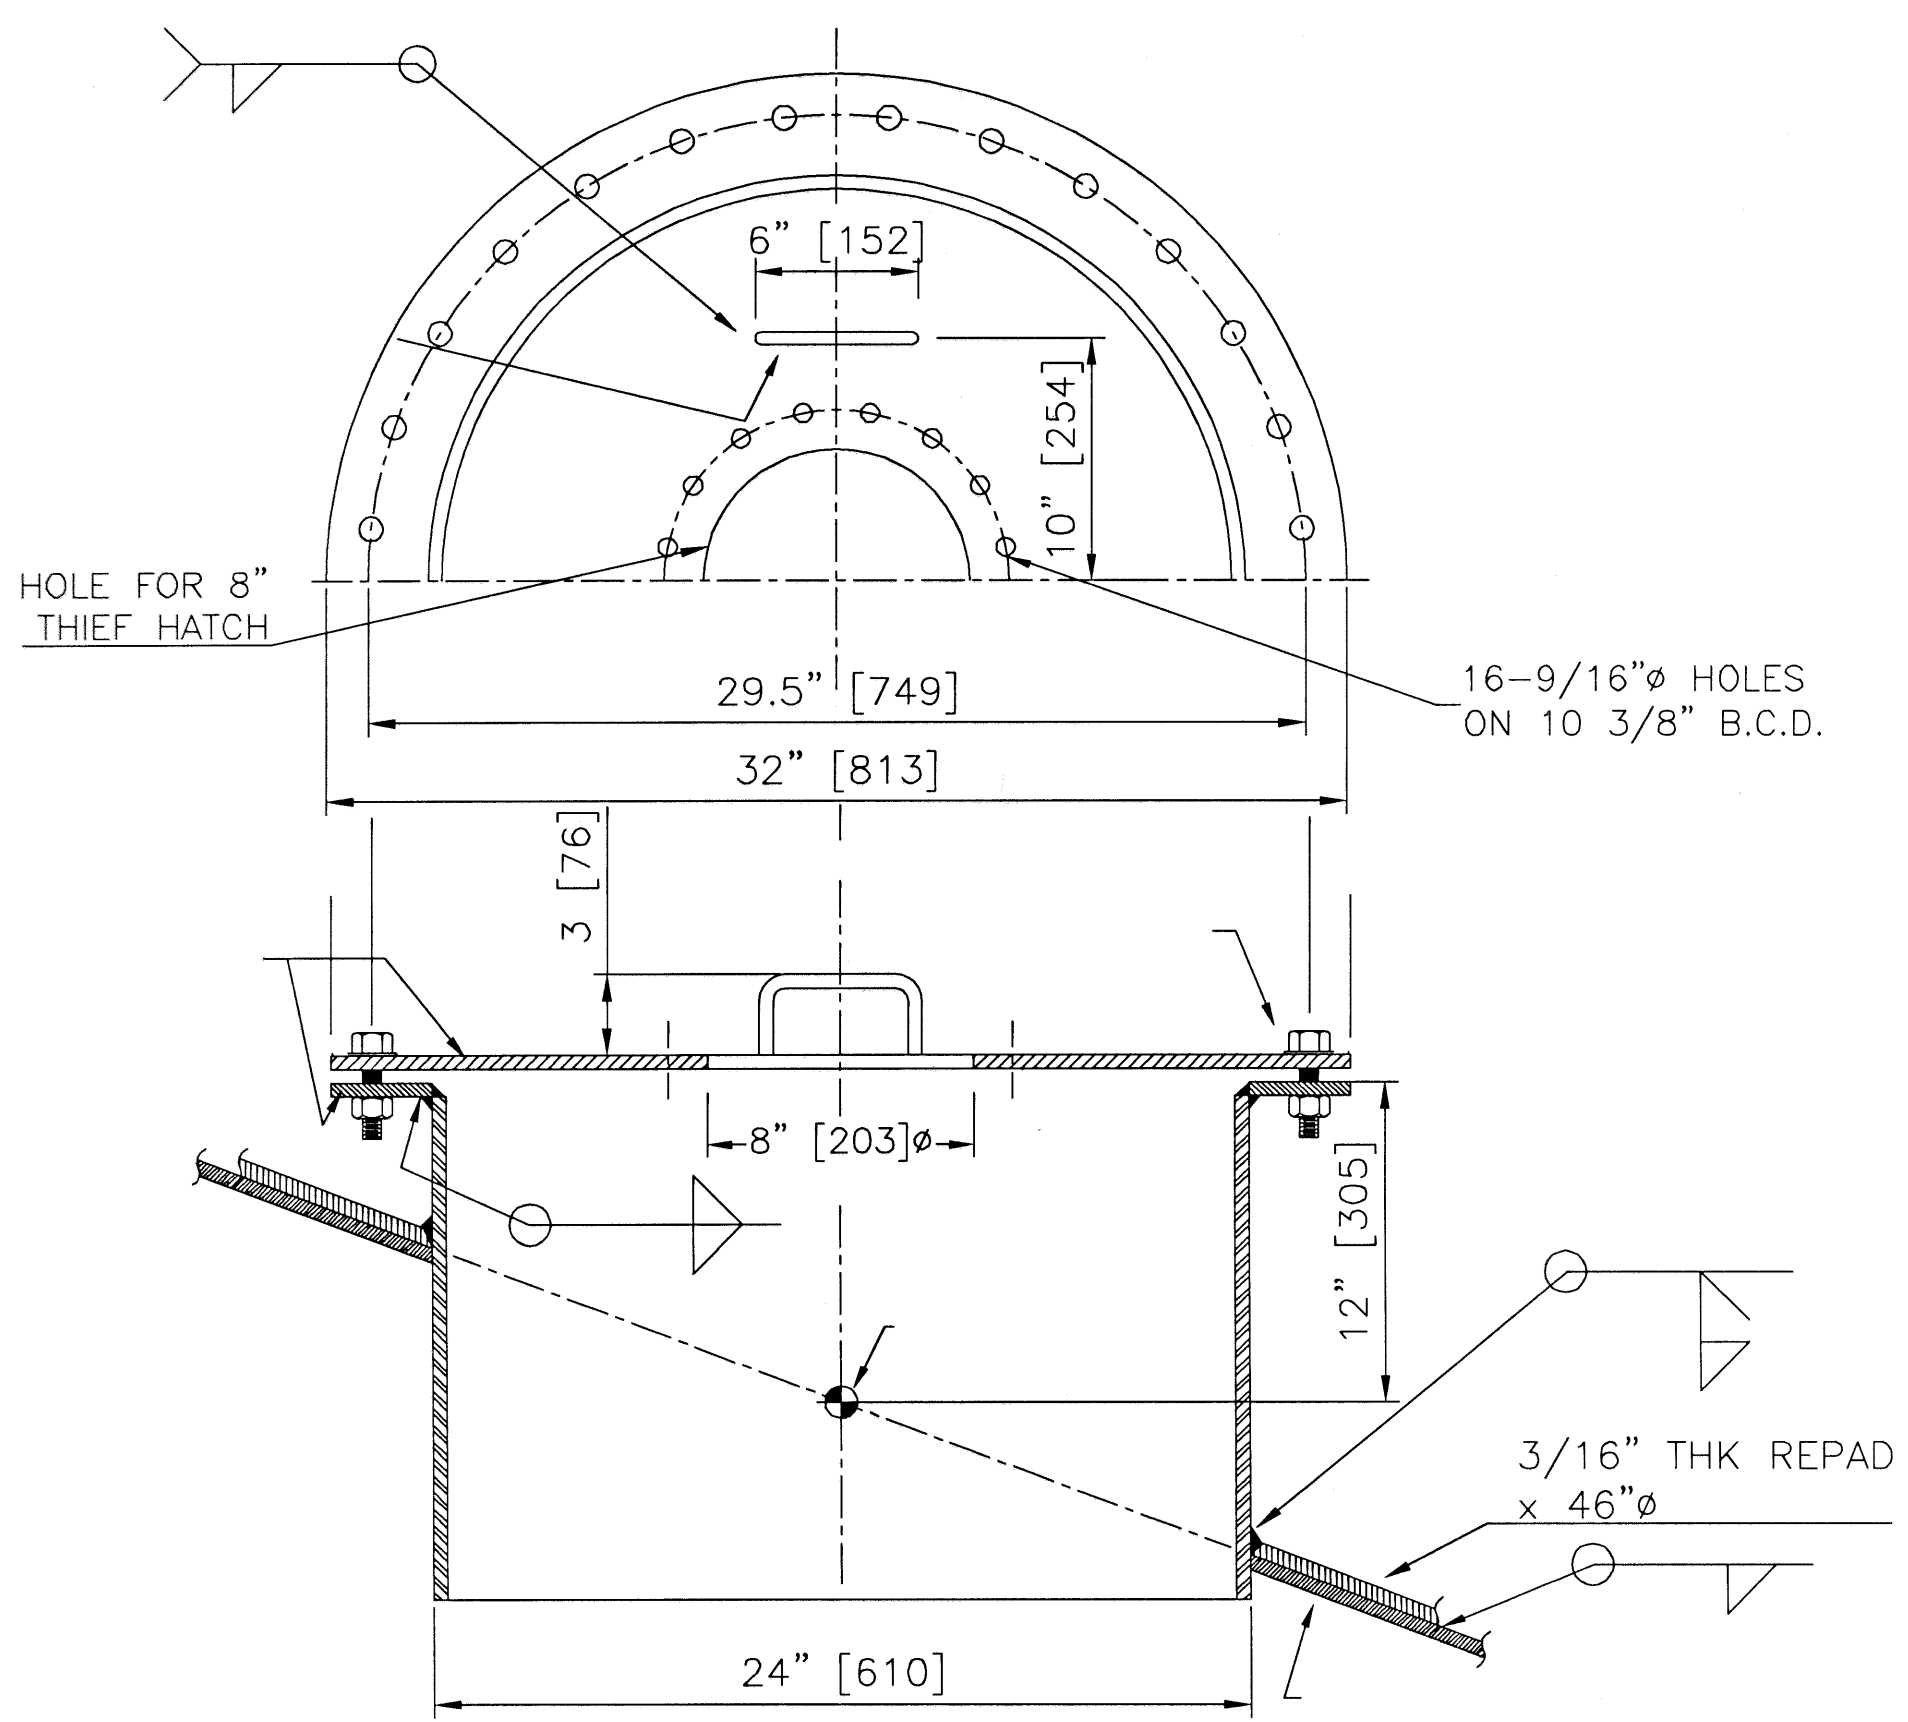


E
1 ROOF MANWAY
NTS

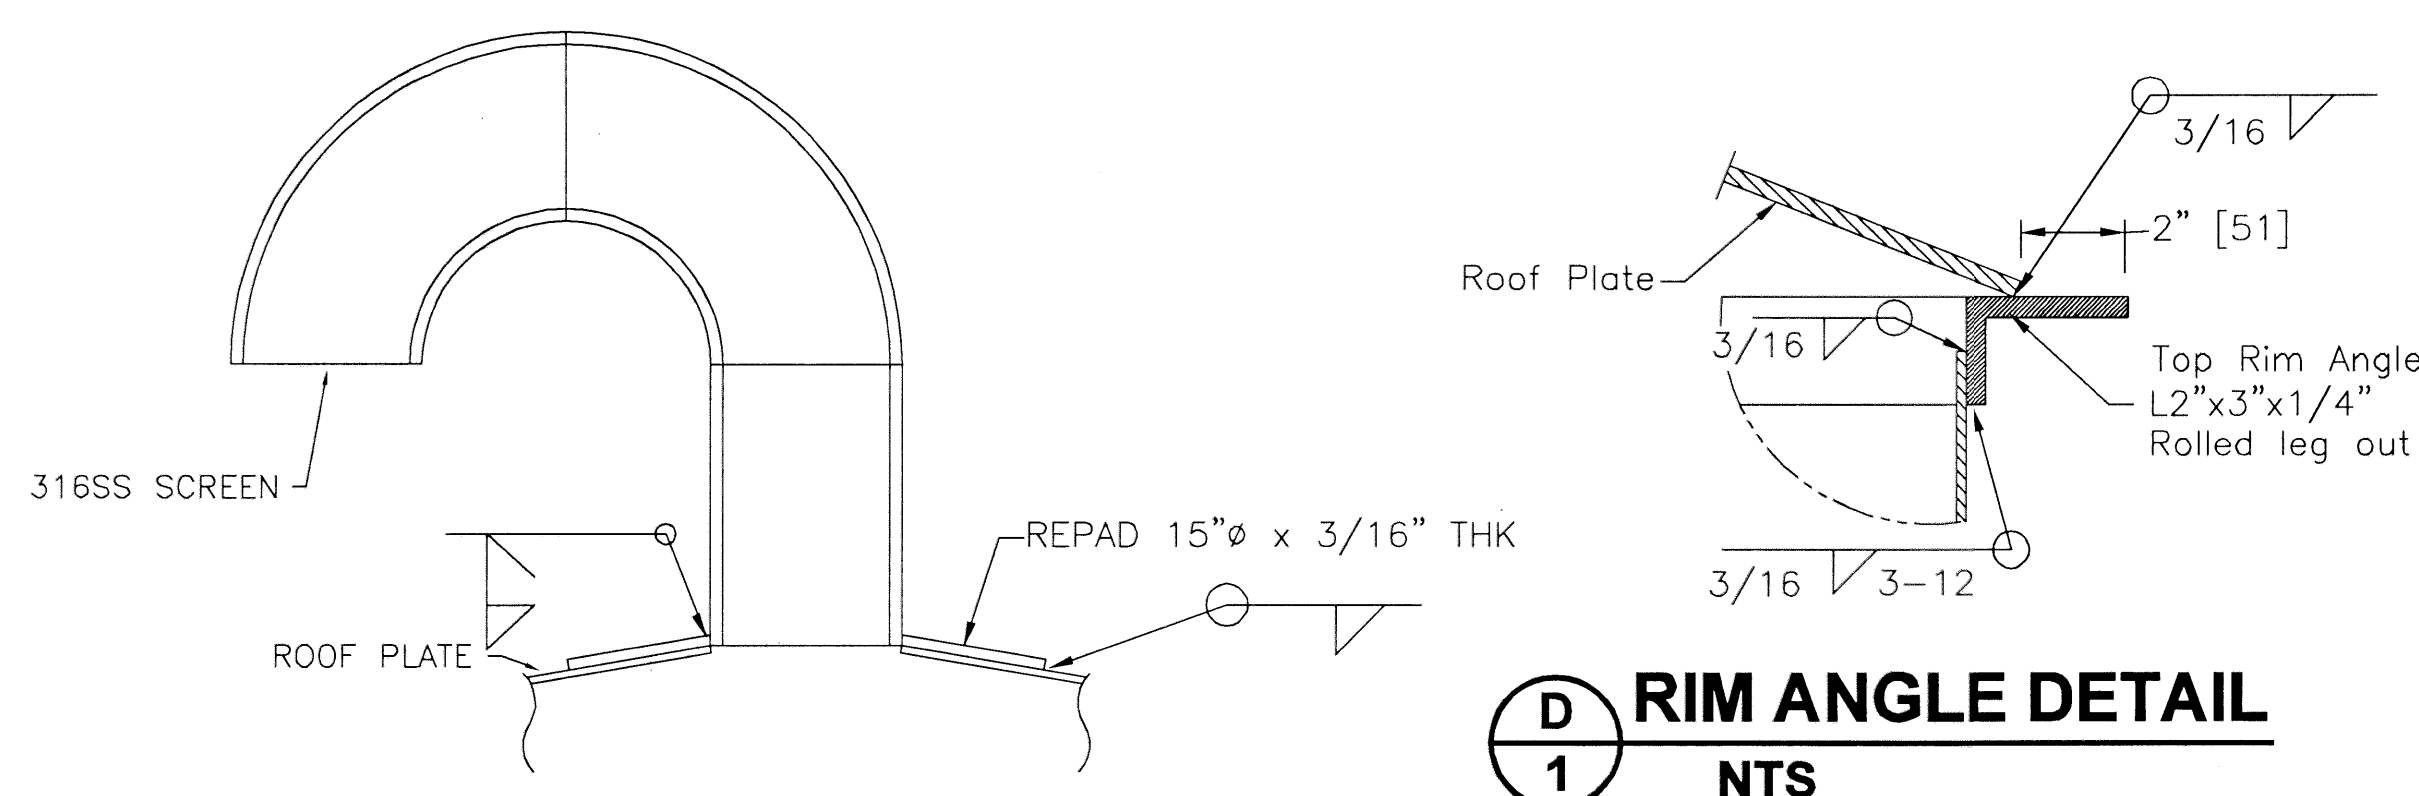


D
1 RIM ANGLE DETAIL
NTS


L
1 GOOSENECK VENT DETAIL
NTS

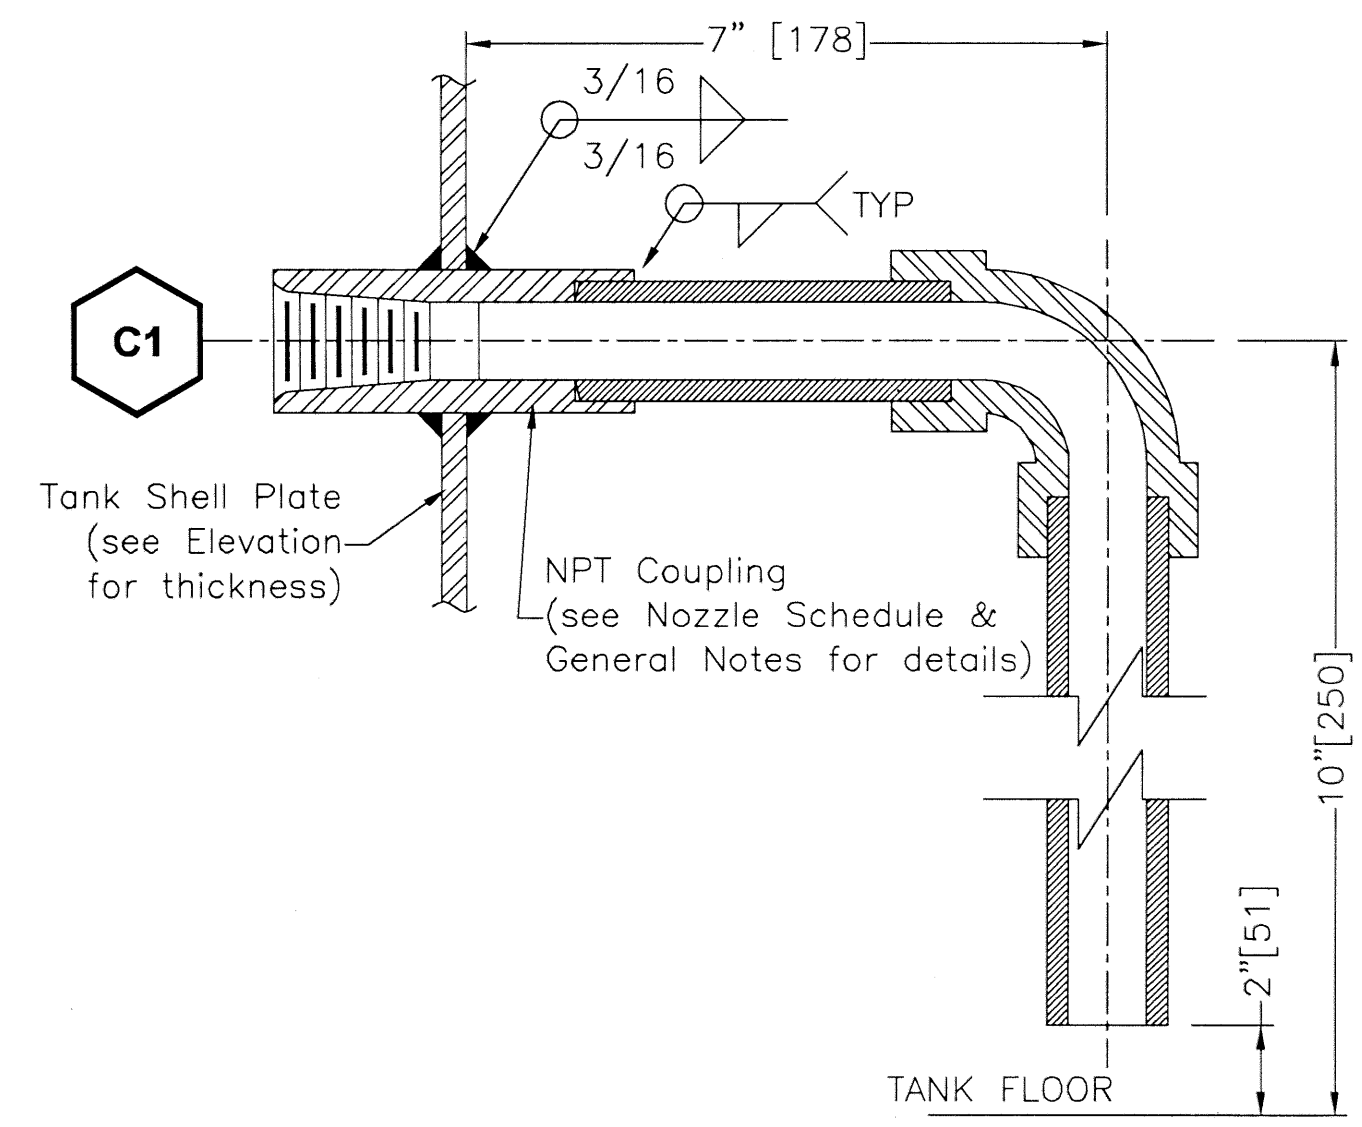


H
1 C1 (WATER DRAFF) DET.
NTS

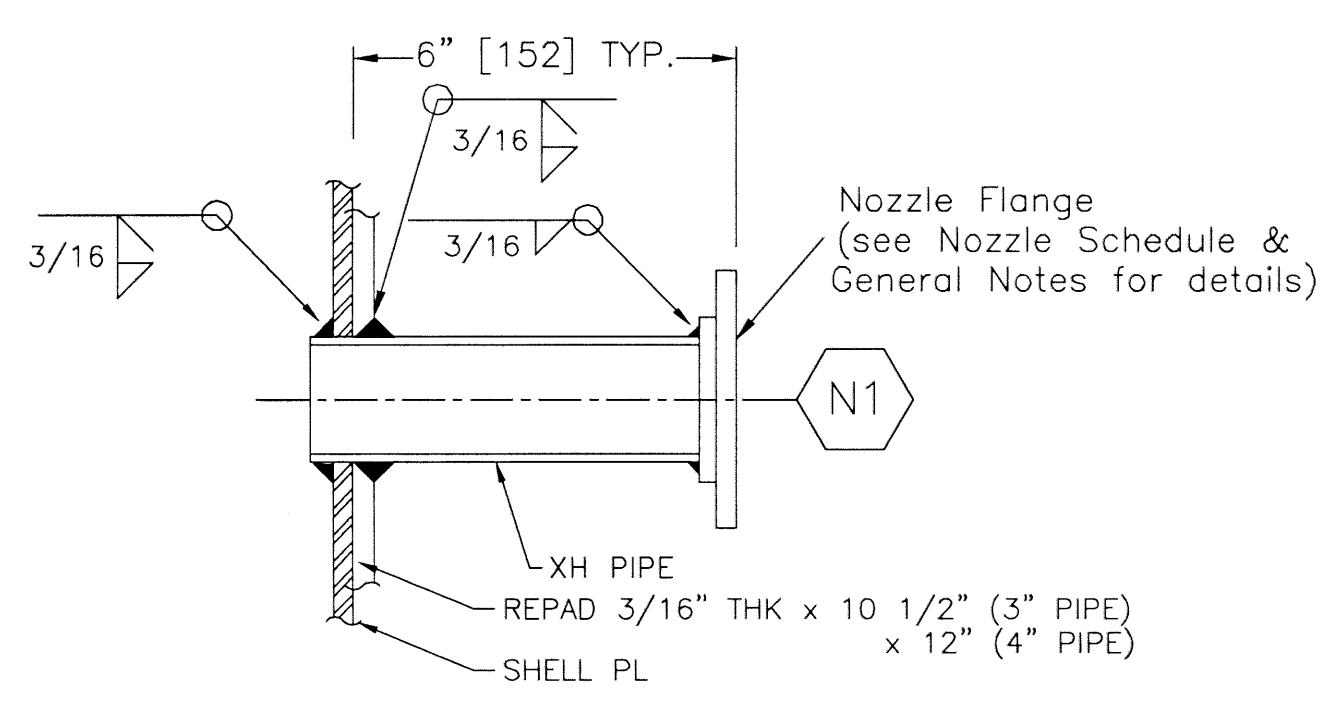


B
1 SHELL NOZZLE N1 DETAIL
NTS

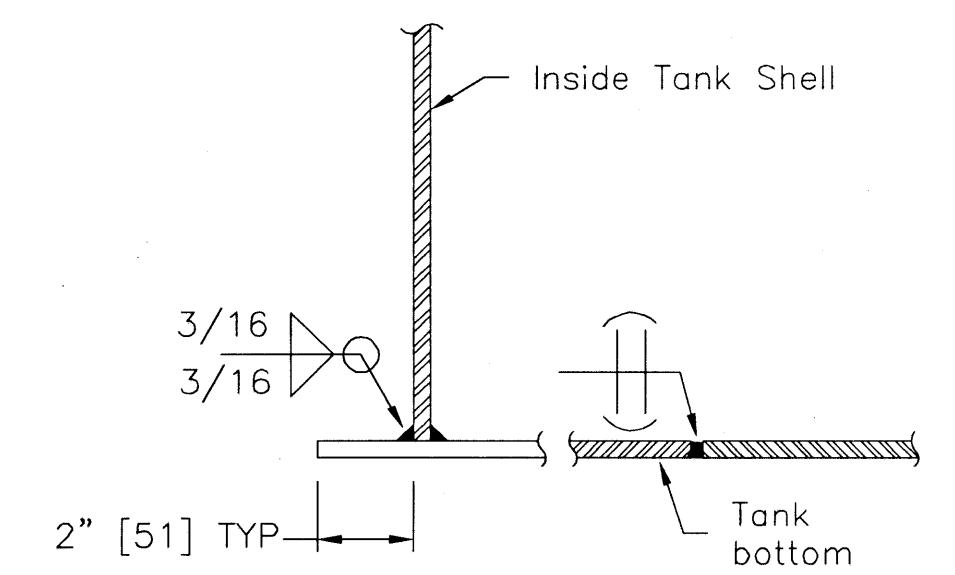

G
1 FLOOR PLATE WELD JOINT DETAIL
NTS

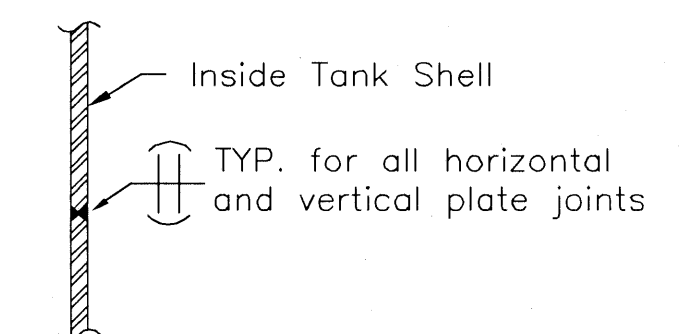

J
1 SHELL WELD DETAIL
NTS

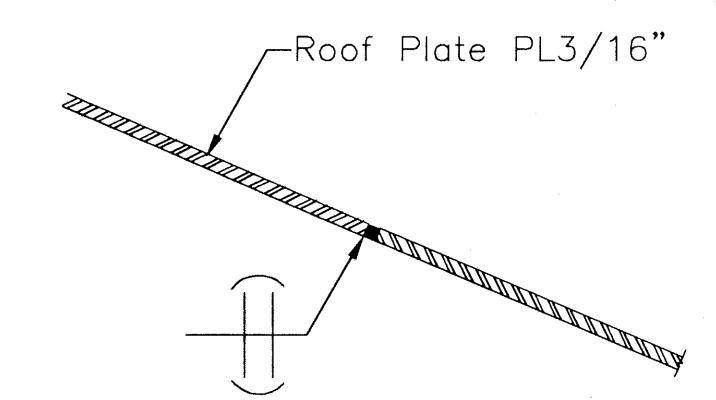

K
1 ROOF PLATE WELD DET.
NTS

#	REVISION DESCRIPTION	DATE	BY
A	Issued for Review	12/01/04	JOC

GEM STEEL

9060 - 24 Street
Edmonton, Alberta
Canada T6P 1X8
Ph. (780) 449-0000
Fax. (780) 449-0001

ENGINEER:

316996-DP-PM500-002

TITLE: **GENERAL TANK DETAILS**

PROJECT: **JERICO MINE**

CLIENT: **TAHARA**

CHK'D BY: B.K.G.	DATE: DEC., 2004	CADFILE: TAH2
DRAWN BY: J.O.C.	APP'D BY: -	SCALE: N.T.S.
DRAWING # GEM-TAH-02		REVISION # A