

SHEET NO.

TON. DIM.

1

2

3

1

2

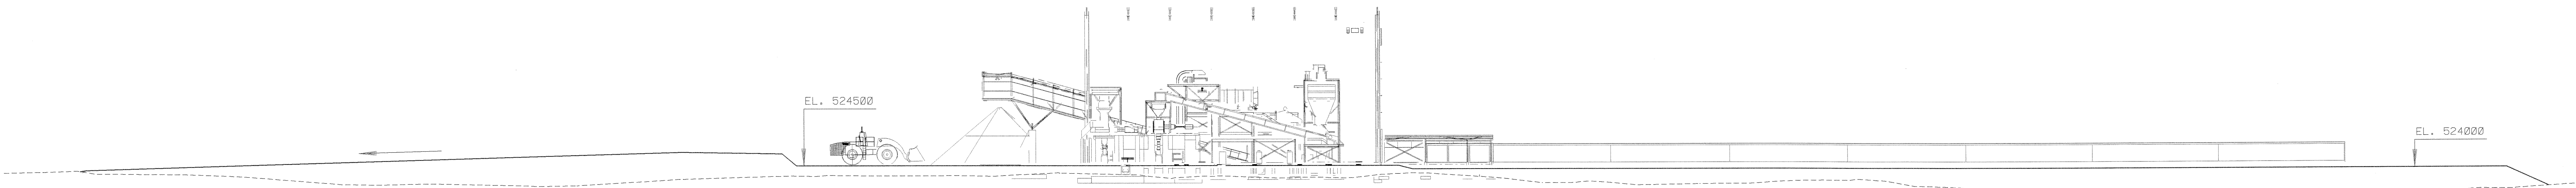


SECTION A-A
LOOKING SOUTH

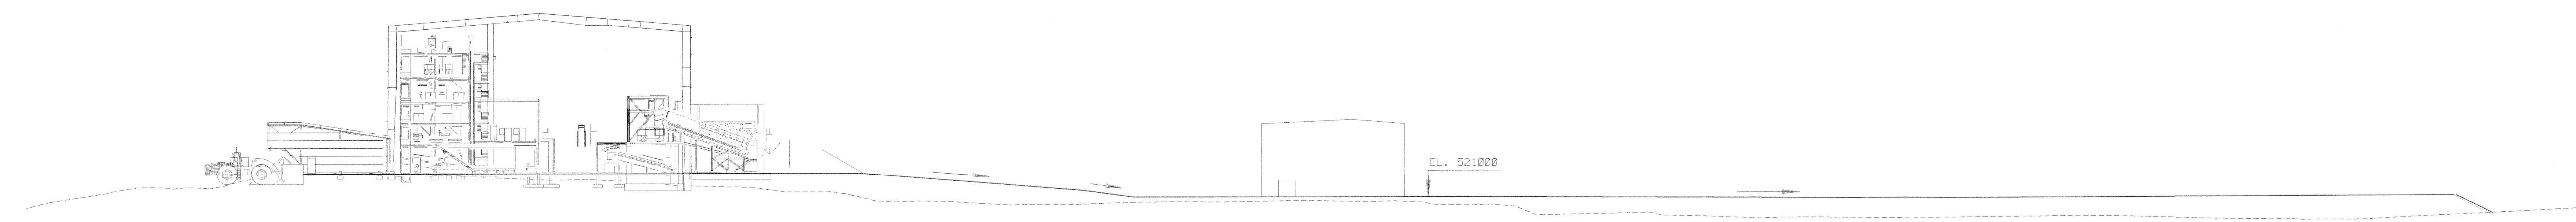


SECTION B-B
LOOKING WEST

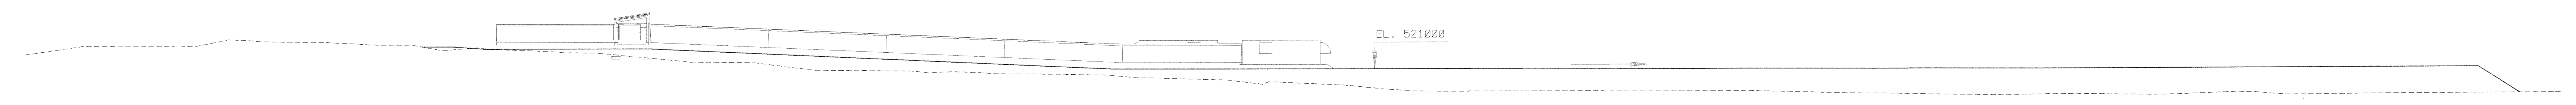


SECTION C-C
LOOKING WEST

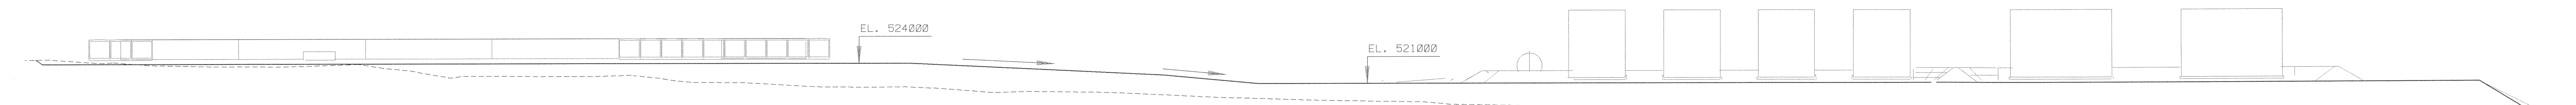

SECTION D-D
LOOKING WEST

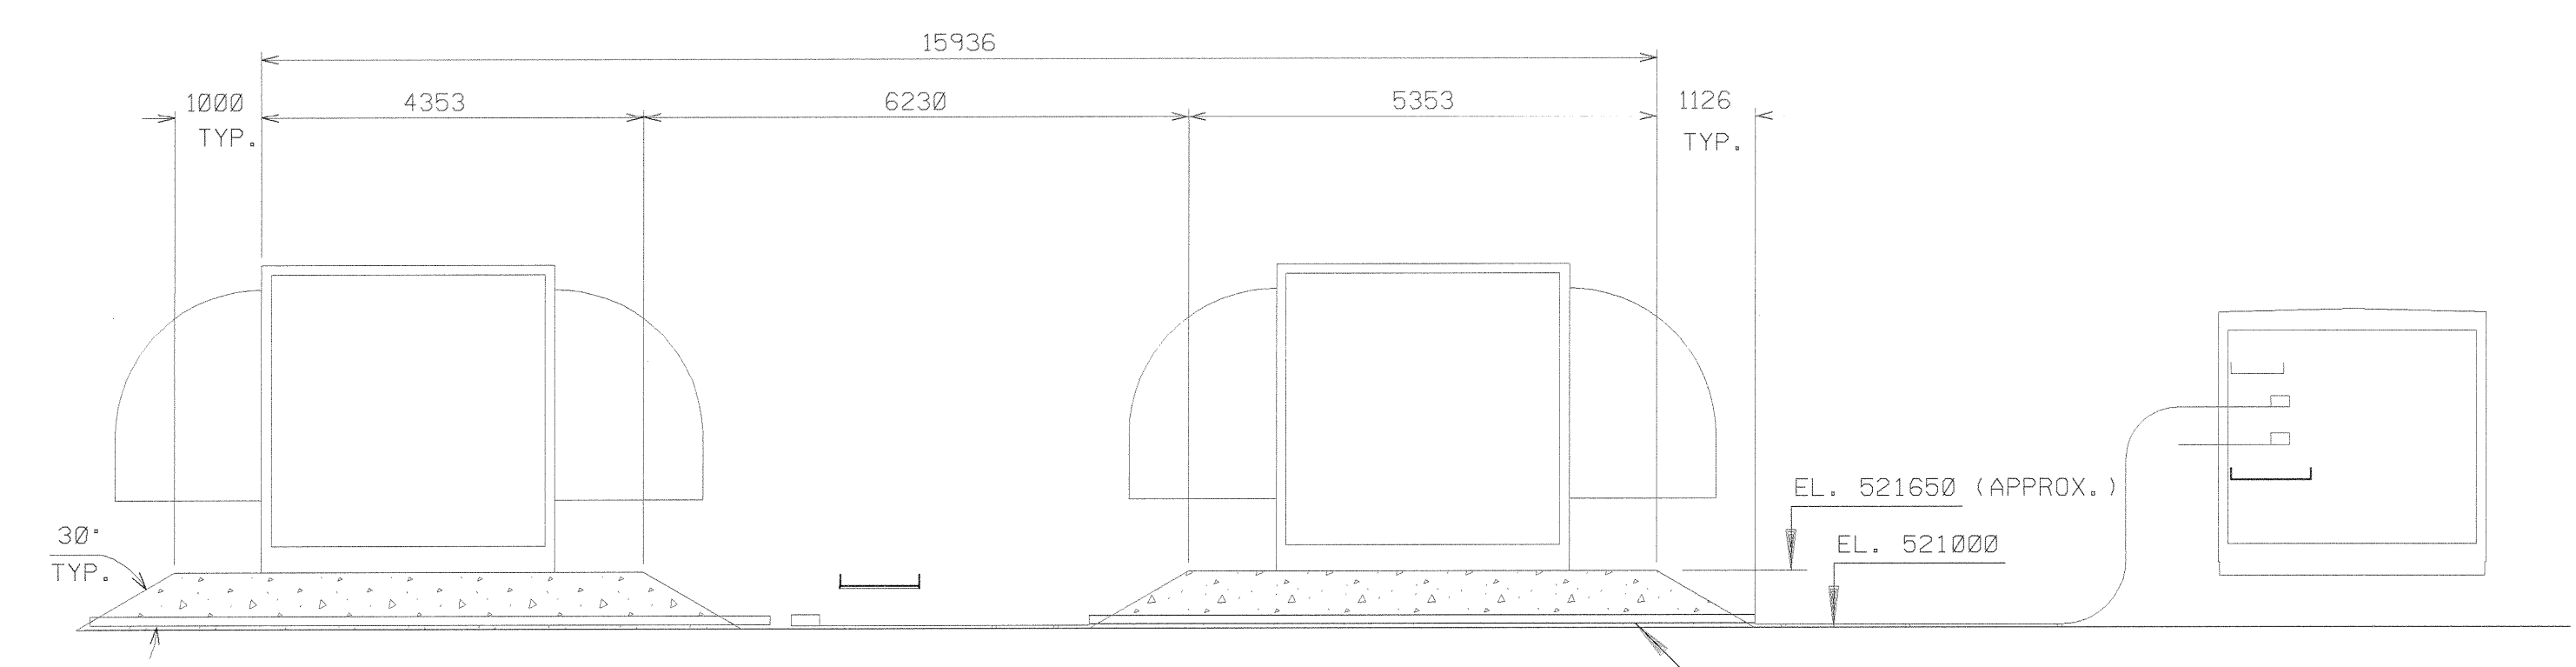

SECTION E-E
LOOKING NORTH
SCALE: 1/75

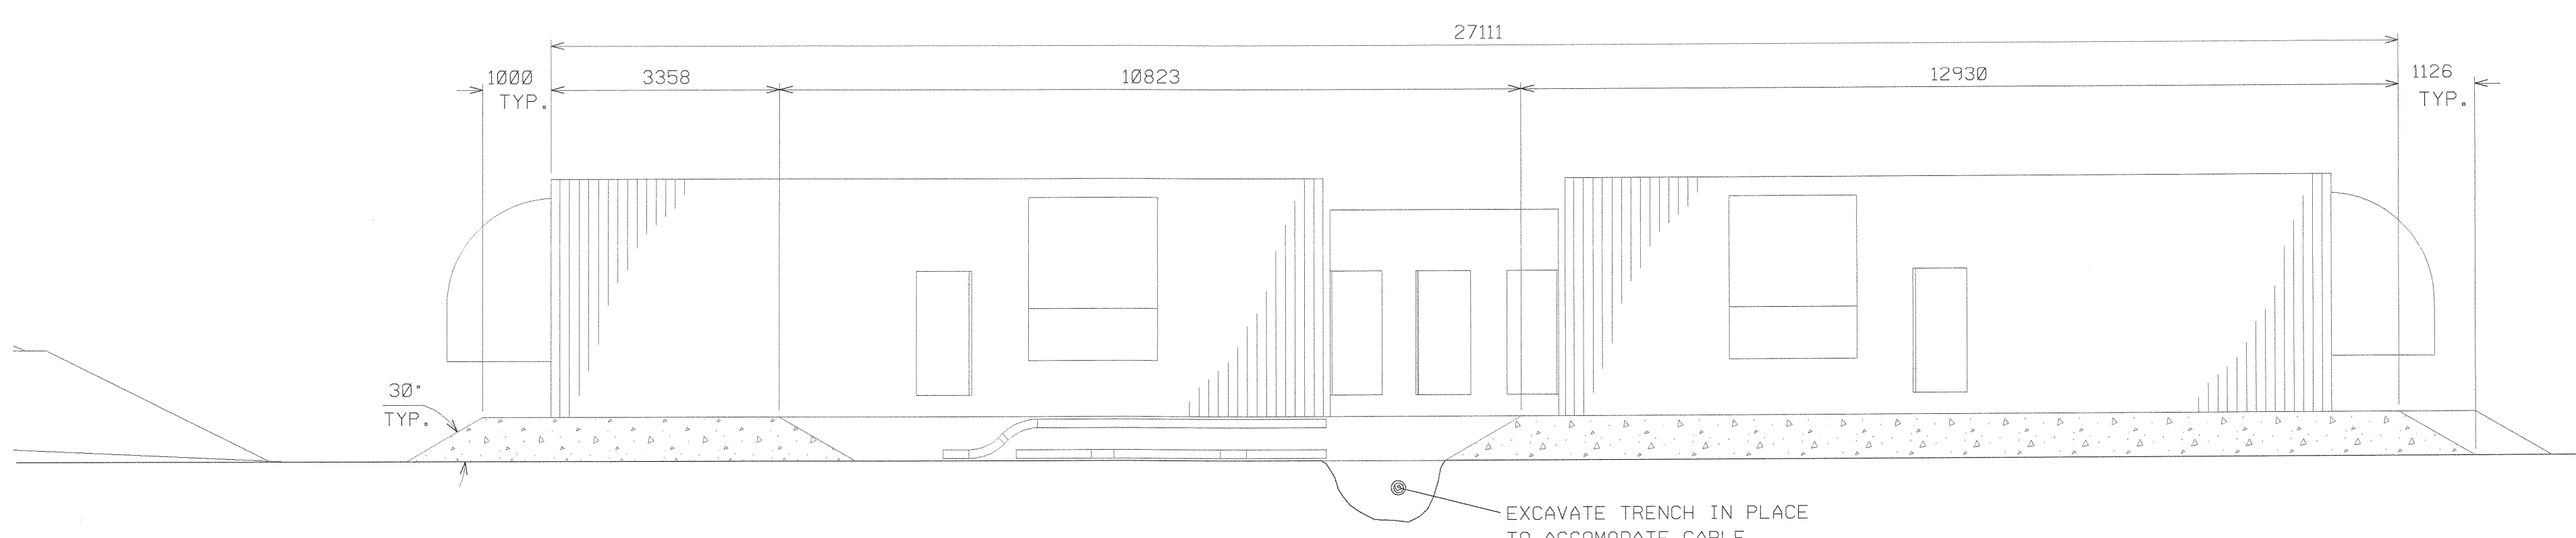

SECTION F-F
LOOKING WEST
SCALE: 1/75

INCH

MILLIMETER

140-03-0001 CABLE TRAYS - CROSS SECTIONS
010-01-0002 SITE GRADING - PLAN
DRAWING NO. DRAWING TITLE

REFERENCE DRAWINGS

NO. DESCRIPTION

REVISIONS

DESIGNED BY
R. HILDEBRAND
CHECKED BY
R. HILDEBRAND
DATE
2005-02-02
PROJECT NO.
316996

DATE
2005-02-02
PROJECT NO.
316996

SCALE
1:400

DWG. NO.
010-01-0005

SHEET NO.
P3

TAHERA DIAMOND CORPORATION

JERICO DIAMOND PROJECT

SITE GRADING SECTIONS

316996