


TAHERA Diamond Corporation

JERICO PROJECT

EAST AND SOUTHEAST DAM

CONSTRUCTION DRAWINGS

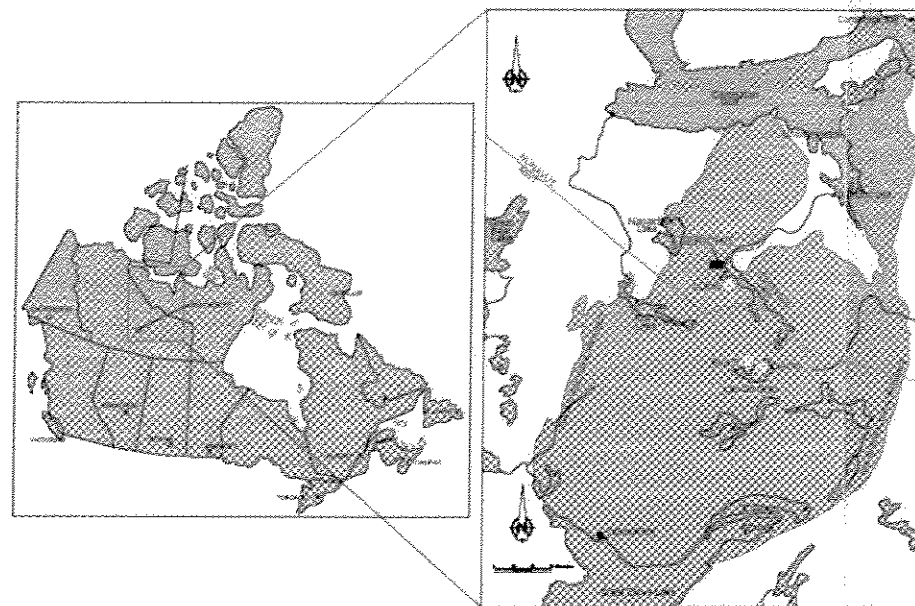

LOCATION PLAN


DRAWING LIST

DRAWING	DRAWING TITLE
ED-2	EAST DAM AND SOUTHEAST DAM SURFICIAL GEOLOGY
ED-3	EAST DAM AND SOUTHEAST DAM LOCATION PLAN
ED-4	EAST DAM AND SOUTHEAST DAM TYPICAL CROSS SECTIONS
ED-5	EAST DAM AND SOUTHEAST DAM KEY TRENCH LAYOUT PLAN
ED-6	EAST DAM AND SOUTHEAST DAM LINER LAYOUT PLAN
ED-7	EAST DAM PROFILE AND CROSS SECTION
ED-8	SOUTHEAST DAM PROFILE AND CROSS SECTION

REVISION #1 JANUARY 2006

EBA ENGINEERING
CONSULTANTS LTD.




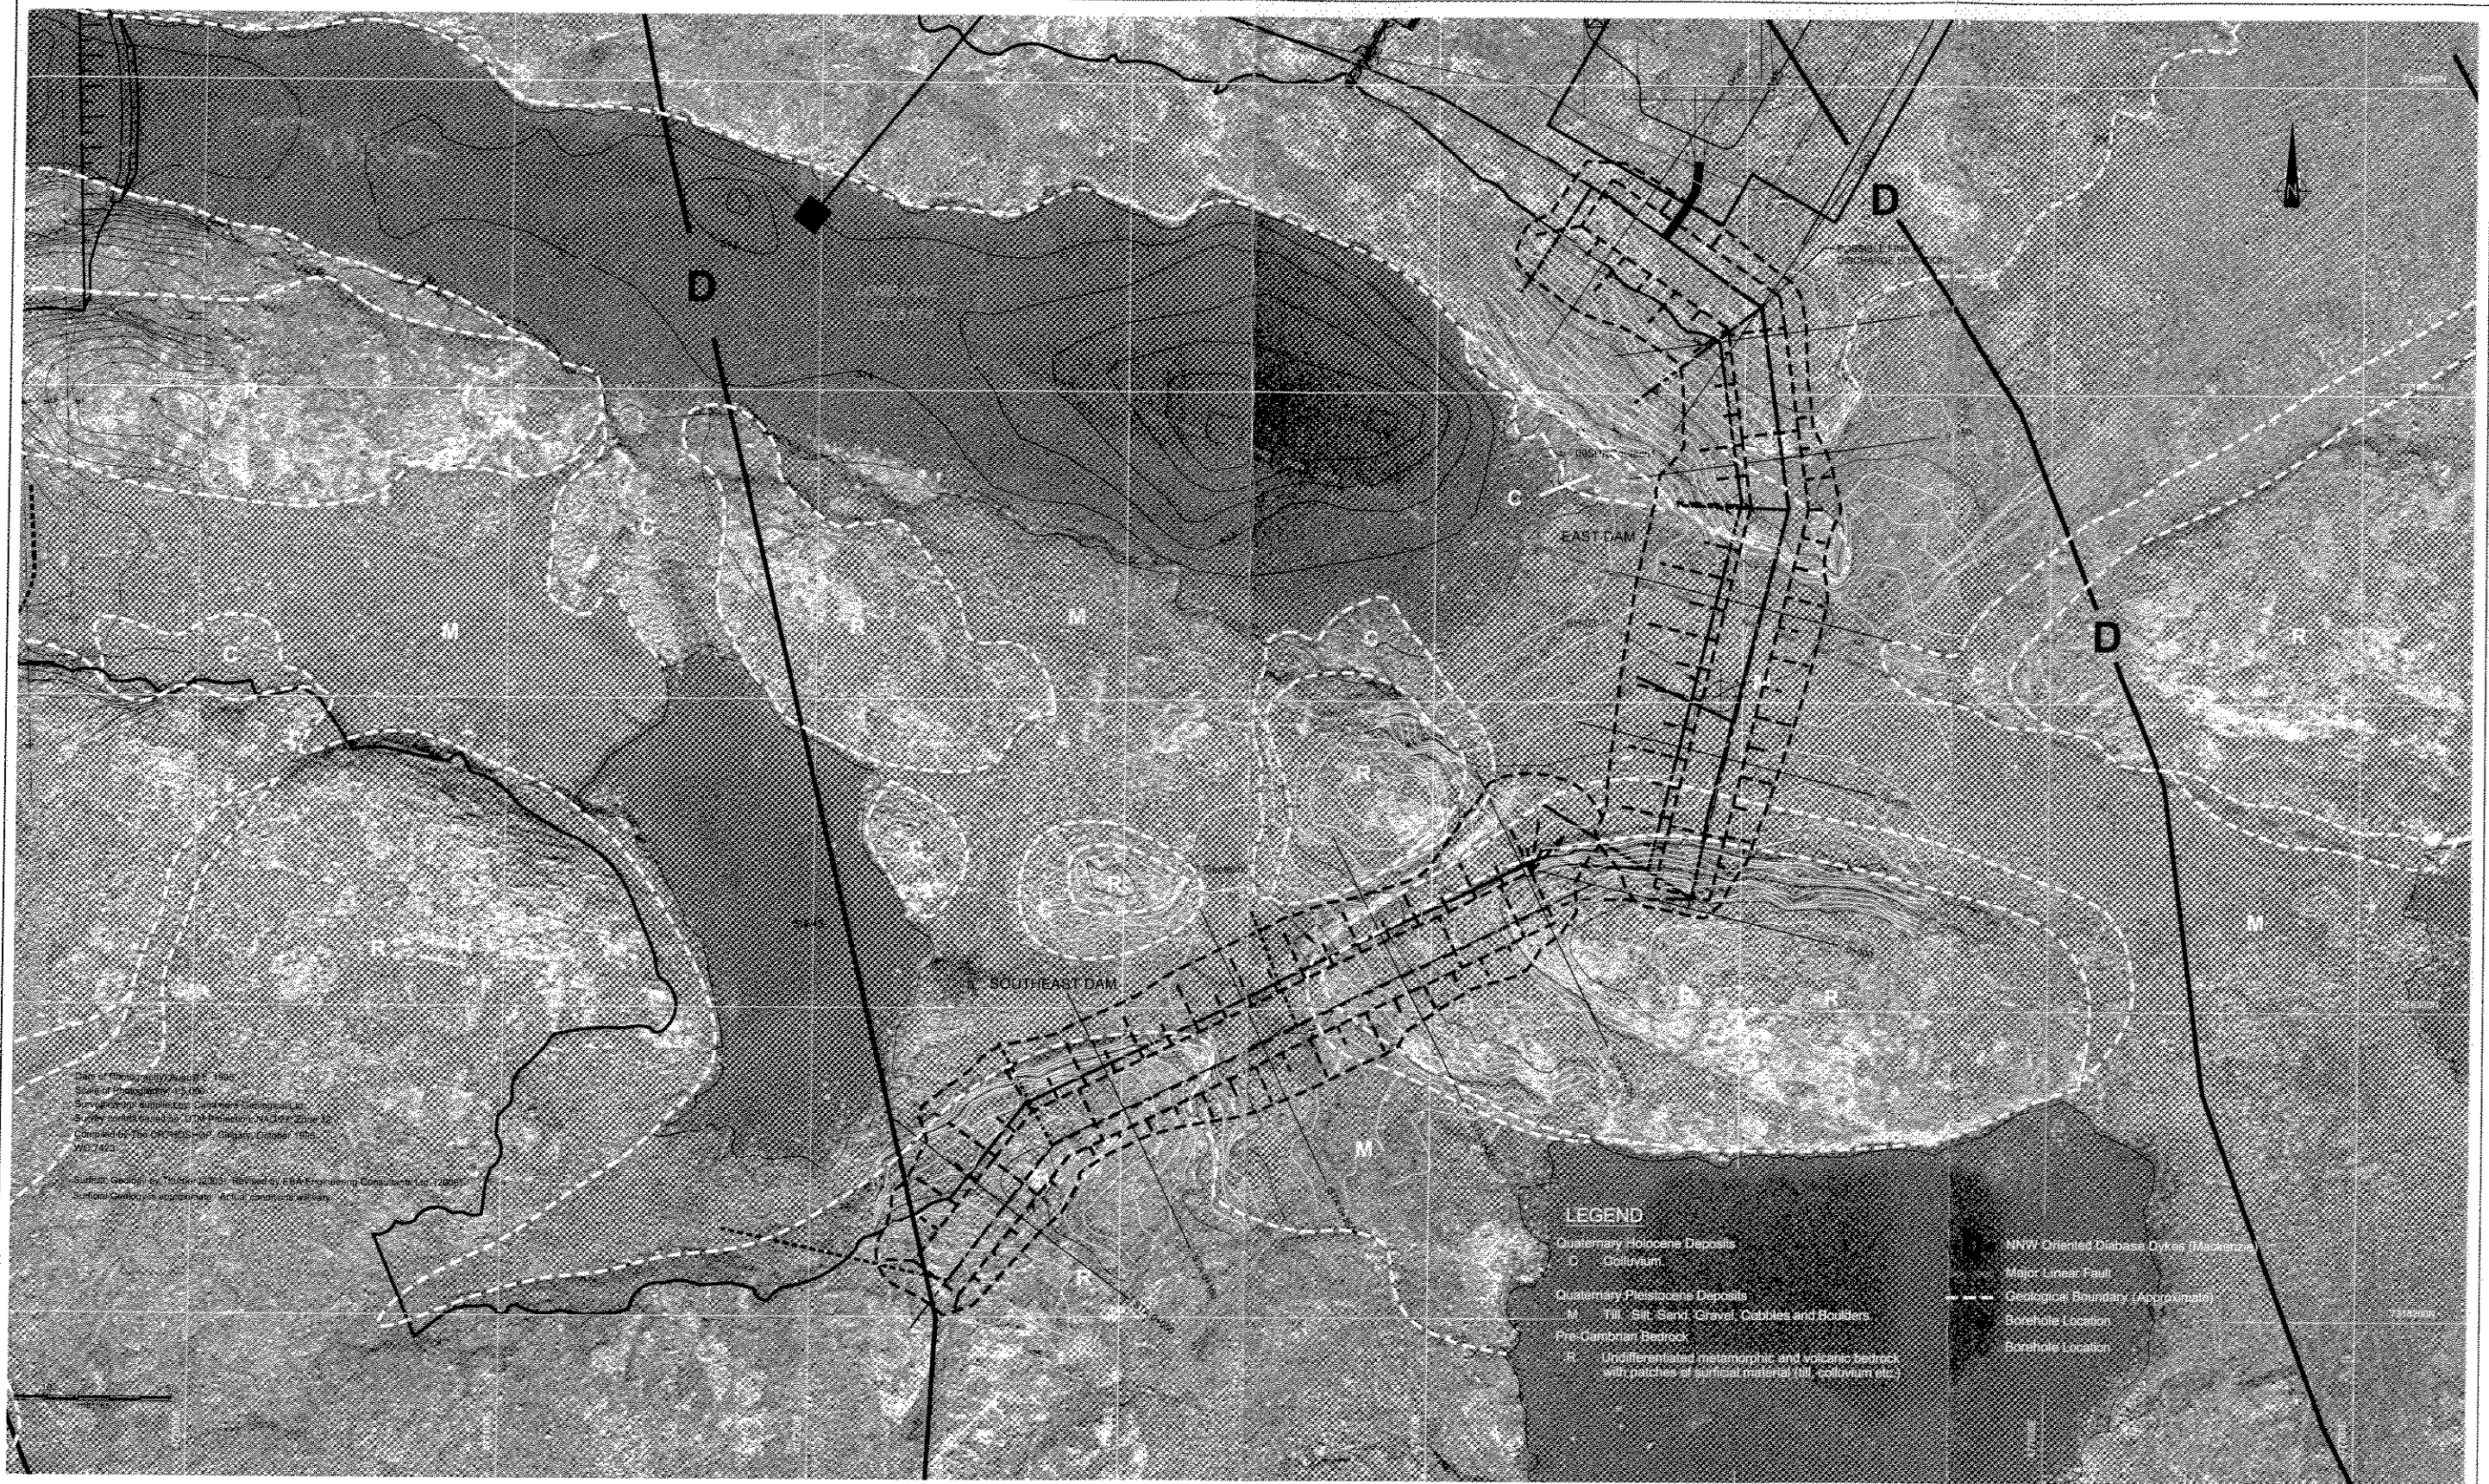


				EBA ENGINEERING CONSULTANTS LTD. 				TAHERA Diamond Corporation			
				DESIGNED BY: WTH DRAWN BY: RGR DATE: 18/08/05 SCALE: AS SHOWN PROJECT No.: 1100060.004 ACAD FILENAME: 1100060004R26A.dwg				ORIGINAL SIGNED AND SEALED Seal: William T. Horne, P.Eng. Date: August 30, 2005 Permit: Derek C. Catho, P.Eng. Date: August 30, 2005 The signed Professional Seal and Permit to Practice stamps reside on this executed drawing which is held and controlled by EBA Engineering Consultants Ltd.			
								JERICO PROJECT			
								EAST AND SOUTHEAST DAM SURFICIAL GEOLOGY			
								REVISION ISSUE 1			
								DRAWING No. ED-2			

DC/MM/YY	DATE	REV	No.	DESCRIPTION	DATE	APPROVED
			1	REVISED SURFICIAL GEOLOGY	JAN/06	WTH
			0	ISSUED FOR CONSTRUCTION	AUG/05	WTH
			A	ISSUED FOR REVIEW	AUG/05	WTH







DRAWING No.	DRAWING TITLE	DATE	REV	No.	DESCRIPTION	DATE	APPROVED
	REFERENCE DRAWINGS				REVISION		

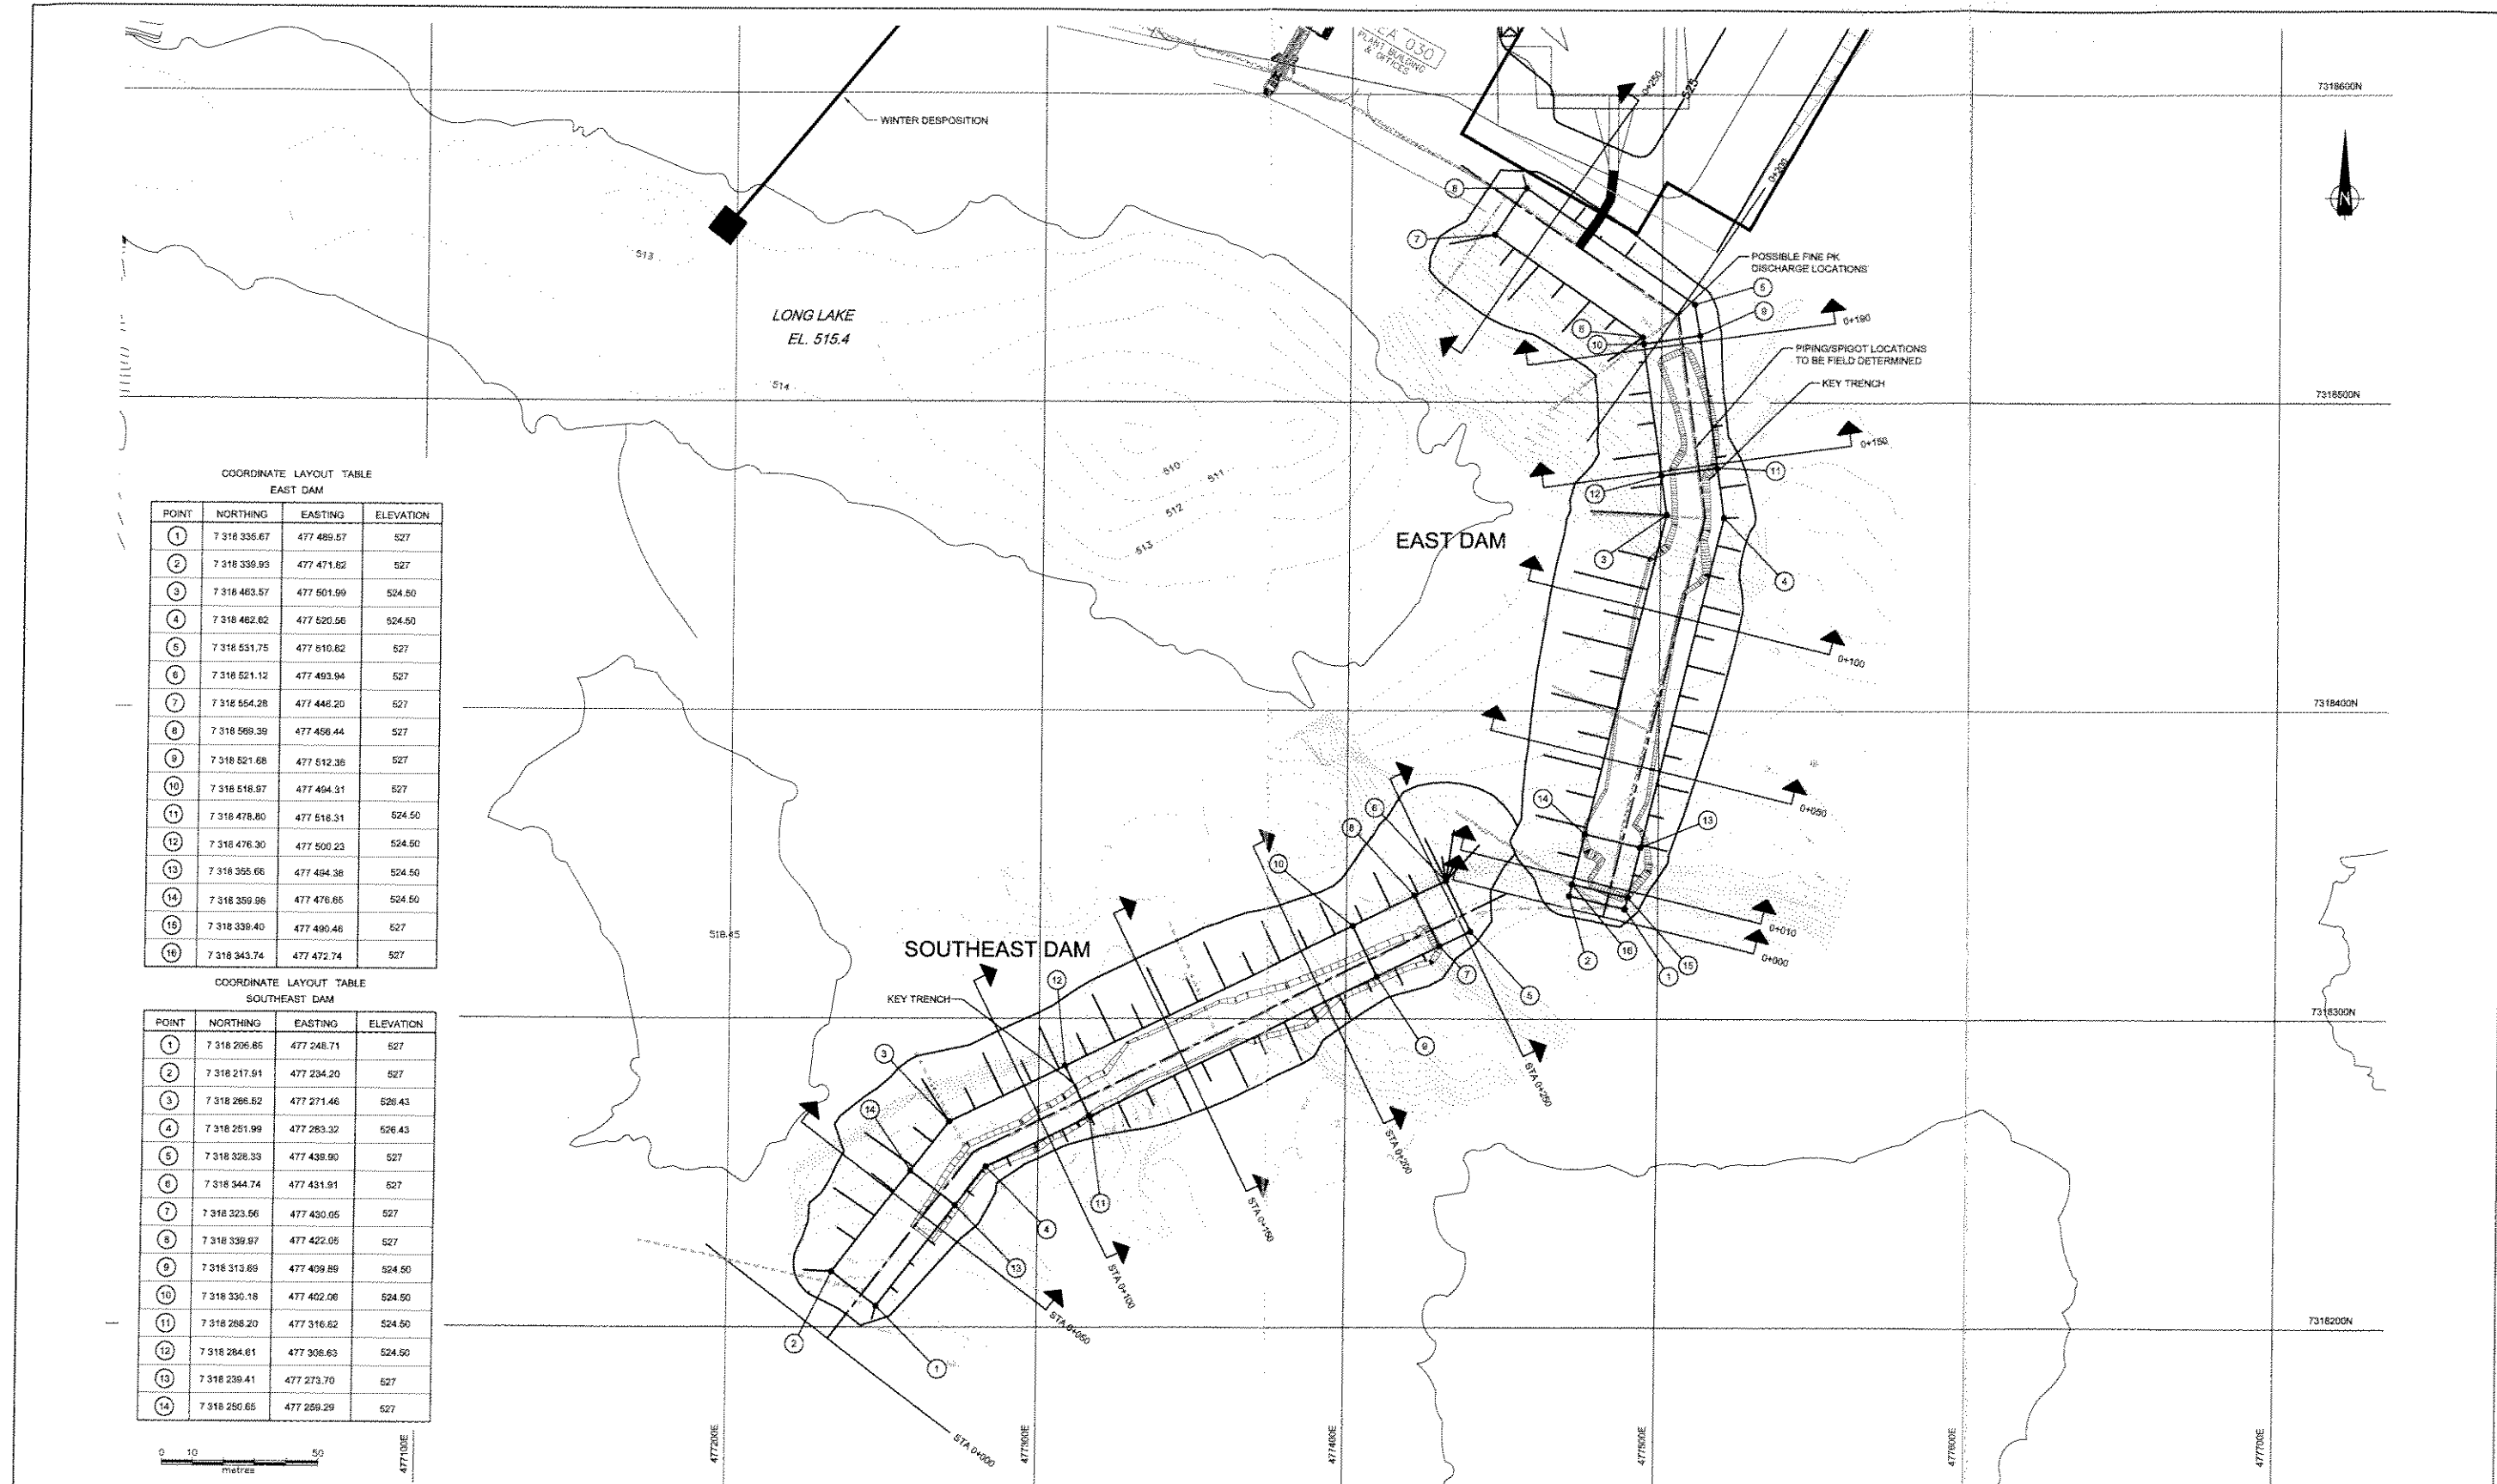

				EBA ENGINEERING CONSULTANTS LTD. 				TAHERA Diamond Corporation JERICO PROJECT			
				ORIGINAL SIGNED AND SEALED Seal: William T. Home, P.Eng. Date: August 30, 2005 Permit: Derek C. Cathro, P.Eng. Date: August 30, 2005 The signed Professional Seal and Permit to Practice stamps reside on the executed drawing which is held and controlled by EBA Engineering Consultants Ltd.				EAST DAM AND SOUTHEAST DAM LOCATION PLAN			
				DESIGNED BY: WTH DRAWN BY: RGR DATE: 02/08/05 SCALE: AS SHOWN PROJECT No.: 1100060.004 ACAD FILENAME: 1100060004R35A.dwg				REVISION ISSUE 1 DRAWING No. ED-3			
1 REVISED CREST ELEVATION JAN/06 WTH 0 ISSUED FOR CONSTRUCTION AUG/05 WTH A ISSUED FOR REVIEW AUG/05 WTH											
DD/MM/YY DATE REV No. DESCRIPTION DATE APPROVED											
DRAWING No.				DRAWING TITLE				REFERENCE DRAWINGS			

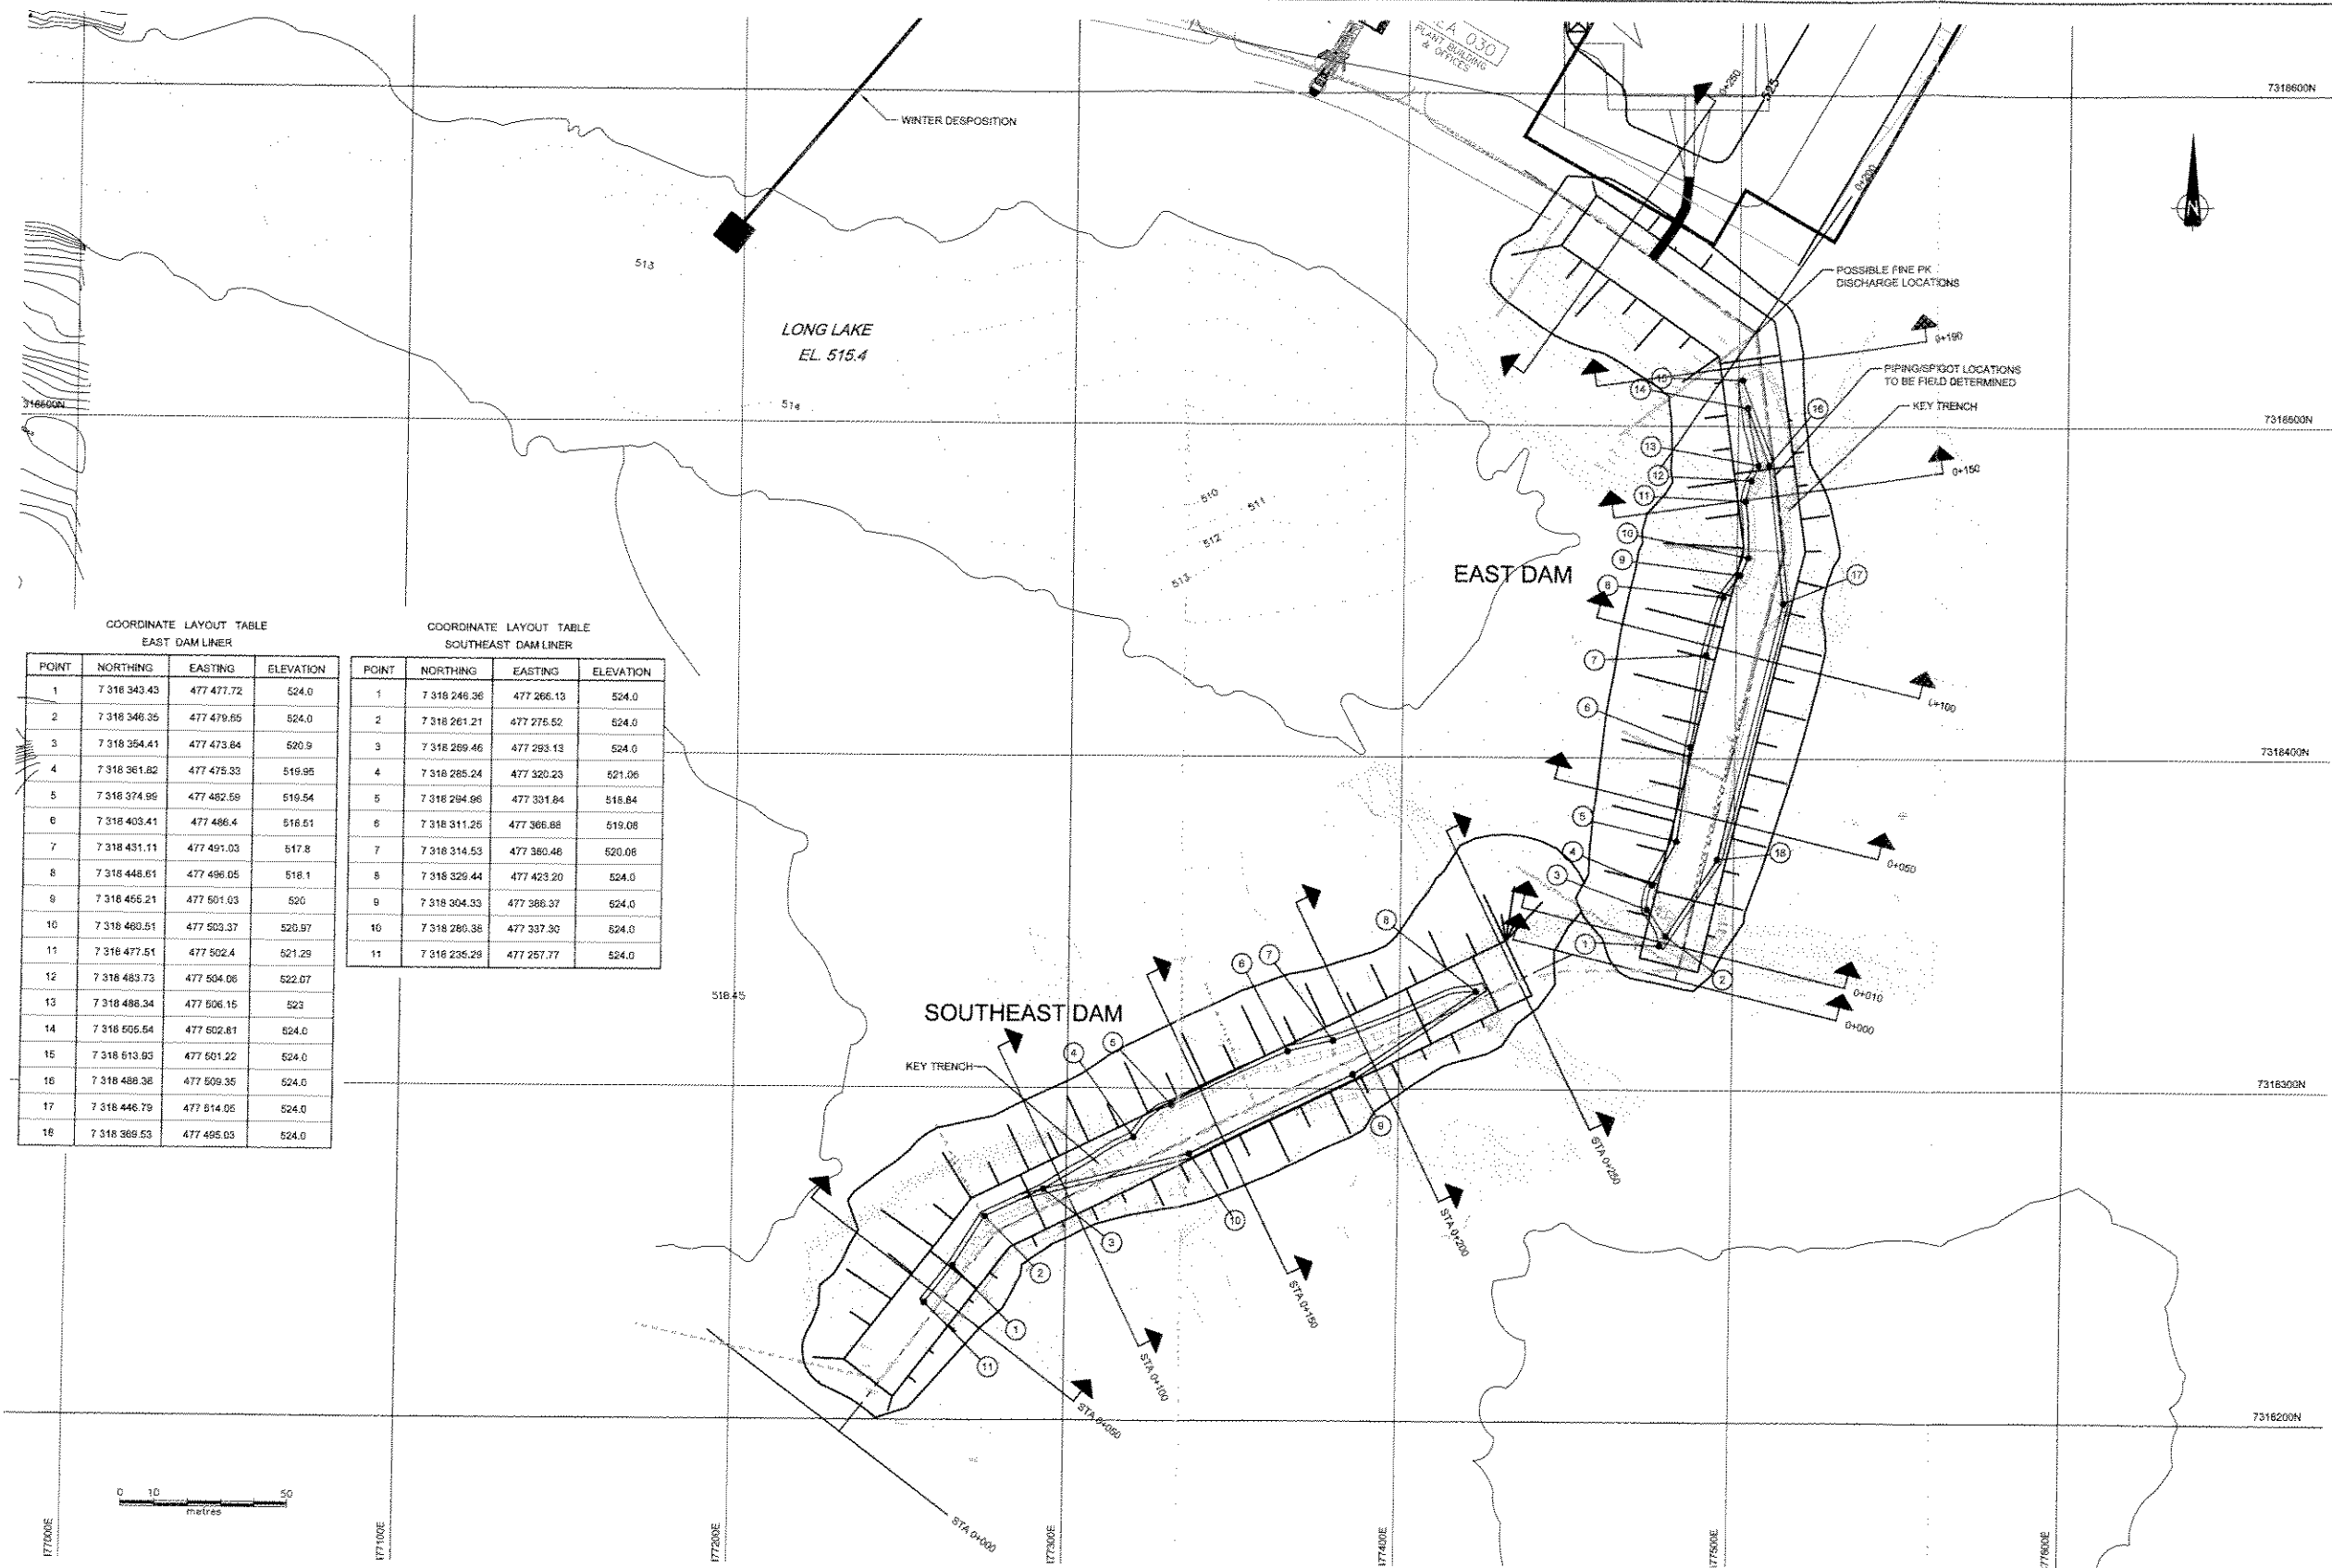

										EBA ENGINEERING CONSULTANTS LTD. 		TAHERA Diamond Corporation											
										DESIGNED BY: WTH		ORIGINAL SIGNED AND SEALED											
										DRAWN BY: RGR													
										DATE: 02/08/05		Seal: William T. Horne, P.Eng. Date: August 30, 2005											
										SCALE: AS SHOWN													
										PROJECT No.: 1100060.004		The signed Professional Seal and Permit to Practice stamps reside on the executed drawing which is held and controlled by EBA Engineering Consultants Ltd.											
										ACAD FILENAME: 1100060004R31A.dwg													
										1 REVISED CREST ELEVATION		JAN/06 WTH											
										0 ISSUED FOR CONSTRUCTION													
										A ISSUED FOR REVIEW		AUG/05 WTH											
DRAWING No.										DRAWING TITLE		DATE		REV		No.		DESCRIPTION		DATE		APPROVED	
REFERENCE DRAWINGS																		REVISION					

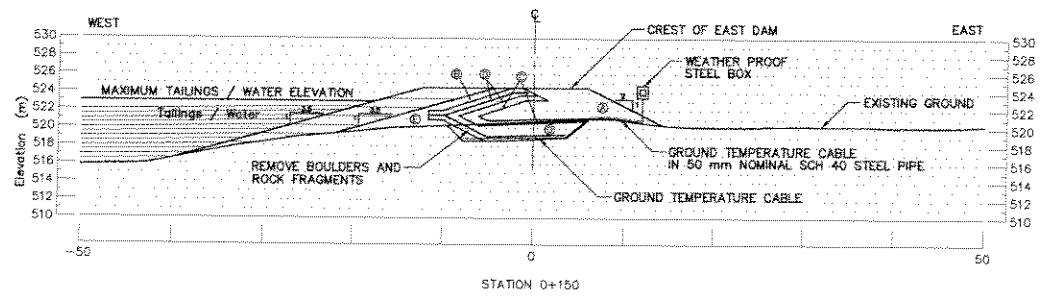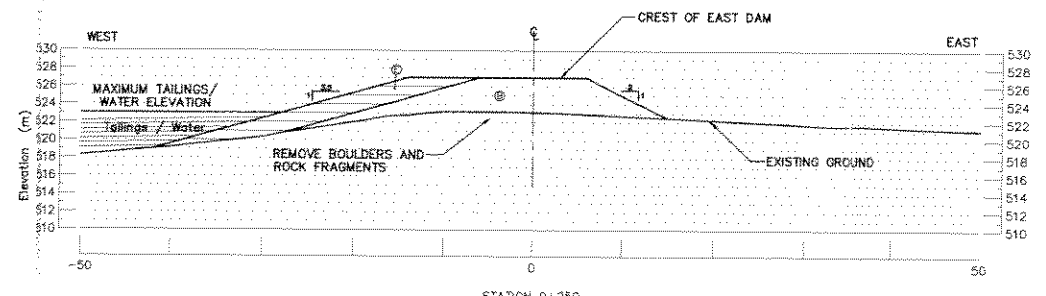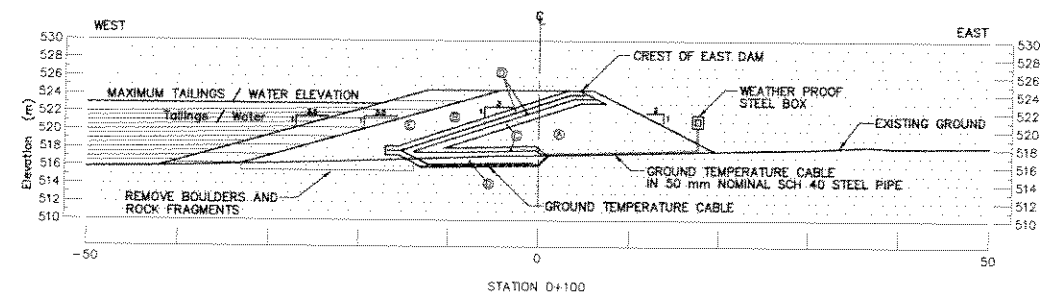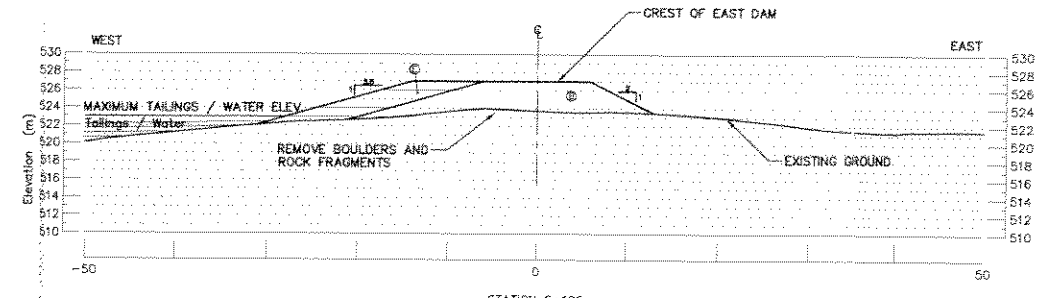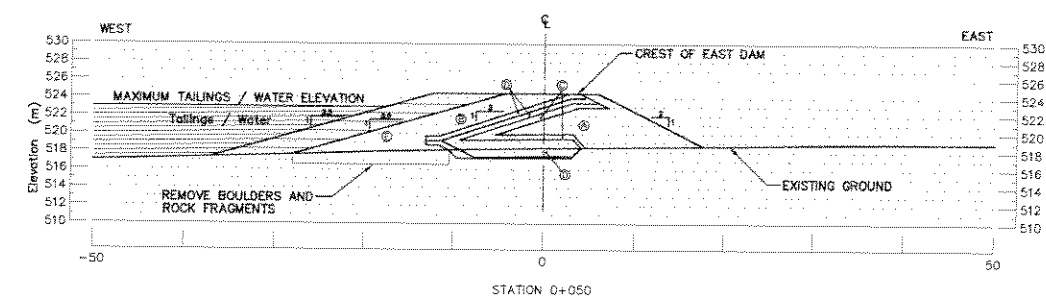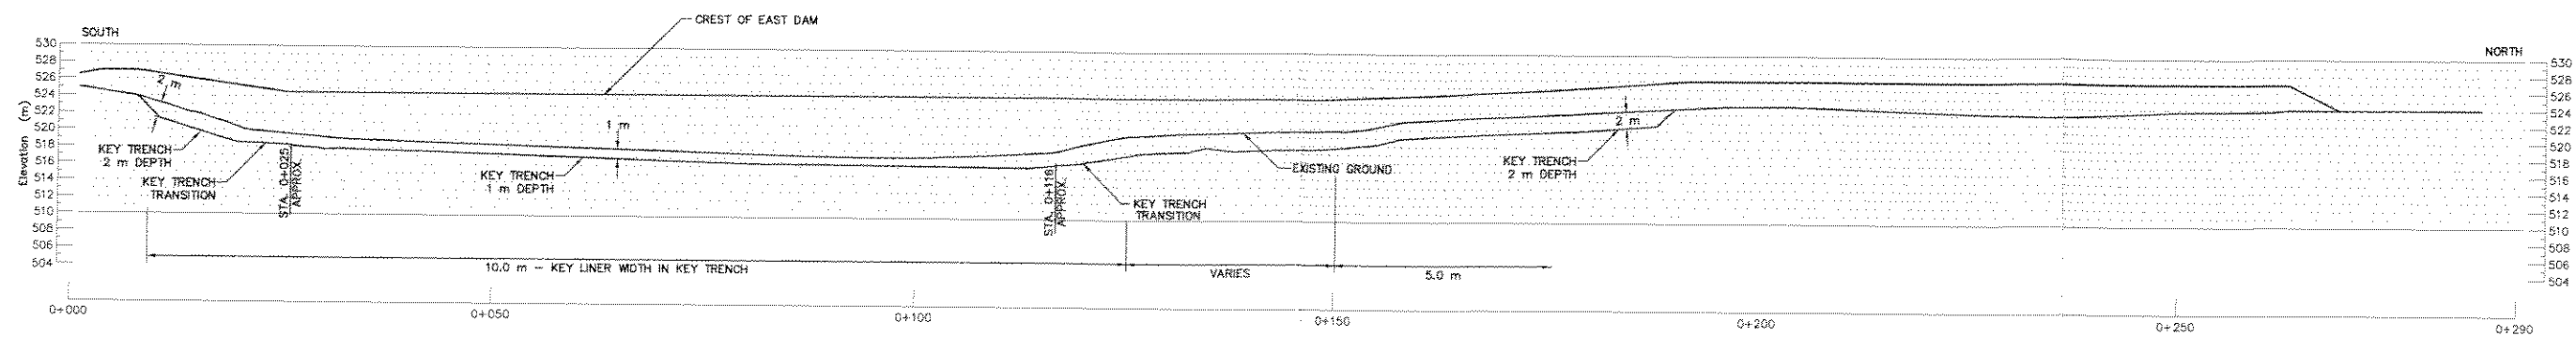

- MATERIAL TYPES**
- ② RUN-OF-MINE
 - ③ TILL
 - ④ 200 mm MINUS
 - ⑤ BEDDING (Screened Esker or 20 mm Minus)
 - ⑥ COARSE TAILINGS

NOTE: COARSE TAILINGS PLACED DURING MILL PRODUCTION. COARSE TAILING LEVEL TO REMAIN 2 m HIGHER THAN WATER LEVEL



EBA ENGINEERING CONSULTANTS LTD.

**ORIGINAL
SIGNED AND SEALED**

Seal: William T. Home, P.Eng. Permit: Derek C. Castro, P.Eng.
Date: August 30, 2005 Date: August 30, 2005

The signed Professional Seal and Permit to Practice stamps reside on the executed drawing which is held and controlled by EBA Engineering Consultants Ltd.

**TAHERA
Diamond Corporation**

JERICO PROJECT

**EAST DAM
PROFILE and CROSS-SECTIONS**

REVISION ISSUE

1
DRAWING No.
ED-7

DESIGNED BY:	WTH
DRAWN BY:	RGR
DATE:	08/08/05
SCALE:	AS SHOWN
PROJECT No.:	1100060.004
ACAD FILENAME:	1100060004R33A.dwg

DD/MM/YY	REV	No.	DESCRIPTION	DATE	APPROVED
	1		REVISED CREST ELEVATION	JAN/06	WTH
	Q		ISSUED FOR CONSTRUCTION	AUG/05	WTH
	A		ISSUED FOR REVIEW	AUG/05	WTH