
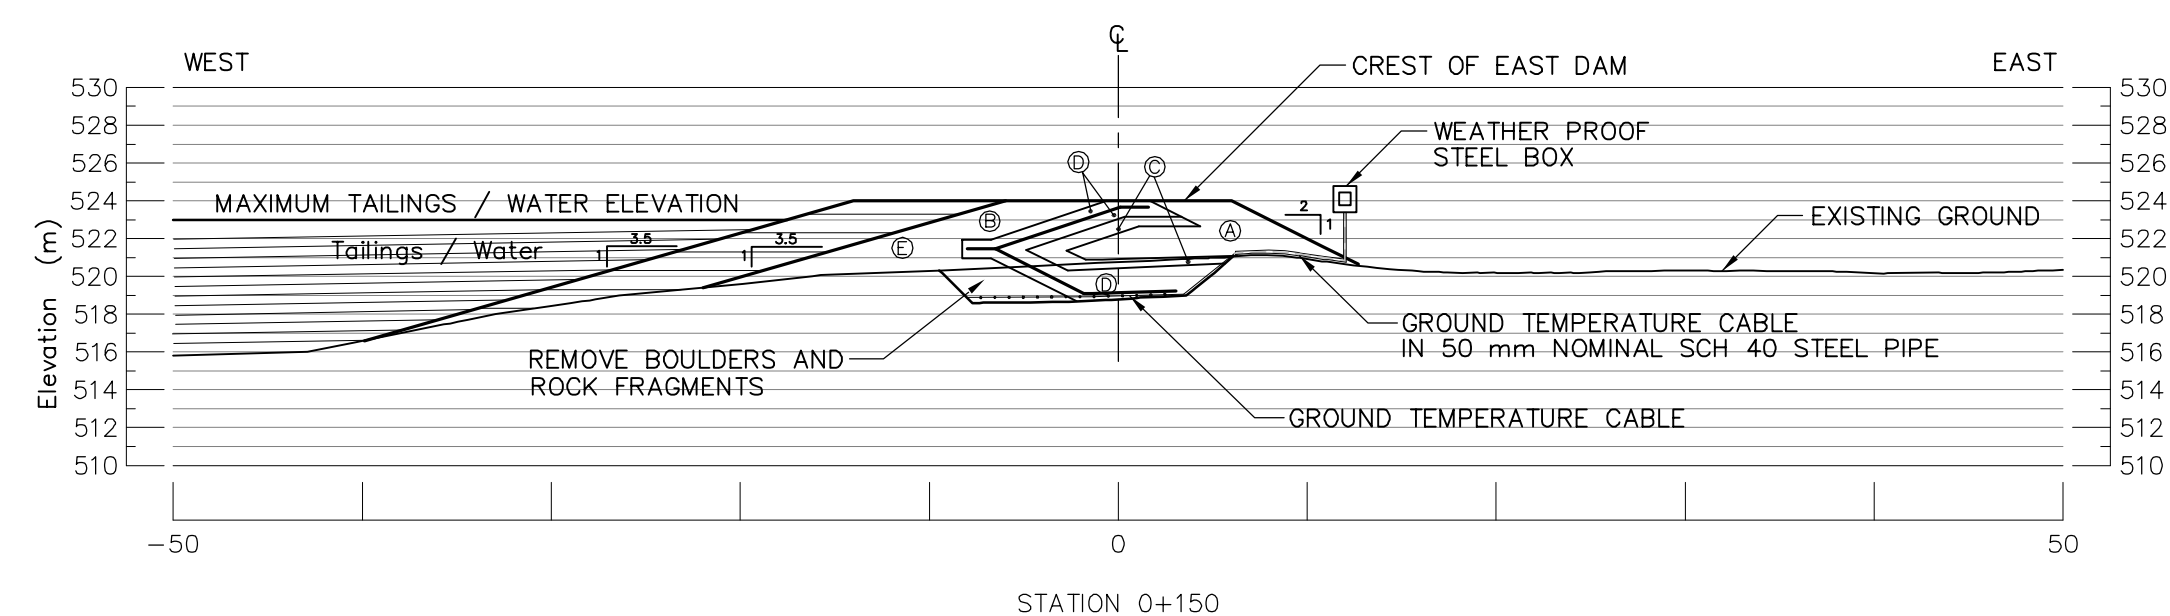
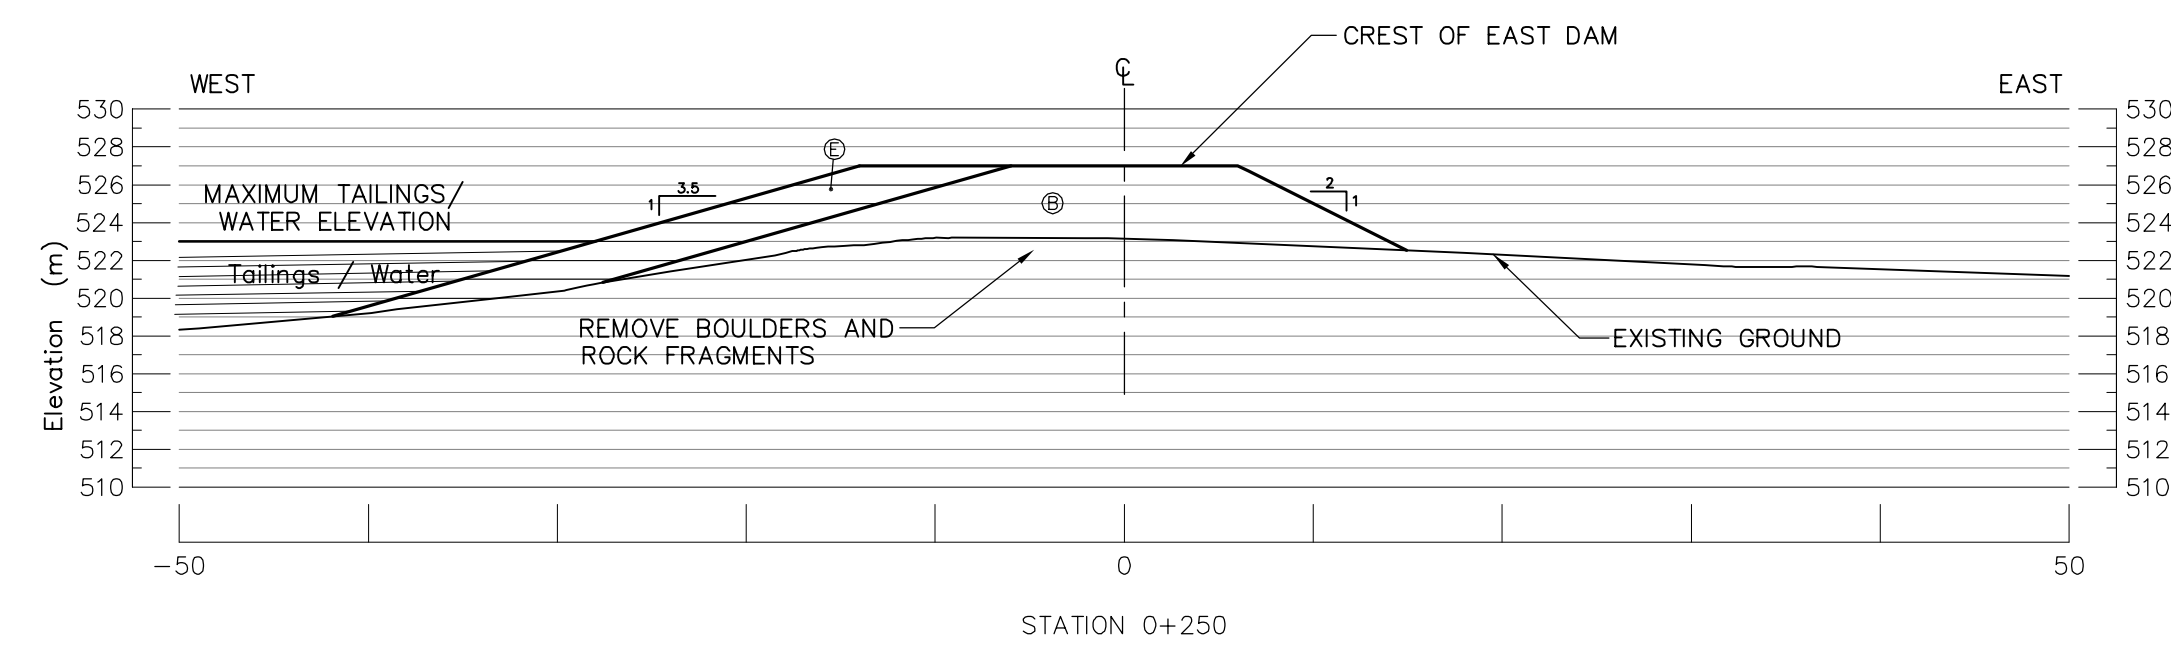
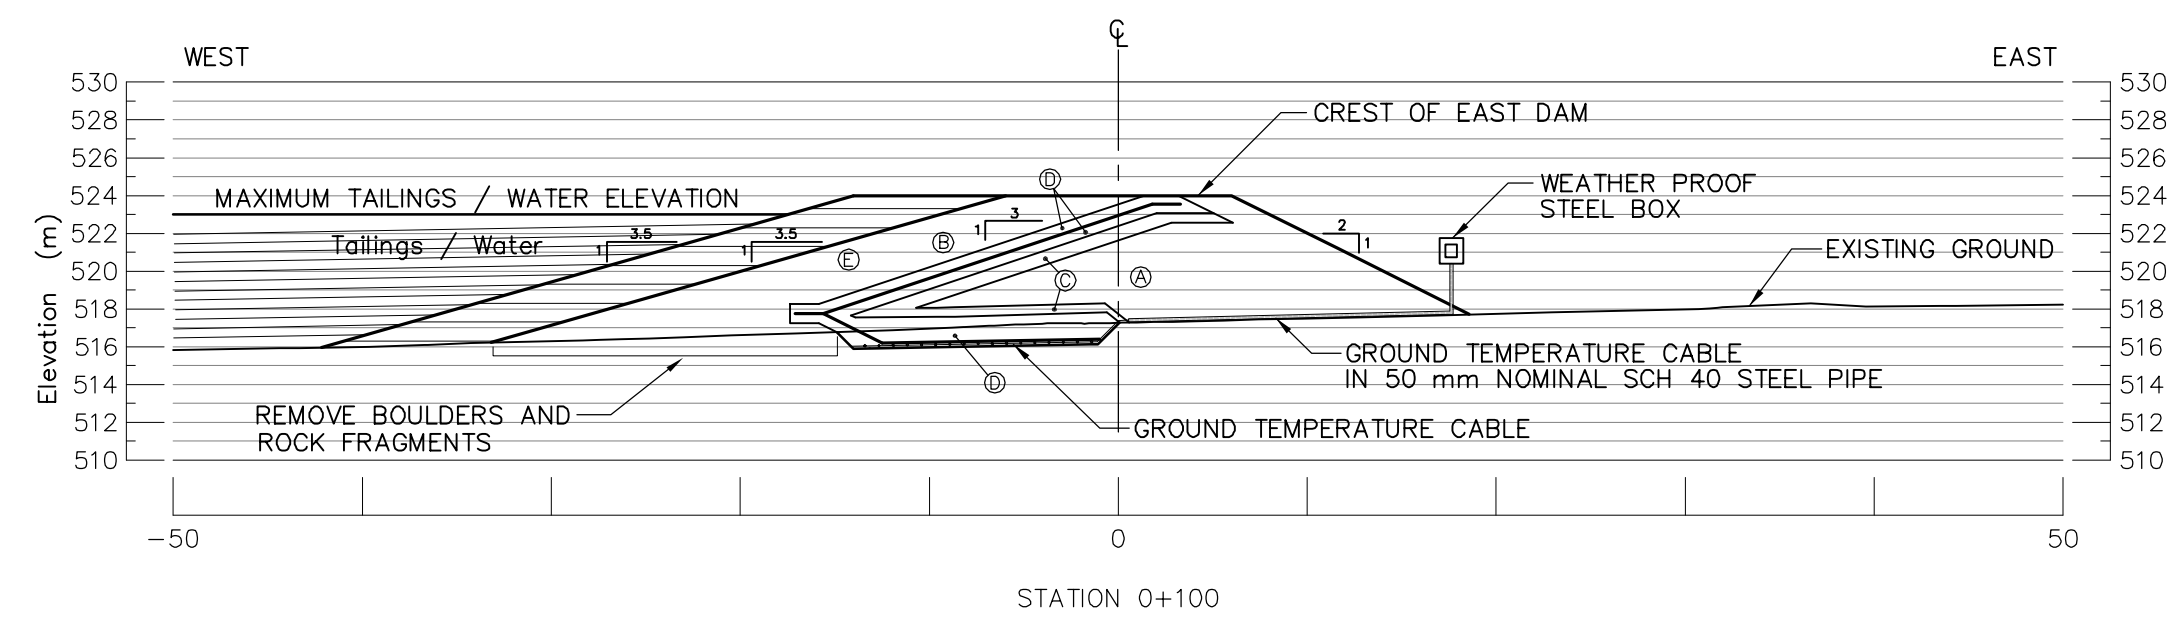
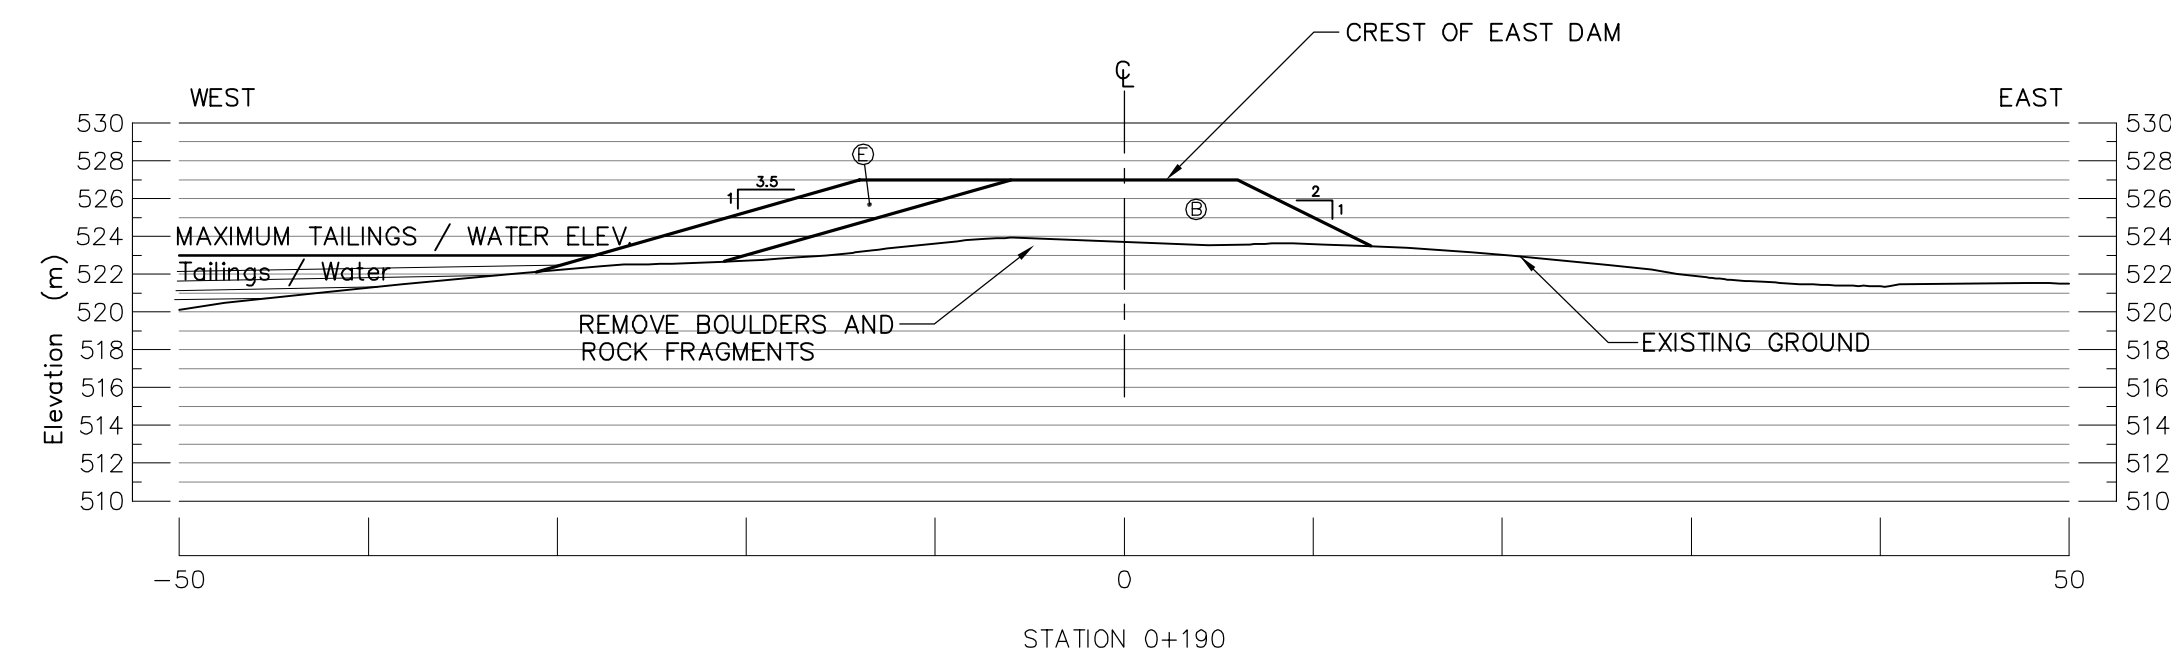
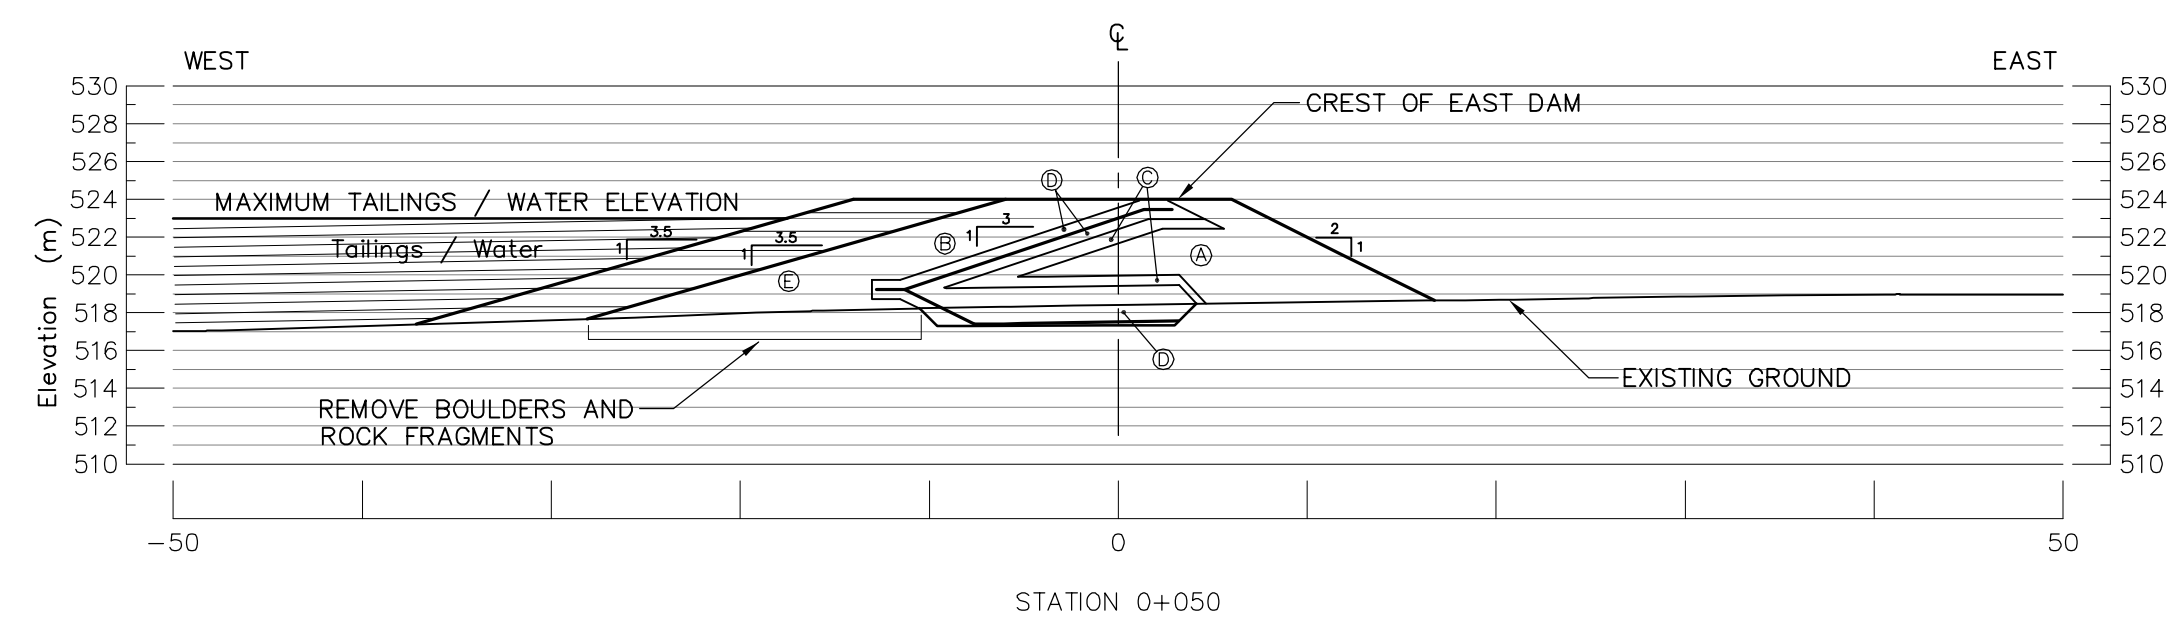


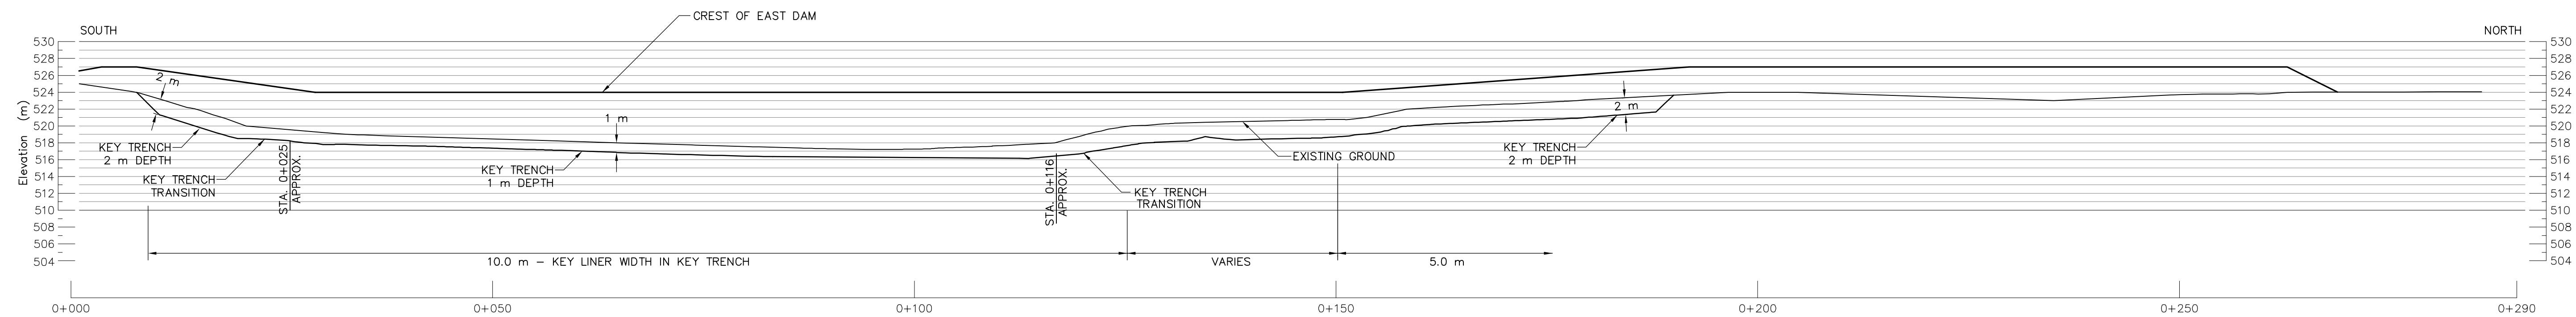

- MATERIAL TYPES**
- ① RUN-OF-MINE
 - ② TILL
 - ③ 200 mm MINUS
 - ④ BEDDING (Screened Esker or 20 mm Minus)
 - ⑤ COARSE TAILINGS

NOTE: COARSE TAILINGS PLACED DURING MILL PRODUCTION. COARSE TAILING LEVEL TO REMAIN 2 m HIGHER THAN WATER LEVEL

0 20
metres

						EBA ENGINEERING CONSULTANTS LTD. 		TAHERA Diamond Corporation	
						ORIGINAL SIGNED AND SEALED		JERICHO PROJECT	
						Seal: William T. Horne, P.Eng. Date: August 30, 2005 Permit: Derek C. Cathro, P.Eng. Date: August 30, 2005		EAST DAM PROFILE and CROSS-SECTIONS	
						The signed Professional Seal and Permit to Practice stamps reside on the executed drawing which is held and controlled by EBA Engineering Consultants Ltd.		REVISION ISSUE 0	
						DRAWING No. 1100060.004 ACAD FILENAME: 1100060004R06B.dwg		DRAWING No. ED-7	