

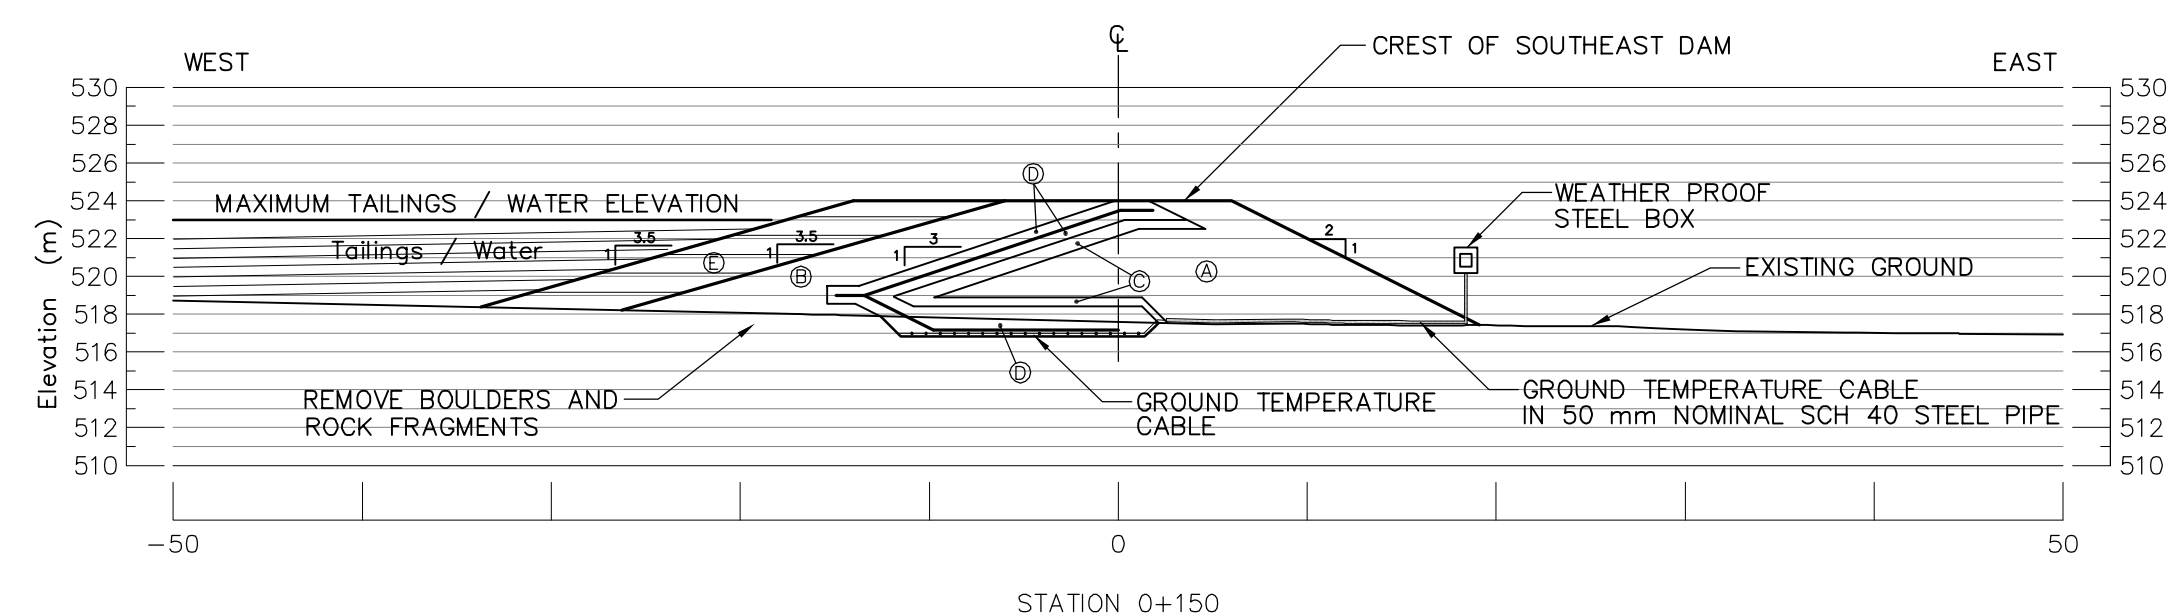
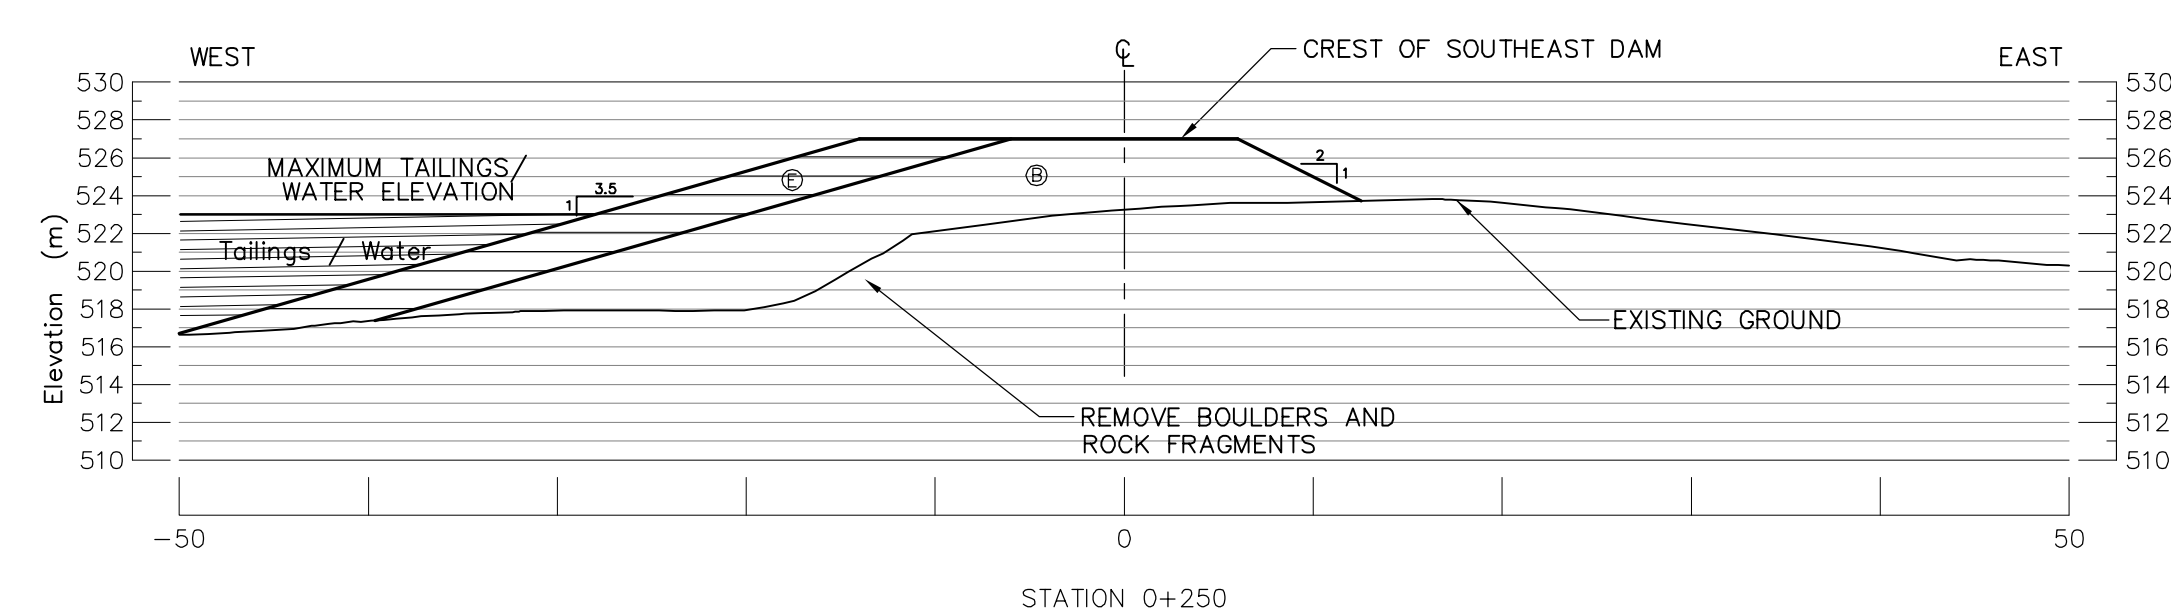
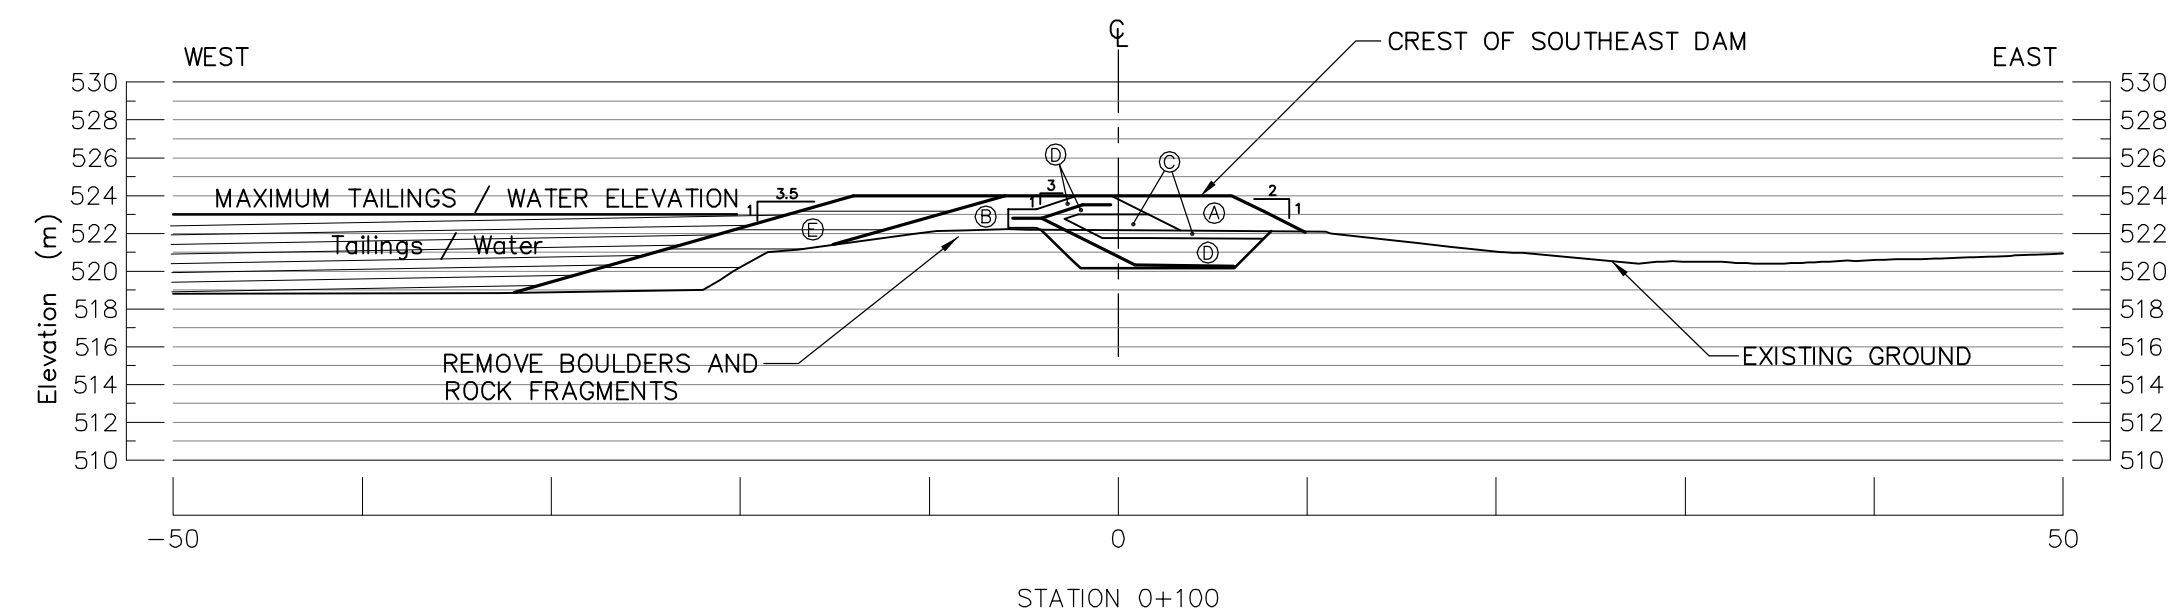
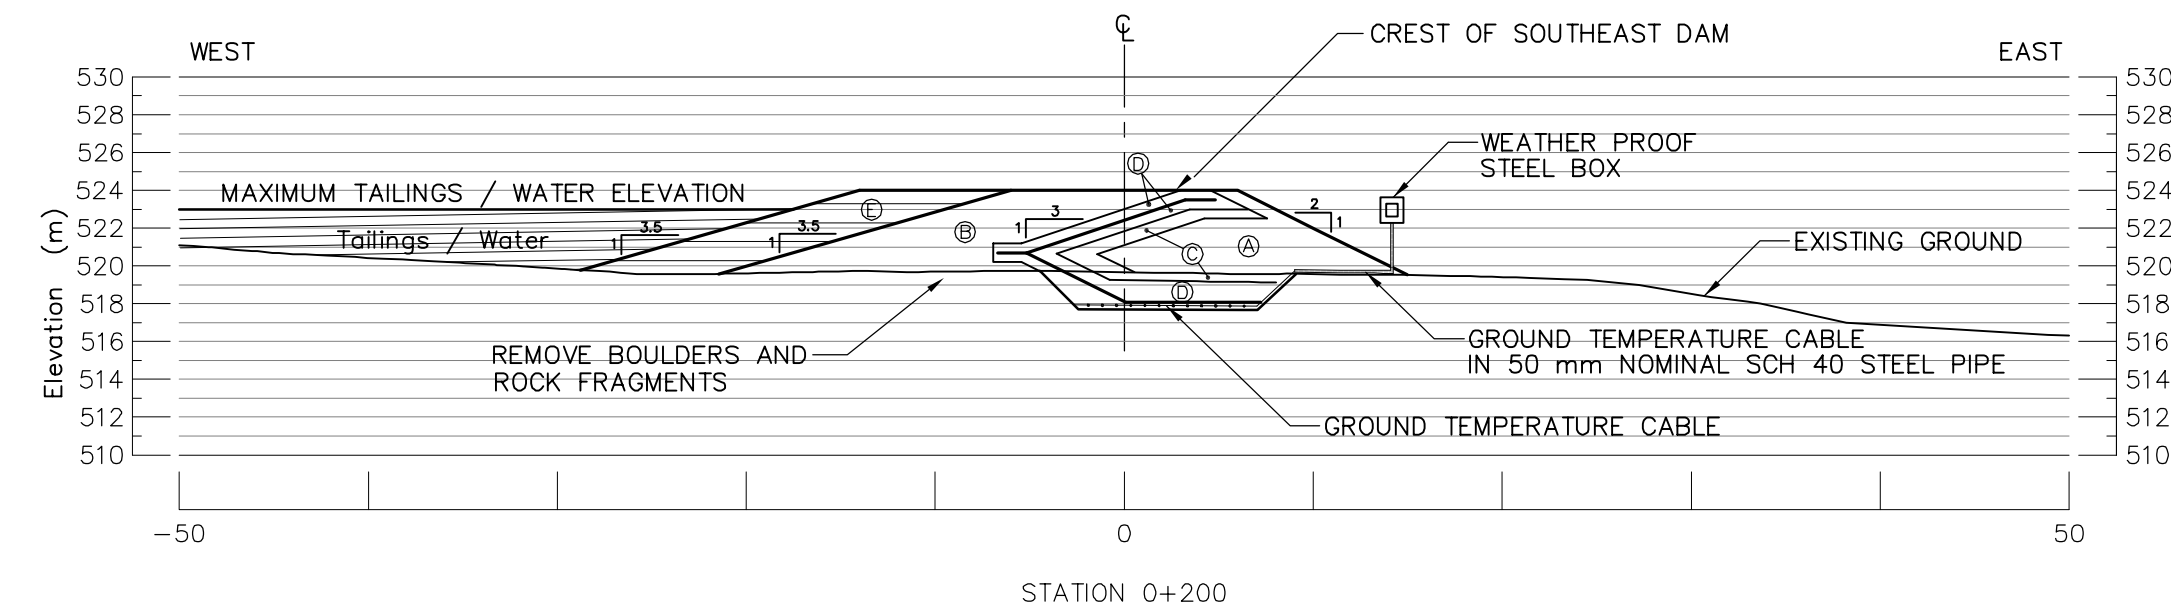
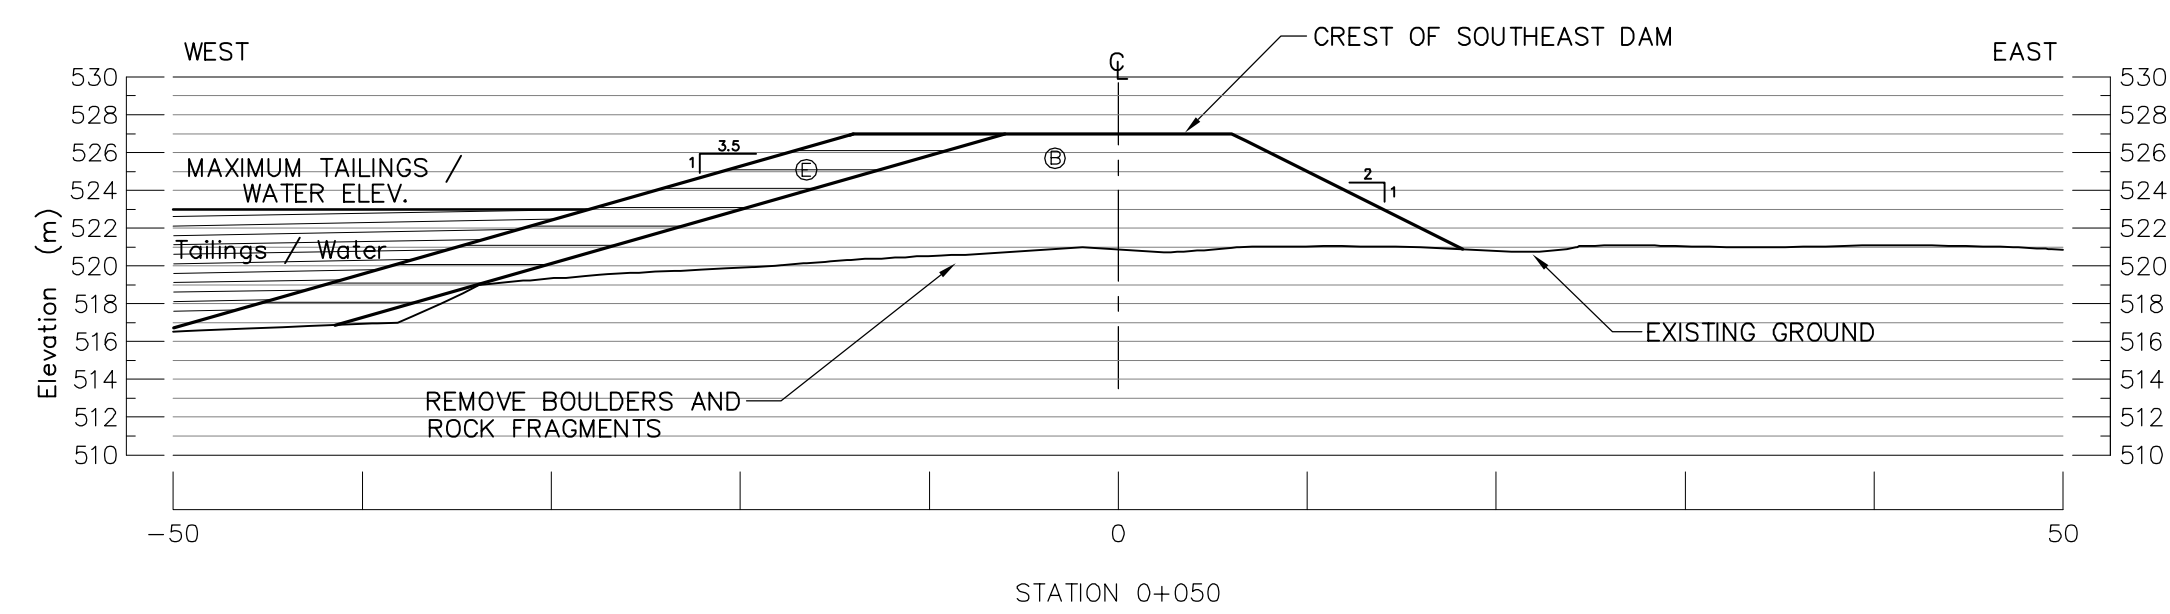


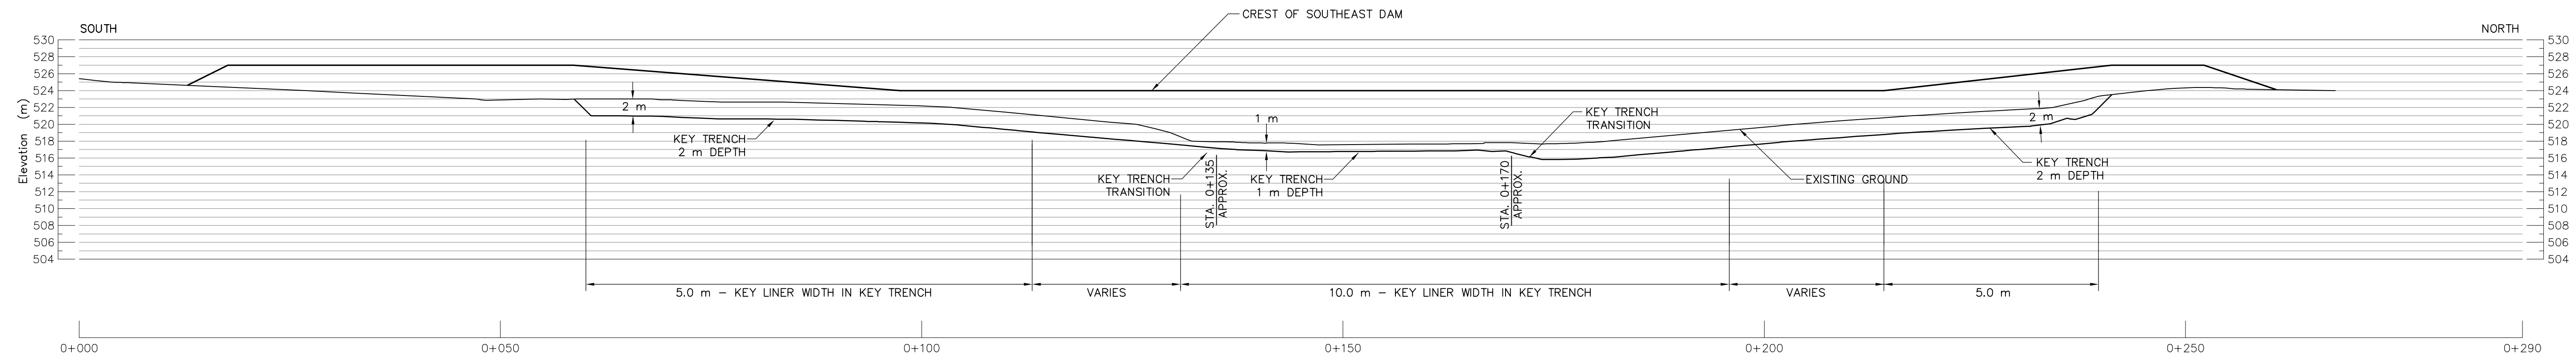

MATERIAL TYPES	
①	RUN-OF-MINE
②	TILL
③	200 mm MINUS
④	BEDDING (Screened Esker or 20 mm Minus)
⑤	COARSE TAILINGS

NOTE: COARSE TAILINGS PLACED DURING MILL PRODUCTION. COARSE TAILING LEVEL TO REMAIN 2 m HIGHER THAN WATER LEVEL.

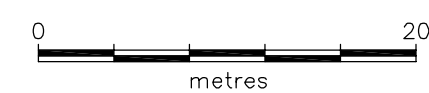

				EBA ENGINEERING CONSULTANTS LTD. 				TAHERA Diamond Corporation			
				DESIGNED BY: WTH				JERICHO PROJECT			
				DRAWN BY: RGR				SOUTHEAST DAM PROFILE and CROSS-SECTIONS			
				DATE: 08/08/05							
				SCALE: AS SHOWN				REVISION ISSUE 0			
				PROJECT No.: 1100060.004							
				ACAD FILENAME: 1100060004R07B.dwg				DRAWING No. ED-8			