


TAHERA Diamond Corporation

JERICO PROJECT

EAST AND SOUTHEAST DAM

CONSTRUCTION DRAWINGS

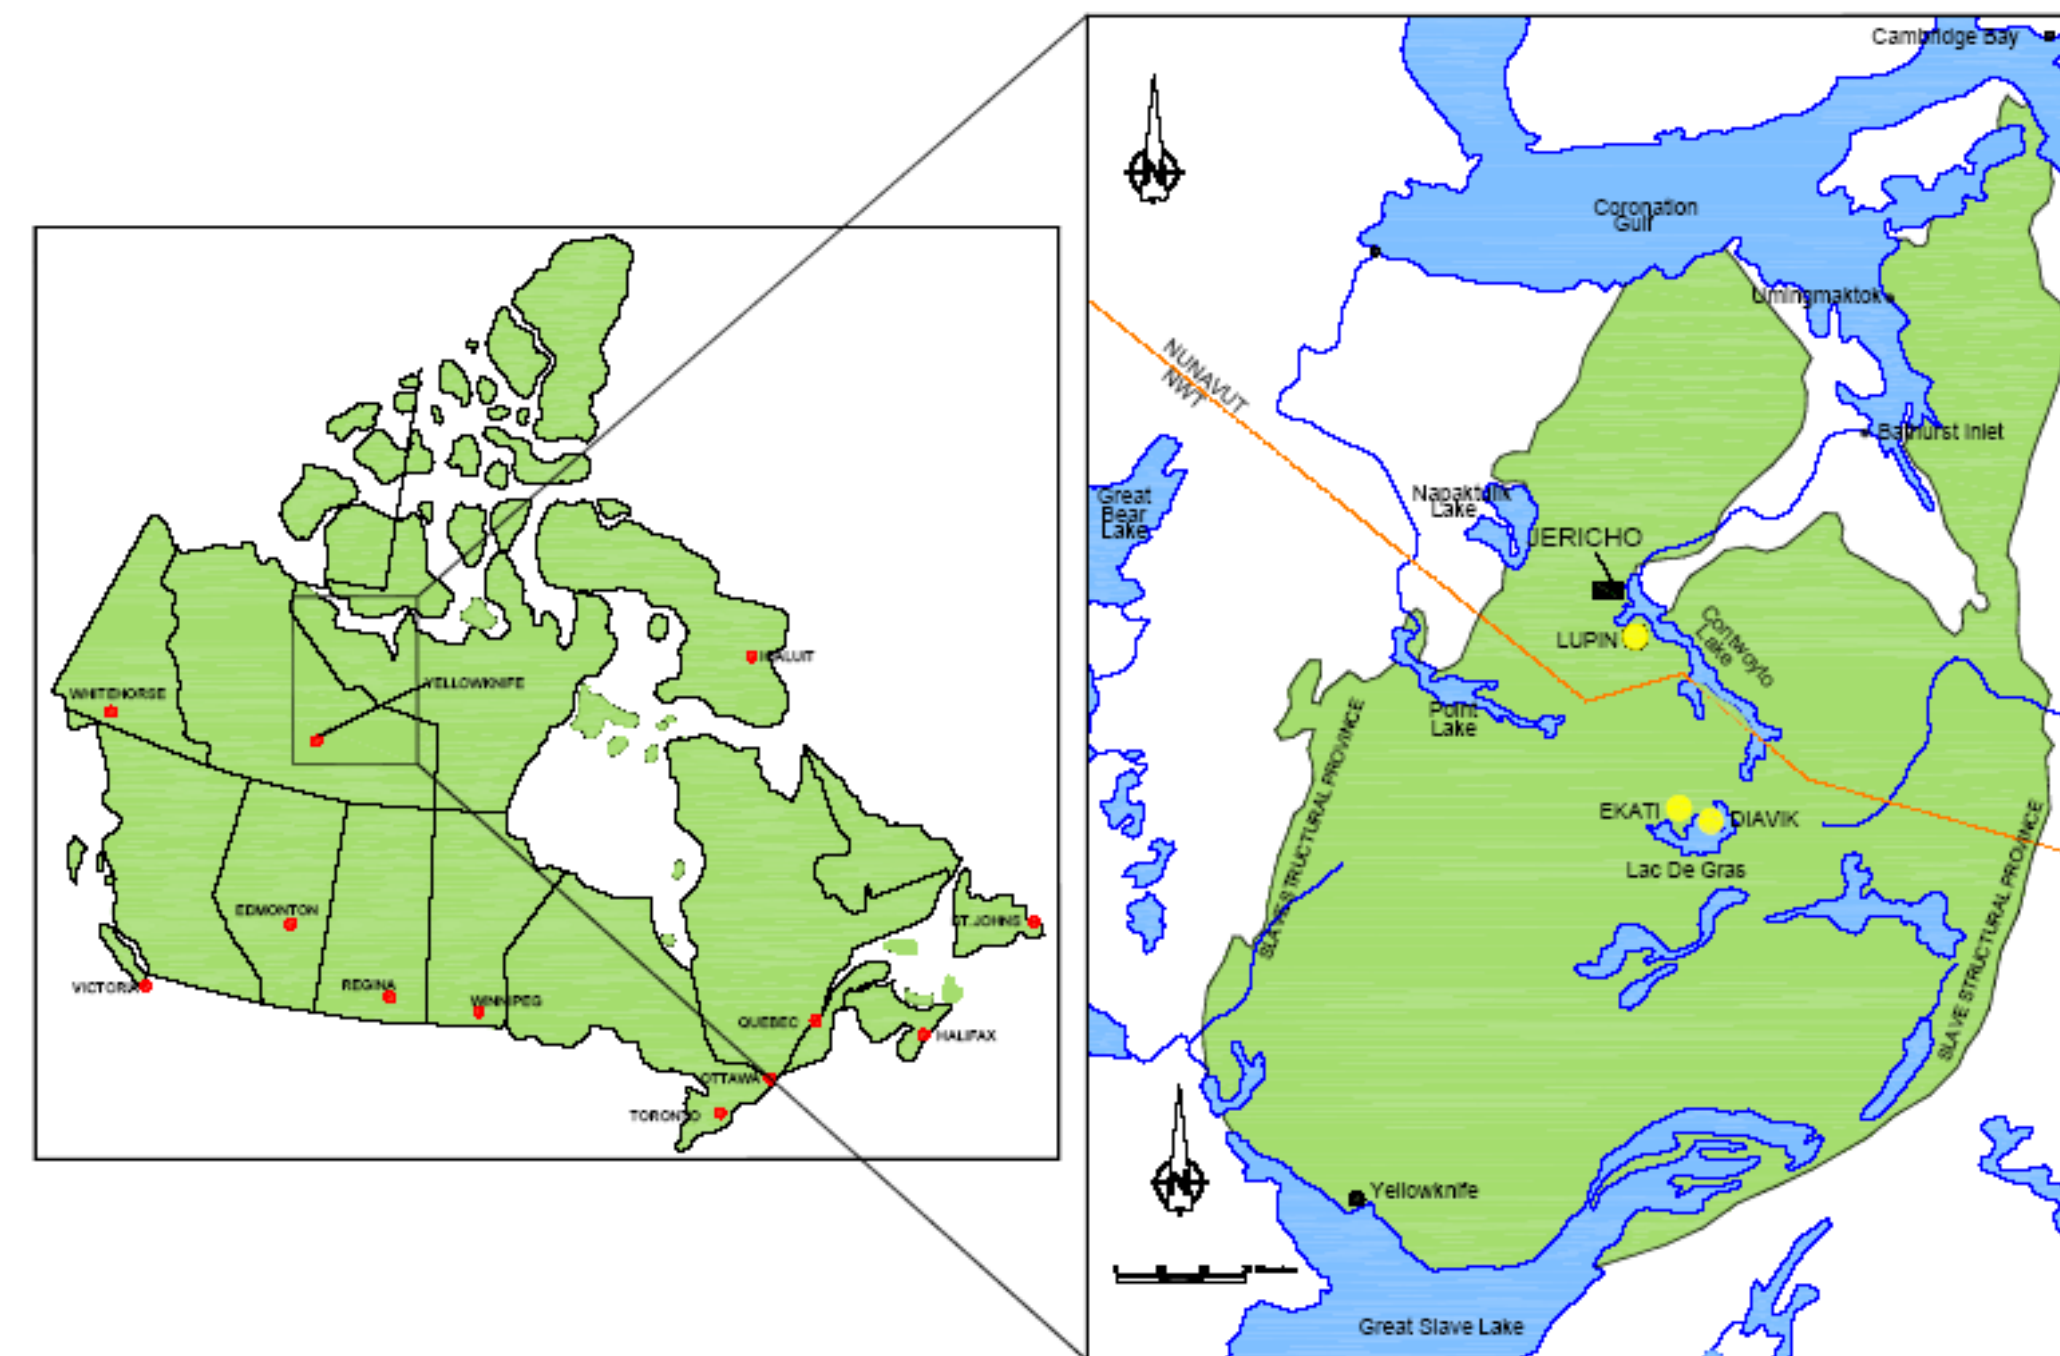

LOCATION PLAN

DRAWING LIST

DRAWING	DRAWING TITLE
ED-1	PROCESSED KIMBERLITE CONTAINMENT AREA LOCATION
ED-2	EAST DAM AND SOUTHEAST DAM SURFICIAL GEOLOGY
ED-3	EAST DAM AND SOUTHEAST DAM LOCATION PLAN
ED-4	EAST DAM AND SOUTHEAST DAM TYPICAL CROSS SECTIONS
ED-5	EAST DAM AND SOUTHEAST DAM KEY TRENCH LAYOUT PLAN
ED-6	EAST DAM AND SOUTHEAST DAM LINER LAYOUT PLAN
ED-7	EAST DAM PROFILE AND CROSS SECTION
ED-8	SOUTHEAST DAM PROFILE AND CROSS SECTION

AUGUST 2005

**EBA ENGINEERING
CONSULTANTS LTD.**

