

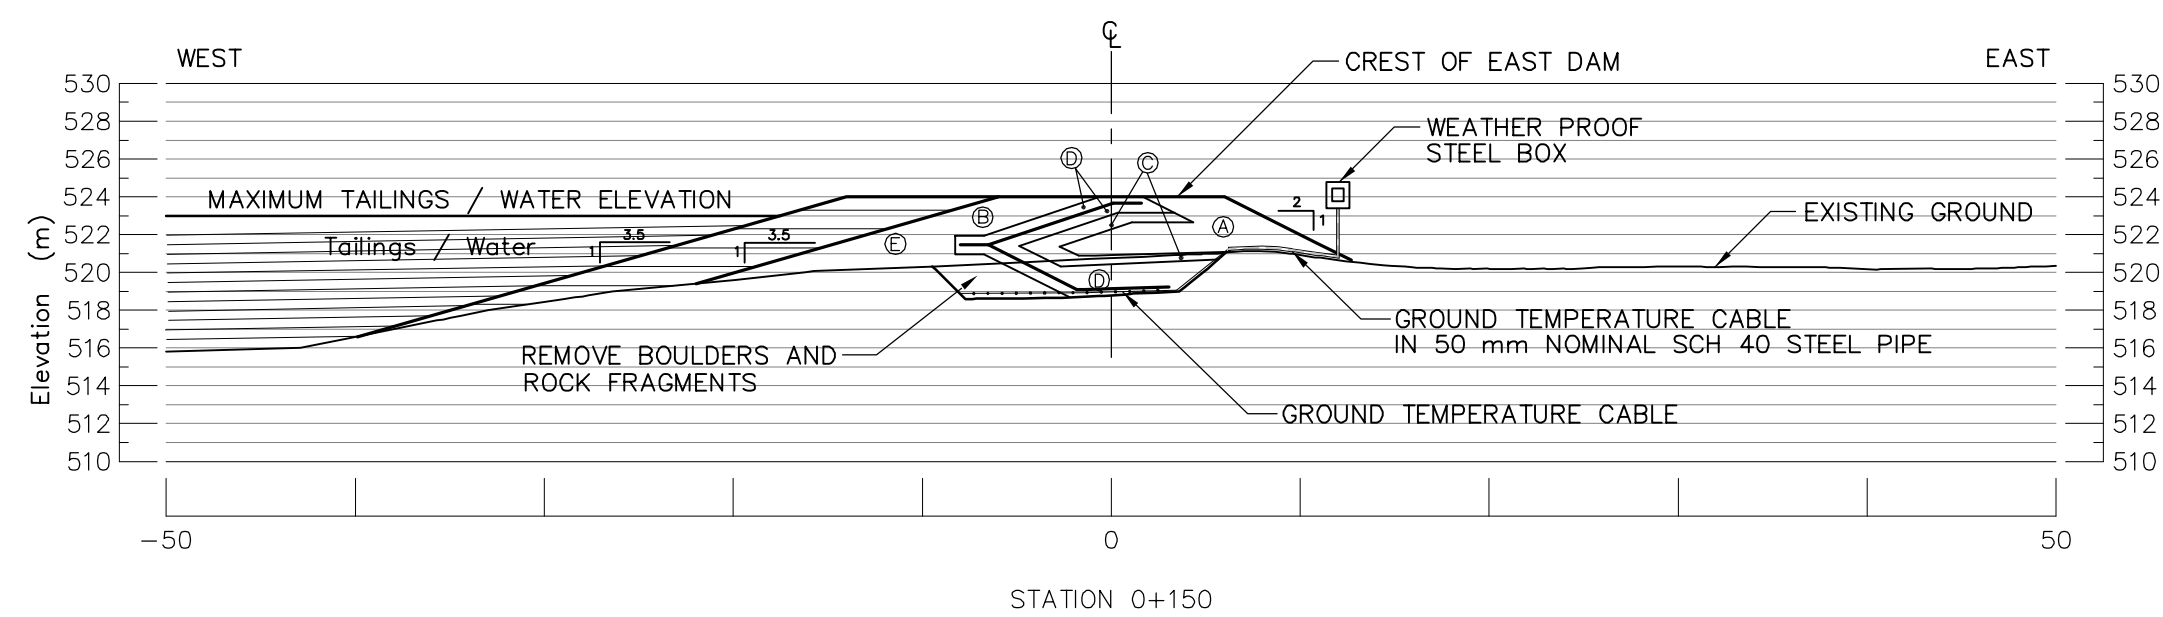
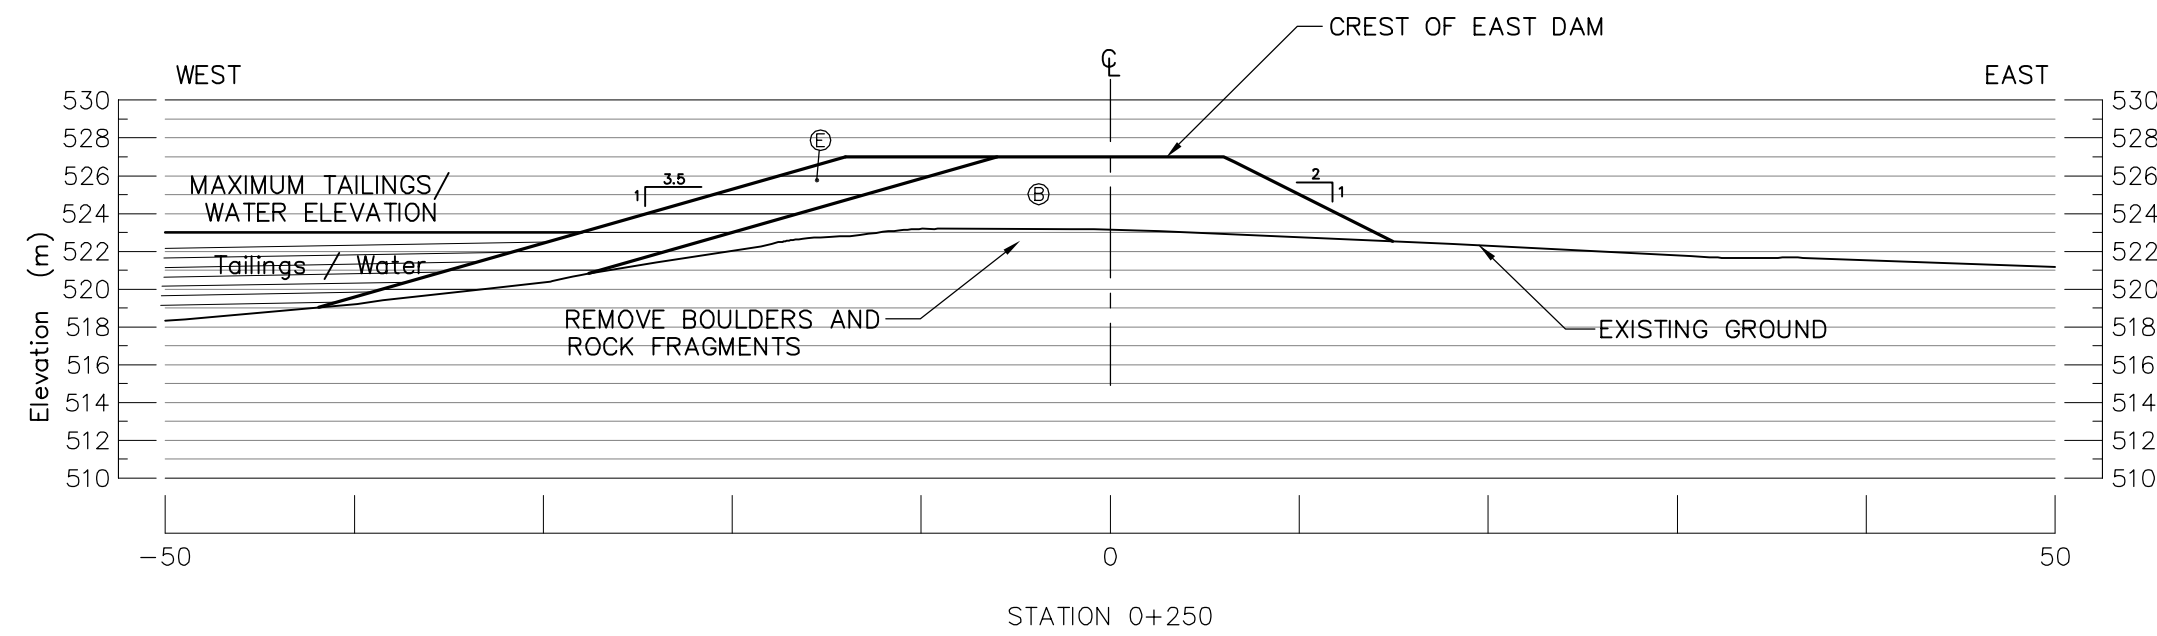
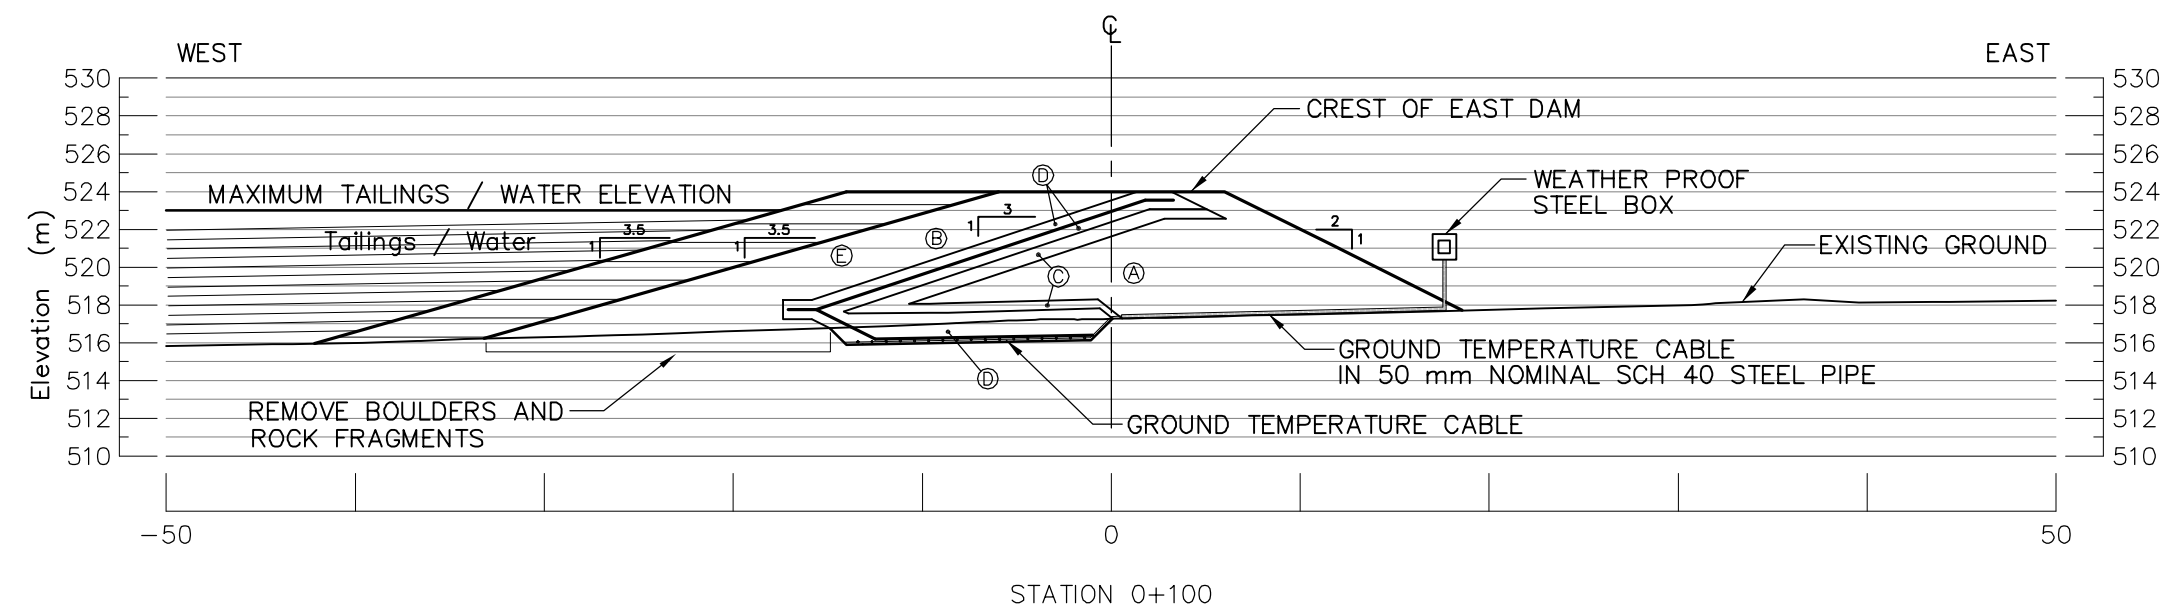
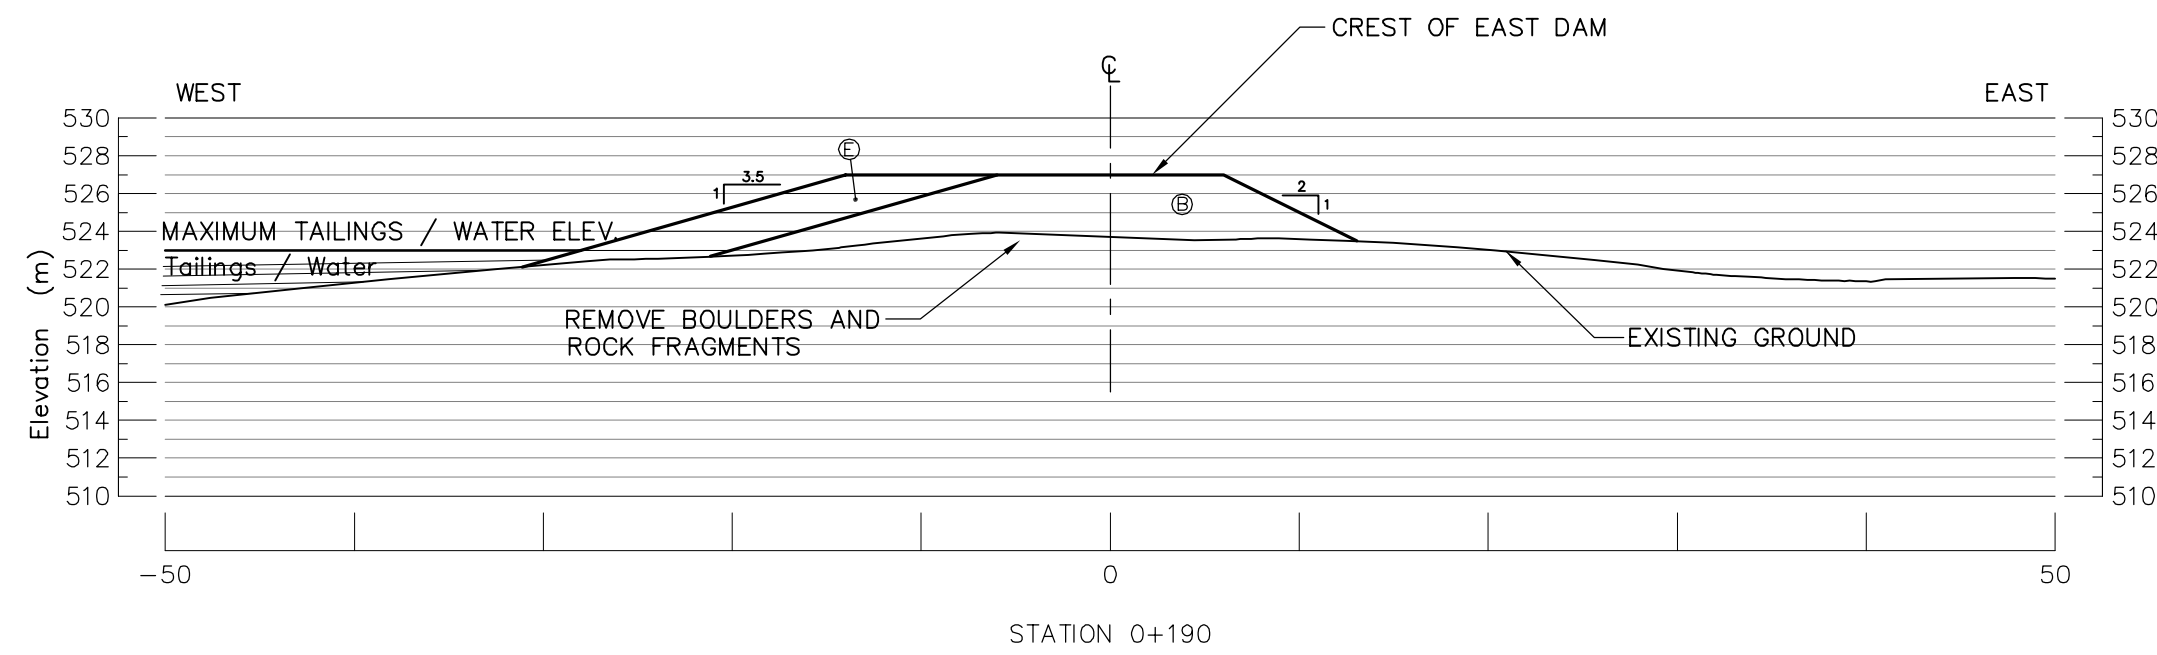
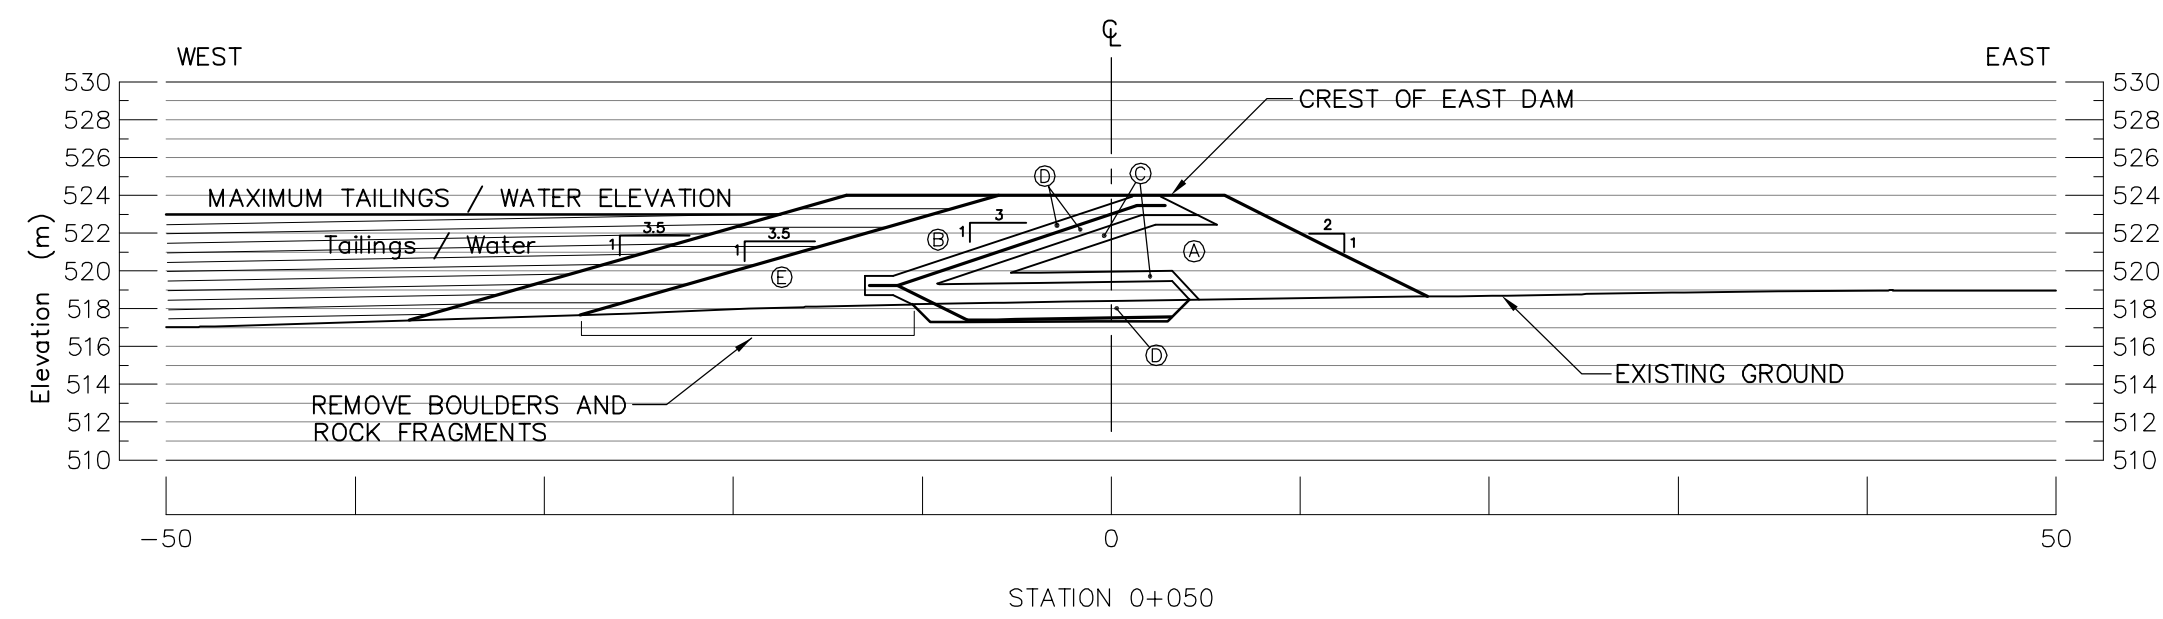


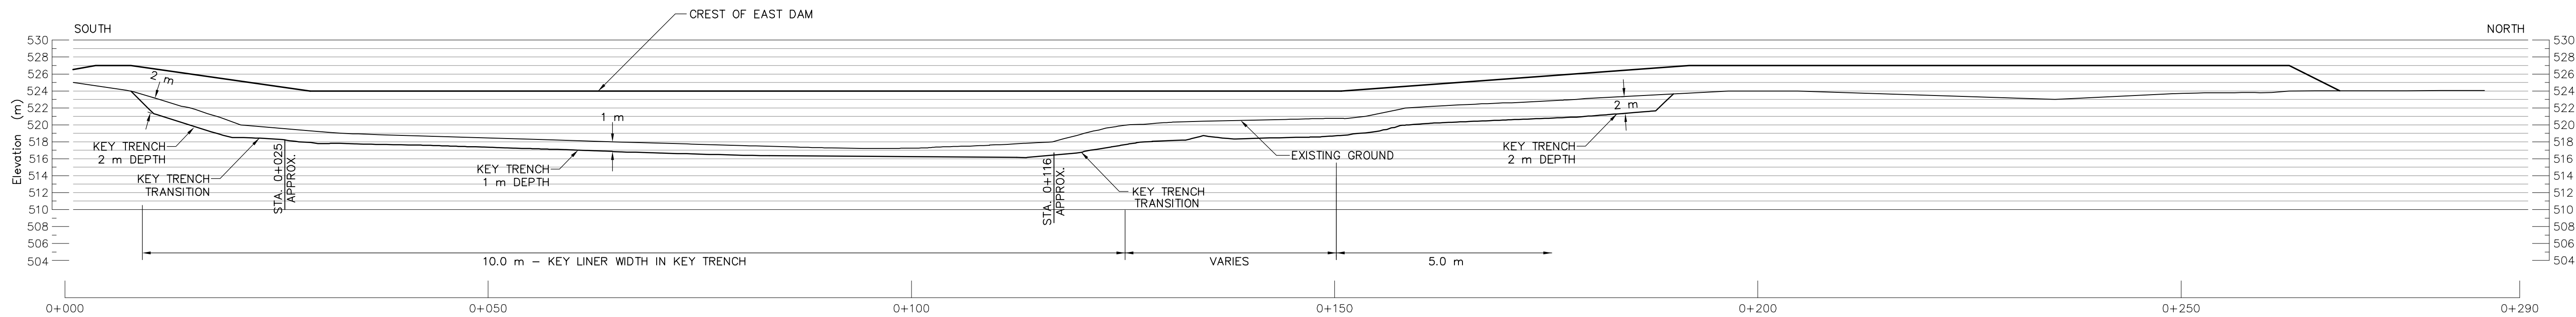

- MATERIAL TYPES
- ① RUN-OF-MINE
 - ② TILL
 - ③ 200 mm MINUS
 - ④ BEDDING (Screened Esker or 20 mm Minus)
 - ⑤ COARSE TAILINGS

NOTE: COARSE TAILINGS PLACED DURING MILL PRODUCTION. COARSE TAILING LEVEL TO REMAIN 2 m HIGHER THAN WATER LEVEL

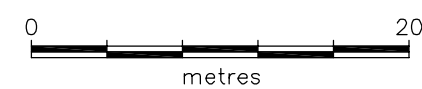

						EBA ENGINEERING CONSULTANTS LTD. 		TAHERA Diamond Corporation	
						DESIGNED BY: WTH DRAWN BY: RGR DATE: 08/08/05 SCALE: AS SHOWN PROJECT No.: 1100060.004 ACAD FILENAME: 1100060004R06B.dwg		ORIGINAL SIGNED AND SEALED Seal: William T. Horne, P.Eng. Date: August 30, 2005 Permit: Derek C. Cathro, P.Eng. Date: August 30, 2005 The signed Professional Seal and Permit to Practice stamps reside on the executed drawing which is held and controlled by EBA Engineering Consultants Ltd.	
						JERICHO PROJECT		REVISION ISSUE 0	
						EAST DAM PROFILE and CROSS-SECTIONS		DRAWING No. ED-7	
						ISSUED FOR CONSTRUCTION AUG/05 WTH			
						ISSUED FOR REVIEW AUG/05 WTH			
						No. DESCRIPTION DATE APPROVED			
						REFERENCE DRAWINGS			