


TAHERA Diamond Corporation

JERICO PROJECT

EAST AND SOUTHEAST DAM

CONSTRUCTION DRAWINGS

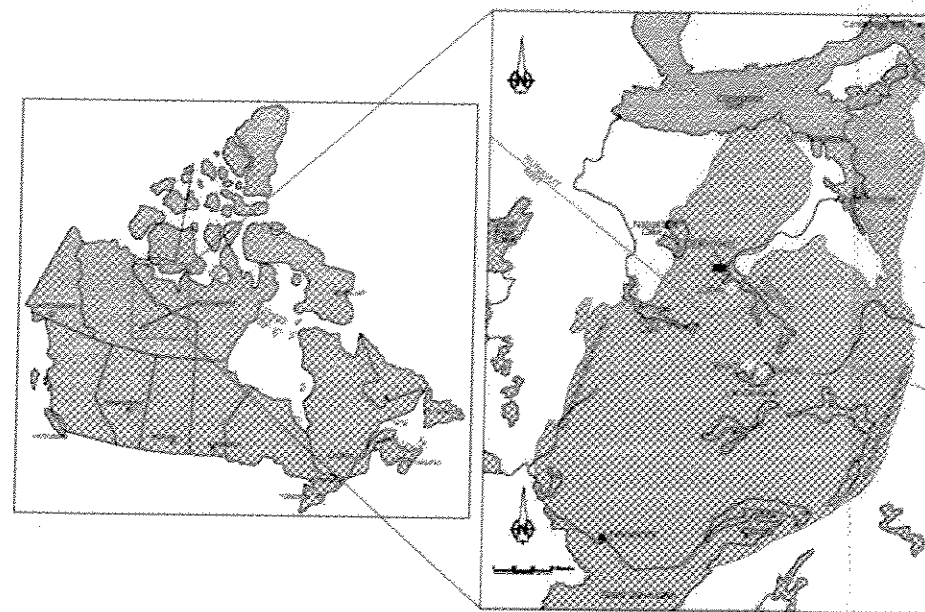

LOCATION PLAN


DRAWING LIST

DRAWING	DRAWING TITLE
ED-2	EAST DAM AND SOUTHEAST DAM SURFICIAL GEOLOGY
ED-3	EAST DAM AND SOUTHEAST DAM LOCATION PLAN
ED-4	EAST DAM AND SOUTHEAST DAM TYPICAL CROSS SECTIONS
ED-5	EAST DAM AND SOUTHEAST DAM KEY TRENCH LAYOUT PLAN
ED-6	EAST DAM AND SOUTHEAST DAM LINER LAYOUT PLAN
ED-7	EAST DAM PROFILE AND CROSS SECTION
ED-8	SOUTHEAST DAM PROFILE AND CROSS SECTION

REVISION #1 JANUARY 2006

EBA ENGINEERING
CONSULTANTS LTD.



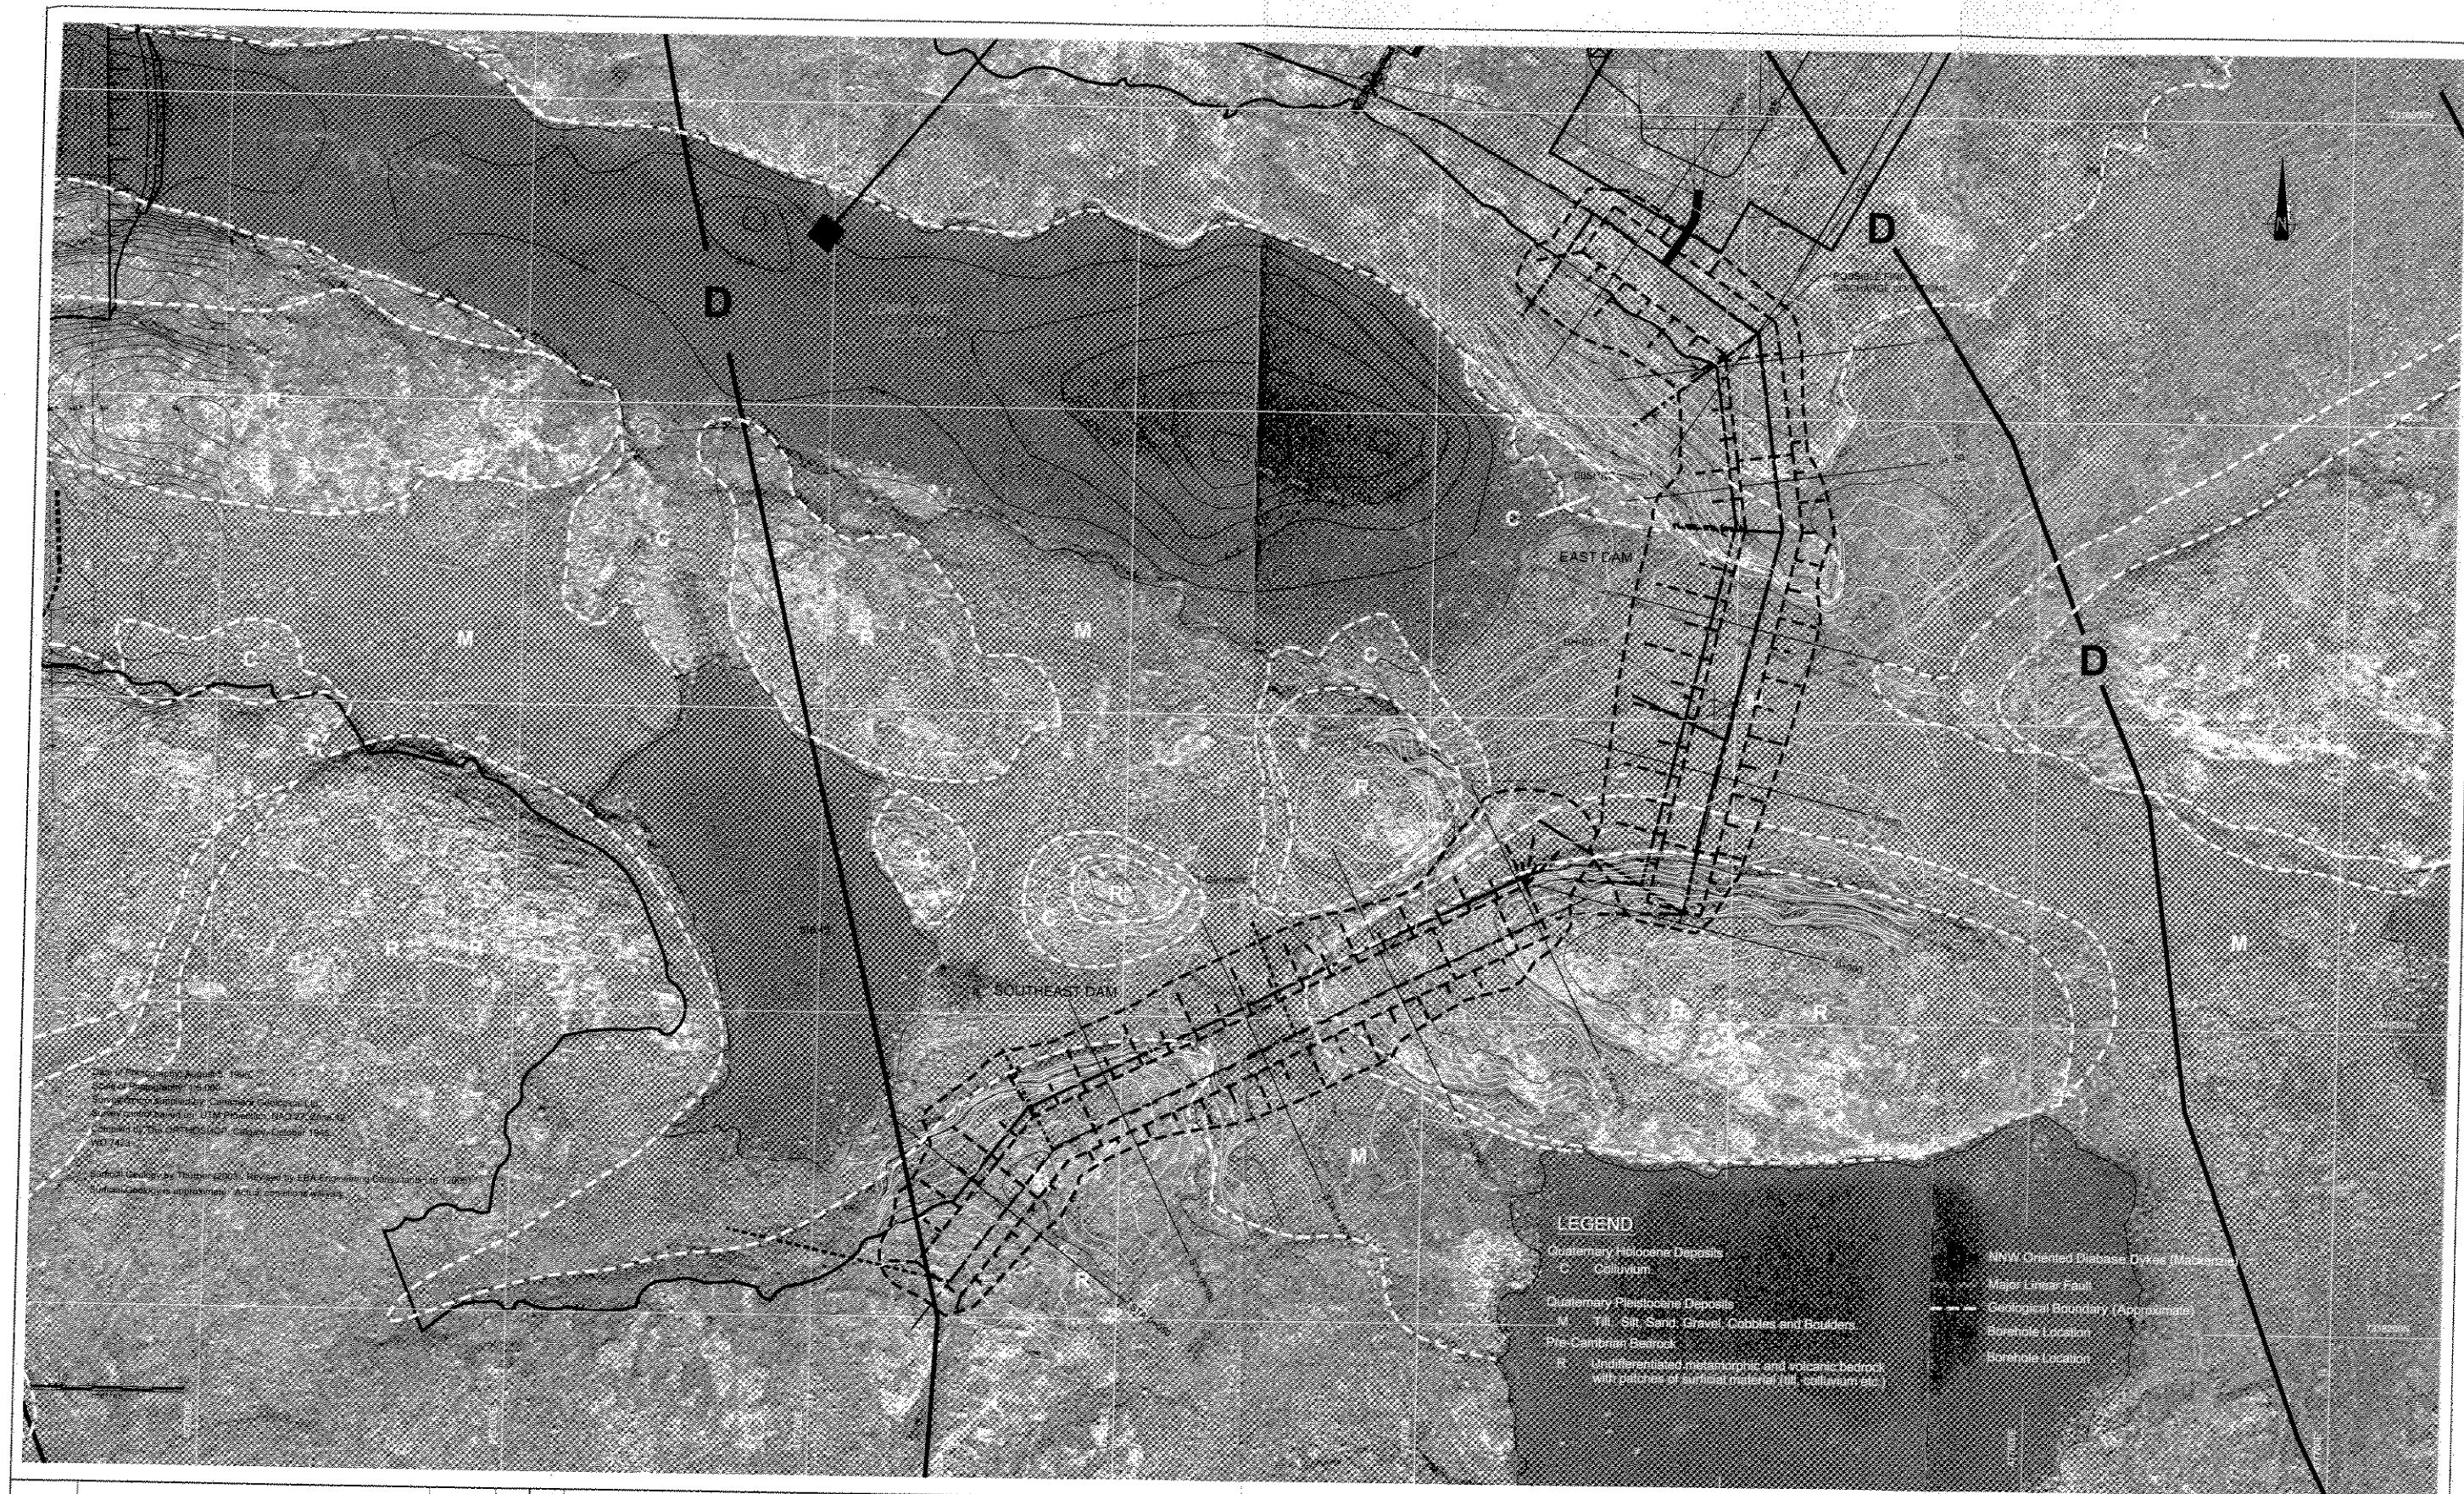

EBA ENGINEERING CONSULTANTS LTD. 

TAHERA
Diamond Corporation

JERICO PROJECT


DESIGNED BY: WTH
DRAWN BY: RGR
DATE: 18/08/05
SCALE: AS SHOWN
PROJECT No.: 1100060.004
ACAD FILENAME: 1100060004R26A.dwg

**ORIGINAL
SIGNED AND SEALED**
Seal: William T. Horne, P.Eng. Date: August 30, 2005
Permit: Derek C. Caffro, P.Eng. Date: August 30, 2005
The signed Professional Seal and Permit to Practice stamps reside on the executed drawing which is held and controlled by EBA Engineering Consultants Ltd.

EAST AND SOUTHEAST DAM
SURFICIAL GEOLOGY

REVISION ISSUE
1
DRAWING No.
ED-2

--	--	

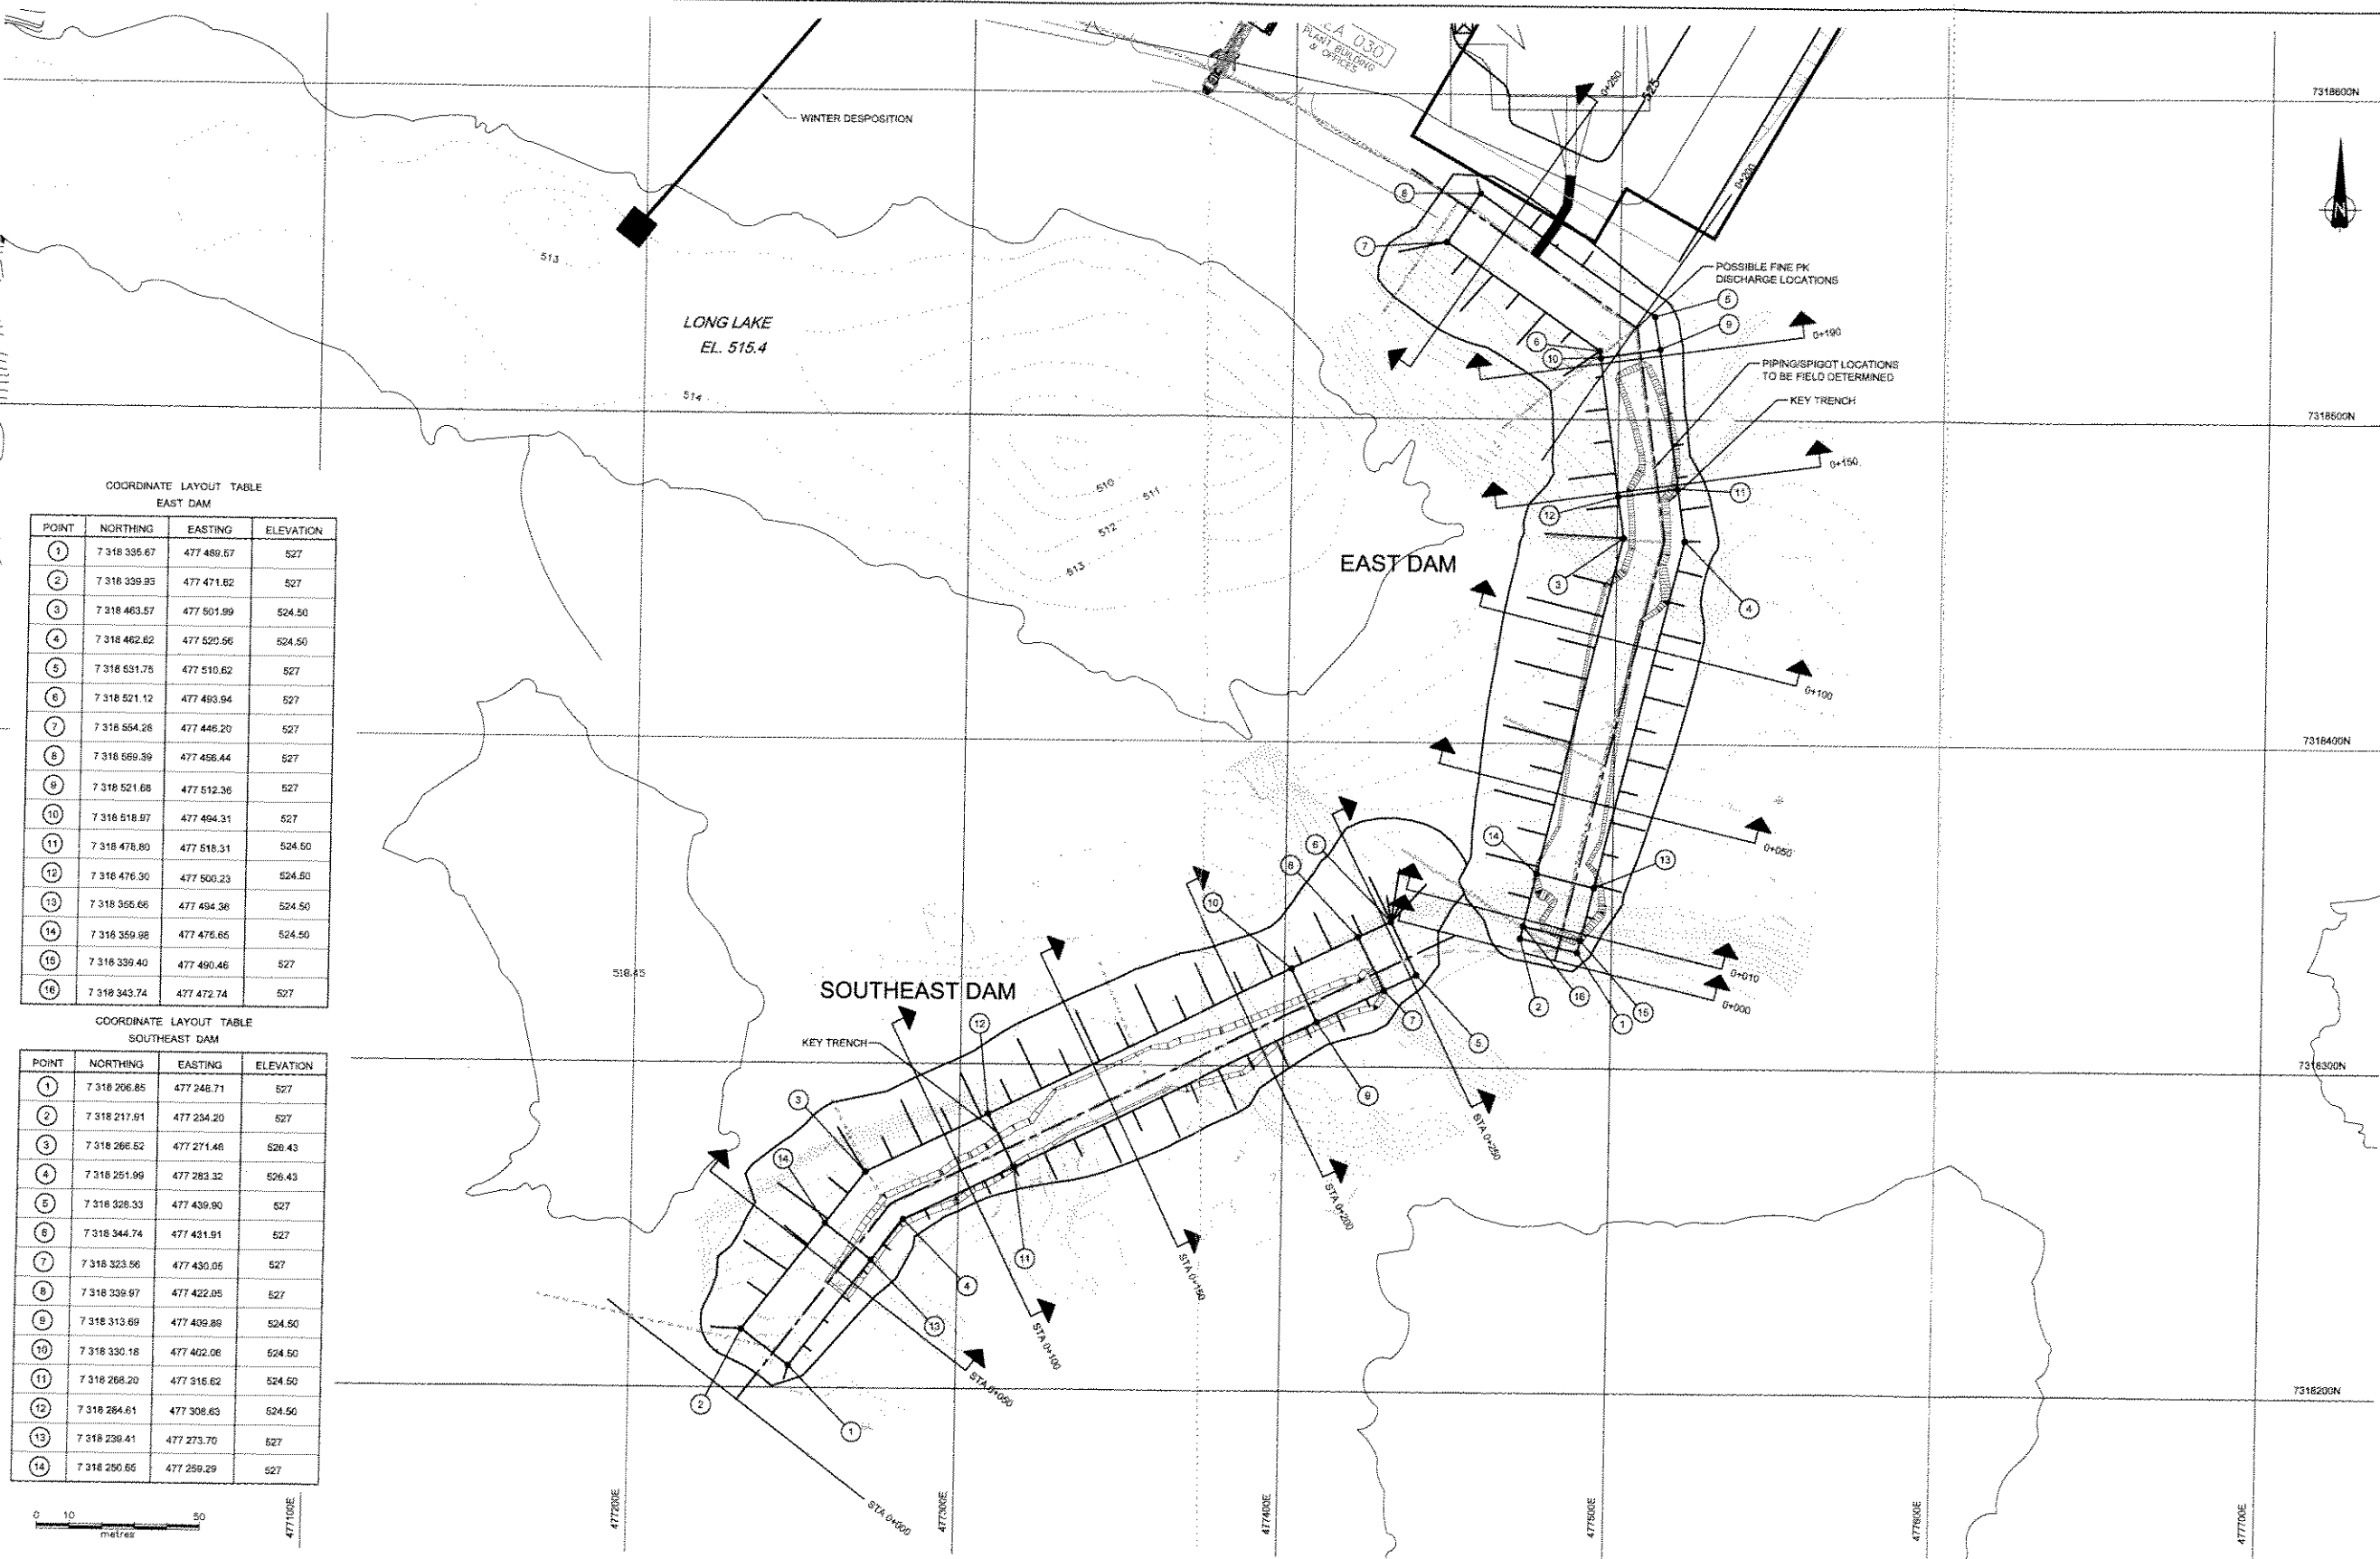

COORDINATE LAYOUT TABLE
EAST DAM

POINT	NORTHING	EASTING	ELEVATION
1	7 318 335.67	477 489.57	527
2	7 318 339.93	477 471.62	527
3	7 318 463.57	477 501.99	524.50
4	7 318 462.62	477 520.56	524.50
5	7 318 531.75	477 510.62	527
6	7 318 521.12	477 493.94	527
7	7 318 554.26	477 446.20	527
8	7 318 559.39	477 456.44	527
9	7 318 521.68	477 512.36	527
10	7 318 518.97	477 484.31	527
11	7 318 478.80	477 516.31	524.50
12	7 318 476.30	477 500.23	524.50
13	7 318 565.66	477 494.38	524.50
14	7 318 359.98	477 476.65	524.50
15	7 318 339.40	477 460.46	527
16	7 318 343.74	477 472.74	527

COORDINATE LAYOUT TABLE
SOUTHEAST DAM

POINT	NORTHING	EASTING	ELEVATION
1	7 318 206.85	477 248.71	527
2	7 318 217.91	477 234.20	527
3	7 318 266.52	477 271.48	526.43
4	7 318 251.99	477 283.32	526.43
5	7 318 328.33	477 436.90	527
6	7 318 344.74	477 431.91	527
7	7 318 323.56	477 430.05	527
8	7 318 339.97	477 422.05	527
9	7 318 313.69	477 409.88	524.50
10	7 318 330.18	477 402.06	524.50
11	7 318 268.20	477 316.62	524.50
12	7 318 284.61	477 308.63	524.50
13	7 318 239.41	477 273.70	527
14	7 318 250.65	477 259.29	527

0 10 50
metres

EBA ENGINEERING
CONSULTANTS LTD. 

DESIGNED BY: WTH
DRAWN BY: RGR
DATE: 02/08/05
SCALE: AS SHOWN
PROJECT No.: 1100060.004
ACAD FILENAME: 1100060004R35A.dwg

ORIGINAL
SIGNED AND SEALED

Seal: William T. Home, P.Eng. Permit: Derek C. Castro, P.Eng.
Date: August 30, 2005 Date: August 30, 2005
The signed Professional Seal and Permit to Practice
stamps reside on the executed drawing which is held
and controlled by EBA Engineering Consultants Ltd.

TAHERA
Diamond Corporation

JERICO PROJECT

EAST DAM AND SOUTHEAST DAM
LOCATION PLAN

REVISION ISSUE

1

DRAWING No.

ED-3