


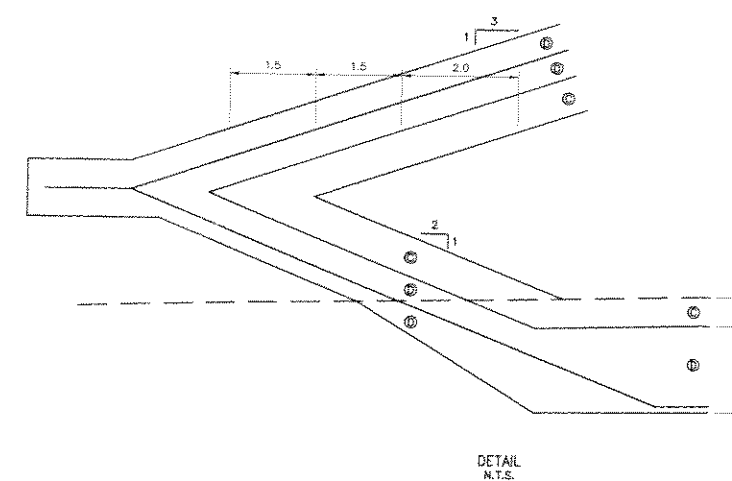
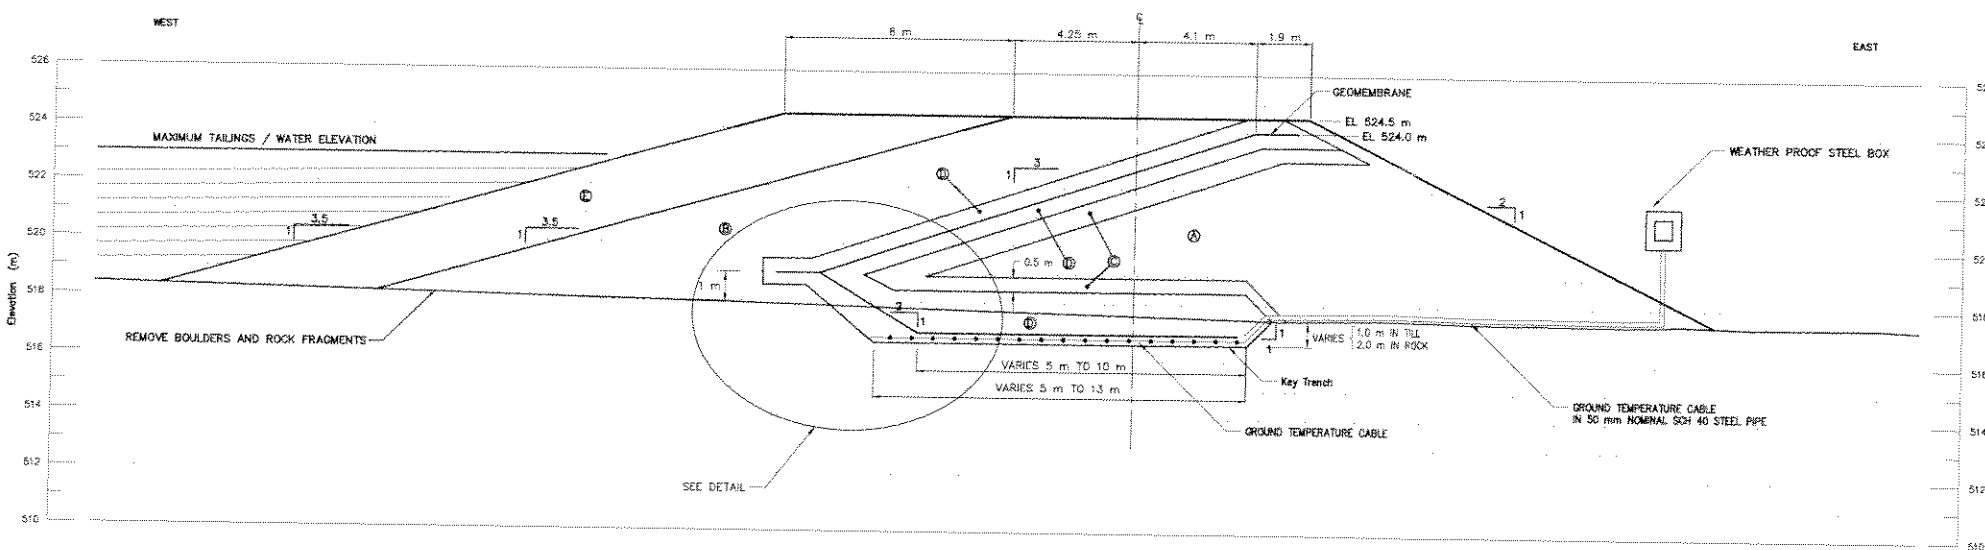


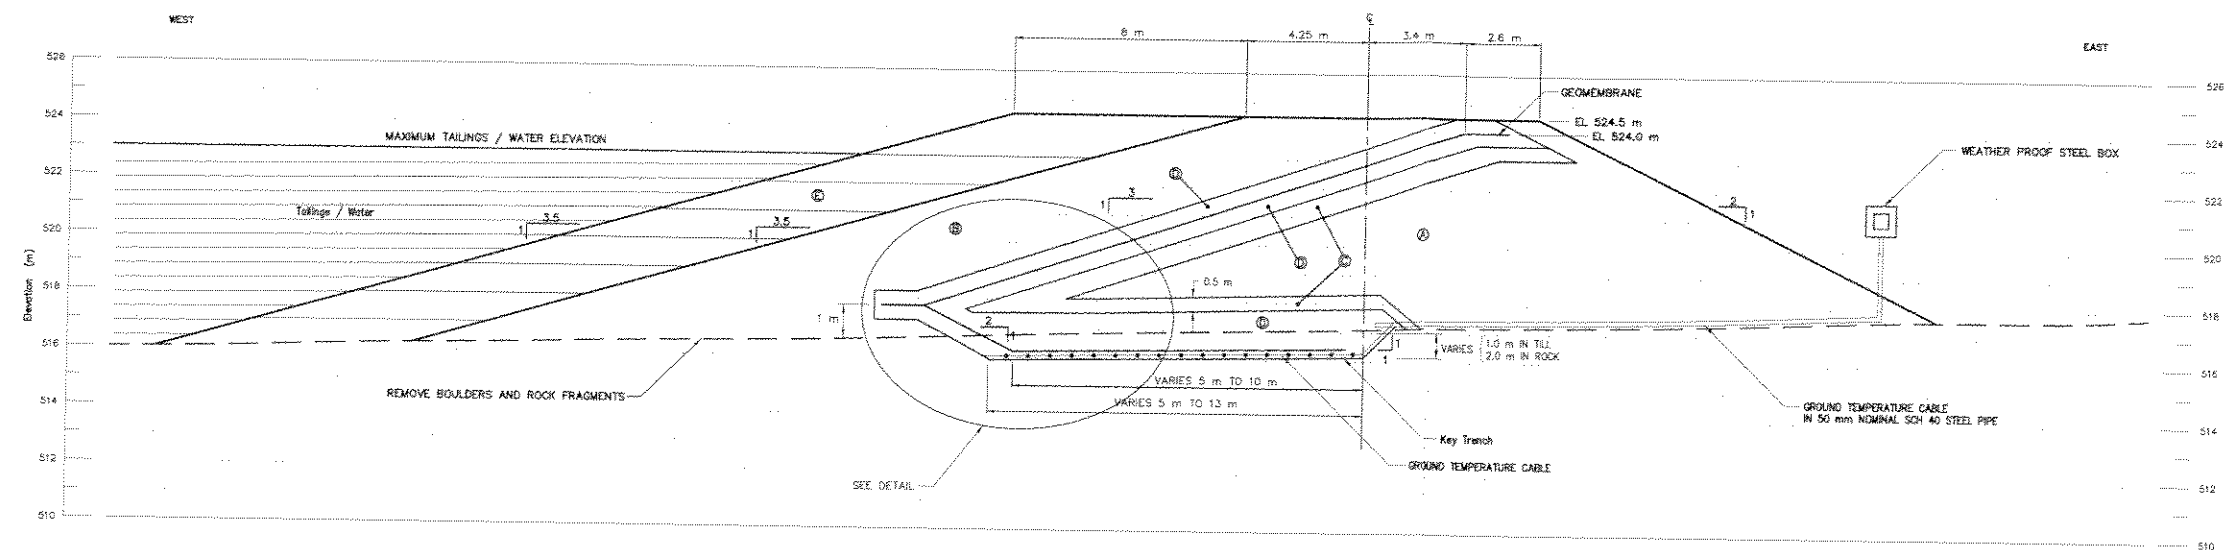

										EBA ENGINEERING CONSULTANTS LTD. 										TAHERA Diamond Corporation									
										DESIGNED BY: WTH DRAWN BY: RGR DATE: 08/08/05 SCALE: AS SHOWN PROJECT No.: 1100060.004 ACAD FILENAME: 1100060004R28A.dwg										ORIGINAL SIGNED AND SEALED Seal: William T. Horns, P.Eng. Date: August 30, 2005 Permit: Derek C. Gattuso, P.Eng. Date: August 30, 2005 The signed Professional Seal and Permit to Practice stamps reside on the executed drawing which is held and controlled by EBA Engineering Consultants Ltd.									
																				Jericho Project									
																				EAST DAM AND SOUTHEAST DAM TYPICAL CROSS-SECTIONS									
																				REVISION ISSUE 1 DRAWING No. ED-4									

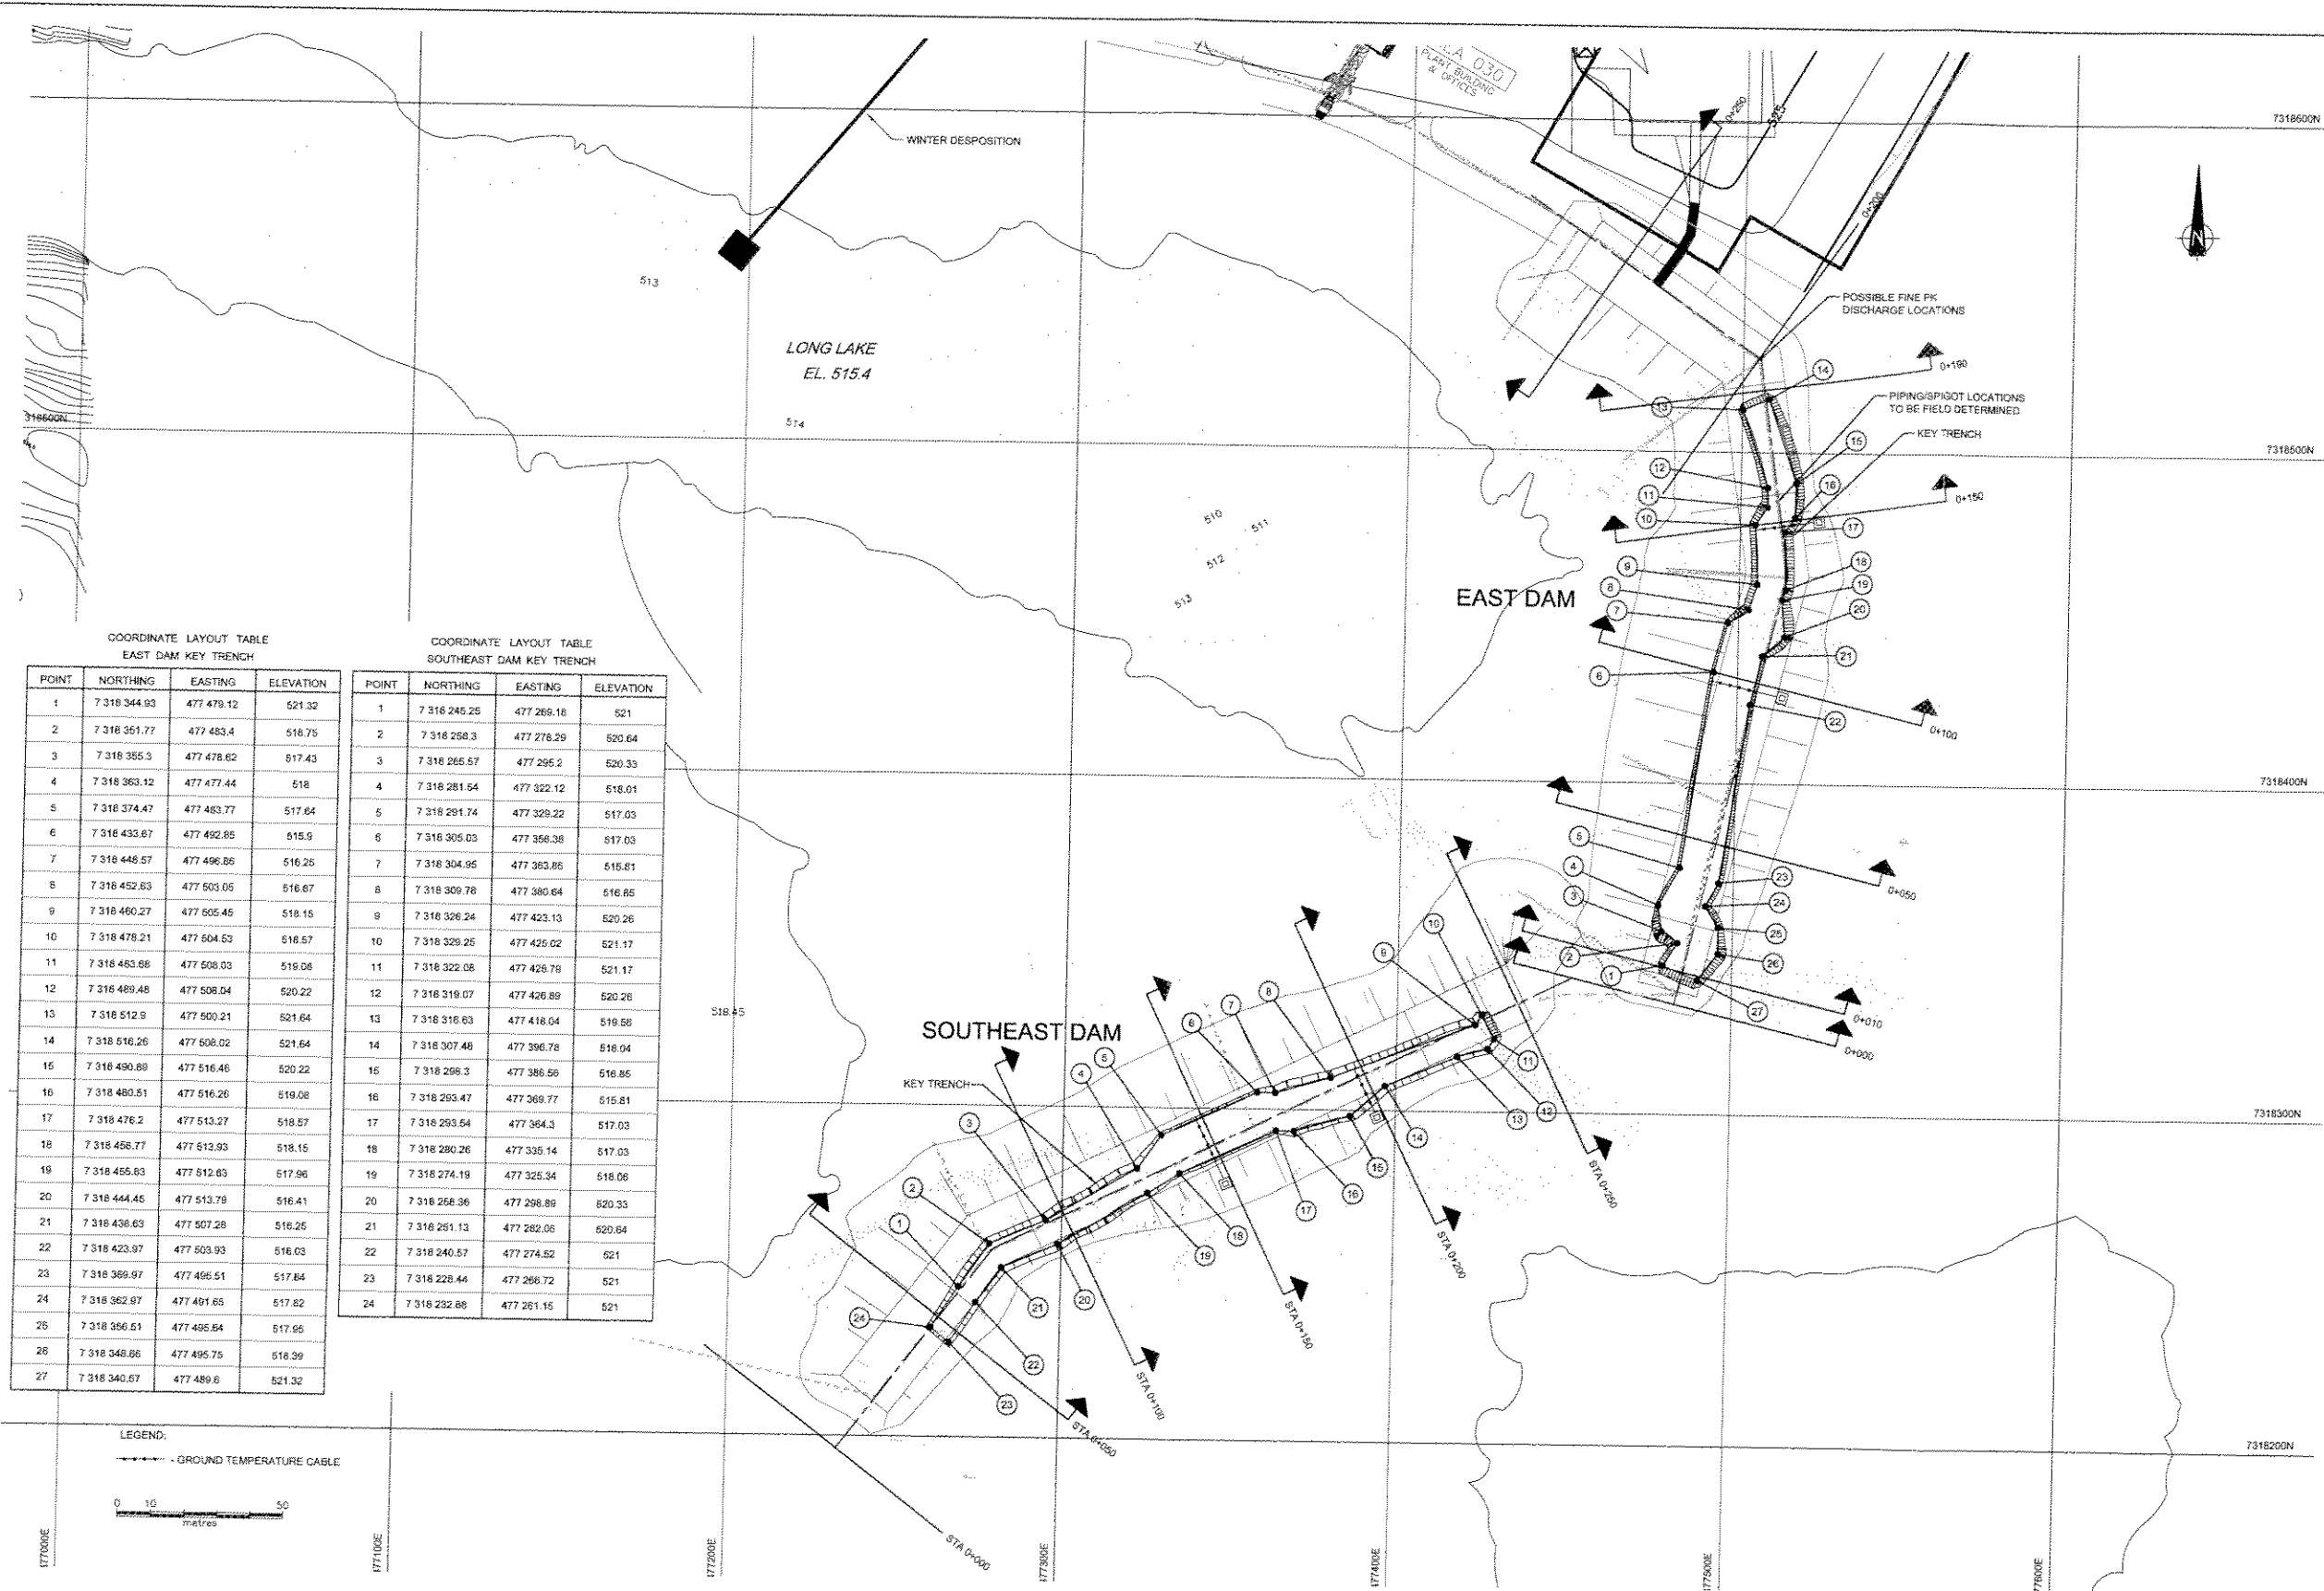

COORDINATE LAYOUT TABLE EAST DAM KEY TRENCH				COORDINATE LAYOUT TABLE SOUTHEAST DAM KEY TRENCH			
POINT	NORTHING	EASTING	ELEVATION	POINT	NORTHING	EASTING	ELEVATION
1	7 318 344.93	477 479.12	521.32	1	7 318 245.25	477 266.18	521
2	7 318 351.77	477 483.4	518.75	2	7 318 258.3	477 278.29	520.64
3	7 318 355.3	477 478.82	517.43	3	7 318 265.57	477 295.2	520.33
4	7 318 363.12	477 477.44	518	4	7 318 281.54	477 322.12	518.01
5	7 318 374.47	477 483.77	517.64	5	7 318 291.74	477 329.22	517.03
6	7 318 433.87	477 492.85	515.9	6	7 318 305.03	477 358.38	517.03
7	7 318 448.57	477 496.85	516.25	7	7 318 304.95	477 363.85	515.81
8	7 318 452.83	477 503.05	516.67	8	7 318 309.78	477 380.64	516.85
9	7 318 460.27	477 505.45	518.15	9	7 318 326.24	477 423.13	520.26
10	7 318 478.21	477 504.53	518.57	10	7 318 329.25	477 425.02	521.17
11	7 318 483.68	477 508.93	518.08	11	7 318 322.08	477 428.78	521.17
12	7 318 489.48	477 508.04	520.22	12	7 318 319.07	477 426.89	520.28
13	7 318 512.9	477 500.21	521.64	13	7 318 316.63	477 418.04	518.58
14	7 318 516.26	477 508.02	521.64	14	7 318 307.48	477 396.78	518.04
15	7 318 490.88	477 516.48	520.22	15	7 318 298.3	477 386.56	516.85
16	7 318 480.51	477 516.26	519.08	16	7 318 293.47	477 369.77	515.81
17	7 318 476.2	477 513.27	518.57	17	7 318 293.54	477 364.3	517.03
18	7 318 456.77	477 513.93	518.15	18	7 318 290.26	477 335.14	517.03
19	7 318 455.83	477 512.63	517.96	19	7 318 274.19	477 325.34	518.08
20	7 318 444.45	477 513.79	516.41	20	7 318 258.36	477 298.89	520.33
21	7 318 438.63	477 507.28	516.25	21	7 318 251.13	477 282.06	520.64
22	7 318 423.97	477 503.93	516.03	22	7 318 240.57	477 274.52	521
23	7 318 389.97	477 495.51	517.84	23	7 318 228.44	477 266.72	521
24	7 318 362.97	477 491.65	517.82	24	7 318 232.88	477 261.15	521
25	7 318 356.51	477 495.84	517.65				
26	7 318 348.86	477 495.75	518.39				
27	7 318 340.57	477 489.6	521.32				

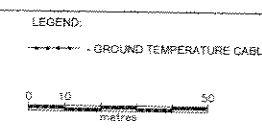

EBA ENGINEERING CONSULTANTS LTD. 

DESIGNED BY: WTH
DRAWN BY: RGR
DATE: 02/08/05
SCALE: AS SHOWN
PROJECT No.: 1100060.004
ACAD FILENAME: 1100060004R25A.dwg


ORIGINAL
SIGNED AND SEALED
Seal: William T. Home, P.Eng. Date: August 30, 2005
Permit: Derek C. Castro, P.Eng. Date: August 30, 2005
The signed Professional Seal and Permit to Practice stamps reside on the executed drawing which is held and controlled by EBA Engineering Consultants Ltd.

TAHERA
Diamond Corporation
JERICHO PROJECT

EAST DAM AND SOUTHEAST DAM
KEY TRENCH LAYOUT PLAN

REVISION ISSUE
1
DRAWING No.
ED-5

DRAWING No.	DRAWING TITLE	DATE	REV	No.	DESCRIPTION	DATE	APPROVED
				1	REVISED LENGTH OF SOUTHEAST DAM KEY TRENCH	JAN/06	WTH
				0	ISSUED FOR CONSTRUCTION	AUG/05	WTH
				A	ISSUED FOR REVIEW	AUG/05	WTH
REFERENCE DRAWINGS		REVISION					

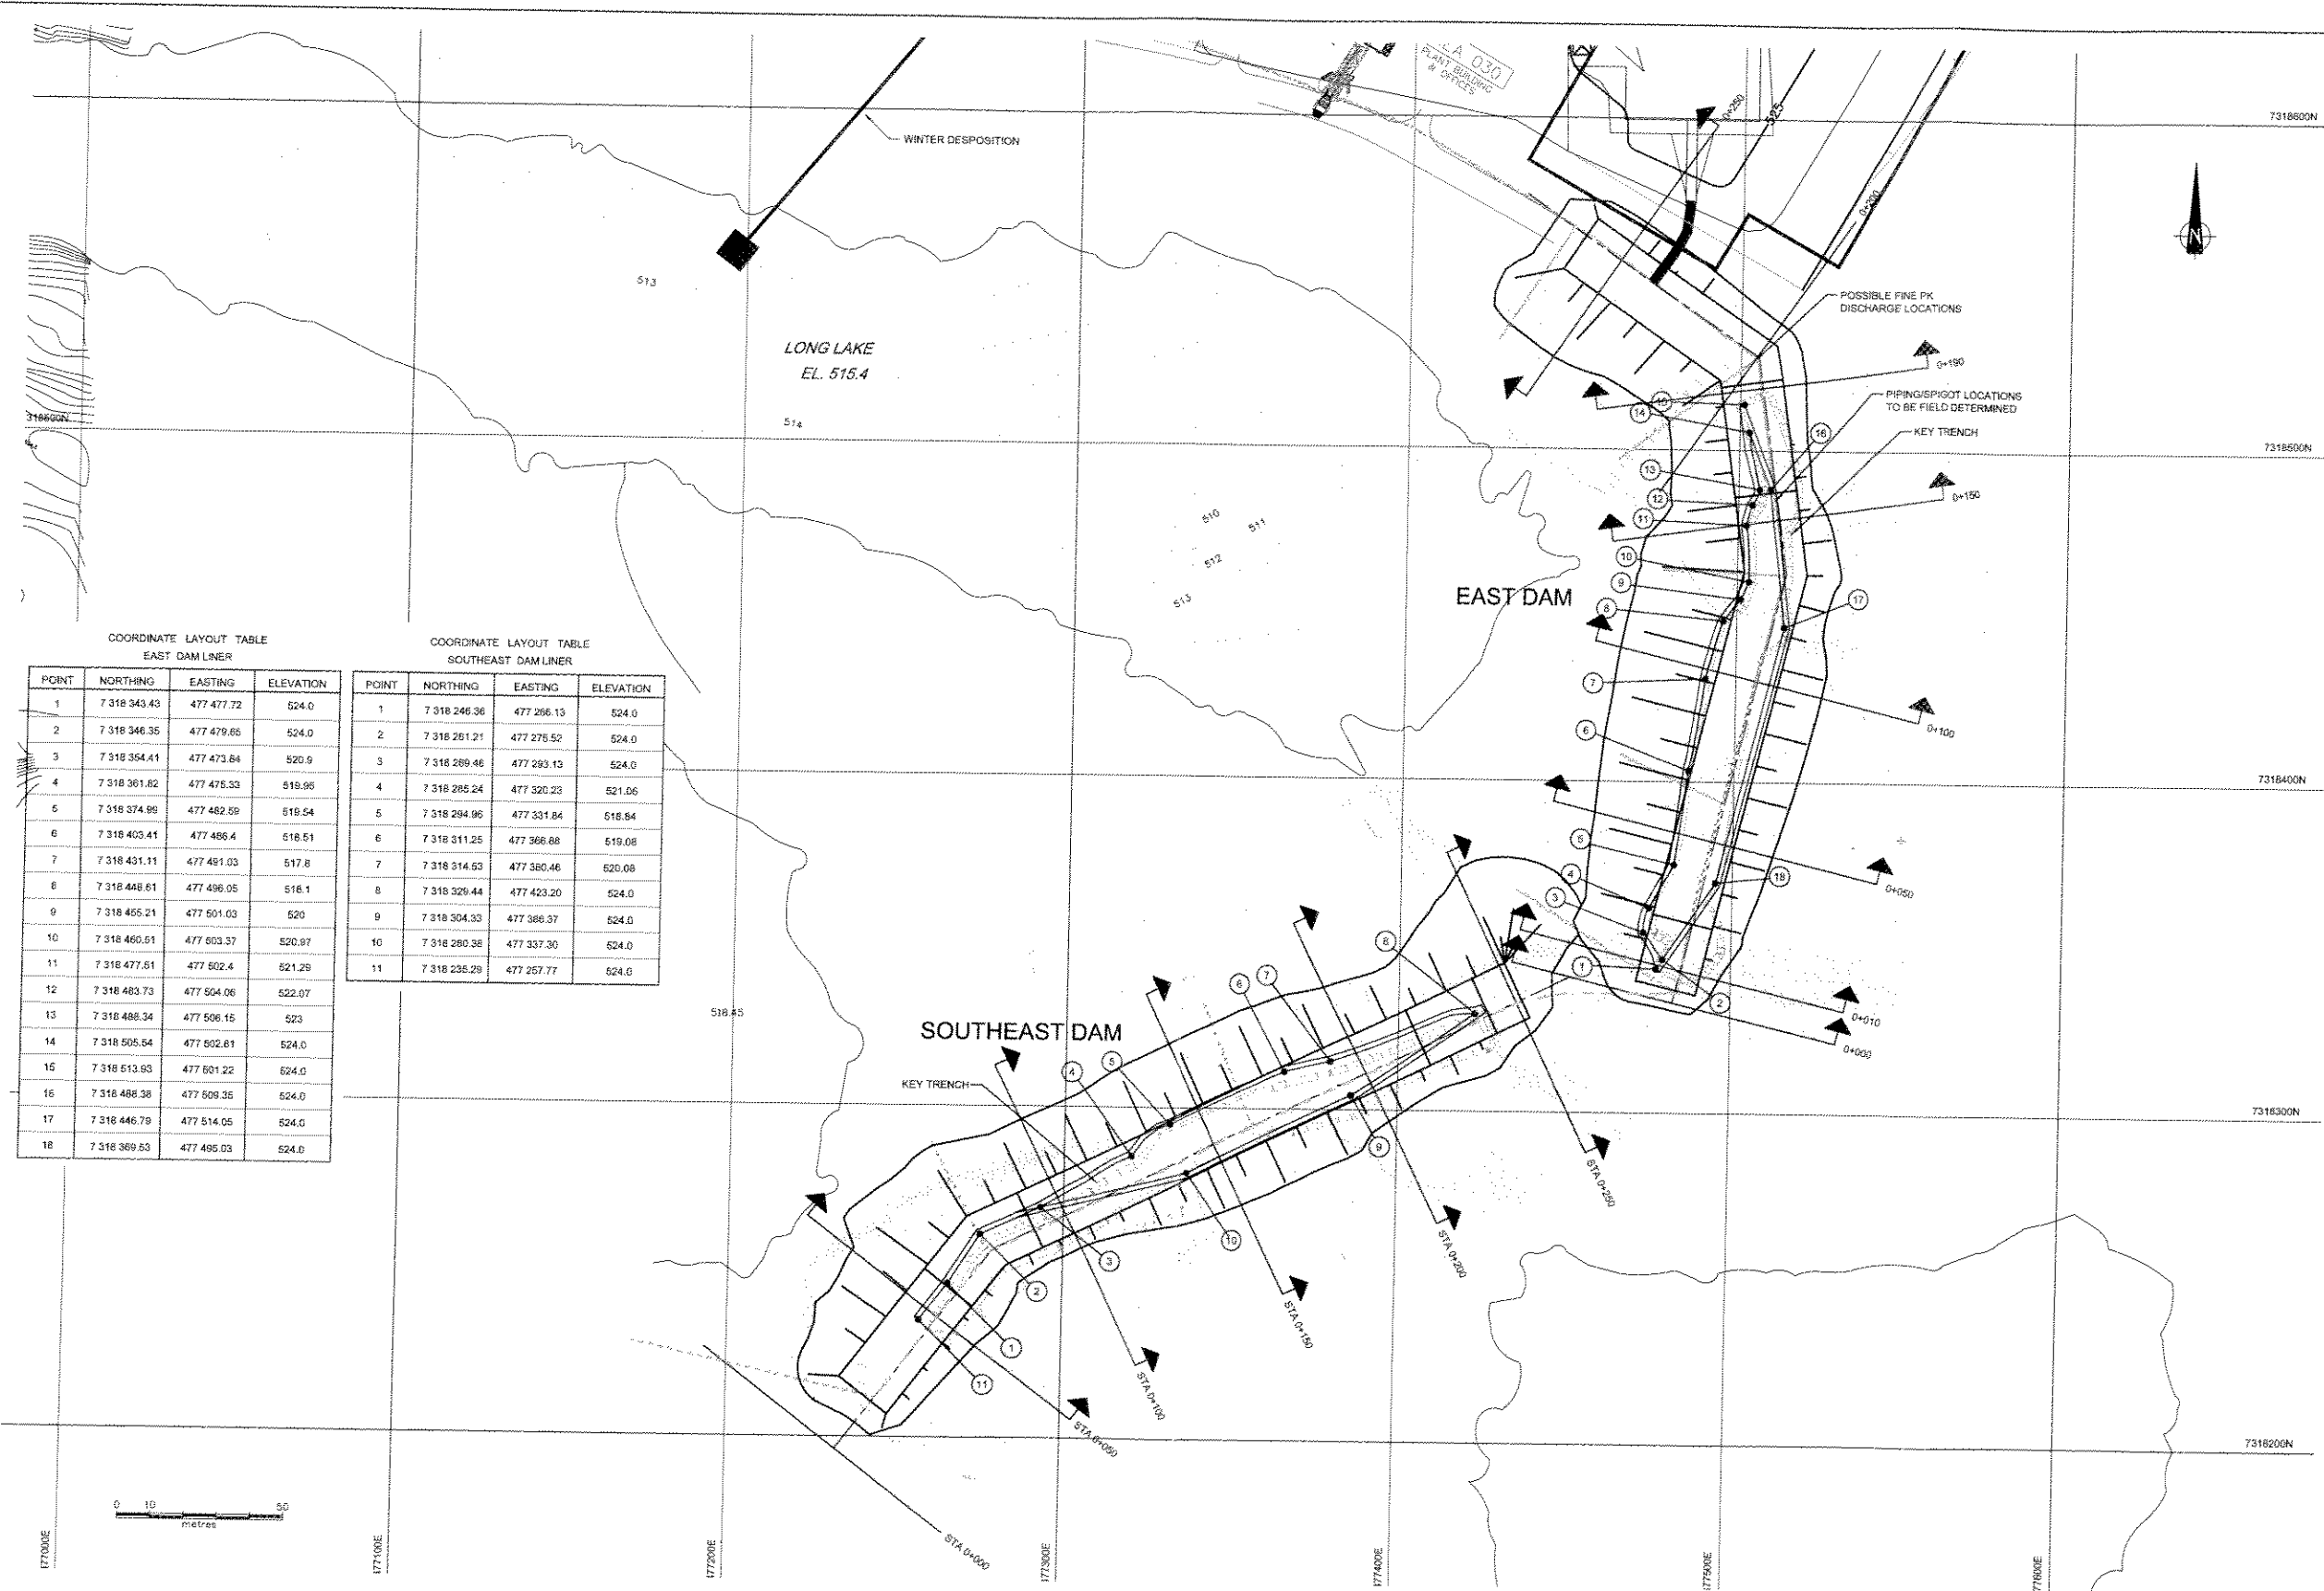

EBA ENGINEERING CONSULTANTS LTD.				TAHERA Diamond Corporation JERICO PROJECT			
DESIGNED BY: WTH DRAWN BY: RGR DATE: 02/08/05 SCALE: AS SHOWN PROJECT No.: 1100060.004 ACAD FILENAME: 1100060004R31A.dwg				ORIGINAL SIGNED AND SEALED Seal: William T. Horne, P.Eng. Date: August 30, 2005 Permit: Derek C. Castro, P.Eng. Date: August 30, 2005 The signed Professional Seal and Permit to Practice stamps reside on the executed drawing which is held and controlled by EBA Engineering Consultants Ltd.			
1 REVISED CREST ELEVATION JAN/06 WTH 0 ISSUED FOR CONSTRUCTION AUG/05 WTH A ISSUED FOR REVIEW AUG/05 WTH				EAST DAM AND SOUTHEAST DAM LINER LAYOUT PLAN			
DRAWING No. DATE REV No. DESCRIPTION DATE APPROVED				REVISION ISSUE 1 DRAWING No. ED-6			

