
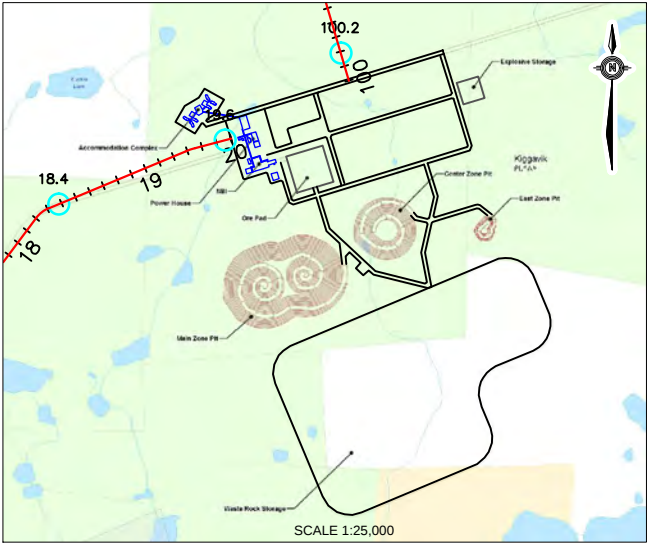
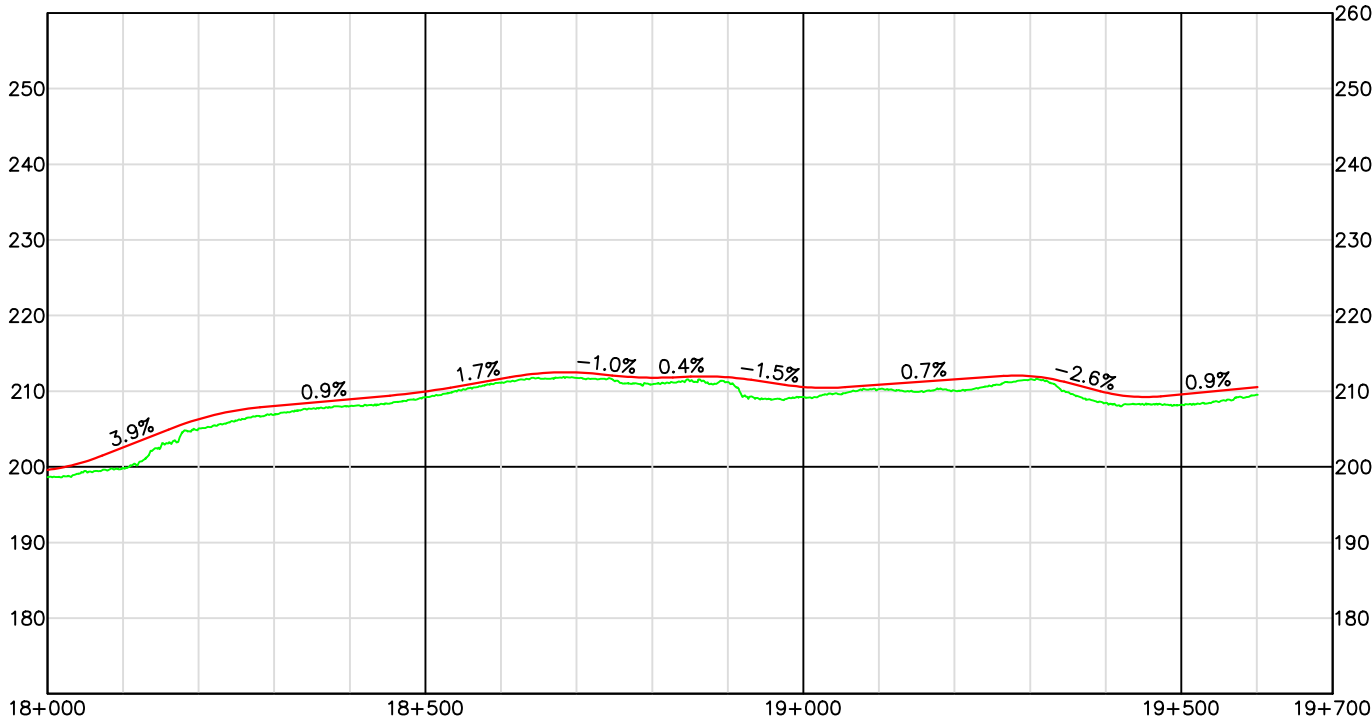


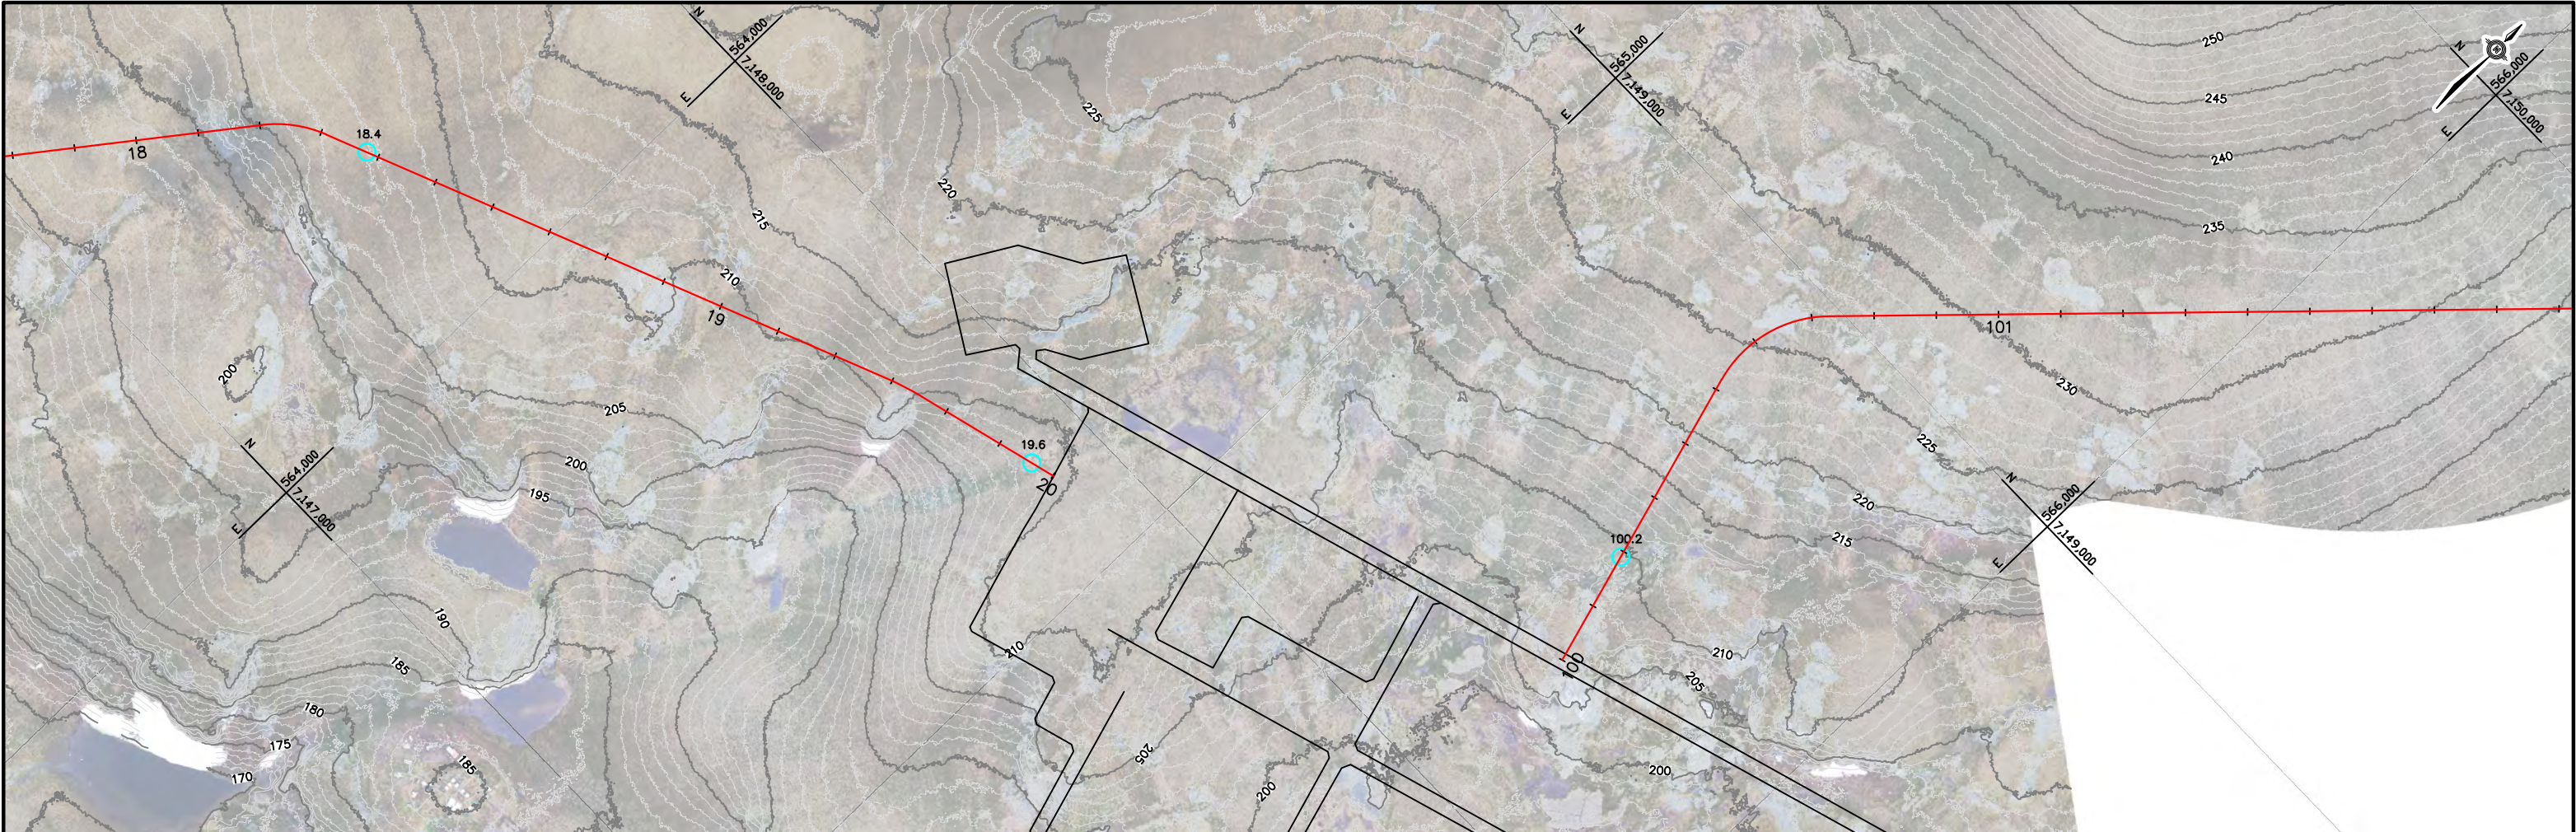

LEGEND

Alignment/Profile

Existing Ground

Stream Crossing

Bridge

Quarry

Ortho photo & Contour data provided by LSI, Summer 2009

HALF SIZE

REVISIONS					DRAWING STATUS				
NUM	DATE	DWN	CKD	APR	NUM	DATE	APR	DESCRIPTION	

CLIENT

AREVA

EBA Engineering Consultants Ltd.

PROFESSIONAL SEAL

KIGGAVIK PROJECT
CIVIL INFRASTRUCTURE REPORT



DEIS
PLAN / PROFILE
STA. 18+000 TO STA. 19+600

PROJECT No.
V33101016

DATE:
March 2010

OFFICE VANC	DES DCD	CKD GEW	REV -	DRAWING STATUS A
SHEET No.	DWN AJD	APP GEW		


006

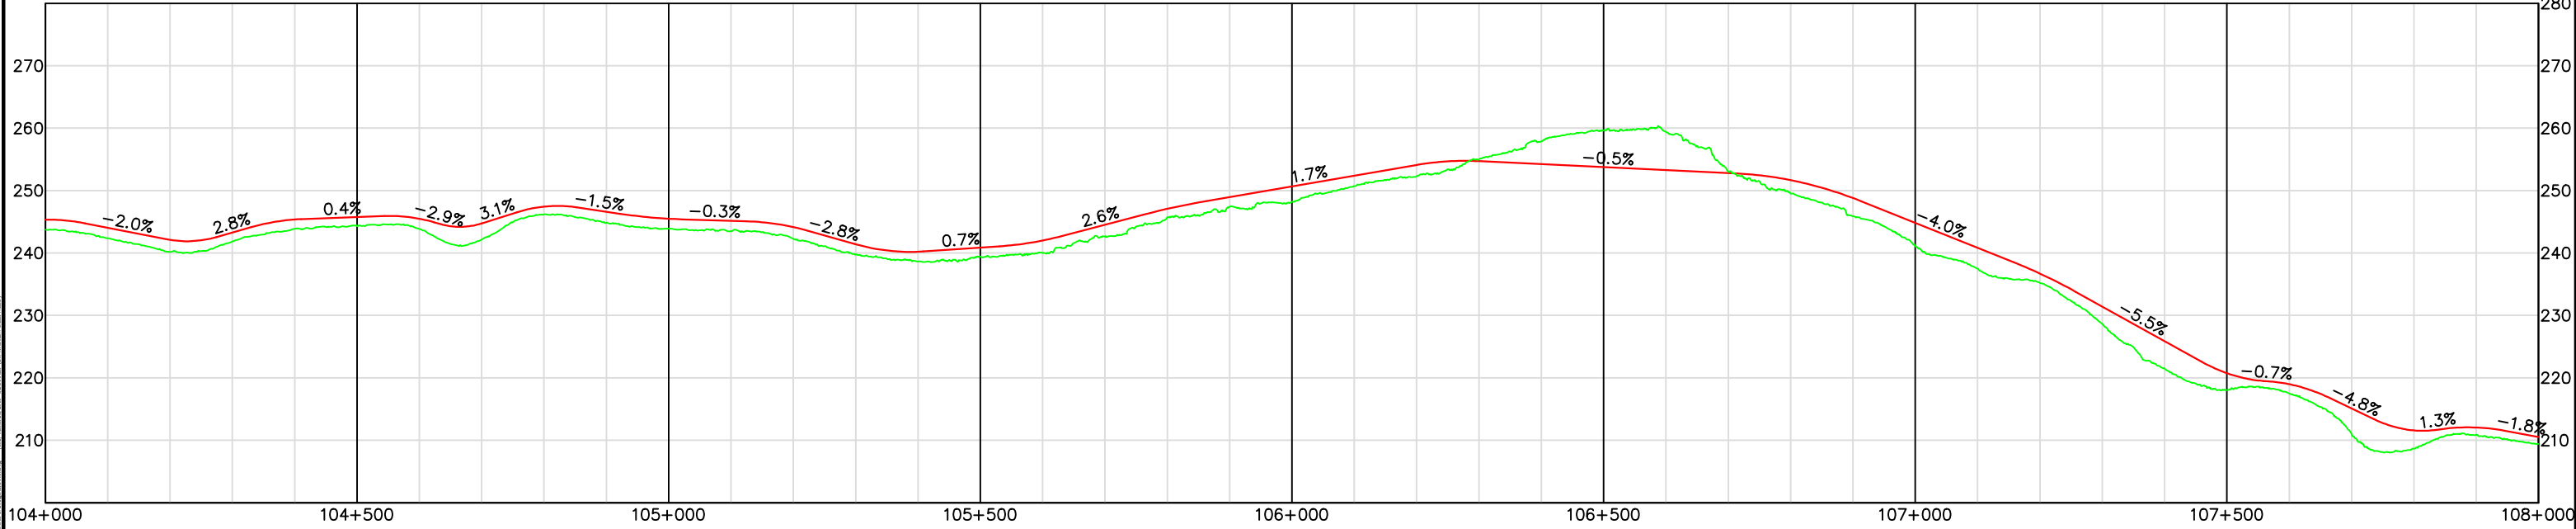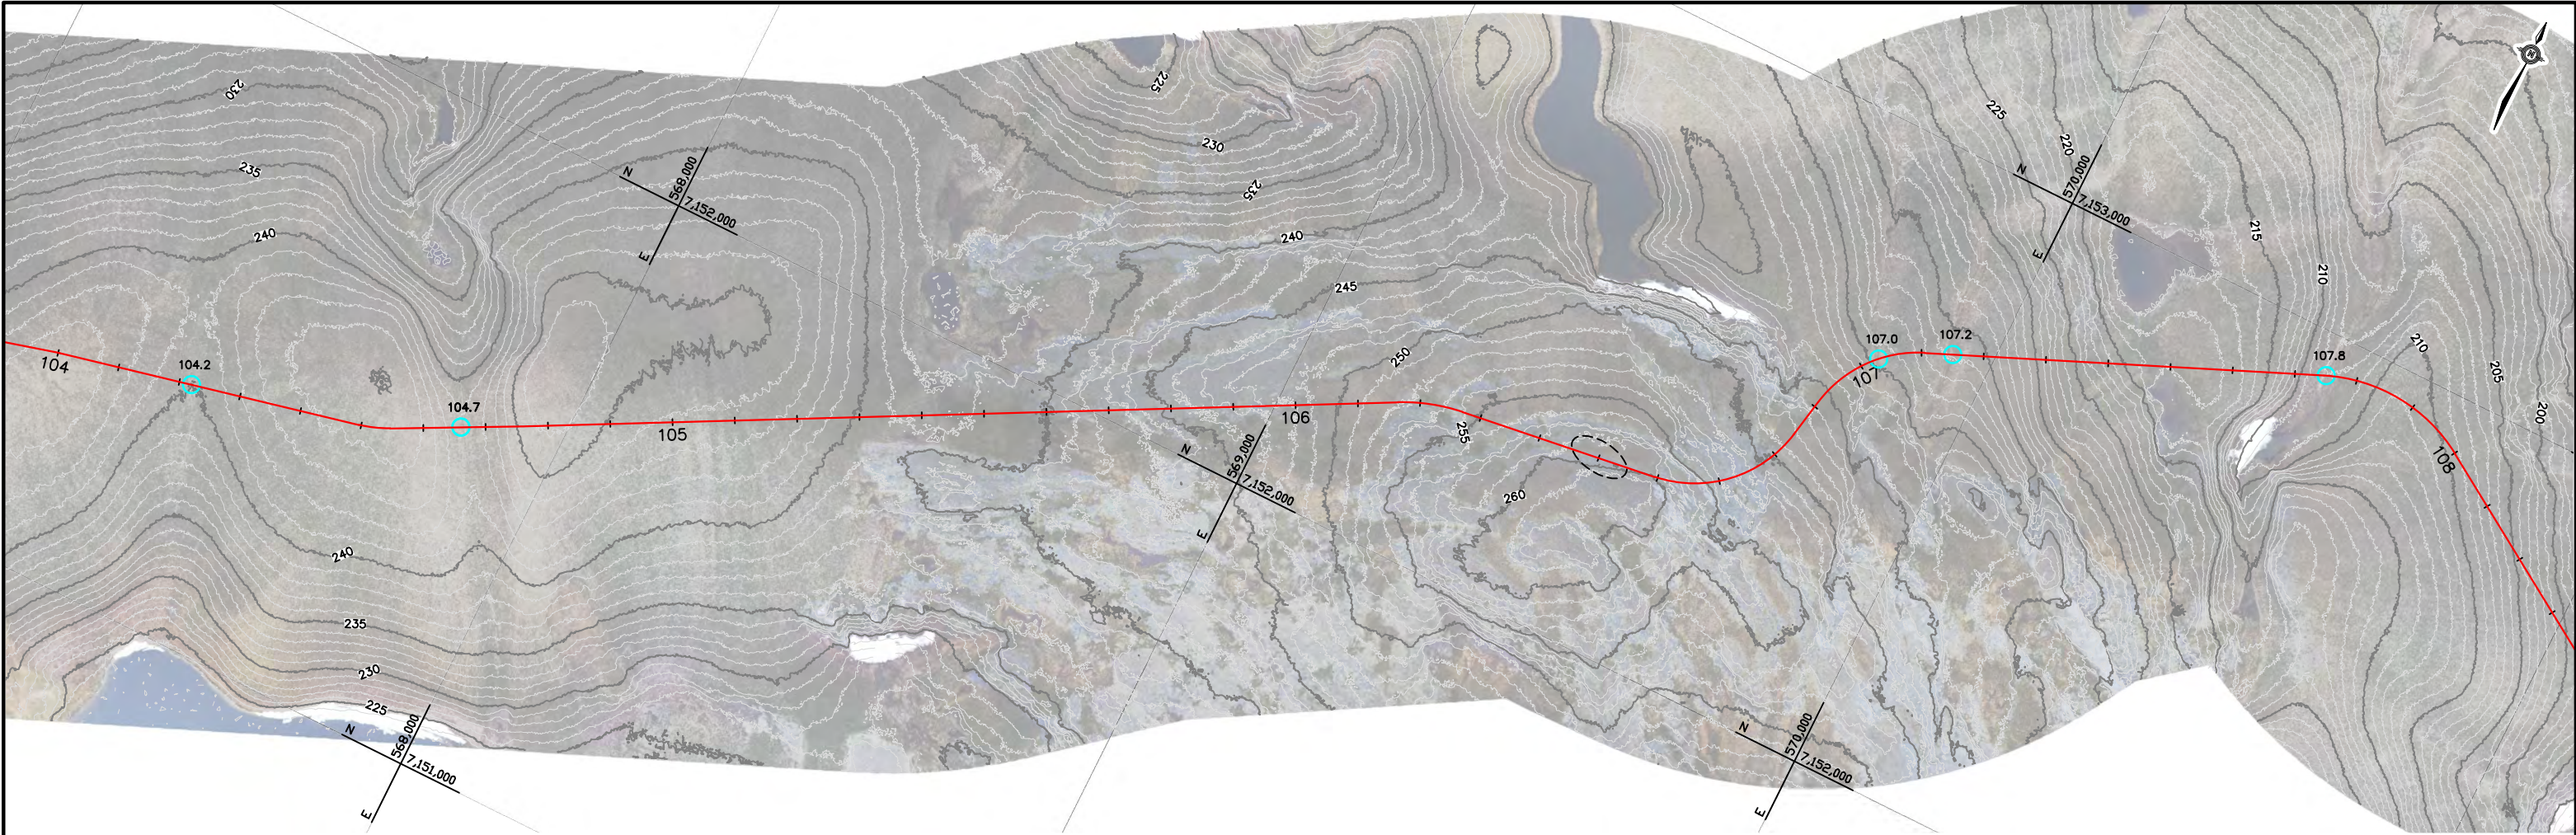

LEGEND

- Alignment/Profile
- Existing Ground
- Stream Crossing
- Bridge
- Quarry

Ortho photo & Contour data provided by LSI, Summer 2009

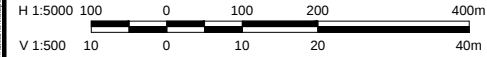

HALF SIZE


REVISIONS					DRAWING STATUS				
NUM	DATE	DWN	CKD	APR	DESCRIPTION	NUM	DATE	APR	DESCRIPTION

PROFESSIONAL SEAL

CLIENT

EBA Engineering Consultants Ltd.

KIGGAVIK PROJECT CIVIL INFRASTRUCTURE REPORT						
DEIS PLAN / PROFILE STA. 104+000 TO STA. 108+000						
PROJECT No. V33101016	OFFICE VANC	DES DCD	CKD GEW	REV -	DRAWING	102
DATE: March 2010	SHEET No. of	DWN AJD	APP GEW	STATUS A		

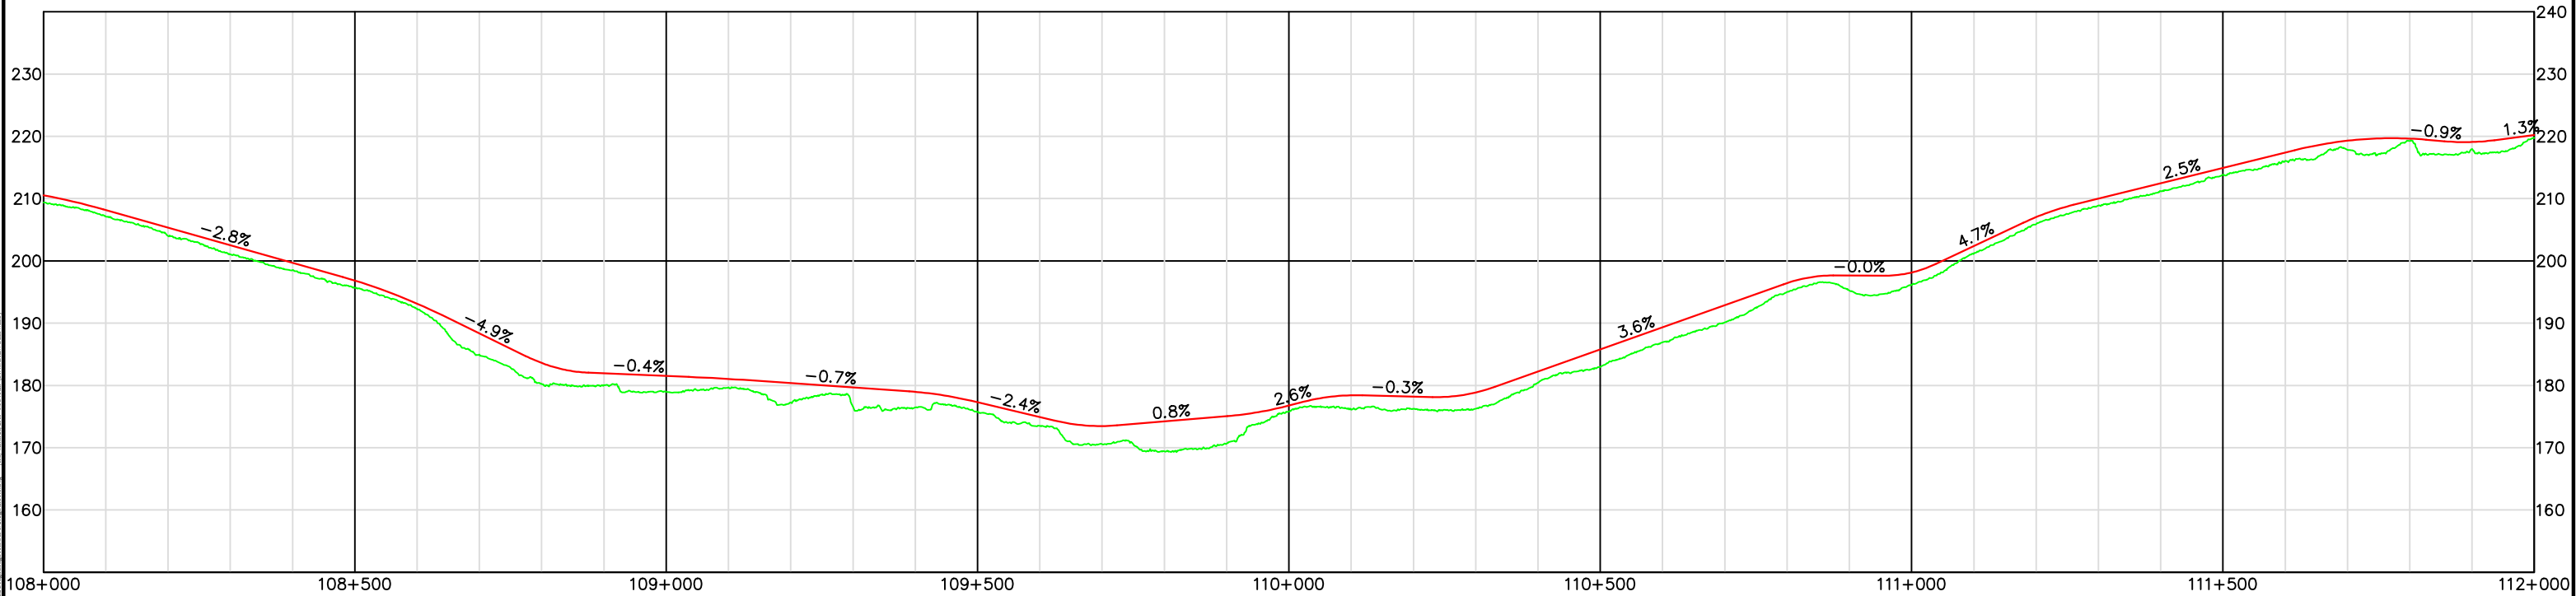


LEGEND

- Alignment/Profile
- Existing Ground
- Stream Crossing
- Bridge
- Quarry

Ortho photo & Contour data provided by LSI, Summer 2009

HALF SIZE

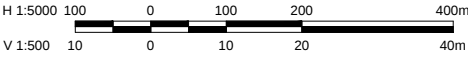

REVISIONS					DRAWING STATUS				
NUM	DATE	DWN	CKD	APR	DESCRIPTION	NUM	DATE	APR	DESCRIPTION

PROFESSIONAL SEAL

CLIENT

EBA Engineering Consultants Ltd.

KIGGAVIK PROJECT CIVIL INFRASTRUCTURE REPORT						
DEIS PLAN / PROFILE STA. 108+000 TO STA. 112+000						
PROJECT No. V33101016	OFFICE VANC	DES DCD	CKD GEW	REV -	DRAWING	103
DATE: March 2010	SHEET No. of	DWN AJD	APP GEW	STATUS A		