
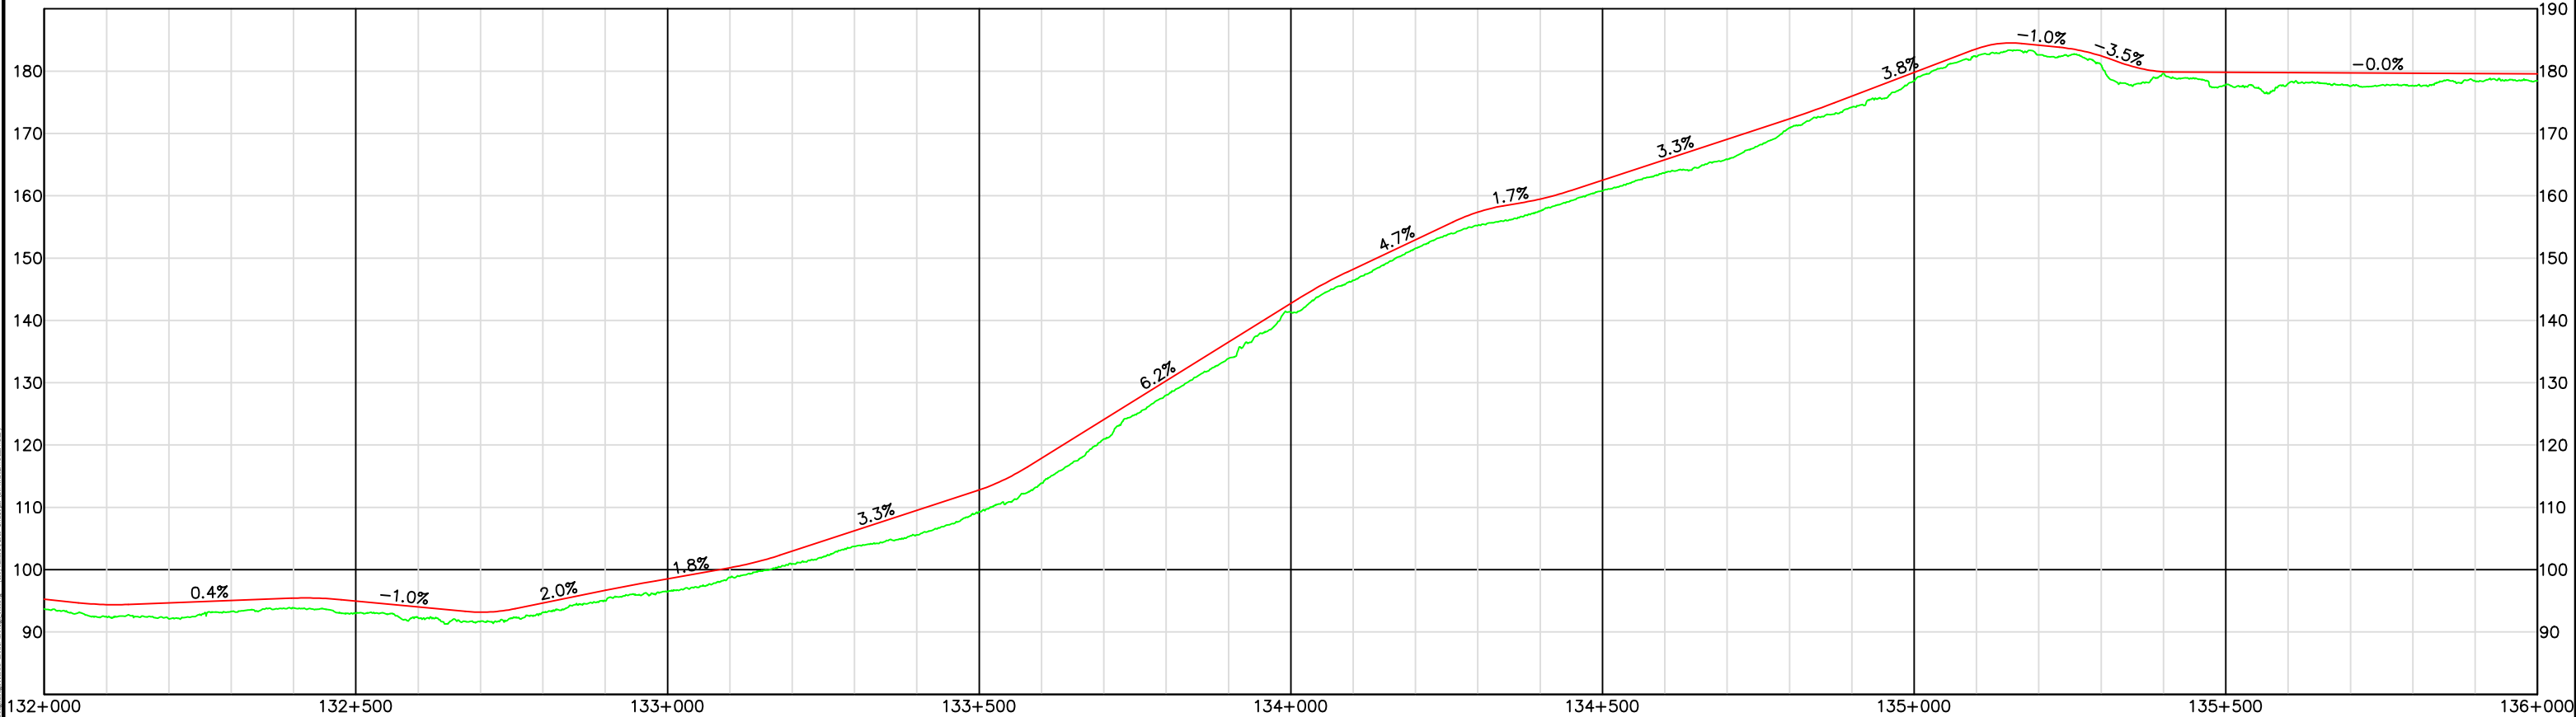


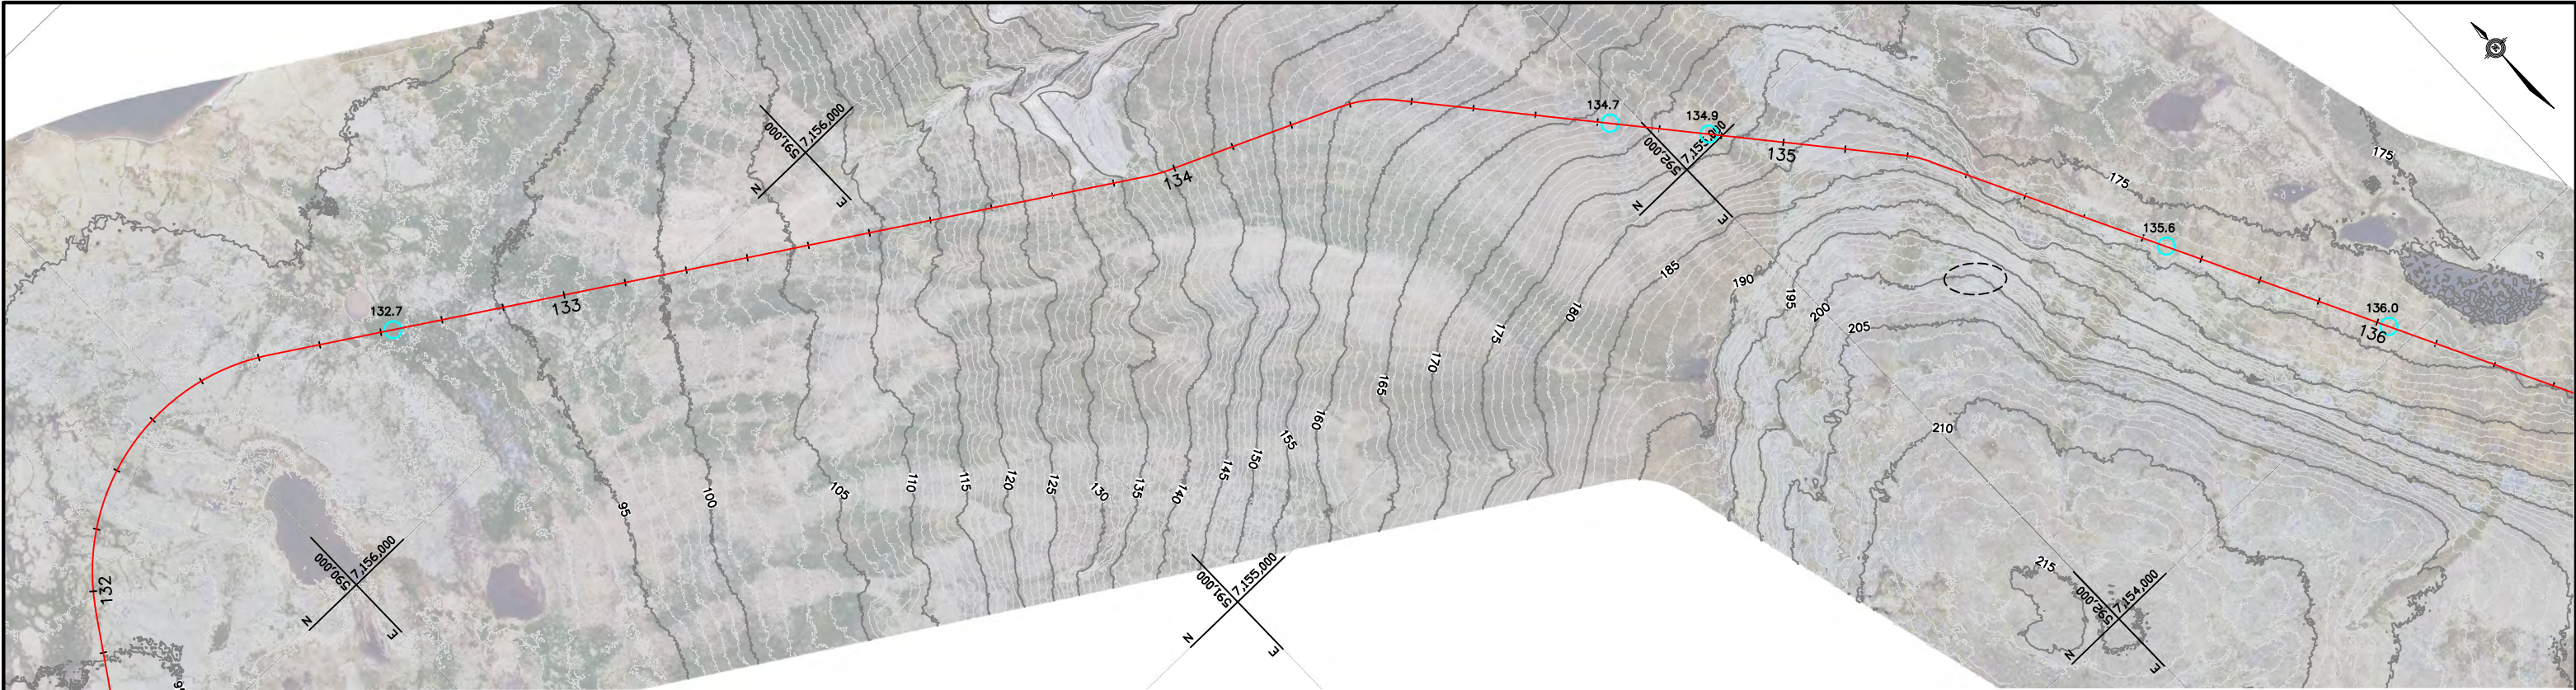

LEGEND

- Alignment/Profile
- Existing Ground
- Stream Crossing
- Bridge
- Quarry

Ortho photo & Contour data provided by LSI, Summer 2009

H 1:5000 100 0 100 200 400m
V 1:500 10 0 10 20 40m

HALF SIZE

NUM	DATE	DWN	CKD	APR	DESCRIPTION	NUM	DATE	APR	DESCRIPTION
REVISIONS					DRAWING STATUS				

PROFESSIONAL SEAL

CLIENT



AREVA

EBA Engineering Consultants Ltd.

KIGGAUVIK PROJECT
CIVIL INFRASTRUCTURE REPORT

DEIS
PLAN / PROFILE
STA. 132+000 TO STA. 136+000

PROJECT No. V33101016	OFFICE VANC	DES DCD	CKD GEW	REV -	DRAWING -
DATE: March 2010	SHEET No. of	DWN AJD	APP GEW	STATUS A	109

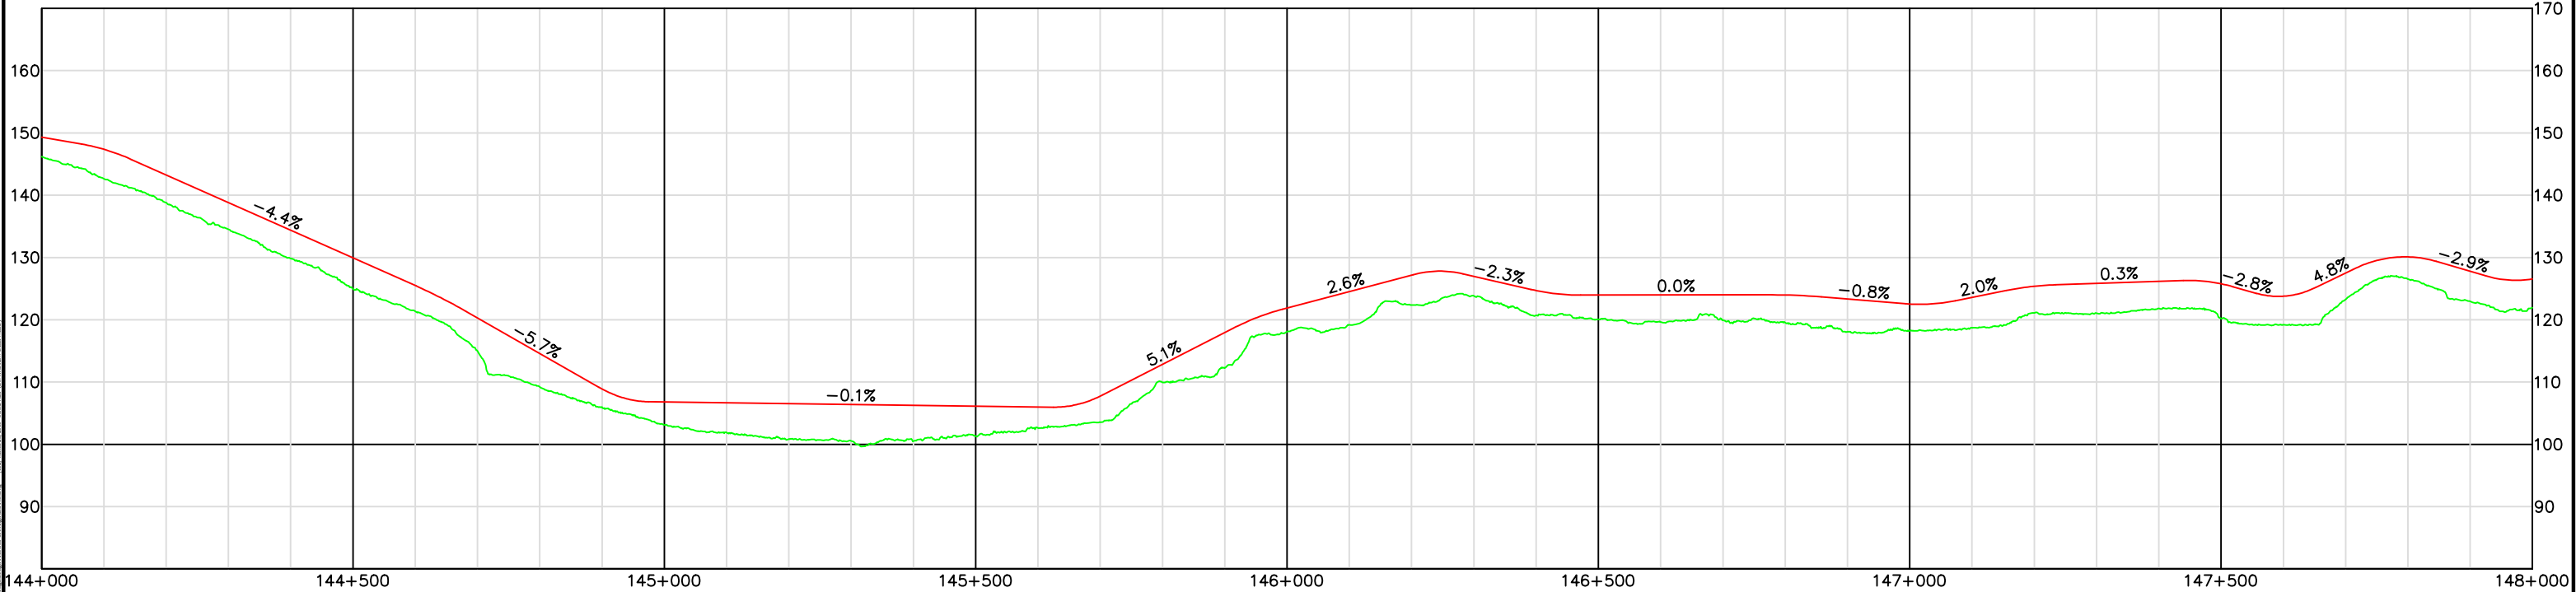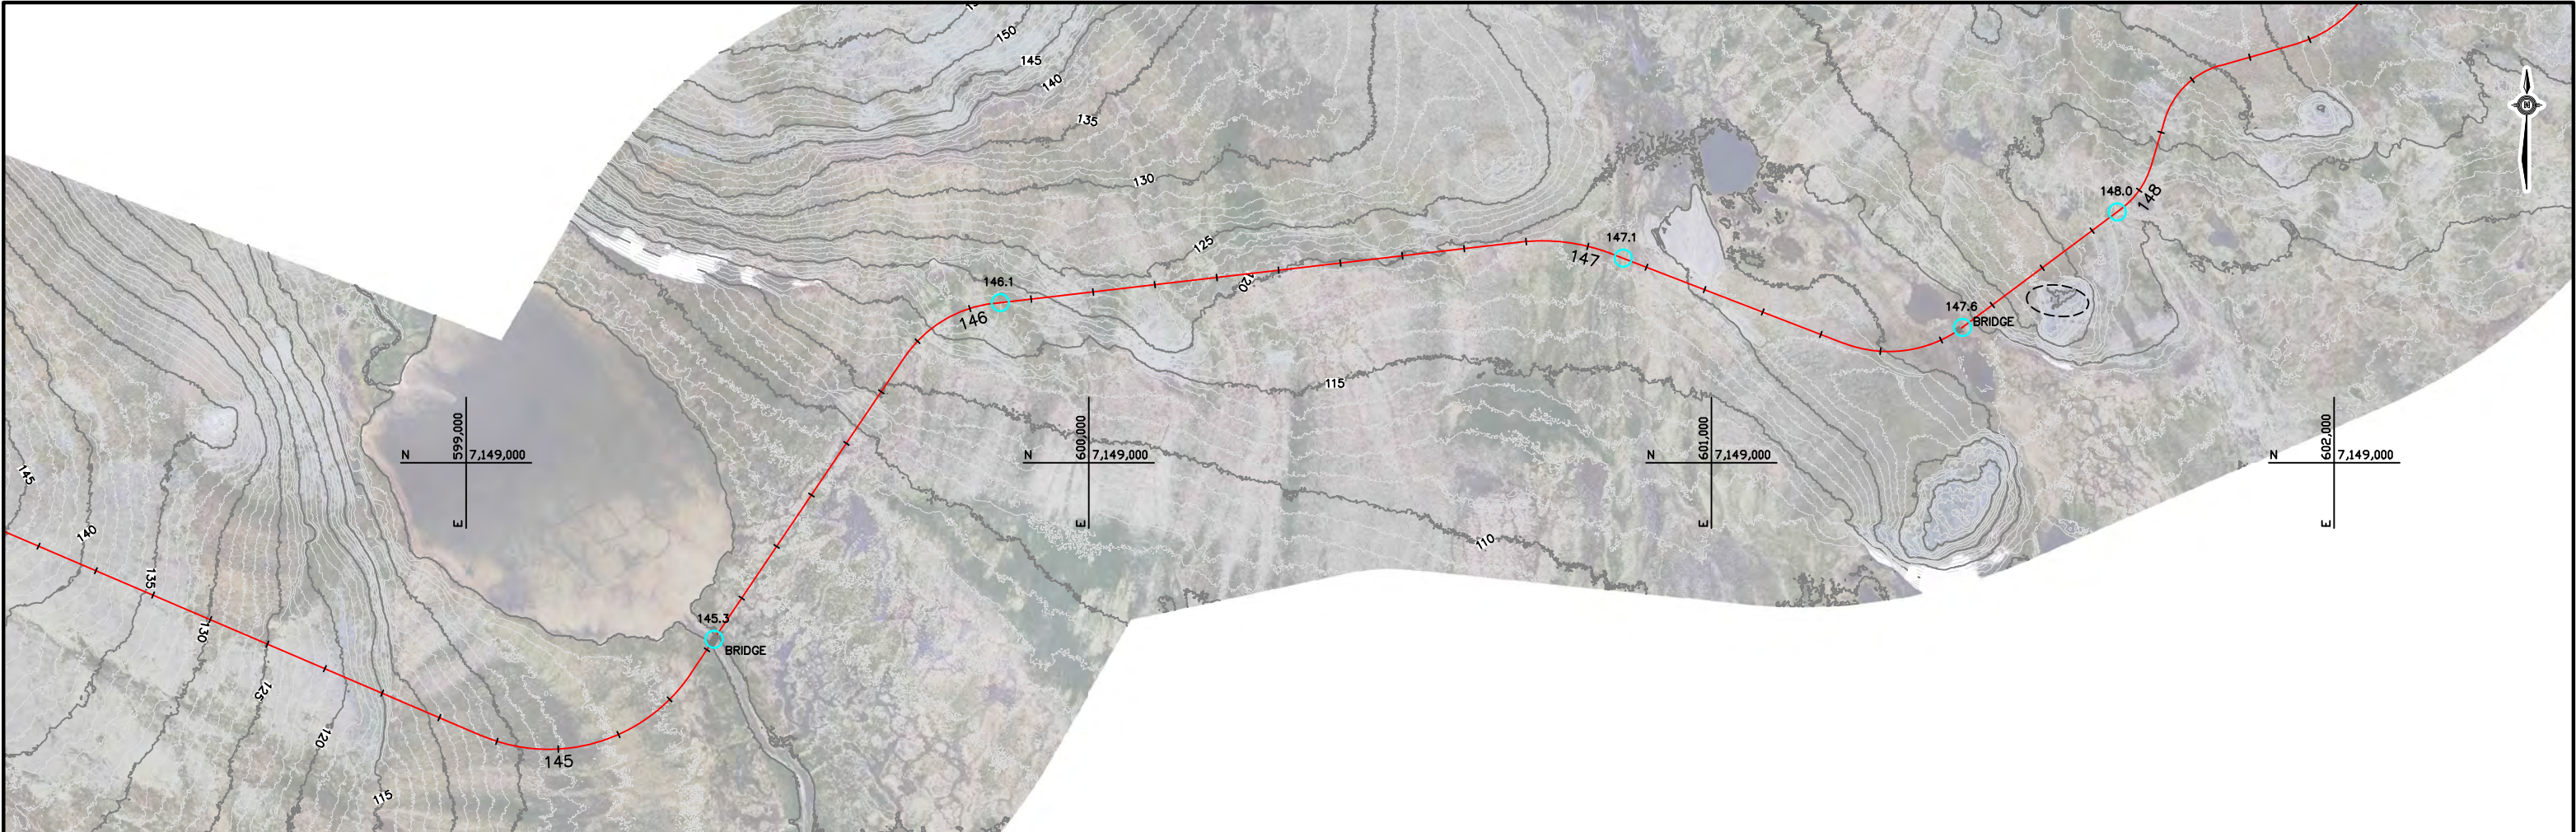

LEGEND

- Alignment/Profile
- Existing Ground
- Stream Crossing
- Bridge
- Quarry

Ortho photo & Contour data provided by LSI, Summer 2009

H 1:5000 100 0 100 200 400m
V 1:500 10 0 10 20 40m

HALF SIZE

NUM	DATE	DWN	CKD	APR	DESCRIPTION	NUM	DATE	APR	DESCRIPTION
REVISIONS					DRAWING STATUS				

PROFESSIONAL SEAL

CLIENT



AREVA

EBA Engineering Consultants Ltd.

KIGGAUVIC PROJECT
CIVIL INFRASTRUCTURE REPORT

DEIS
PLAN / PROFILE
STA. 144+000 TO STA. 148+000


PROJECT No.	OFFICE	DES	CKD	REV	DRAWING
V33101016	VANC	DCD	GEW	-	
DATE:	SHEET No.	DWN	APP	STATUS	
March 2010	of	AJD	GEW	A	112

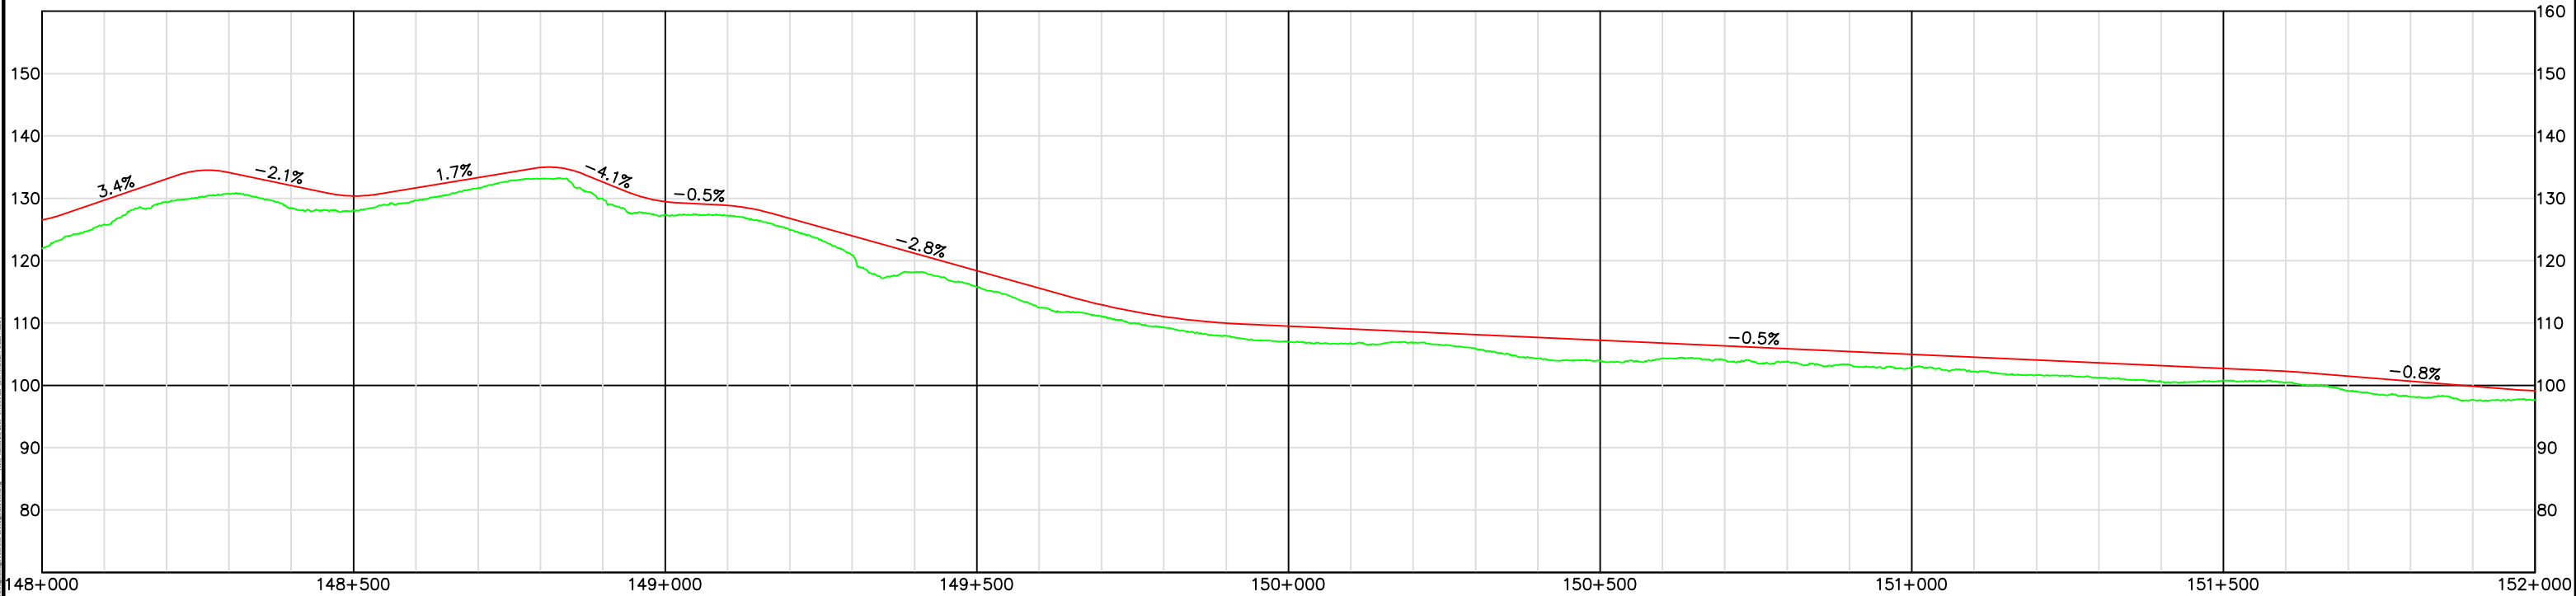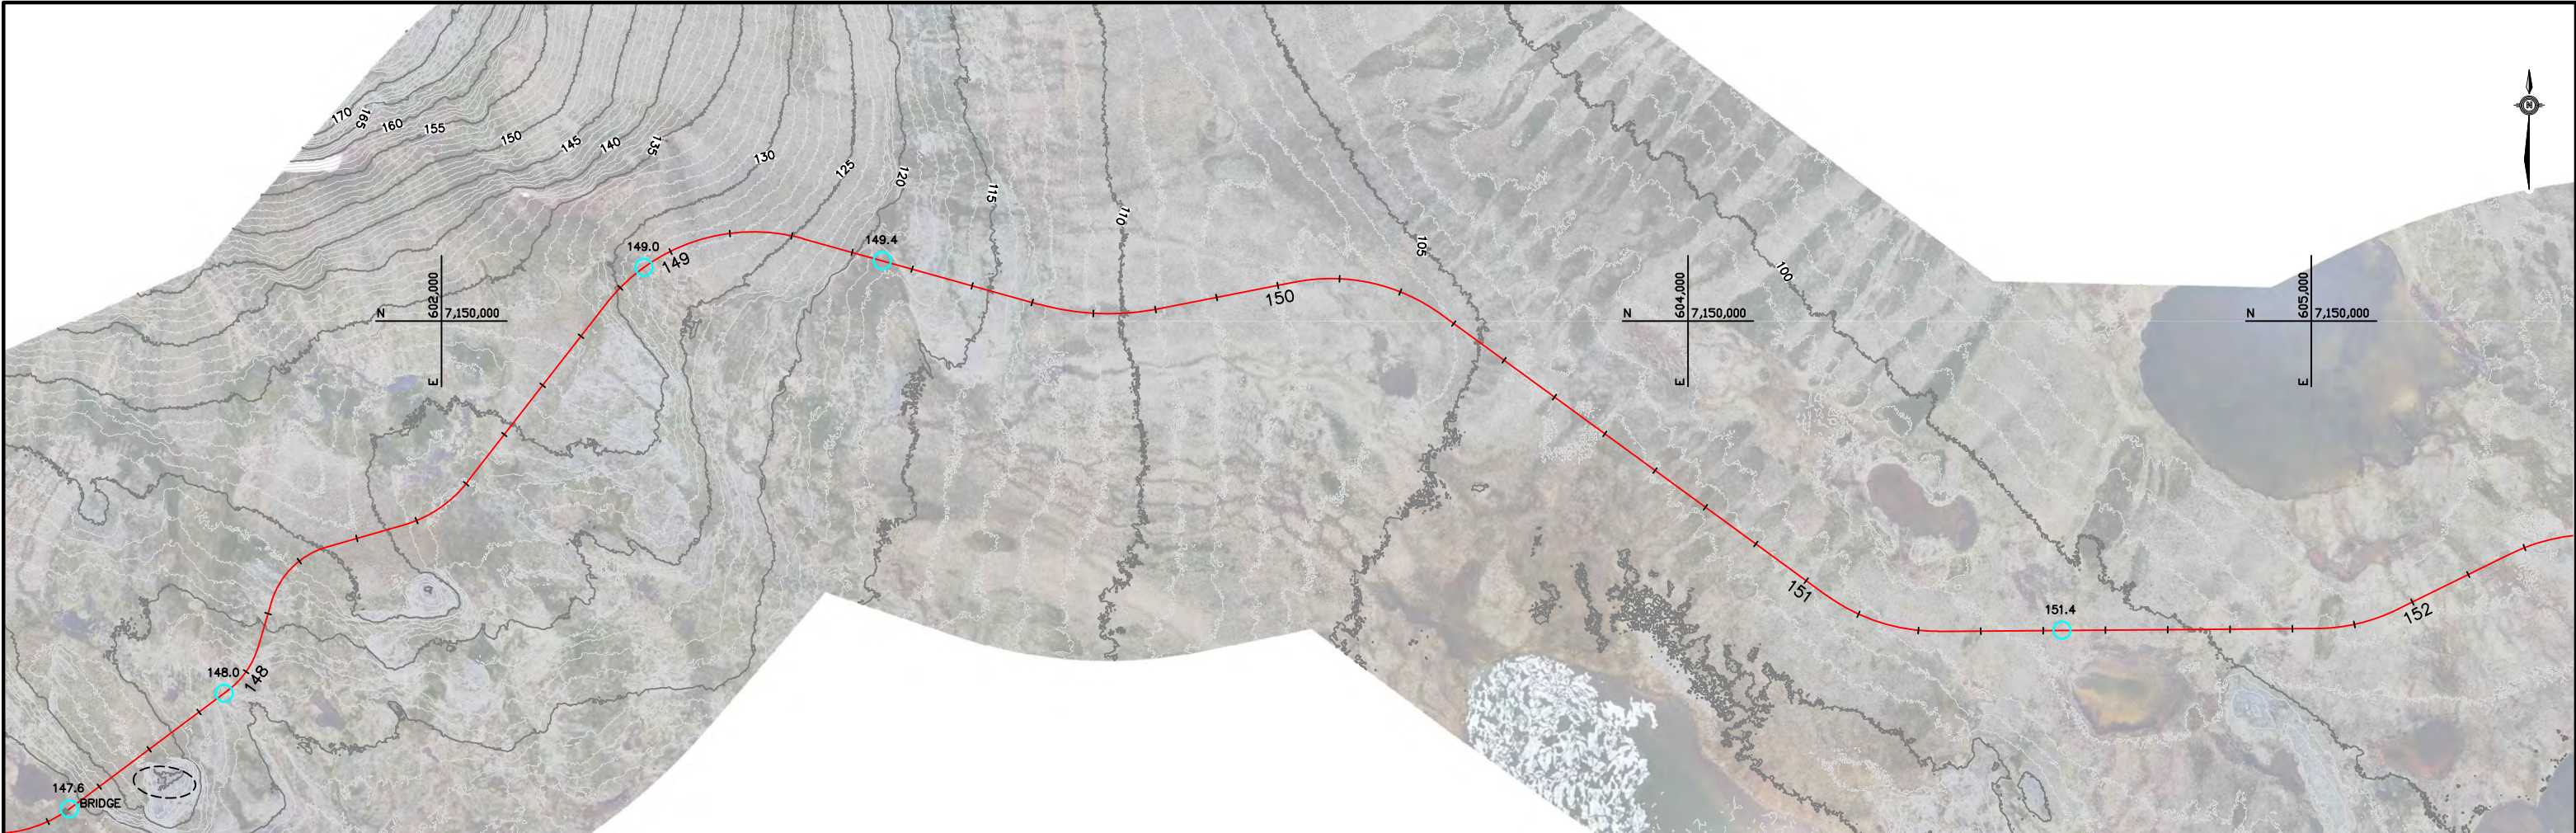

LEGEND

- Alignment/Profile
- Existing Ground
- Stream Crossing
- Bridge
- Quarry

Ortho photo & Contour data provided by LSI, Summer 2009

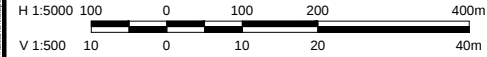

HALF SIZE

REVISIONS					DRAWING STATUS				
NUM	DATE	DWN	CKD	APR	DESCRIPTION	NUM	DATE	APR	DESCRIPTION

PROFESSIONAL SEAL

EBA Engineering Consultants Ltd.

CLIENT

KIGGAVIK PROJECT
CIVIL INFRASTRUCTURE REPORT

DEIS
PLAN / PROFILE
STA. 148+000 TO STA. 152+000

PROJECT No. V33101016	OFFICE VANC	DES DCD	CKD GEW	REV -	DRAWING STATUS A
DATE: March 2010	SHEET No. of	DWN AJD	APP GEW	STATUS A	113