



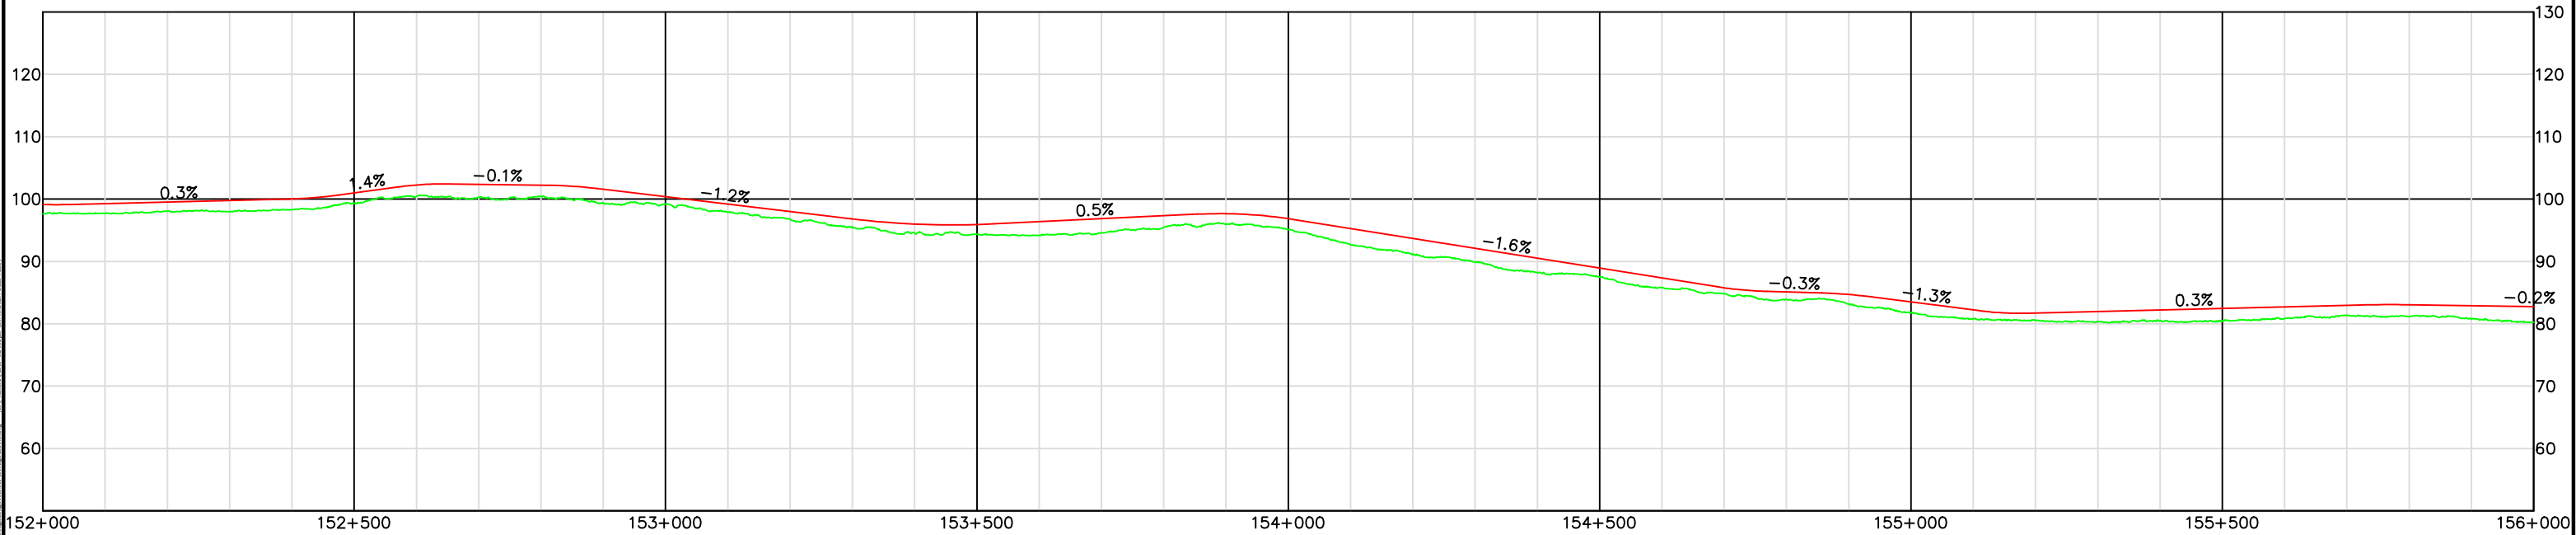

LEGEND

- Alignment/Profile
- Existing Ground
- Stream Crossing
- Bridge
- Quarry

Ortho photo & Contour data provided by LSI, Summer 2009

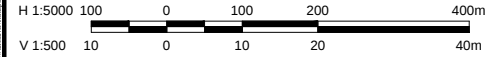

HALF SIZE

REVISIONS					DRAWING STATUS				
NUM	DATE	DWN	CKD	APR	DESCRIPTION	NUM	DATE	APR	DESCRIPTION

PROFESSIONAL SEAL



CLIENT

EBA Engineering Consultants Ltd.

KIGGAVER PROJECT
CIVIL INFRASTRUCTURE REPORT

DEIS
PLAN / PROFILE
STA. 152+000 TO STA. 156+000

PROJECT No. V33101016	OFFICE VANC	DES DCD	CKD GEW	REV -	DRAWING STATUS
DATE: March 2010	SHEET No. of	DWN AJD	APP GEW	STATUS A	114

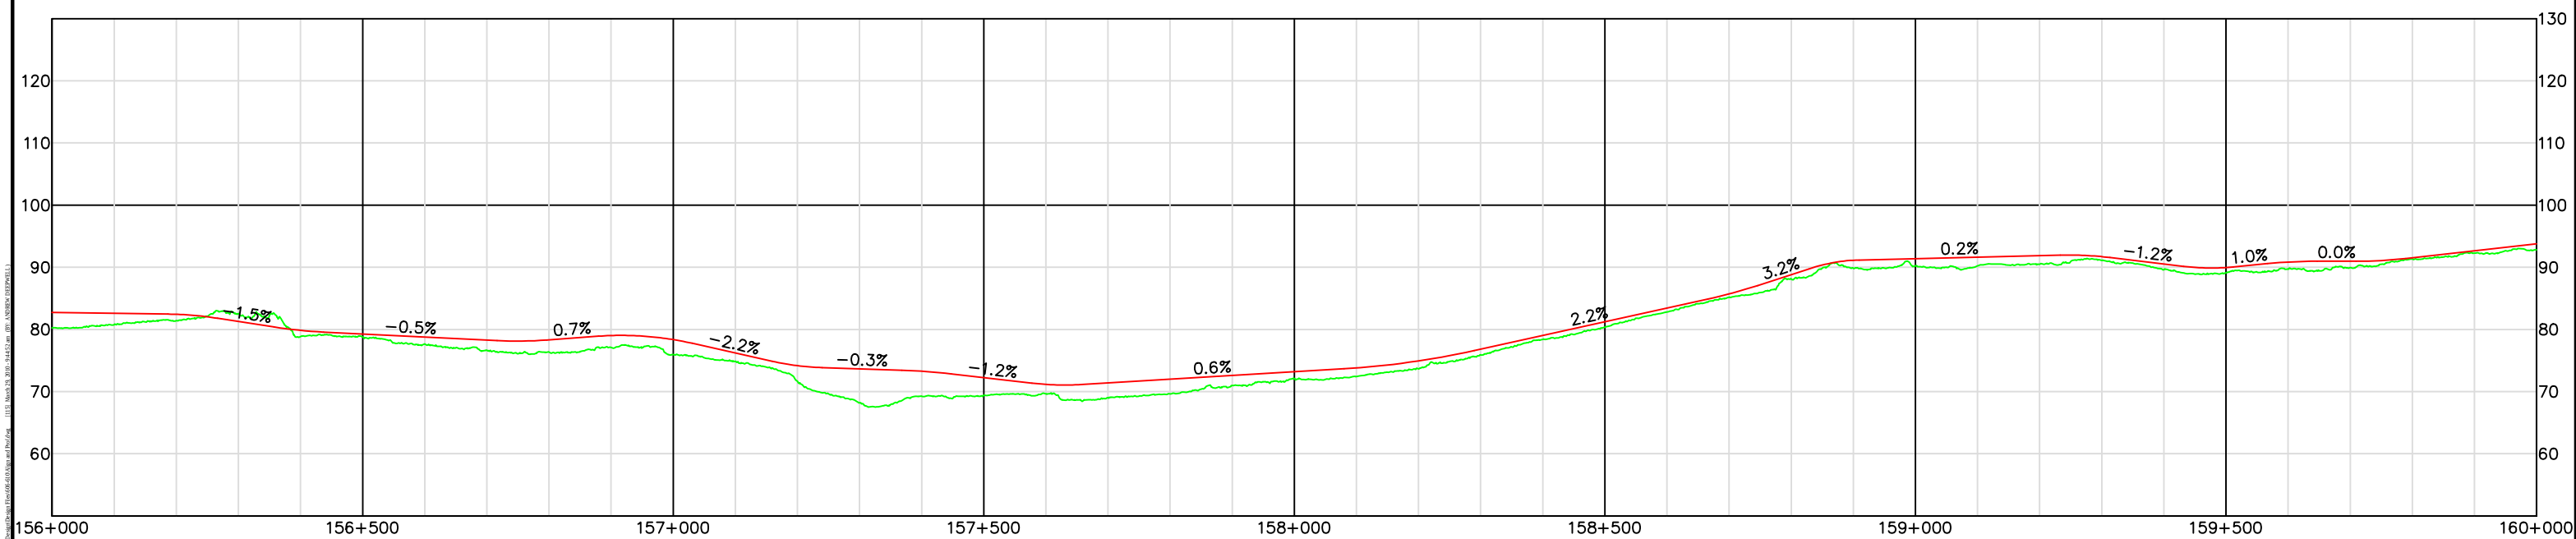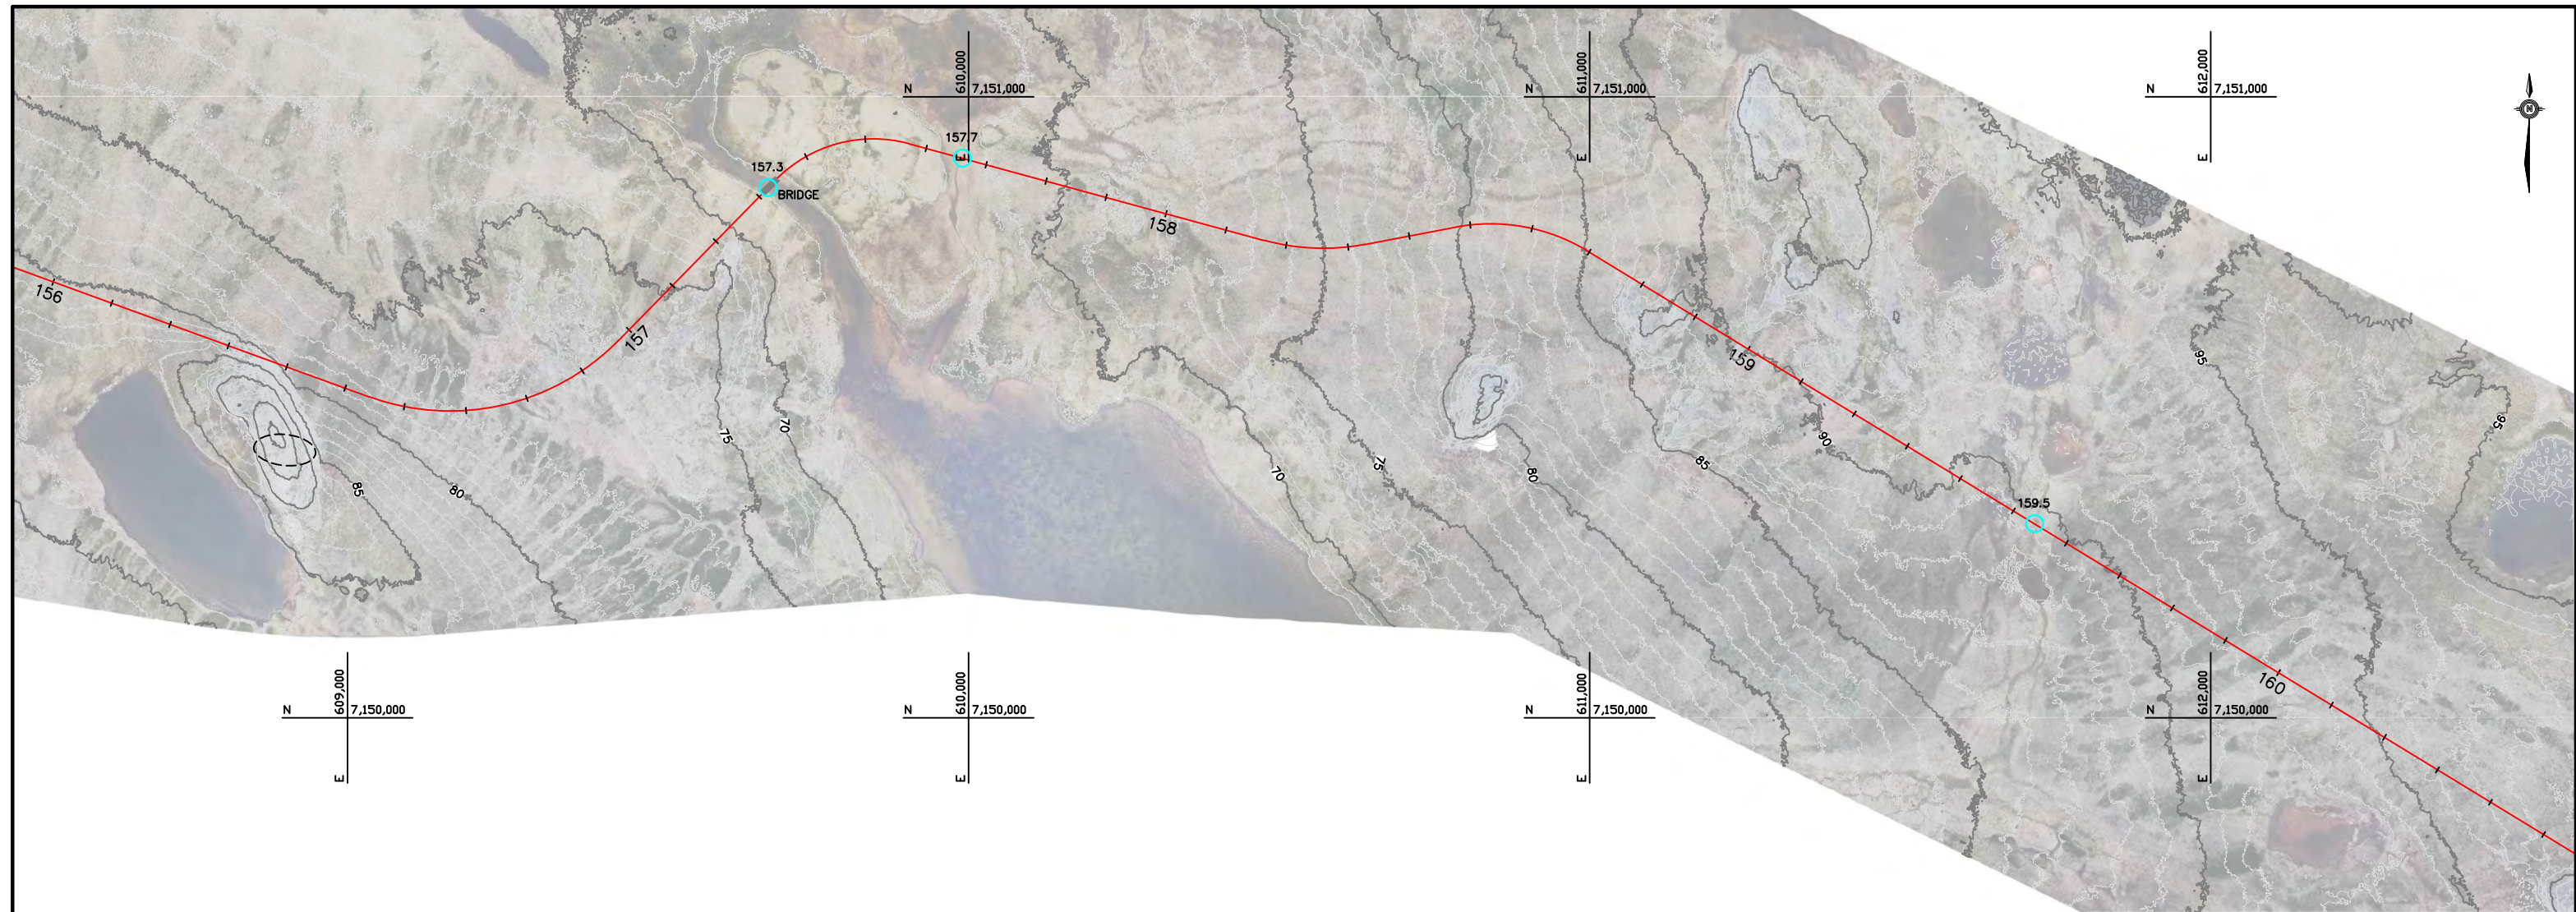

LEGEND

- Alignment/Profile
- Existing Ground
- Stream Crossing
- Bridge
- Quarry

Ortho photo & Contour data provided by LSI, Summer 2009

H 1:5000 100 0 100 200 400m

V 1:500 10 0 10 20 40m

HALF SIZE

[illegible]

	KIGGA VIK PROJECT CIVIL INFRASTRUCTURE REPORT					DEIS PLAN / PROFILE STA. 156+000 TO STA. 160+000
		PROJECT No. V33101016	OFFICE VANC	DES DCD	CKD GEW	
PROFESSIONAL SEAL	DATE: March 2010	SHEET No. of	DWN AJD	APP GEW	STATUS A	115

