
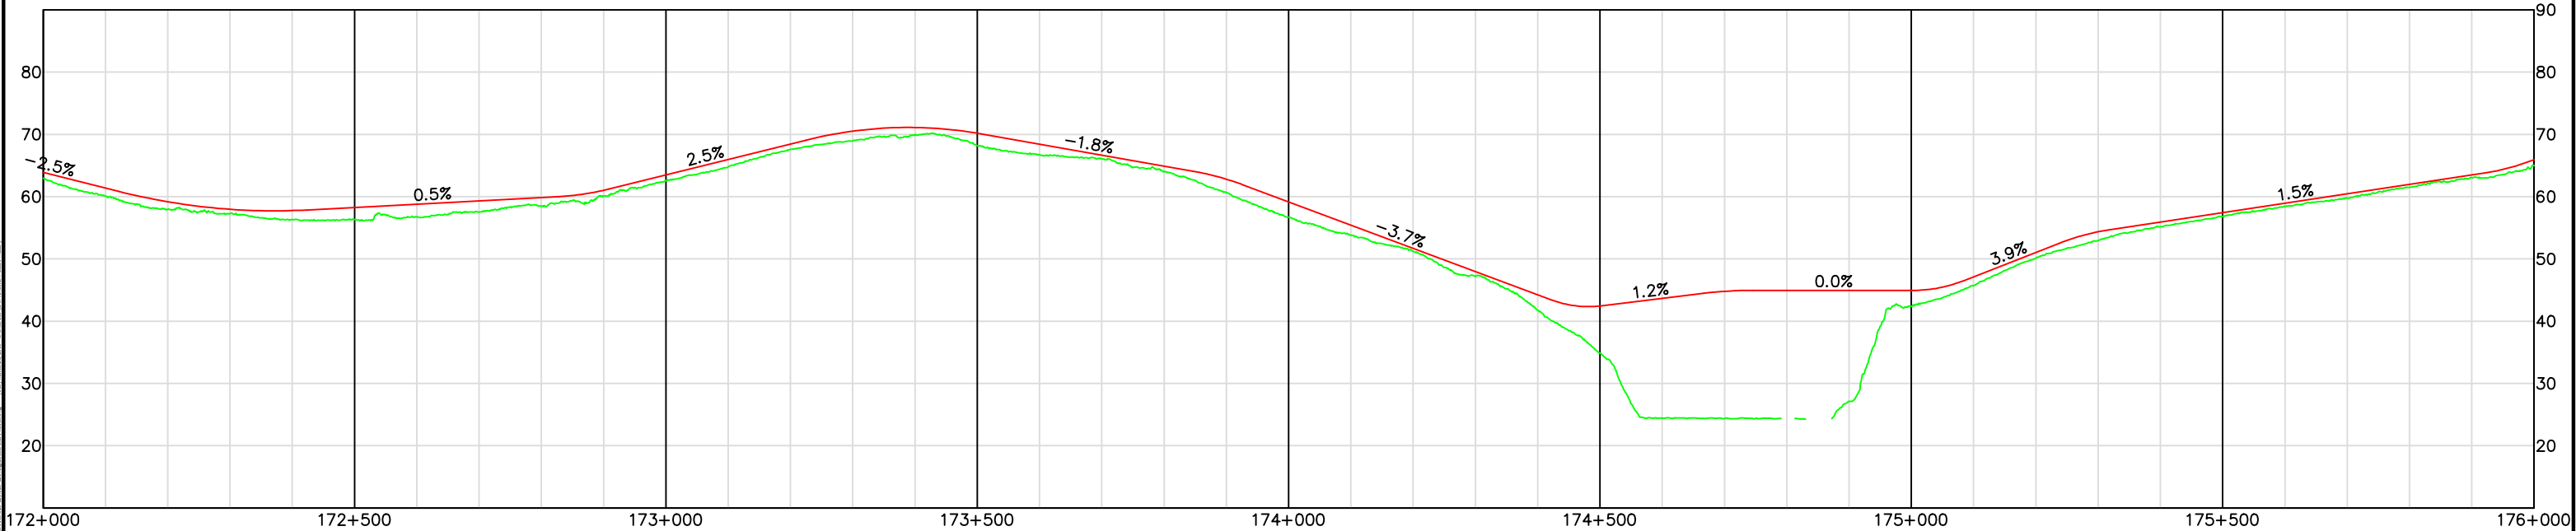


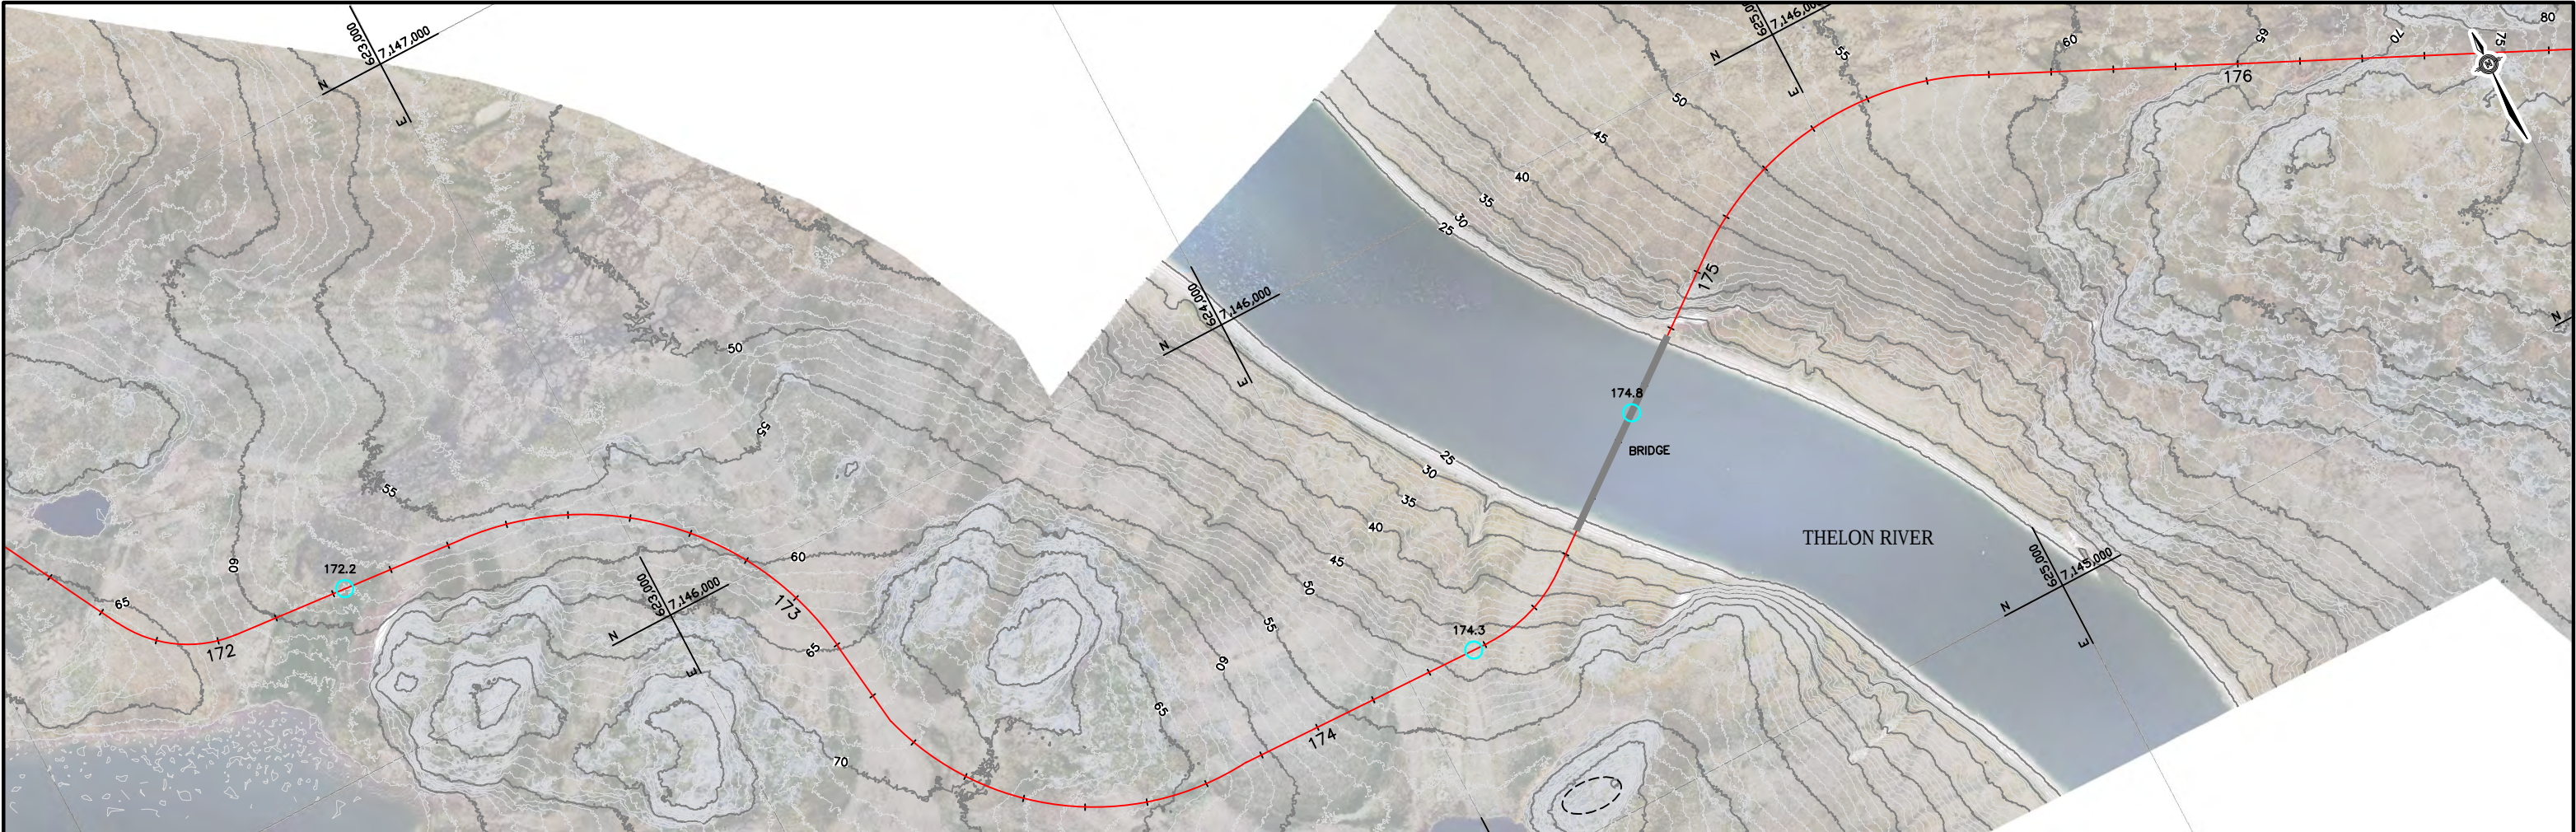


LEGEND

- Alignment/Profile
- Existing Ground
- Stream Crossing
- Bridge
- Quarry

Ortho photo & Contour data provided by LSI, Summer 2009

HALF SIZE

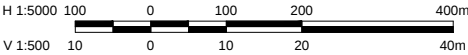


REVISIONS					DRAWING STATUS				
NUM	DATE	DWN	CKD	APR	DESCRIPTION	NUM	DATE	APR	DESCRIPTION

PROFESSIONAL SEAL

CLIENT

EBA Engineering Consultants Ltd.

KIGGAUVK PROJECT CIVIL INFRASTRUCTURE REPORT									
DEIS PLAN / PROFILE STA. 172+000 TO STA. 176+000									
PROJECT No. V33101016	OFFICE VANC	DES DCD	CKD GEW	REV -	DRAWING				
DATE: March 2010	SHEET No. of	DWN AJD	APP GEW	STATUS A	119				

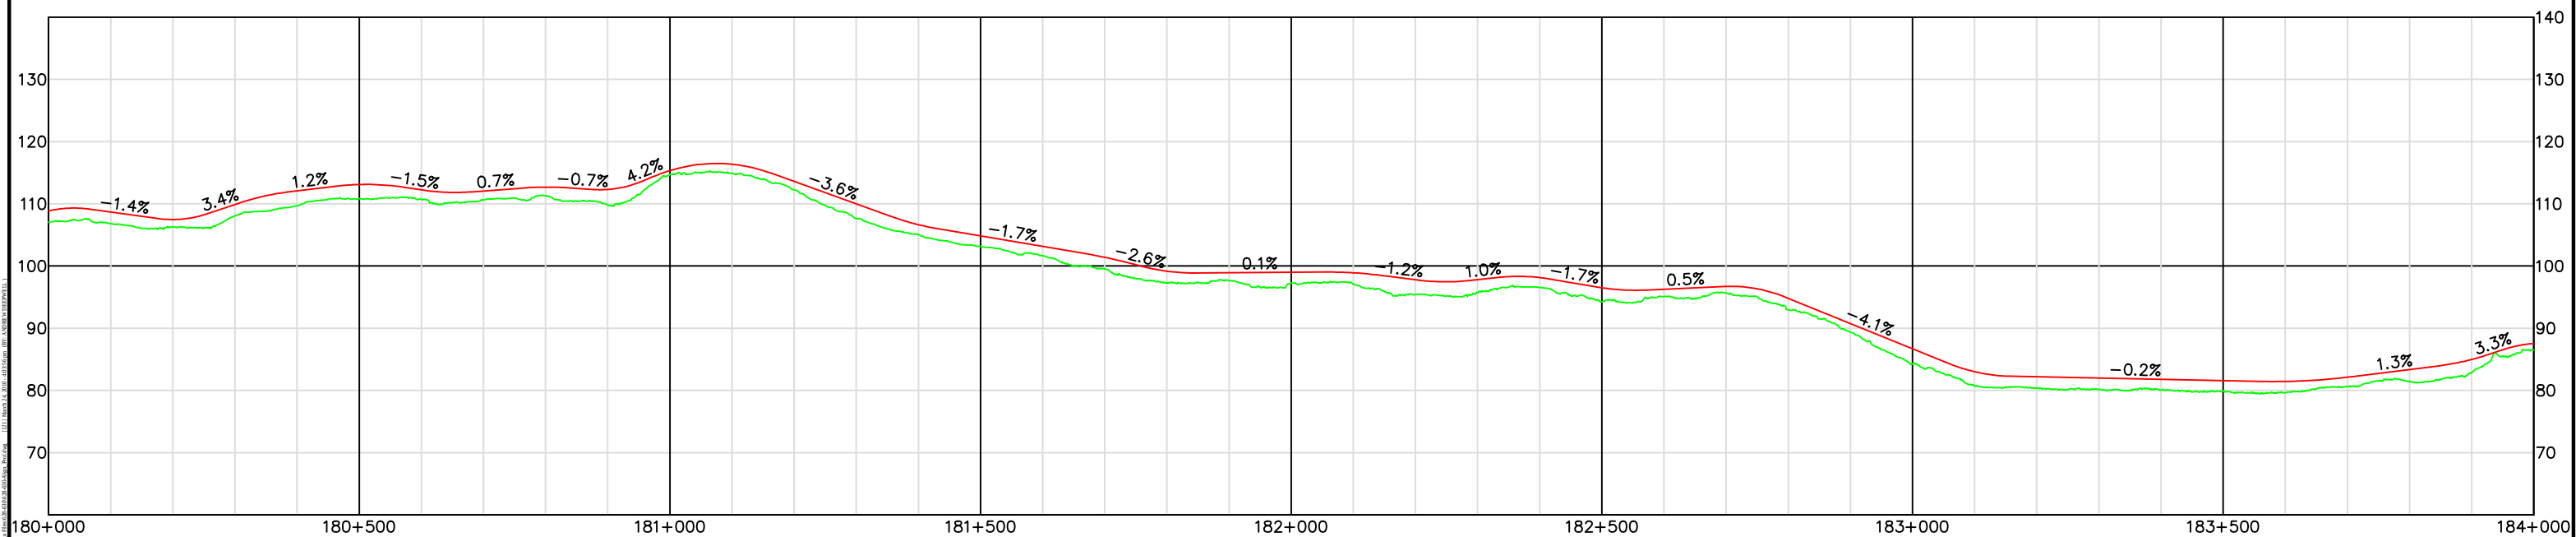

LEGEND

Alignment/Profile

Existing Ground
Stream Crossing

Bridge

Quantity

Ortho photo & Contour data provided by LSI, Summer 2009

H 1:5000 100 0 100 200 400m

HALF SIZE

[illegible]

PROFESSIONAL SEAL

CLIENT

A

AREVA



**EBA Engineering
Consultants Ltd.**



**KIGGAVIK PROJECT
CIVIL INFRASTRUCTURE REPORT**

**DEIS
PLAN / PROFILE
STA. 180+000 TO STA. 184+000**


PROJECT No. V33101016	OFFICE VANC	DES DCD	CKD GEW	REV -	DRAWING 121
DATE: March 2010	SHEET No. of	DW/N AJD	APP GEW	STATUS A	

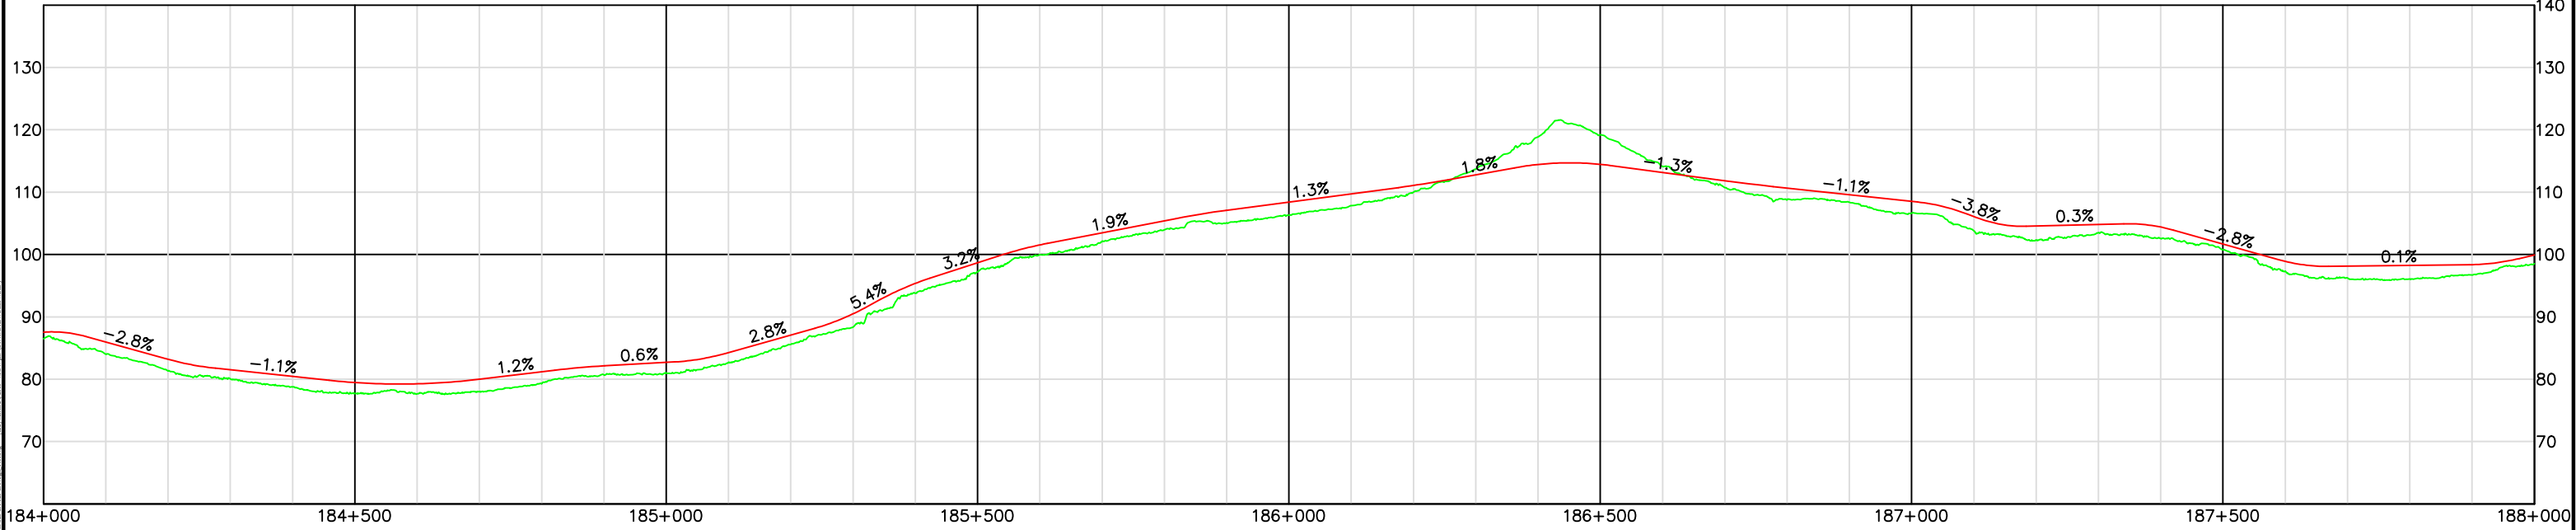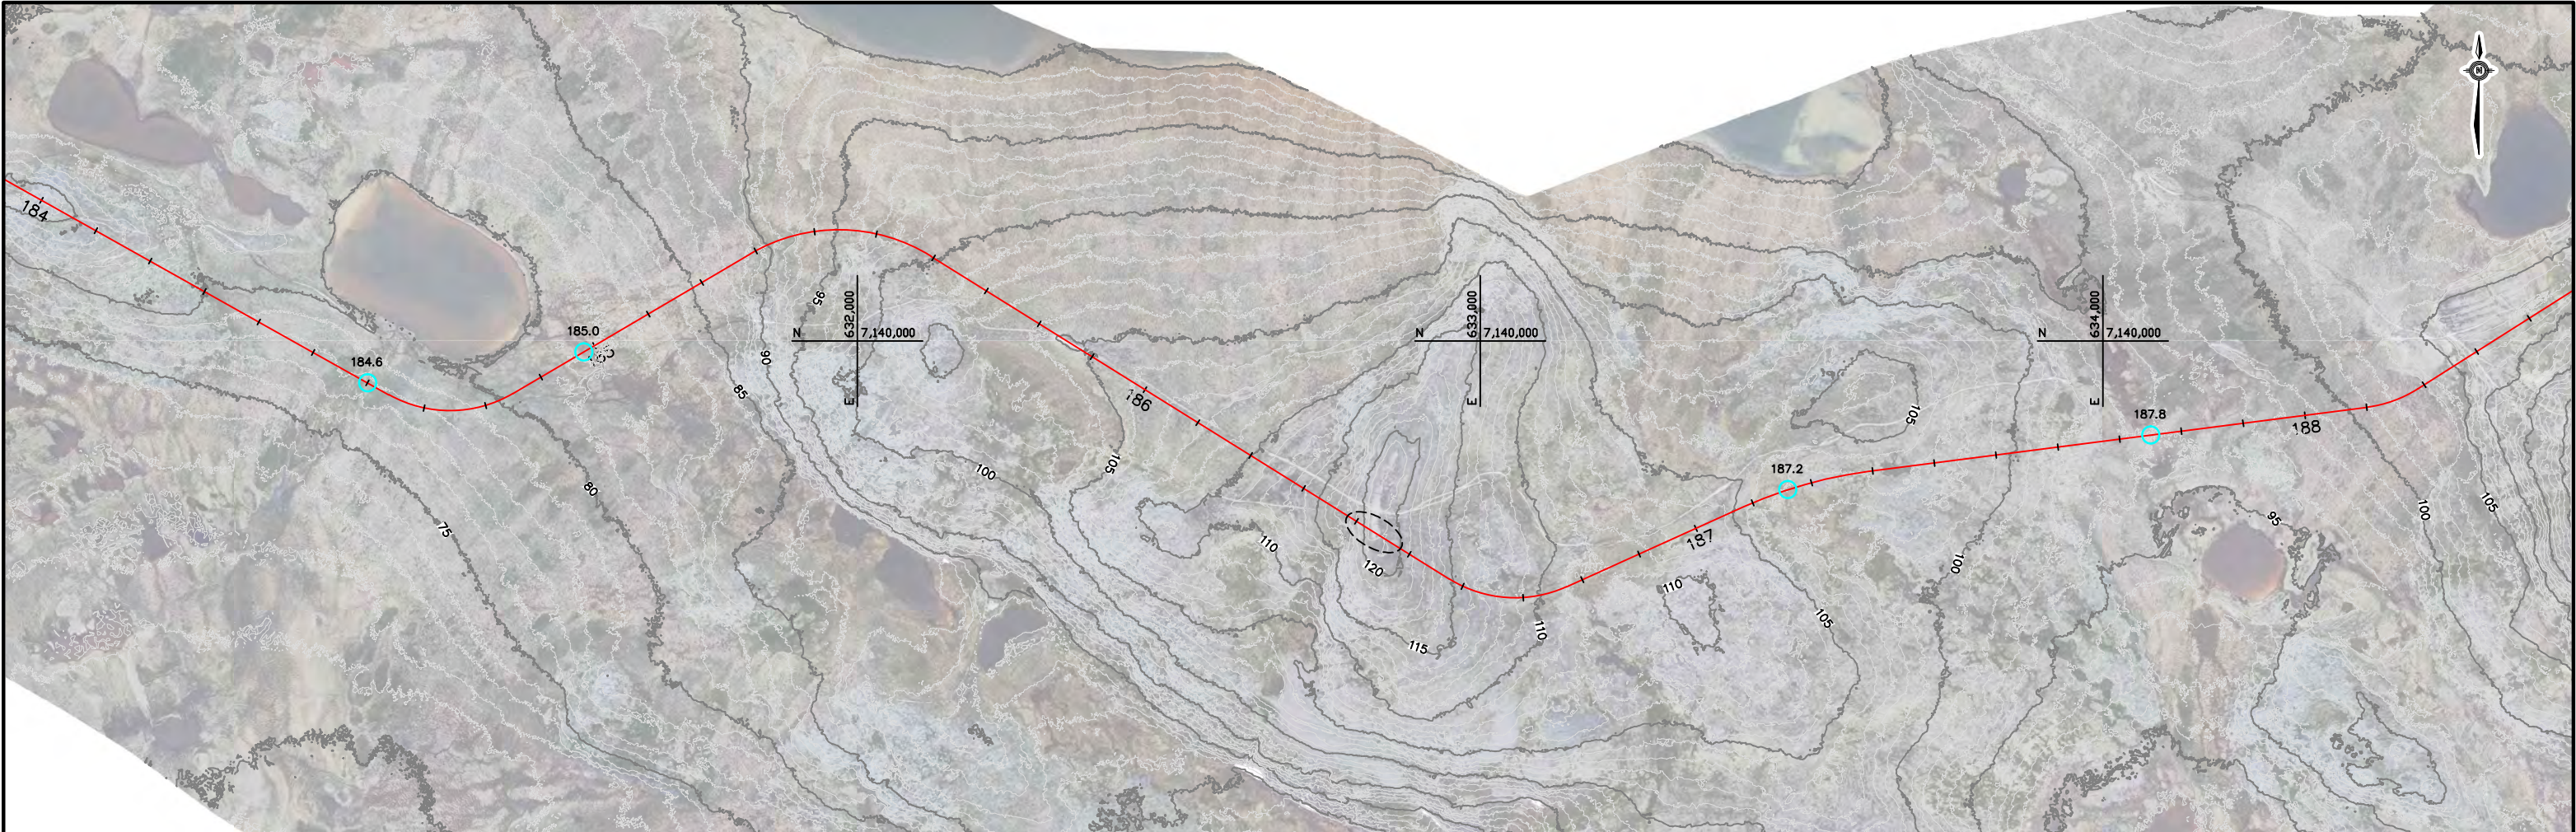

LEGEND

- Alignment/Profile
- Existing Ground
- Stream Crossing
- Bridge
- Quarry

Ortho photo & Contour data provided by LSI, Summer 2009

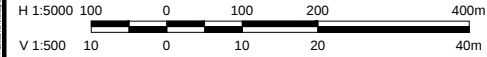

HALF SIZE

REVISIONS					DRAWING STATUS				
NUM	DATE	DWN	CKD	APR	DESCRIPTION	NUM	DATE	APR	DESCRIPTION

PROFESSIONAL SEAL

CLIENT

EBA Engineering Consultants Ltd.

KIGGAVIK PROJECT CIVIL INFRASTRUCTURE REPORT						
DEIS PLAN / PROFILE STA. 184+000 TO STA. 188+000						
PROJECT No. V33101016	OFFICE VANC	DES DCD	CKD GEW	REV -	DRAWING	122
DATE: March 2010	SHEET No. of	DWN AJD	APP GEW	STATUS A		