
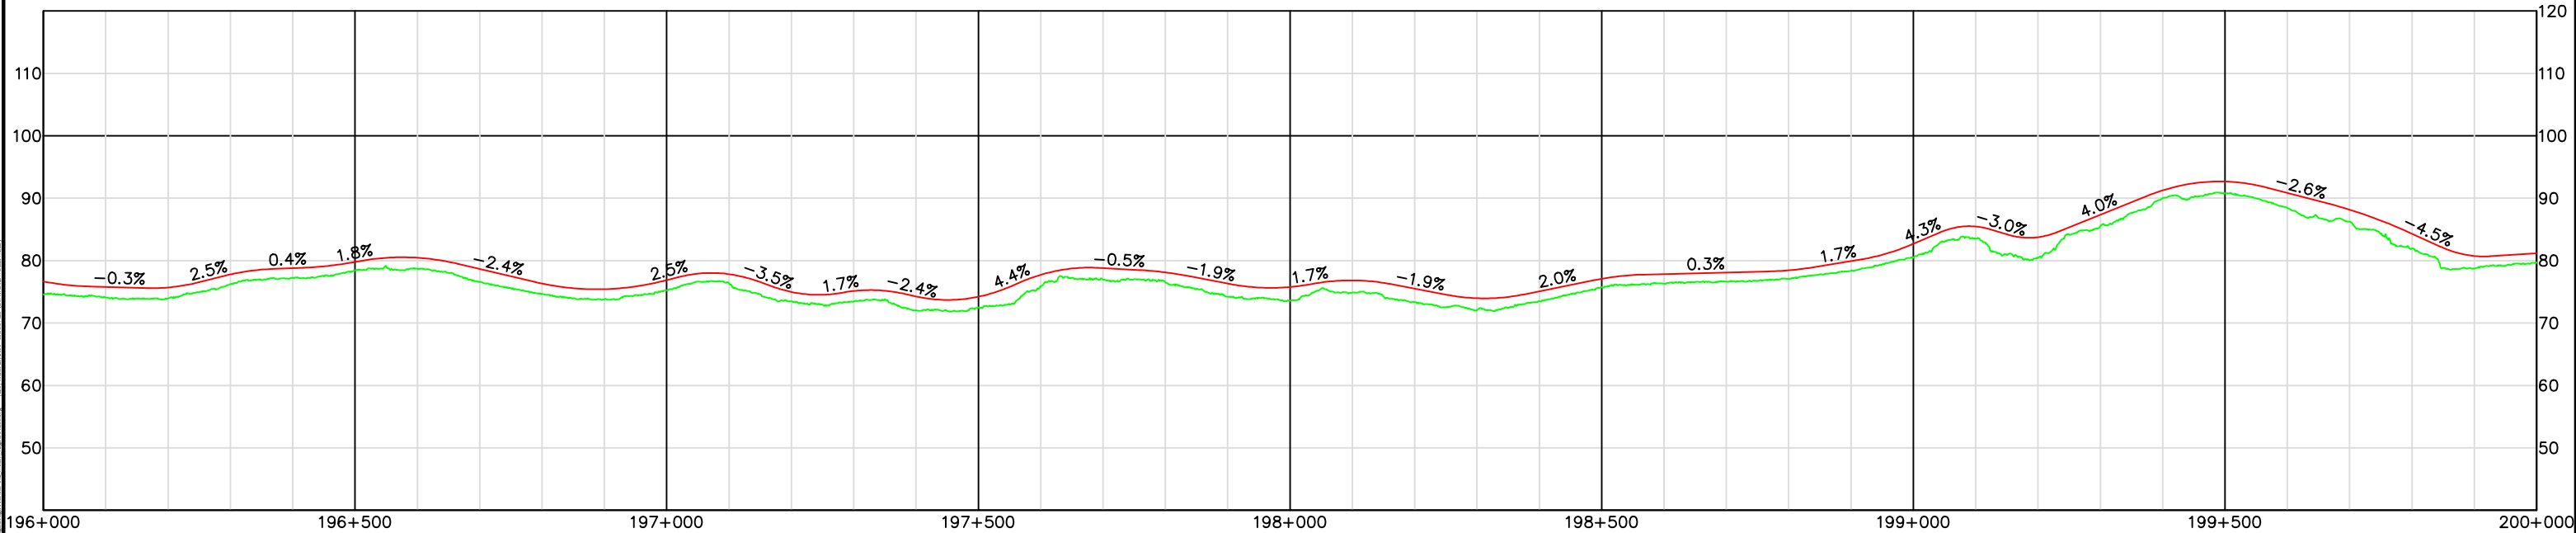


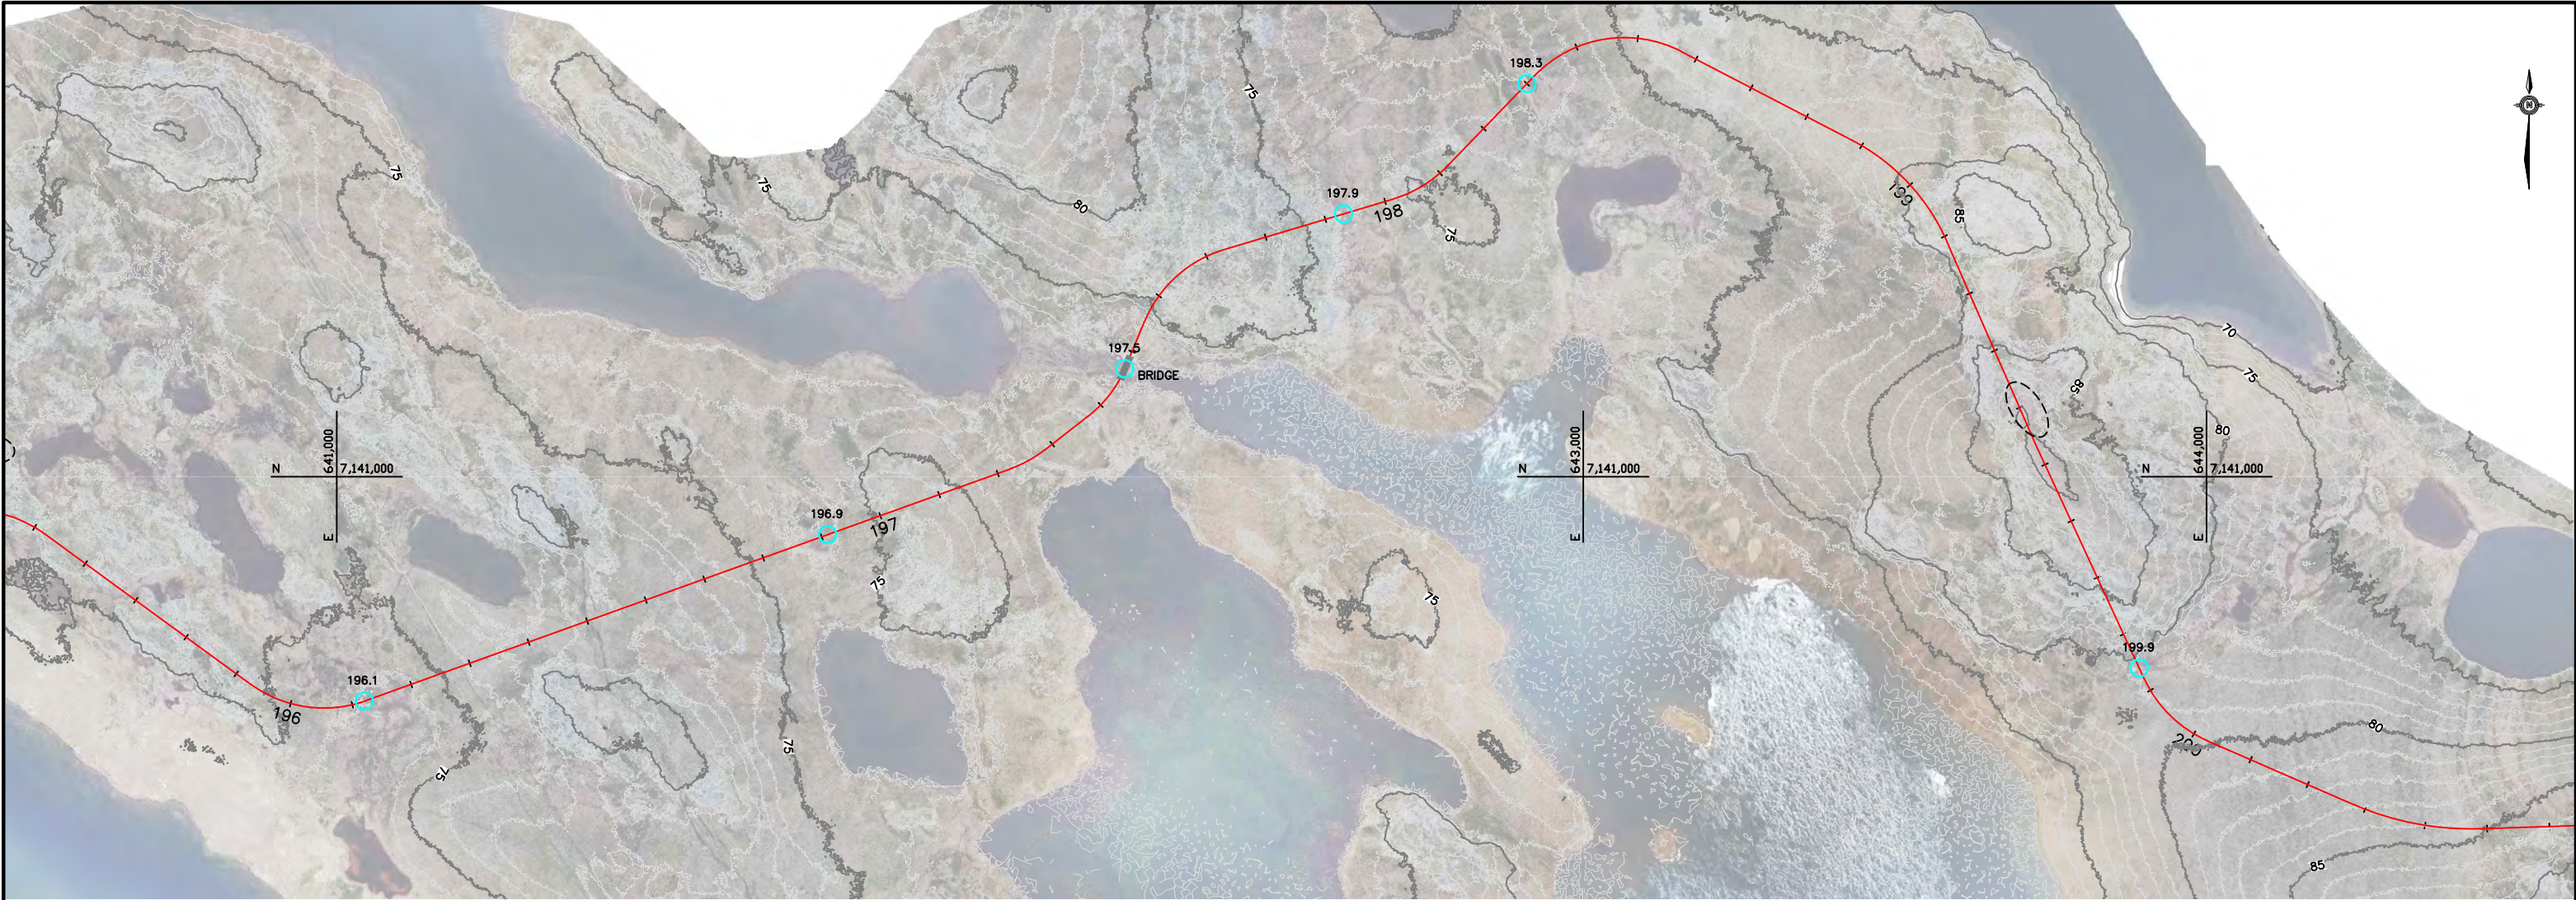


LEGEND

- Alignment/Profile
- Existing Ground
- Stream Crossing
- Bridge
- Quarry

Ortho photo & Contour data provided by LSI, Summer 2009

HALF SIZE

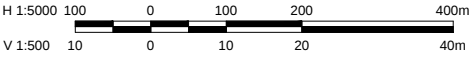

REVISIONS					DRAWING STATUS				
NUM	DATE	DWN	CKD	APR	DESCRIPTION	NUM	DATE	APR	DESCRIPTION

PROFESSIONAL SEAL

EBA Engineering Consultants Ltd.

CLIENT

KIGGAVIK PROJECT
CIVIL INFRASTRUCTURE REPORT

DEIS
PLAN / PROFILE
STA. 196+000 TO STA. 200+000

PROJECT No. V33101016	OFFICE VANC	DES DCD	CKD GEW	REV -	DRAWING STATUS
DATE: March 2010	SHEET No. of	DWN AJD	APP GEW	A	125

