


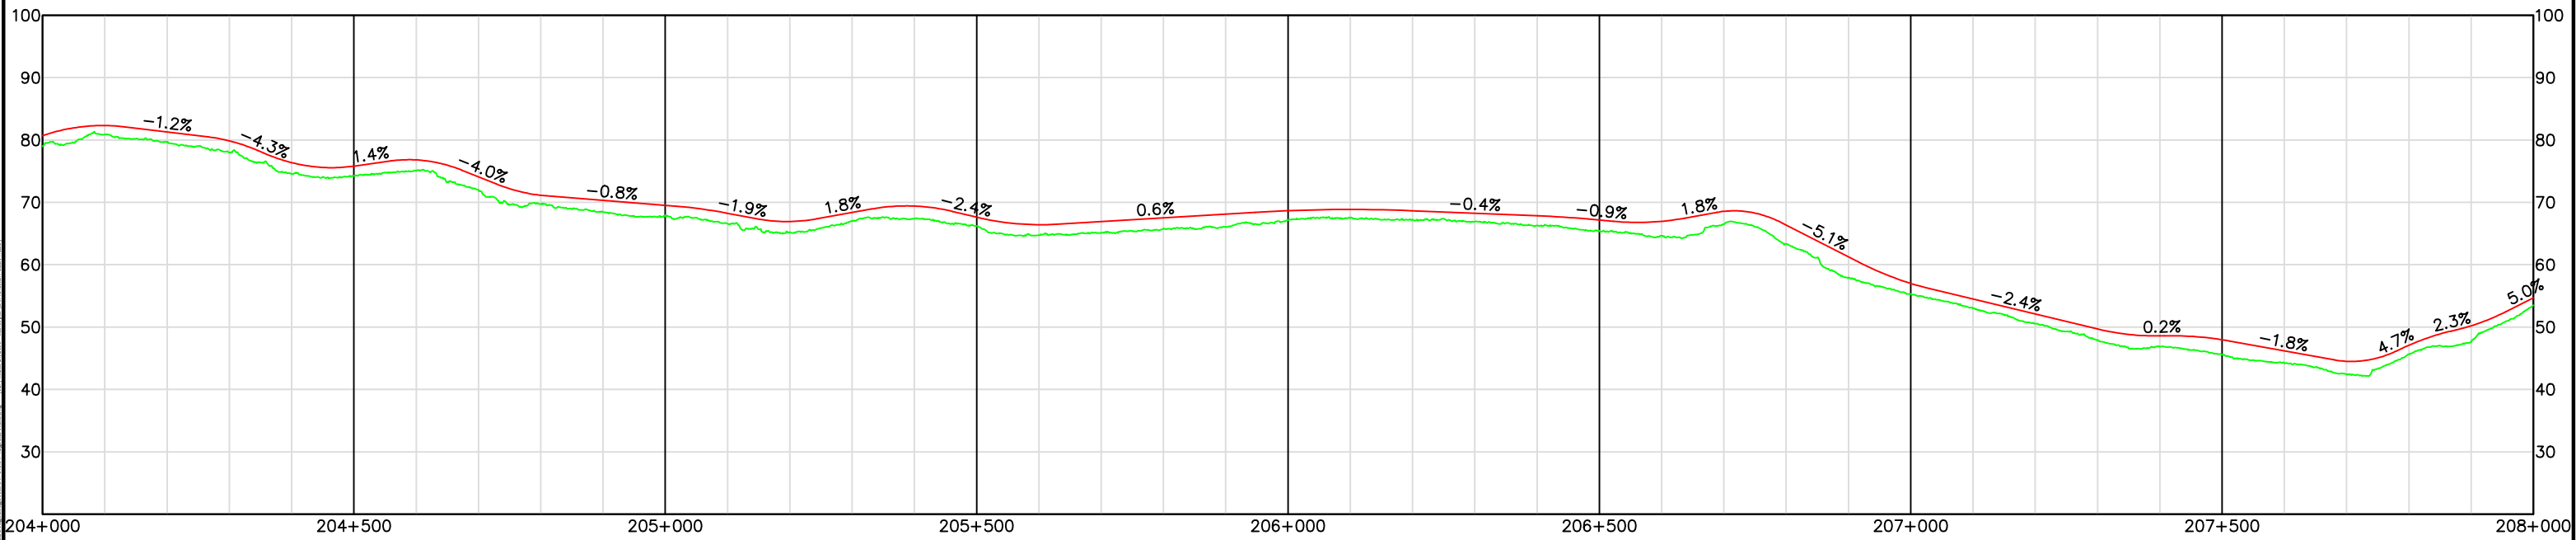

LEGEND

- Alignment/Profile
- Existing Ground
- Stream Crossing
- Bridge
- Quarry

Ortho photo & Contour data provided by LSI, Summer 2009

H 1:5000 100 0 100 200 400m
V 1:500 10 0 10 20 40m

HALF SIZE

NUM	DATE	DWN	CKD	APR	DESCRIPTION	NUM	DATE	APR	DESCRIPTION
REVISIONS					DRAWING STATUS				

PROFESSIONAL SEAL

CLIENT

AREVA

EBA Engineering Consultants Ltd.

KIGGAVIK PROJECT
CIVIL INFRASTRUCTURE REPORT

DEIS
PLAN / PROFILE
STA. 204+000 TO STA. 208+000

PROJECT No.	OFFICE	DES	CKD	REV	DRAWING
V33101016	VANC	DCD	GEW	-	
DATE: March 2010	SHEET No. of	DWN	APP	STATUS	127
		AJD	GEW	A	

