
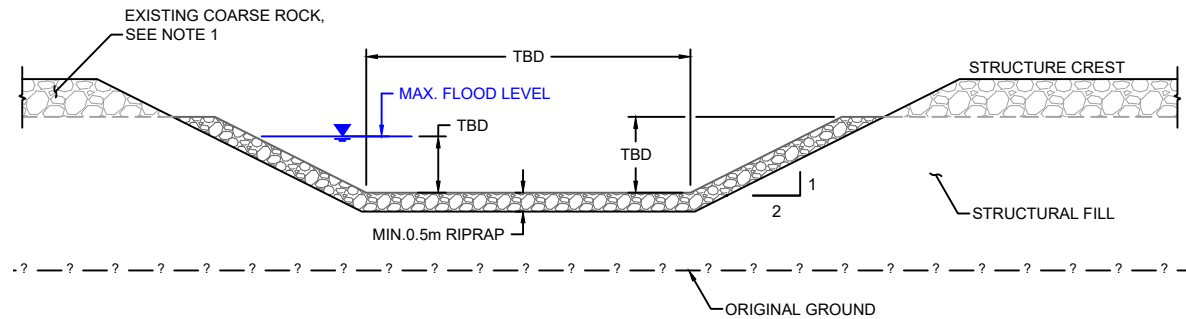



LEGEND

THERMISTORS STATUS

- ACTIVELY MONITORED
- MONITORED DURING DSR-NO CALIBRATION DATA
- UNLOCATED-LOCATION ESTIMATED FROM HISTORICAL MAP
- VOLUMETRIC WATER CONTENT SENSOR STRINGS

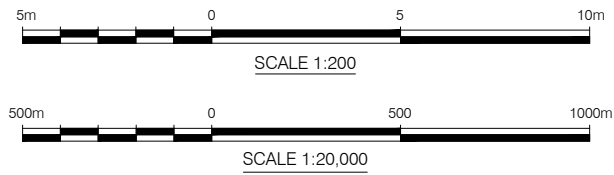

SECTION A-A'
SCALE 1:200

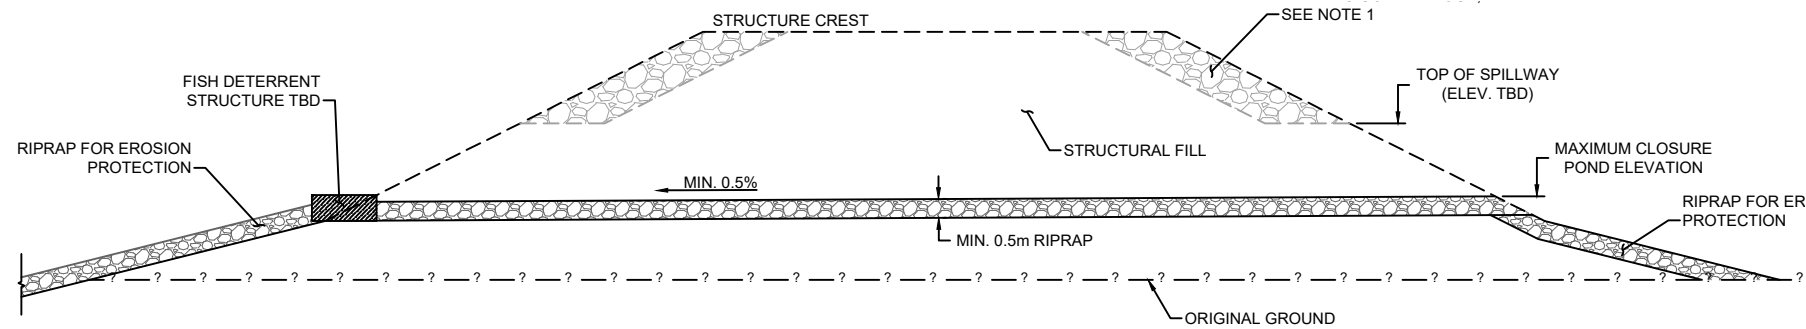

SECTION B-B'
SCALE 1:200



PLAN VIEW
SCALE 1:20,000

NOTES

- COARSE ROCK ABOVE THE FLOOD LEVEL ON THE UPSTREAM AND DOWNSTREAM OF THE DAM WILL BE SALVAGE TO BE USED AS RIPRAP FOR SPILLWAY CONSTRUCTION. THE EXCAVATION WILL BE CONTOURED TO ENSURE STABILITY.

SCALES INDICATED BASED ON AN 11"x17" PLOT CONFIGURATION

LUPIN MINES INC.
2018 DAM SAFETY REVIEW

SCALE:	AS SHOWN
DATE:	2019-05-16
CO-ORD. SYS.:	UTM83-12
DRWN BY:	KM
DSGN BY:	-
REVD BY:	AT
APPD BY:	SE



PROJECT NO.:
129500083

FIG. NO.:
4

REV.:
A

TAILINGS CONTAINMENT AREA
PLAN AND CROSS-SECTIONS