


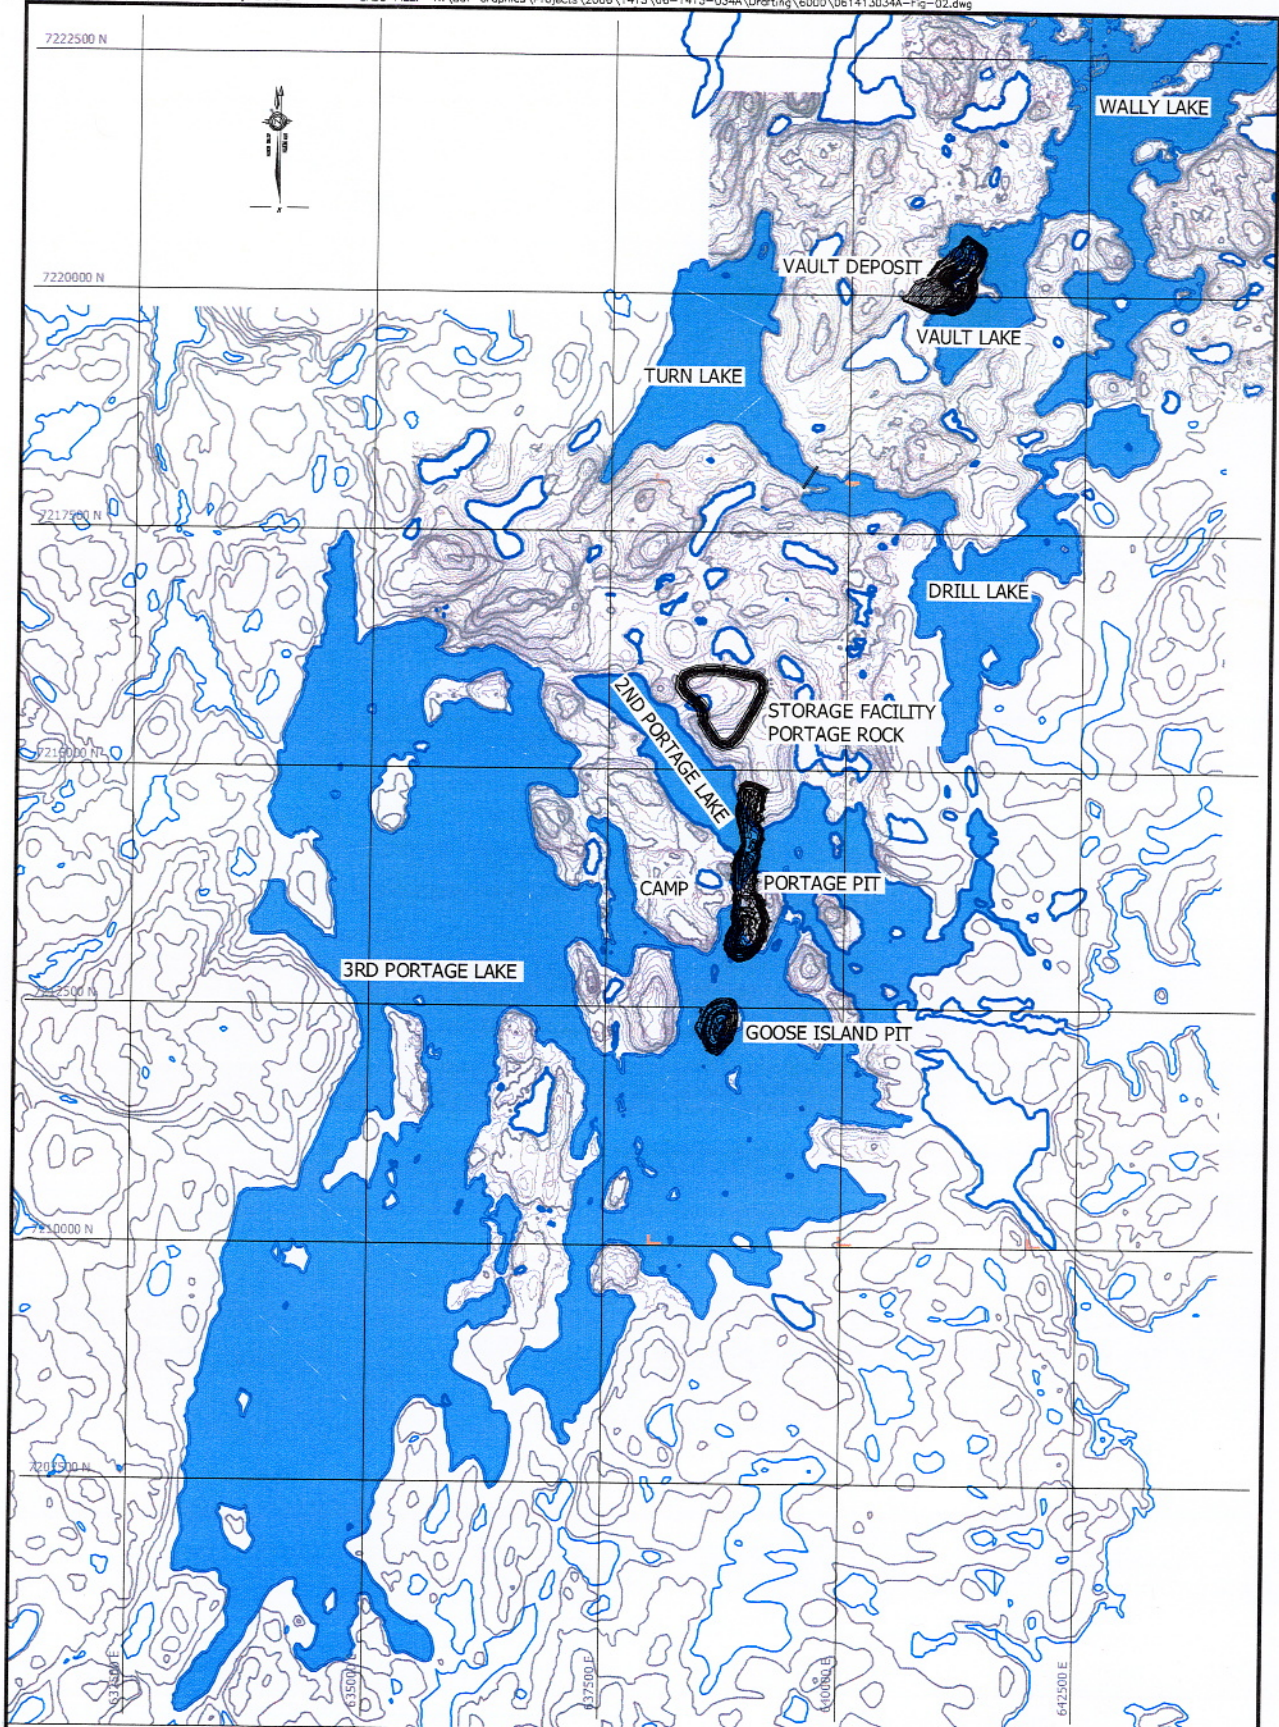

NOTE

1) Contour information on land and pit design locations supplied by Cumberland Resources Ltd.

PROJECT CUMBERLAND RESOURCES LTD.
MEADOWBANK GOLD PROJECT
NUNAVUT

SITE LOCATION PLAN



PROJECT No. 06-1413-034A	FILE No. 061413034A-Fig-02
DESIGN JW 18NOV06	SCALE: AS SHOWN REV. A
CADD EA 18NOV06	
CHECK	
REVIEW	

FIGURE 2