


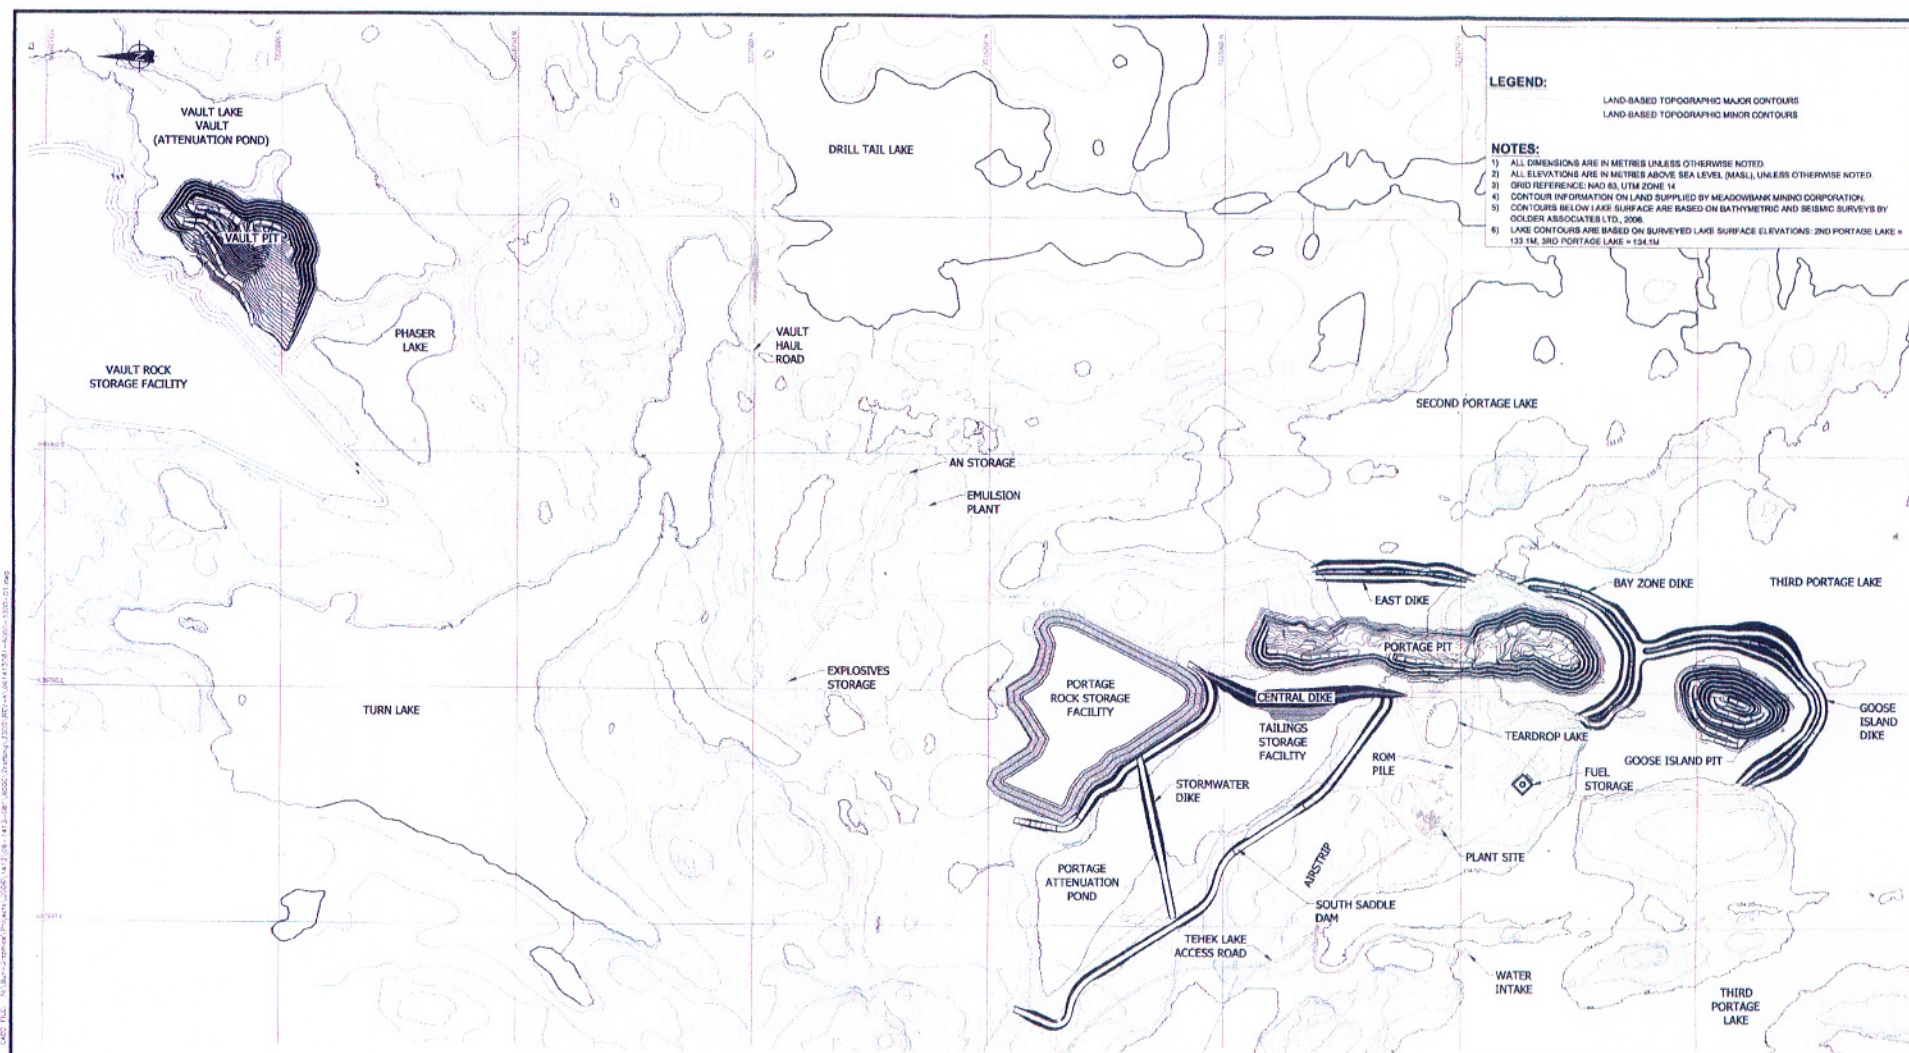

LEGEND:

NOTES:

NOT FOR CONSTRUCTION

**MEADOWBANK
MINING CORPORATION**

MEADOWBANK GOLD PROJECT
OVERALL SITE PLAN

PROJECT No.	06-1113-001		FILE No.	061113001-6000-2300	
DESIGN	SA	27NOV06	SCALE	AS SHOWN	REV.
CADD	EA	27NOV06	6000-01		
CHECK	-	-			
REVIEW	-	-			