


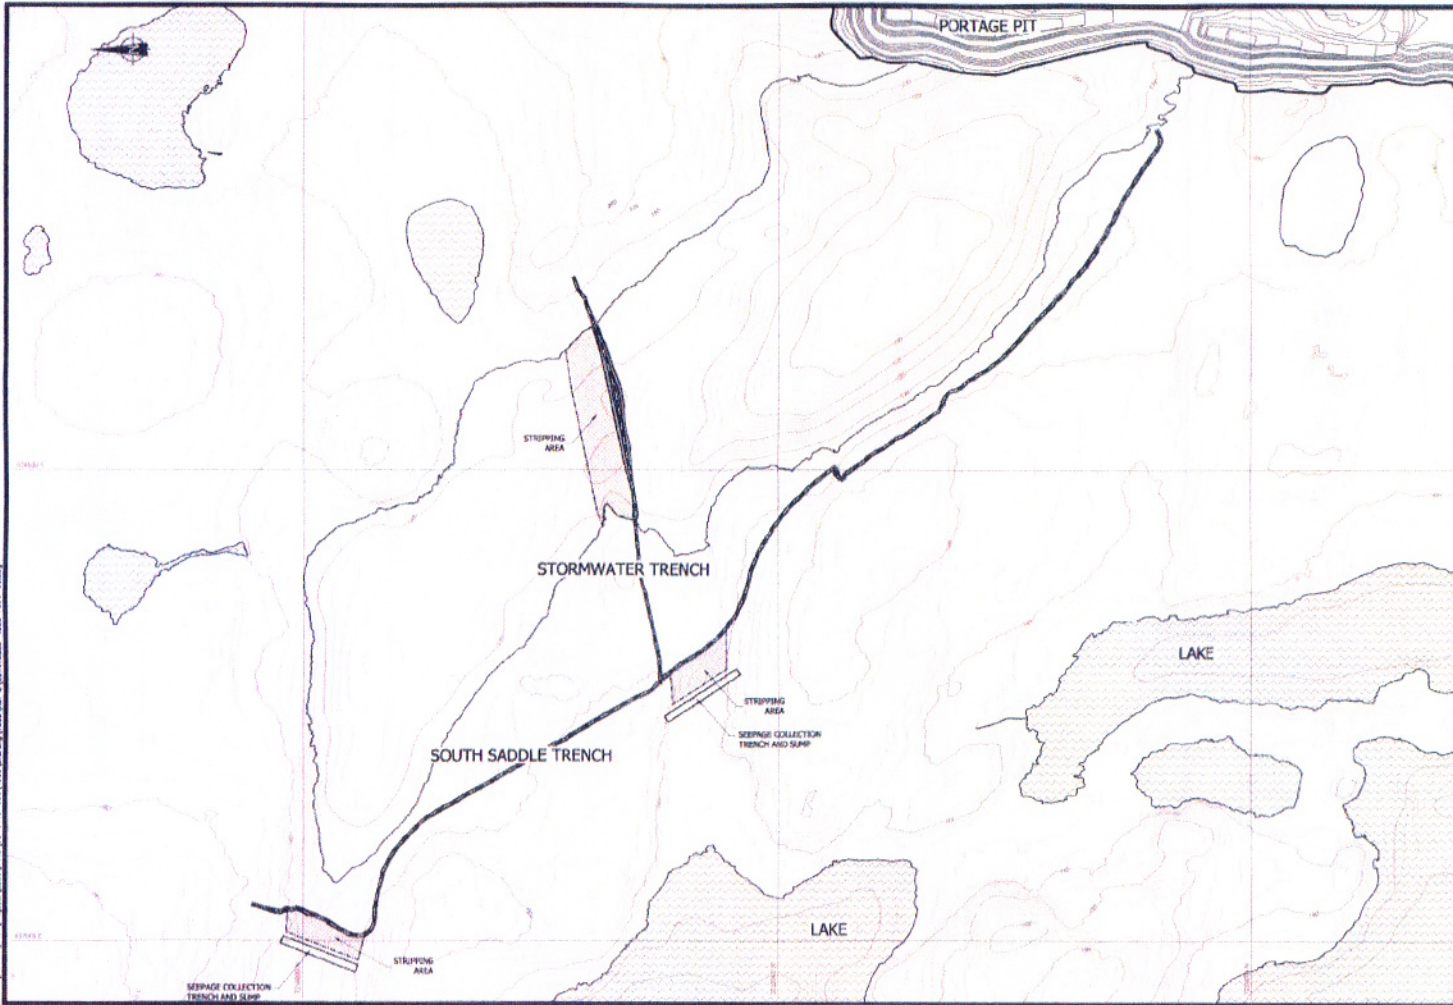

MATERIAL QUANTITY	
NAME	VOLUME (m3)
STRIPPING AREAS	22,200
SOUTH SADDLE TRENCH	31,400
STORMWATER TRENCH	26,800

*VOLUMES TO BE CONFIRMED BY THE CONTRACTOR.

NOTES:

- 1) ALL DIMENSIONS ARE IN METRES UNLESS OTHERWISE NOTED.
- 2) ALL ELEVATIONS ARE IN METRES ABOVE SEA LEVEL (masl) UNLESS OTHERWISE NOTED.
- 3) GRID REFERENCE: MAG 83, UTM ZONE 14.
- 4) CONTOURS BELOW LAKE SURFACE ARE BASED ON BATHYMETRIC SURVEYS BY GOLDER ASSOCIATES LTD., 2002, 2010, 2006. CONTRACTOR TO CONFIRM SURFACE AFTER AREA Dewatered.
- 5) CONTOUR INFORMATION ON LAND SUPPLIED BY MEADOWBANK MINING CORPORATION.
- 6) LAKE CONTOURS ARE BASED ON REGIONAL PLAN MAPS OF LAKE SURFACE ELEVATION: 2ND PORTAGE LAKE = 133.7m.
- 7) CONNECTION OF DIBS BY FIELD FIT.
- 8) STRIPPING AREAS CALCULATED ASSUMING REMOVAL OF 0.5M THICK LAYER.
- 9) CONFIGURATION OF CUTOFF TRENCH AND SEWAGE COLLECTION TRENCH TO BE ADJUSTED TO SUIT SOIL CONDITIONS ENCOUNTERED IN THE EXCAVATION AS DIRECTED BY THE ENGINEER.
- 10) GROUND SURFACE TO BE CONFIRMED BY CONTRACTOR AFTER SITE Dewatered.

NOT FOR CONSTRUCTION

**MEADOWBANK
MINING CORPORATION**

**MEADOWBANK GOLD PROJECT
EXCAVATION PLAN**

PROJECT No.	06-103-001	FILE No.	06103001-000-1001-01
DESIGN	DA	ISSUED	AS SHOWN
CHECK	DA	ISSUED	AS SHOWN
REVIEW	DA	ISSUED	AS SHOWN

4000-23

