


Appendix B4

Document: *Drawing: Permanent pump station Saddle Dam*
1

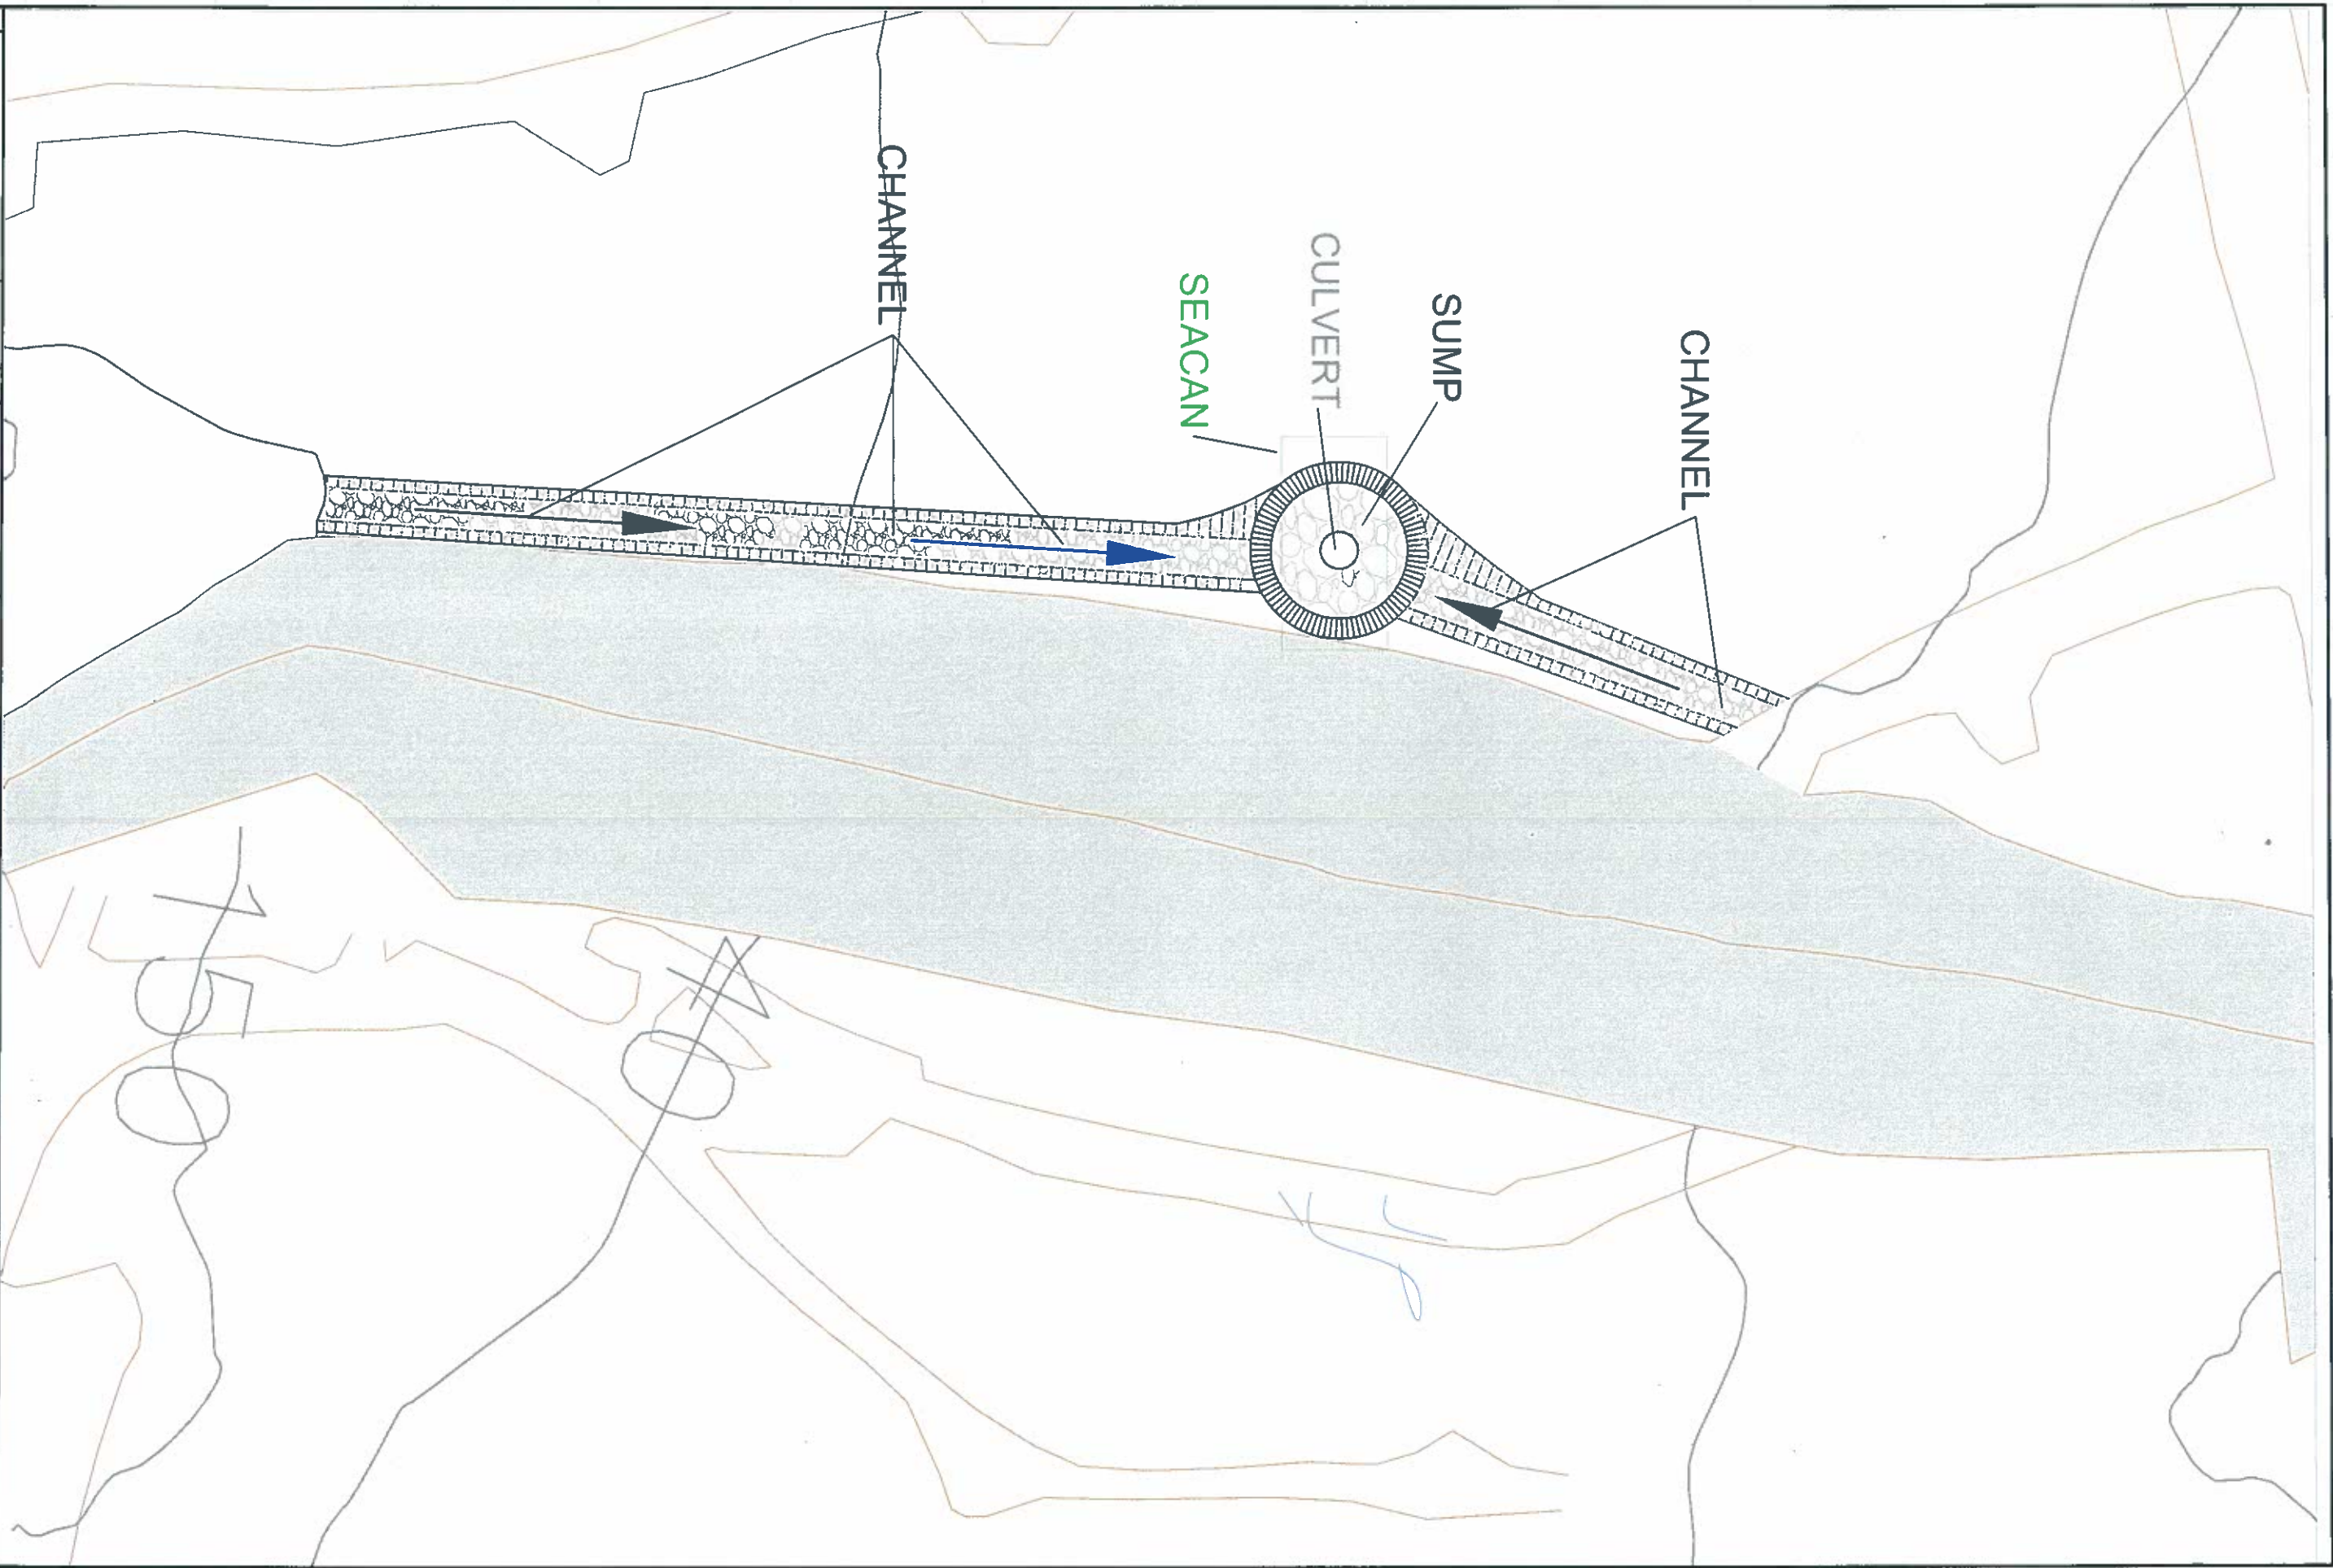

REVISIONS		
REV	DESCRIPTION	DATE BY



AGNICO-EAGLE

Checked by _____ Date _____		Scale _____		Title	
Designed by _____		N.T.S.		AGNICO-EAGLE - MEADOWBANK DIVISION	
Reviewed by _____		DWG		Sheet 1 / 1	
<small>AGNICO-EAGLE is a registered trademark of AGNICO-EAGLE INC. All rights reserved. © 2012 AGNICO-EAGLE INC.</small>					