




Diffuser plan view

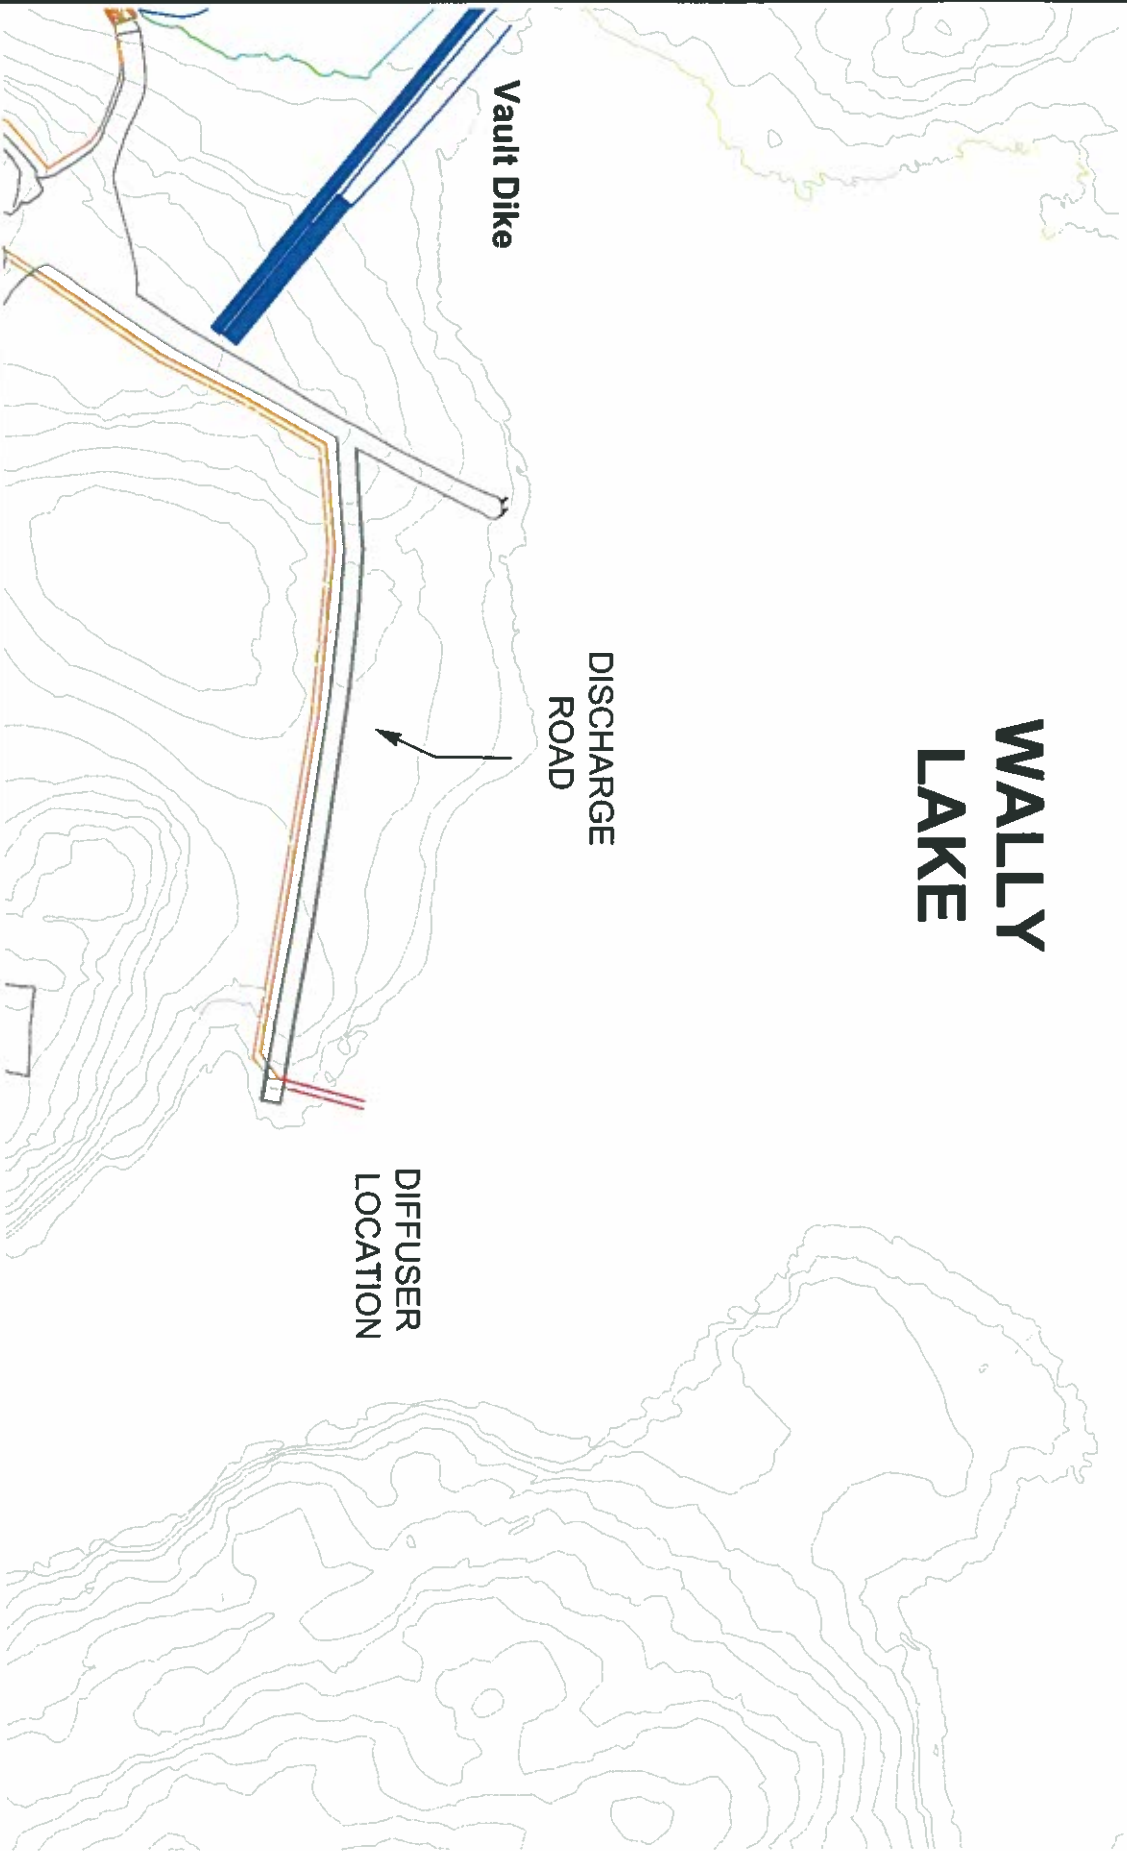

Diffuser cross-section view

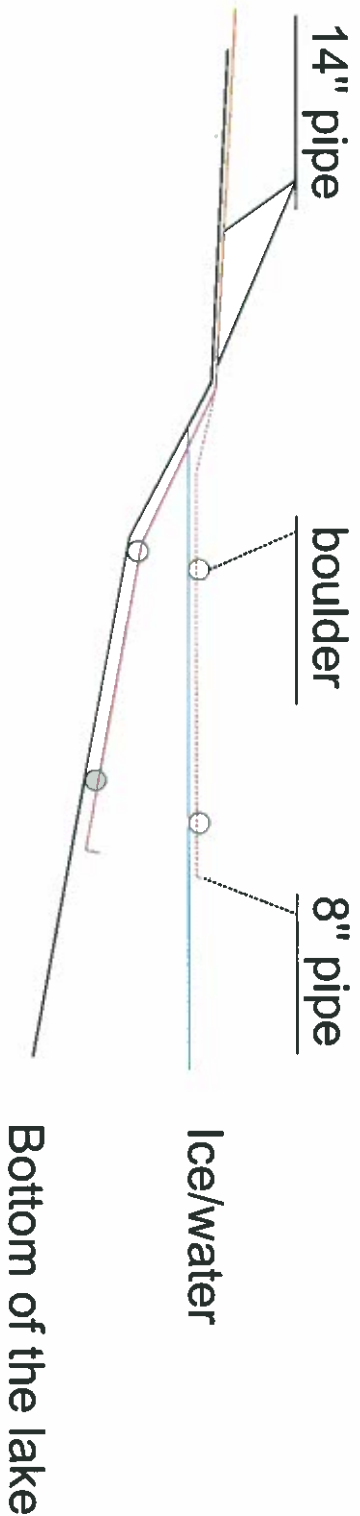

Diffuser view

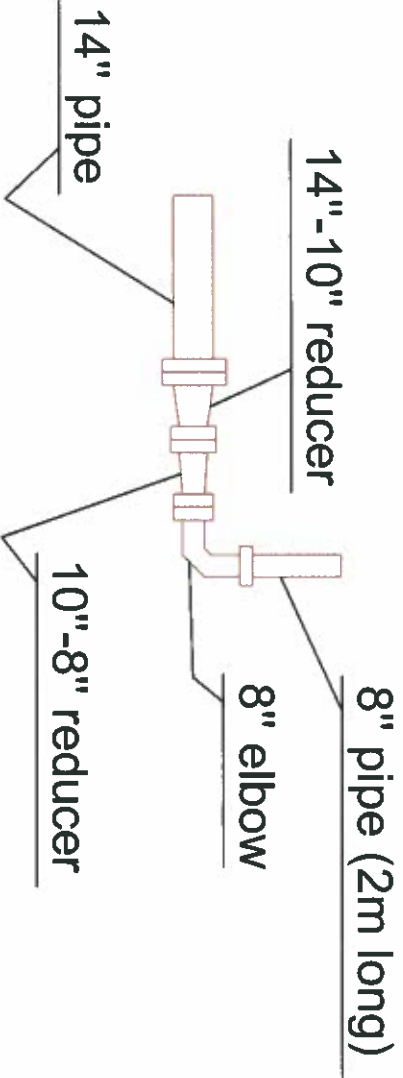

--	--	