


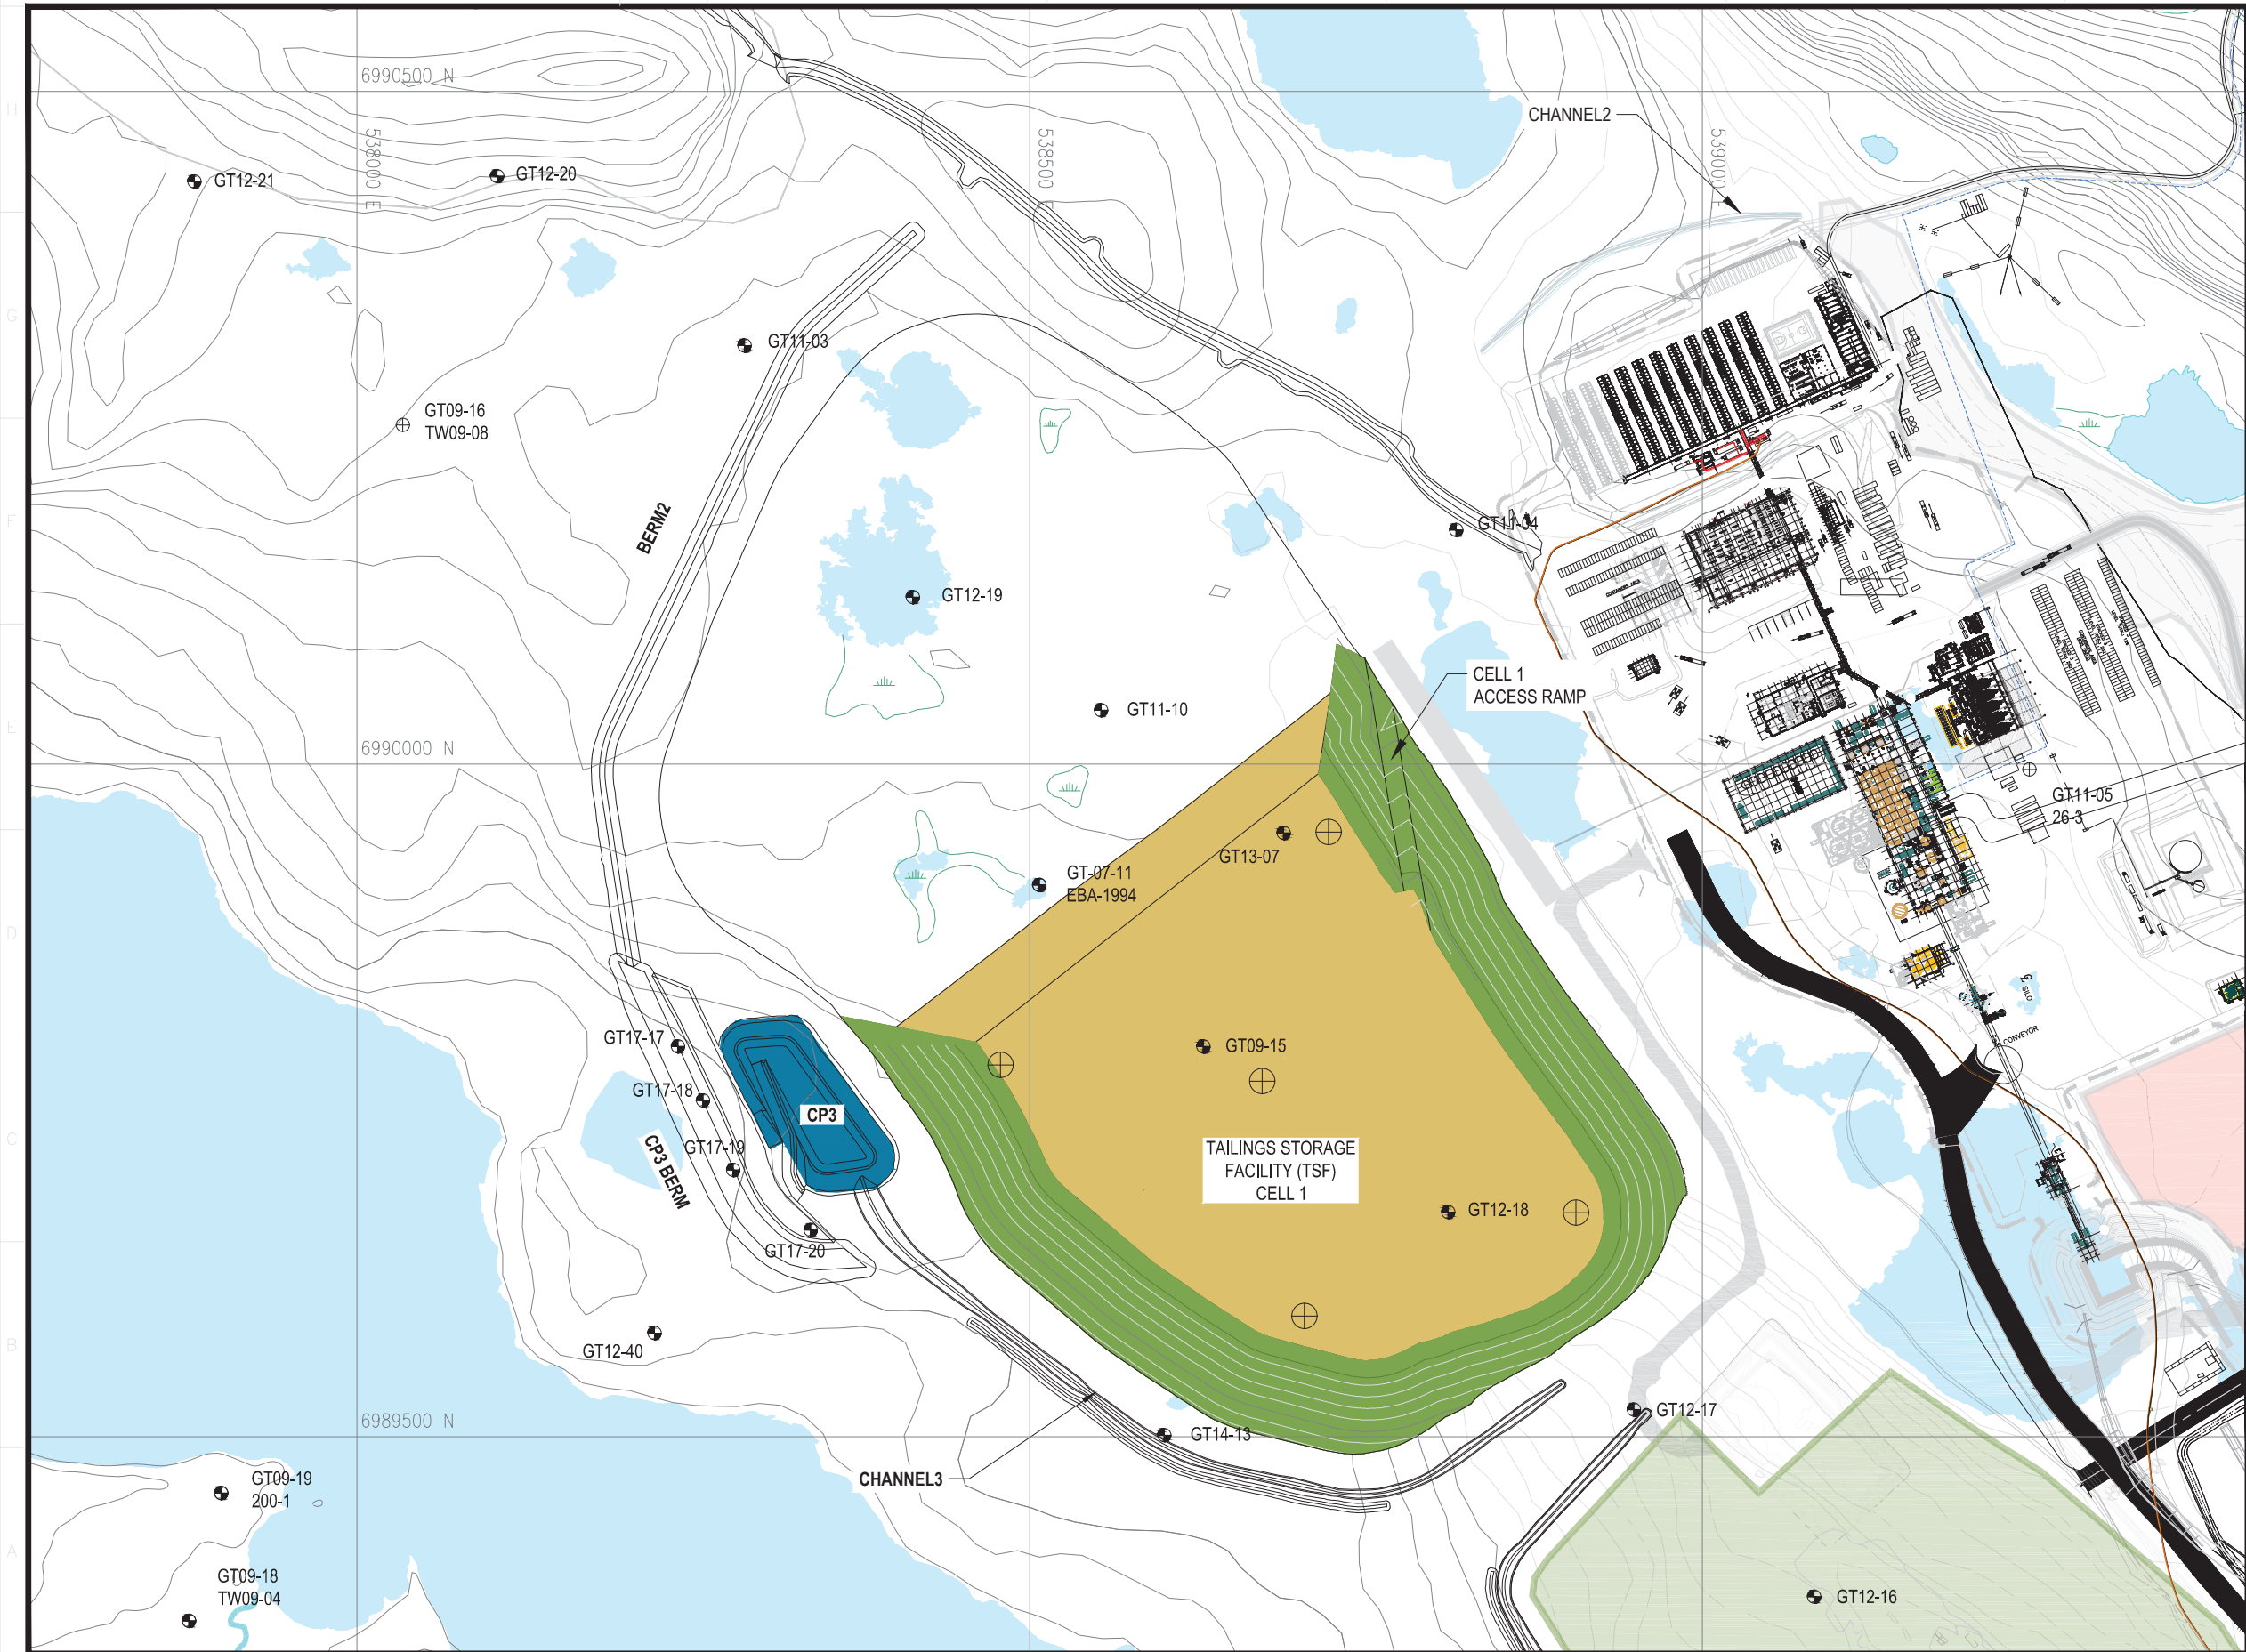

LEGEND

- WASTE ROCK
- ORE
- TAILINGS
- WATER COLLECTION POND
- BOREHOLE
- PROPOSED GROUND TEMPERATURE CABLE LOCATION

PERMIT TO PRACTICE  
TETRA TECH CANADA INC.  
Signature: [Signature]  
Date: Nov 14, 2018  
PERMIT NUMBER: P 018  
NT/NU Association of Professional Engineers and Geoscientists



POUR CONSTRUCTION  
FOR CONSTRUCTION  
DATE: 11/14/2018

L'INFORMATION CI-CONTENUE EST LA PROPRIÉTÉ DE AGNICO EAGLE LTD. ET DOIT ÊTRE RETENUE SANS DOMMAGE, SANS AUTORISATION ÉCRITE PRÉALABLE.  
TOUTE TRANSMISSION DE COPIES À AUTRI ET TOUTE UTILISATION AUTRE QUE CELLE POUR LAQUELLE L'INFORMATION EST PRÉTÉE SONT INTERDITES.  
© AGNICO EAGLE LTD.  
THE INFORMATION HERE ON IS THE PROPERTY OF AGNICO EAGLE LTD. AND MUST BE RETURNED UPON REQUEST.  
REPRODUCING, REPRODUCING, ANY COPYING, TRANSMISSION, TO OTHERS AND ANY USE EXCEPT THAT FOR WHICH IT IS LOANED ARE PROHIBITED.  
© AGNICO EAGLE LTD.

|               |       |
|---------------|-------|
| —             | —     |
| —             | —     |
| —             | —     |
| —             | —     |
| —             | —     |
| TITRE / TITLE | # DWG |


DESSINS EN RÉFÉRENCE/REFERENCE DRAWINGS

| REV | DESCRIPTION             | DATE       | PAR BY |
|-----|-------------------------|------------|--------|
| 0   | ISSUED FOR CONSTRUCTION | 2018-11-14 |        |
| B   | ISSUED FOR REVIEW       | 2018-11-06 |        |
| A   | ISSUED FOR REVIEW       | 2018-11-05 |        |

REVISIONS

|                                            |       |      |            |
|--------------------------------------------|-------|------|------------|
| DESSINÉ PAR<br>DRAWN BY                    | EL/EP | DATE | 2018-11-14 |
| VÉRIFIÉ PAR<br>CHECKED BY                  | GZ/WT |      | 2018-11-14 |
| APPROUVÉ PAR<br>APPROVED BY                |       |      |            |
| No. PROJET<br>PROJECT NO.                  |       |      |            |
| DATE                                       |       |      |            |
| TITRE / TITLE                              |       |      |            |
| MELIADINE TAILINGS STORAGE FACILITY DESIGN |       |      |            |
| YEAR 2                                     |       |      |            |

|                            |                 |      |          |             |
|----------------------------|-----------------|------|----------|-------------|
| ECHELLE/<br>SCALE          | FICHIER<br>FILE | .DWG | REVISION | FEUILLE/SHT |
| No. DESSIN/<br>DRAWING NO. |                 |      | 0        | 2 / 8       |
| 6515-583-163-002           |                 |      |          |             |

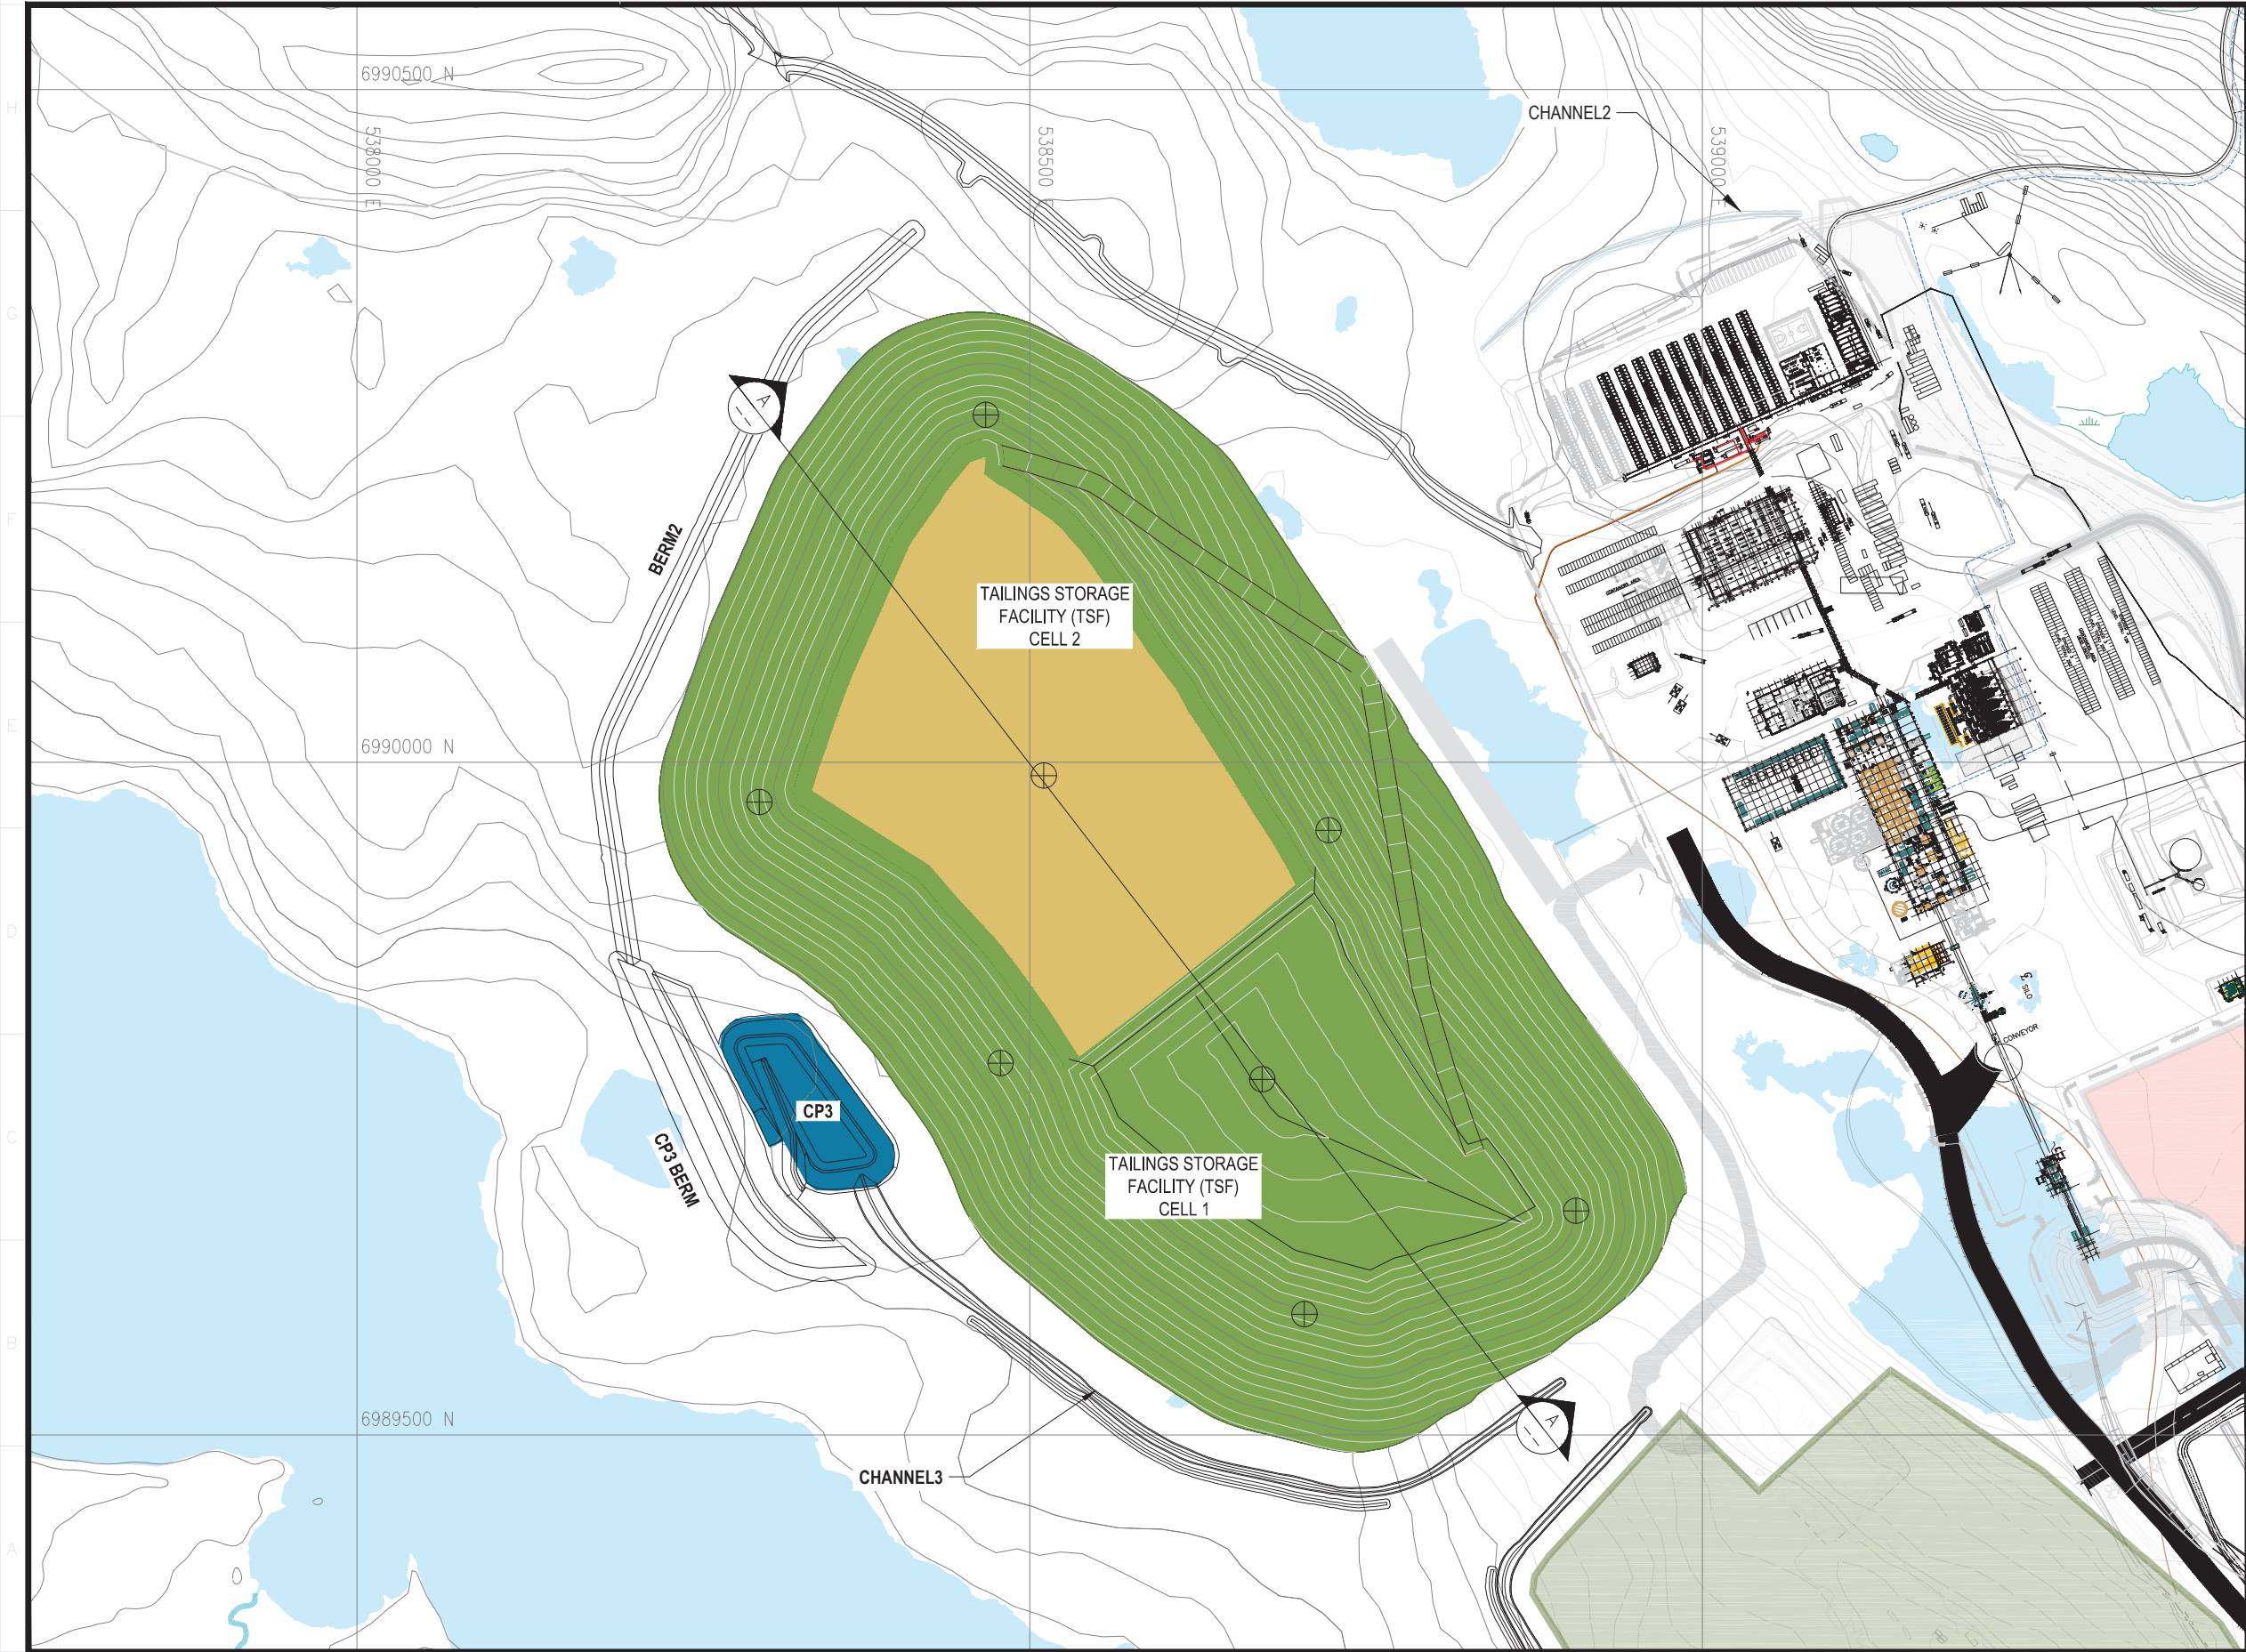

**LEGEND**

- WASTE ROCK
- ORE
- TAILINGS
- WATER COLLECTION POND
- PROPOSED GROUND TEMPERATURE CABLE LOCATION

**PERMIT TO PRACTICE**  
**TETRA TECH CANADA INC.**  
Signature: *[Signature]*  
Date: *Nov 14, 2018*  
PERMIT NUMBER: P 018  
NT/NU Association of Professional Engineers and Geoscientists

**REGISTERED PROFESSIONAL ENGINEER**  
G. ZHANG  
LICENSEE  
NOV 14 2018  
NWTNU

**AGNICO EAGLE**

**TETRA TECH**

**POUR CONSTRUCTION FOR CONSTRUCTION**  
DATE: 11/14/2018

L'INFORMATION CI-CONTENUE EST LA PROPRIÉTÉ DE AGNICO EAGLE LTD. ET DOIT ÊTRE RETOURNÉE SANS AUTORISATION ÉCRITE PRÉALABLE. TOUTE TRANSMISSION DE COPIES À AUTRI ET TOUTE UTILISATION AUTRE QUE CELLE POUR LAQUELLE L'INFORMATION EST PRÉPARÉE SONT INTERDITES.  
© AGNICO EAGLE LTD.

THE INFORMATION HEREON IS THE PROPERTY OF AGNICO EAGLE LTD. AND MUST BE RETURNED UPON REQUEST. REPRODUCING, DISTRIBUTION, OR ANY OTHER TRANSMISSION TO OTHERS AND ANY USE EXCEPT THAT FOR WHICH IT IS LOANED ARE PROHIBITED.  
© AGNICO EAGLE LTD.

| REV | DESCRIPTION             | DATE       | PAR BY |
|-----|-------------------------|------------|--------|
| 0   | ISSUED FOR CONSTRUCTION | 2018-11-14 |        |
| B   | ISSUED FOR REVIEW       | 2018-11-06 |        |
| A   | ISSUED FOR REVIEW       | 2018-11-05 |        |

**REVISIONS**

|                             |       |      |            |
|-----------------------------|-------|------|------------|
| DESSINÉ PAR<br>DRAWN BY     | EL/EP | DATE | 2018-11-14 |
| VÉRIFIÉ PAR<br>CHECKED BY   | GZ/WT |      | 2018-11-14 |
| APPROUVÉ PAR<br>APPROVED BY |       |      |            |

No. PROJET  
PROJECT NO.


DATE

TITRE / TITLE  
MELIADINE TAILINGS STORAGE FACILITY DESIGN

YEAR 7

| ECHELLE/<br>SCALE          | FICHIER<br>FILE | REVISION | FEUILLE/SHT |
|----------------------------|-----------------|----------|-------------|
| No. DESSIN/<br>DRAWING NO. | .DWG            | 0        | 3 / 8       |

6515-583-163-003

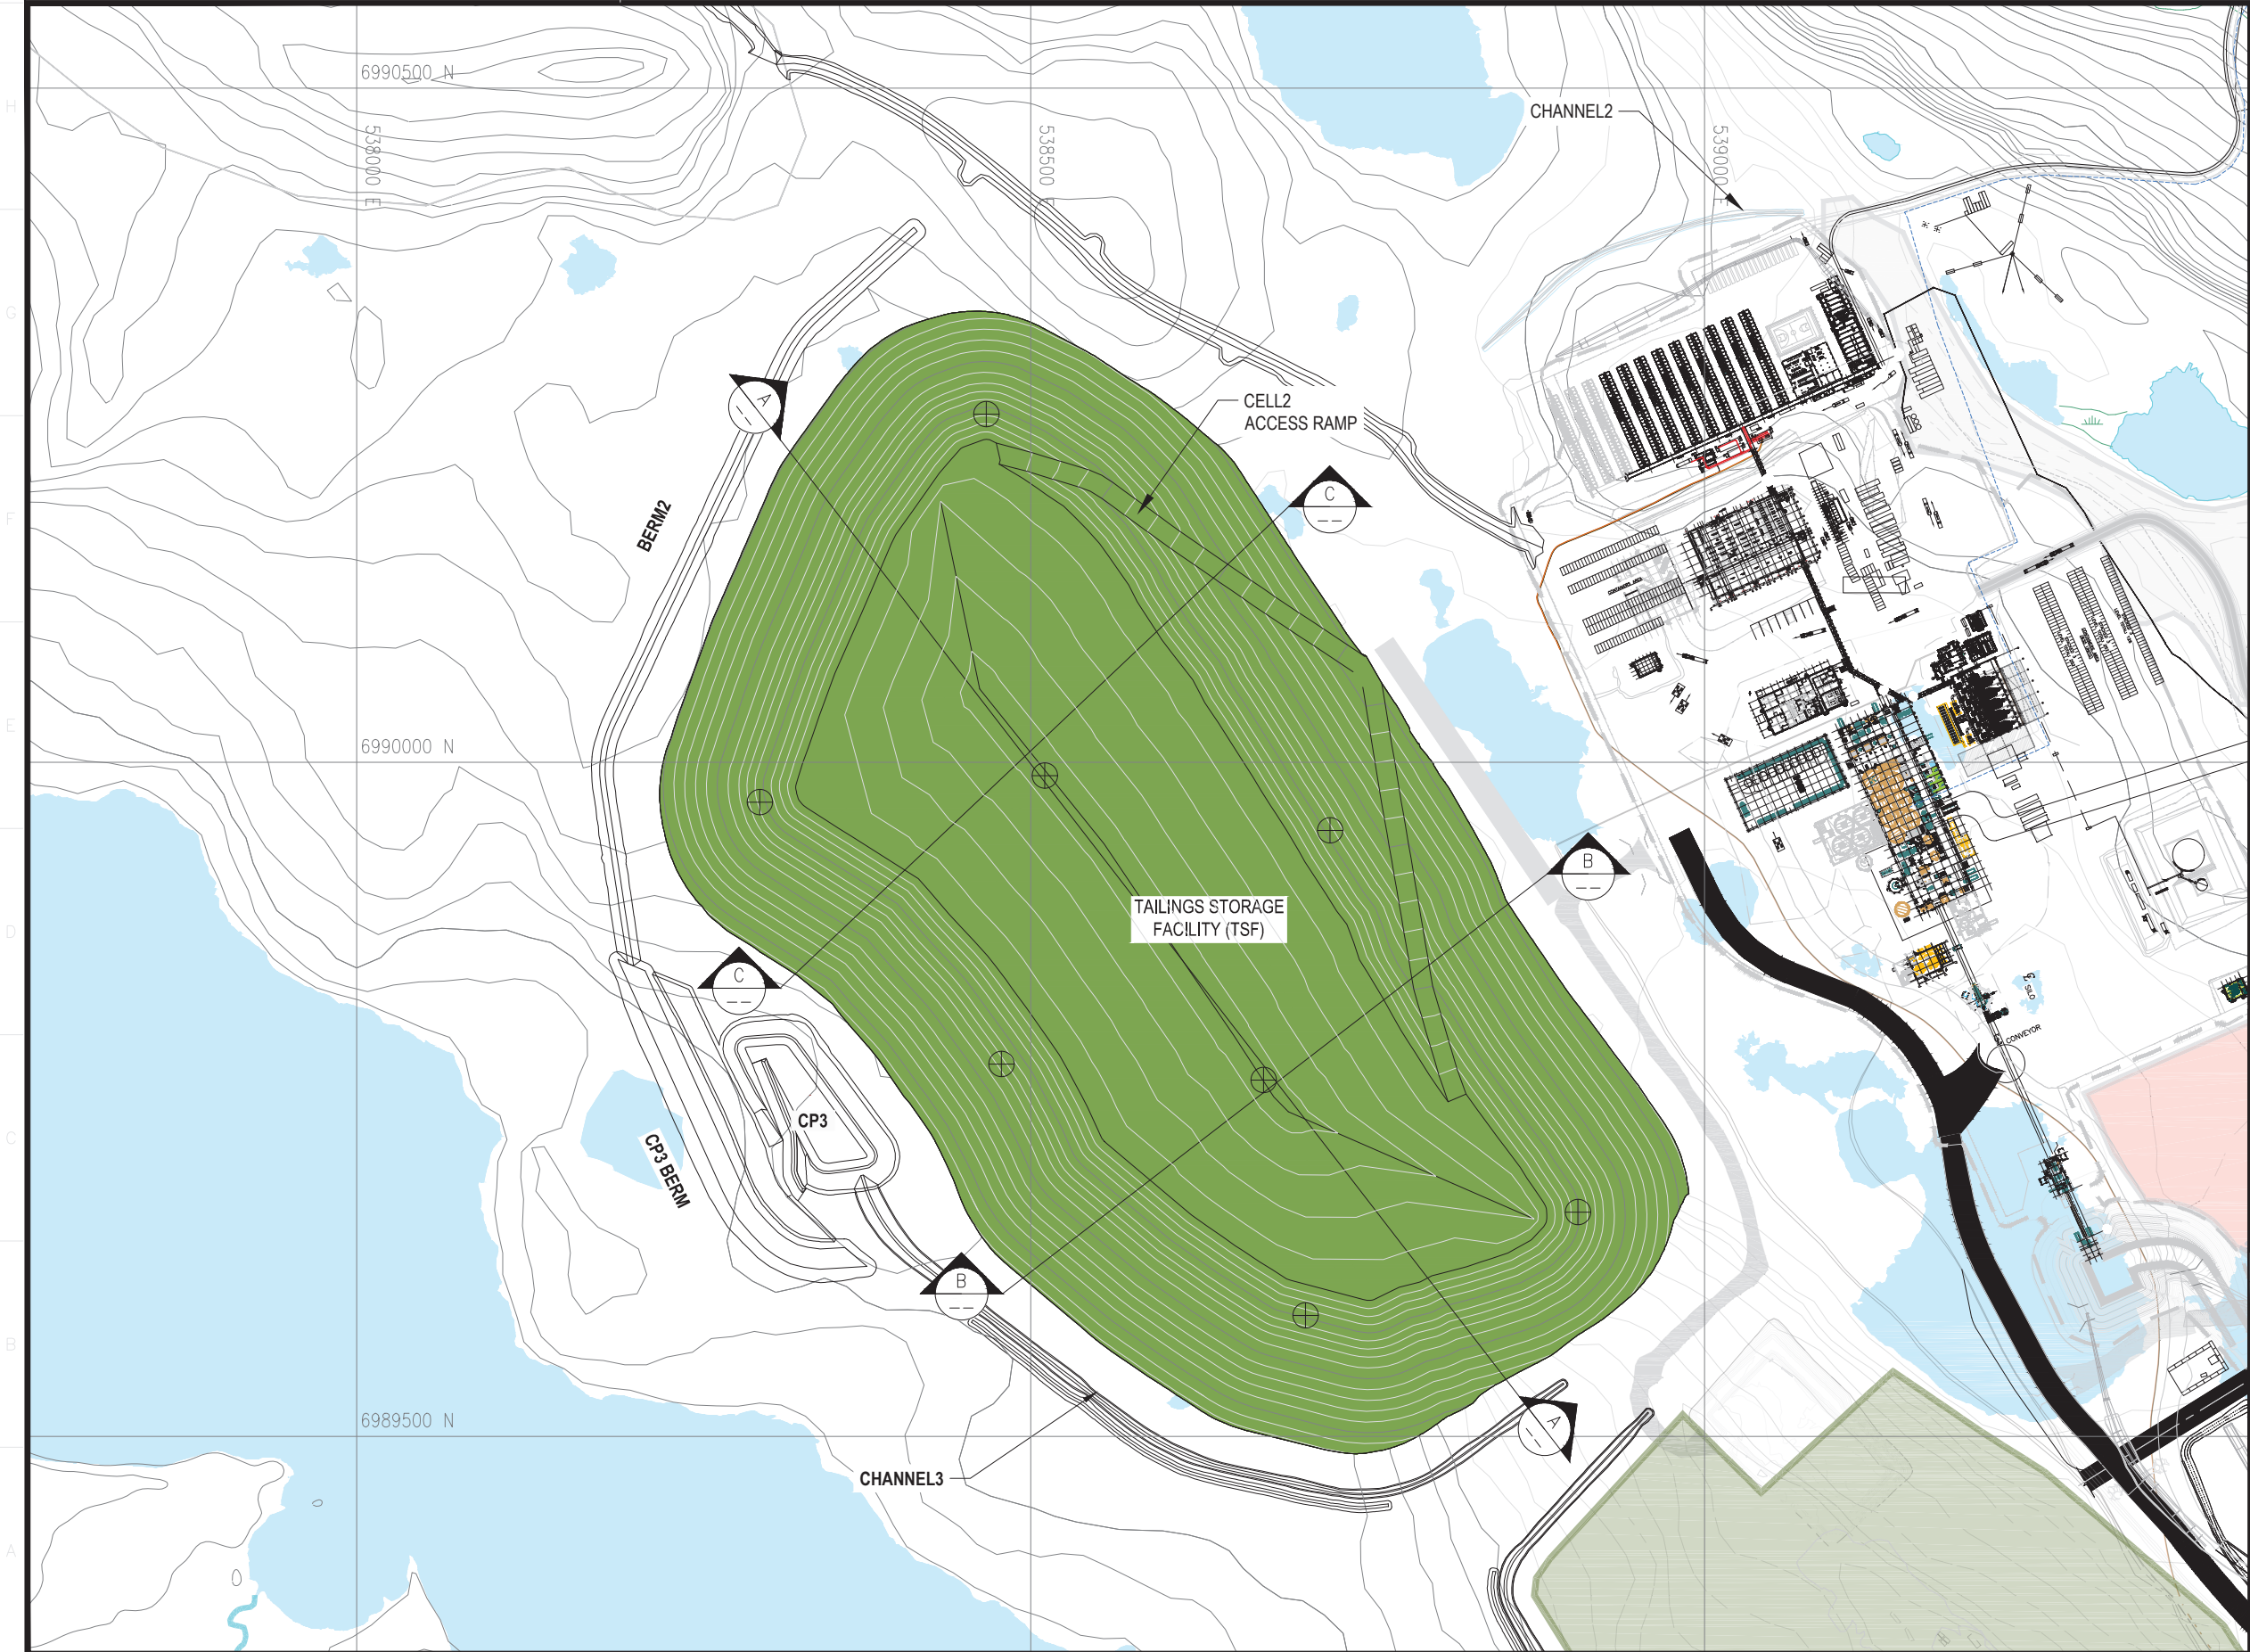

LEGEND

- WASTE ROCK
- ORE
- TAILINGS
- PROPOSED GROUND TEMPERATURE CABLE LOCATION

PERMIT TO PRACTICE  
TETRA TECH CANADA INC.  
Signature  
Date  
PERMIT NUMBER: P 018  
NT/NU Association of Professional  
Engineers and Geoscientists



POUR CONSTRUCTION  
FOR CONSTRUCTION  
DATE: 11/14/2018

L'INFORMATION CI-CONTENUE EST LA PROPRIÉTÉ DE AGNICO EAGLE LTD. ET DOIT ÊTRE RETENUE SUR DEMANDE, SANS AUTORISATION ÉCRITE PRÉALABLE.  
TOUTE TRANSMISSION DE COPIES À AUTRUI ET TOUTE UTILISATION AUTRE QUE CELLE POUR LAQUELLE L'INFORMATION EST PRÉÉE SONT INTERDITES.  
© AGNICO EAGLE LTD.  
THE INFORMATION HEREON IS THE PROPERTY OF AGNICO EAGLE LTD. AND MUST BE RETURNED UPON REQUEST.  
WITHOUT WRITTEN PERMISSION, ANY COPYING TRANSMITTAL TO OTHERS AND ANY USE EXCEPT THAT FOR WHICH IT IS LOANED ARE PROHIBITED.  
© AGNICO EAGLE LTD.

|               |       |
|---------------|-------|
|               |       |
|               |       |
|               |       |
|               |       |
|               |       |
| TITRE / TITLE | # DWG |

DESSINS EN RÉFÉRENCE/REFERENCE DRAWINGS

| REV | DESCRIPTION             | DATE       | PAR BY |
|-----|-------------------------|------------|--------|
| 0   | ISSUED FOR CONSTRUCTION | 2018-11-14 |        |
| B   | ISSUED FOR REVIEW       | 2018-11-06 |        |
| A   | ISSUED FOR REVIEW       | 2018-11-05 |        |

REVISIONS

|                             |        |      |            |
|-----------------------------|--------|------|------------|
| DESSINÉ PAR<br>DRAWN BY     | EL/EP  | DATE | 2018-11-14 |
| VERIFIÉ PAR<br>CHECKED BY   | GZ/WTH |      | 2018-11-14 |
| APPROUVÉ PAR<br>APPROVED BY |        |      |            |

No. PROJET  
PROJECT NO.

DATE

TITRE / TITLE  
MELIADINE TAILINGS STORAGE FACILITY DESIGN

CLOSURE

ECHELLE/  
SCALE


FICHIER  
FILE .DWG

No. DESSIN/  
DRAWING NO.  
6515-583-163-004

REVISION  
0

FEUILLE/SH  
4 / 8

NOTES:

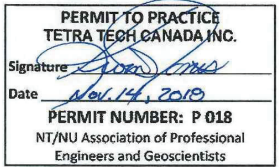

L'INFORMATION CI-CONTENUE EST LA PROPRIÉTÉ DE AGNICO EAGLE LTD. ET DOIT ÊTRE RETOURNÉE SUR DEMANDE, SANS AUTORISATION ÉCRITE PRÉALABLE.  
TOUTE TRANSMISSION DE COPIES À AUTRUI ET TOUTE UTILISATION AUTRE QUE CELLE POUR LAQUELLE L'INFORMATION EST PRÉTÉE SONT INTERDITES.  
© AGNICO EAGLE LTD.  
THE INFORMATION HERE ON IS THE PROPERTY OF AGNICO EAGLE LTD. AND MUST BE RETURNED UPON REQUEST.  
WITHOUT WRITTEN PERMISSION, ANY COPYING, TRANSMITTAL TO OTHERS AND ANY USE EXCEPT THAT FOR WHICH IT IS LOANED ARE PROHIBITED.  
© AGNICO EAGLE LTD.

|               |       |
|---------------|-------|
| —             | —     |
| —             | —     |
| TITRE / TITLE | # DWG |

DESSINS EN RÉFÉRENCE/REFERENCE DRAWINGS

| REV | DESCRIPTION             | DATE       | PAR<br>BY |
|-----|-------------------------|------------|-----------|
| 0   | ISSUED FOR CONSTRUCTION | 2018-11-14 |           |
| B   | ISSUED FOR REVIEW       | 2018-11-06 |           |
| A   | ISSUED FOR REVIEW       | 2018-11-05 |           |


REVISIONS

|                             |        |            |            |
|-----------------------------|--------|------------|------------|
| DESSINÉ PAR<br>DRAWN BY     | EP     | DATE       | 2018-11-14 |
| VÉRIFIÉ PAR<br>CHECKED BY   | GZ/WTH | 2018-11-14 |            |
| APPROUVÉ PAR<br>APPROVED BY |        |            |            |
| No. PROJET<br>PROJECT NO.   |        |            |            |
| DATE                        |        |            |            |

TITRE / TITLE  
MELIADINE TAILINGS STORAGE FACILITY DESIGN


TYPICAL DESIGN SECTION OF TSF AND  
SECTIONS B-B AND C-C THROUGH CELLS 1 AND 2

|                            |                 |          |             |
|----------------------------|-----------------|----------|-------------|
| ÉCHELLE/<br>SCALE          | FICHIER<br>FILE | REVISION | FEUILLE/SHT |
| No. DESSIN/<br>DRAWING NO. | .DWG            | 0        | 5 / 9       |
| 6515-583-163-005           |                 |          |             |

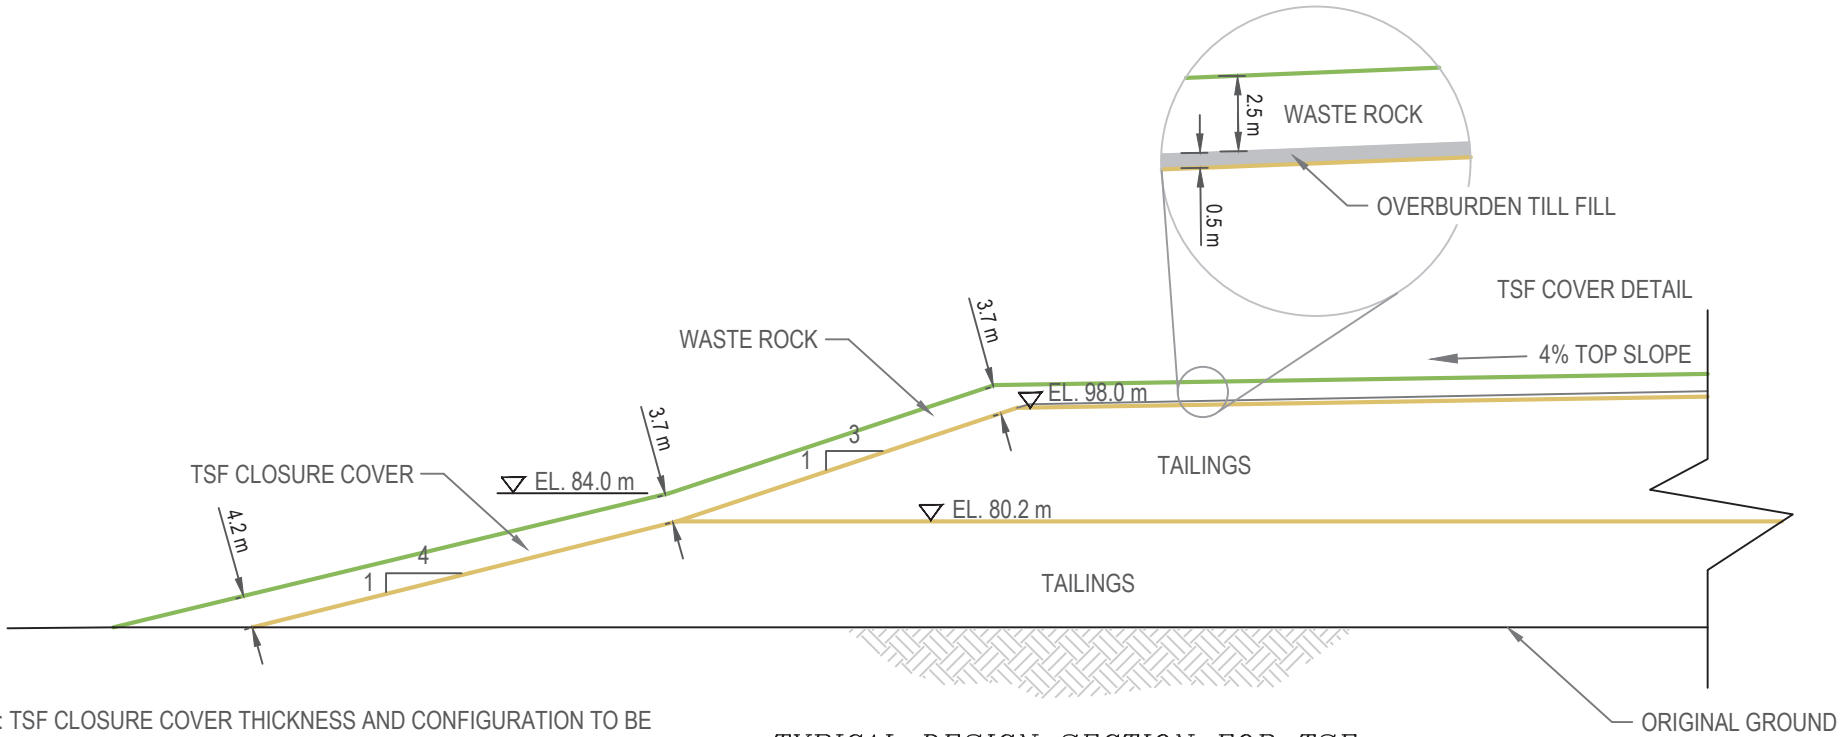


NOTE: TSF CLOSURE COVER THICKNESS AND CONFIGURATION TO BE FINALIZED DURING THE DEVELOPMENT OF THE FINAL CLOSURE COVER DESIGN PENDING PERFORMANCE MONITORING OF DRY STACKED TAILINGS FACILITY DURING OPERATION.

TYPICAL DESIGN SECTION FOR TSF

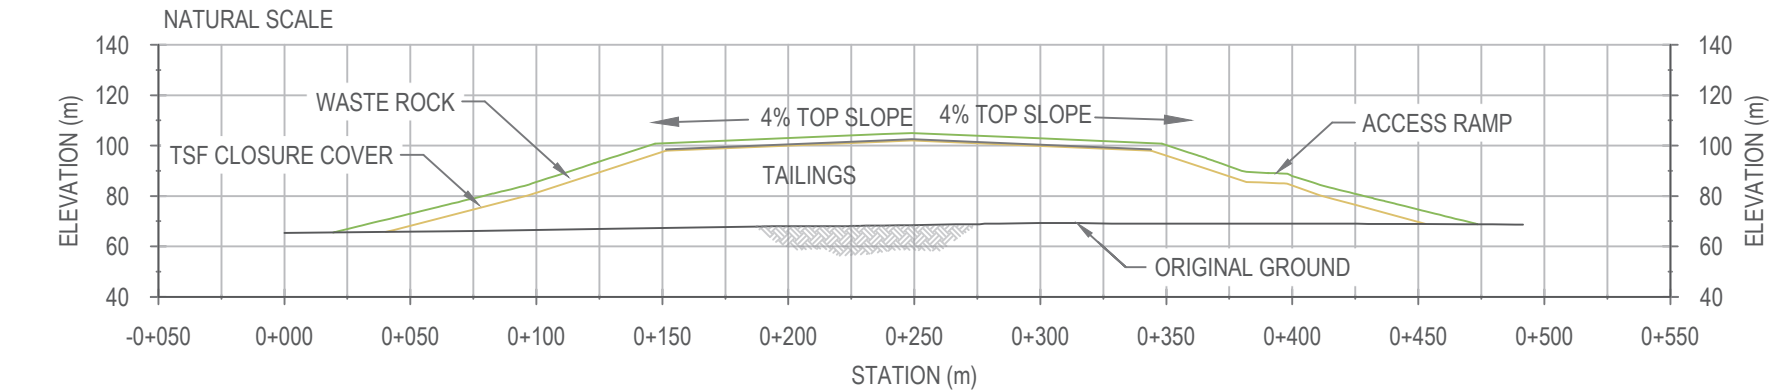

SECTION B-B THROUGH CELL 1

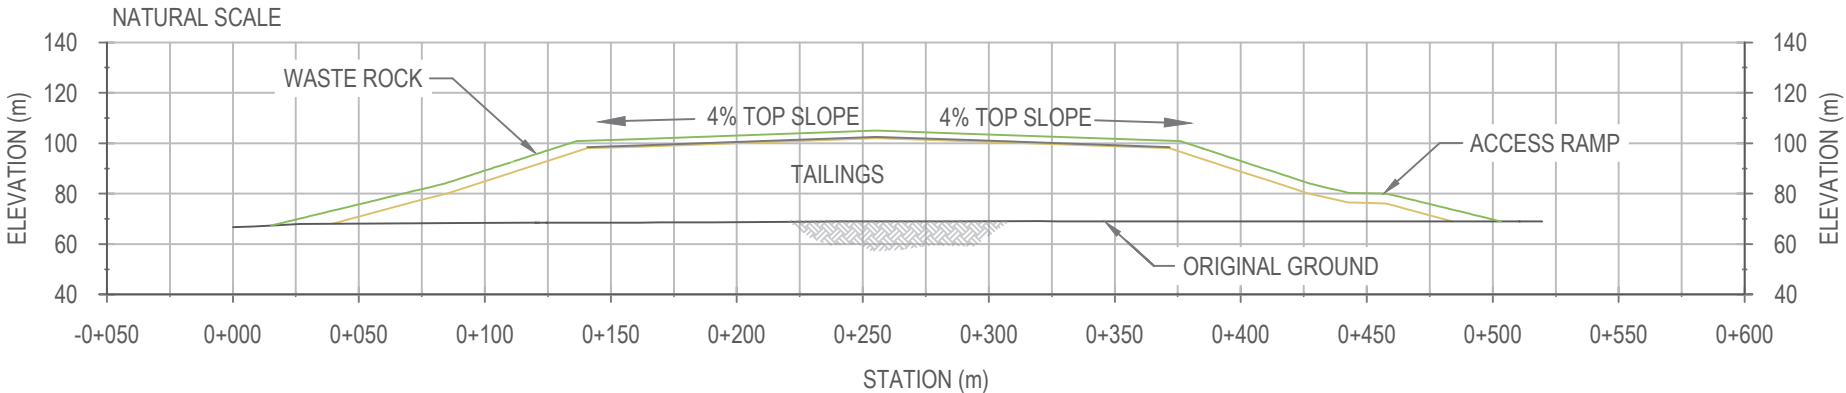

SECTION C-C THROUGH CELL 2

Figure 3: Proposed Waterlines Alignment along the All-weather Access Road



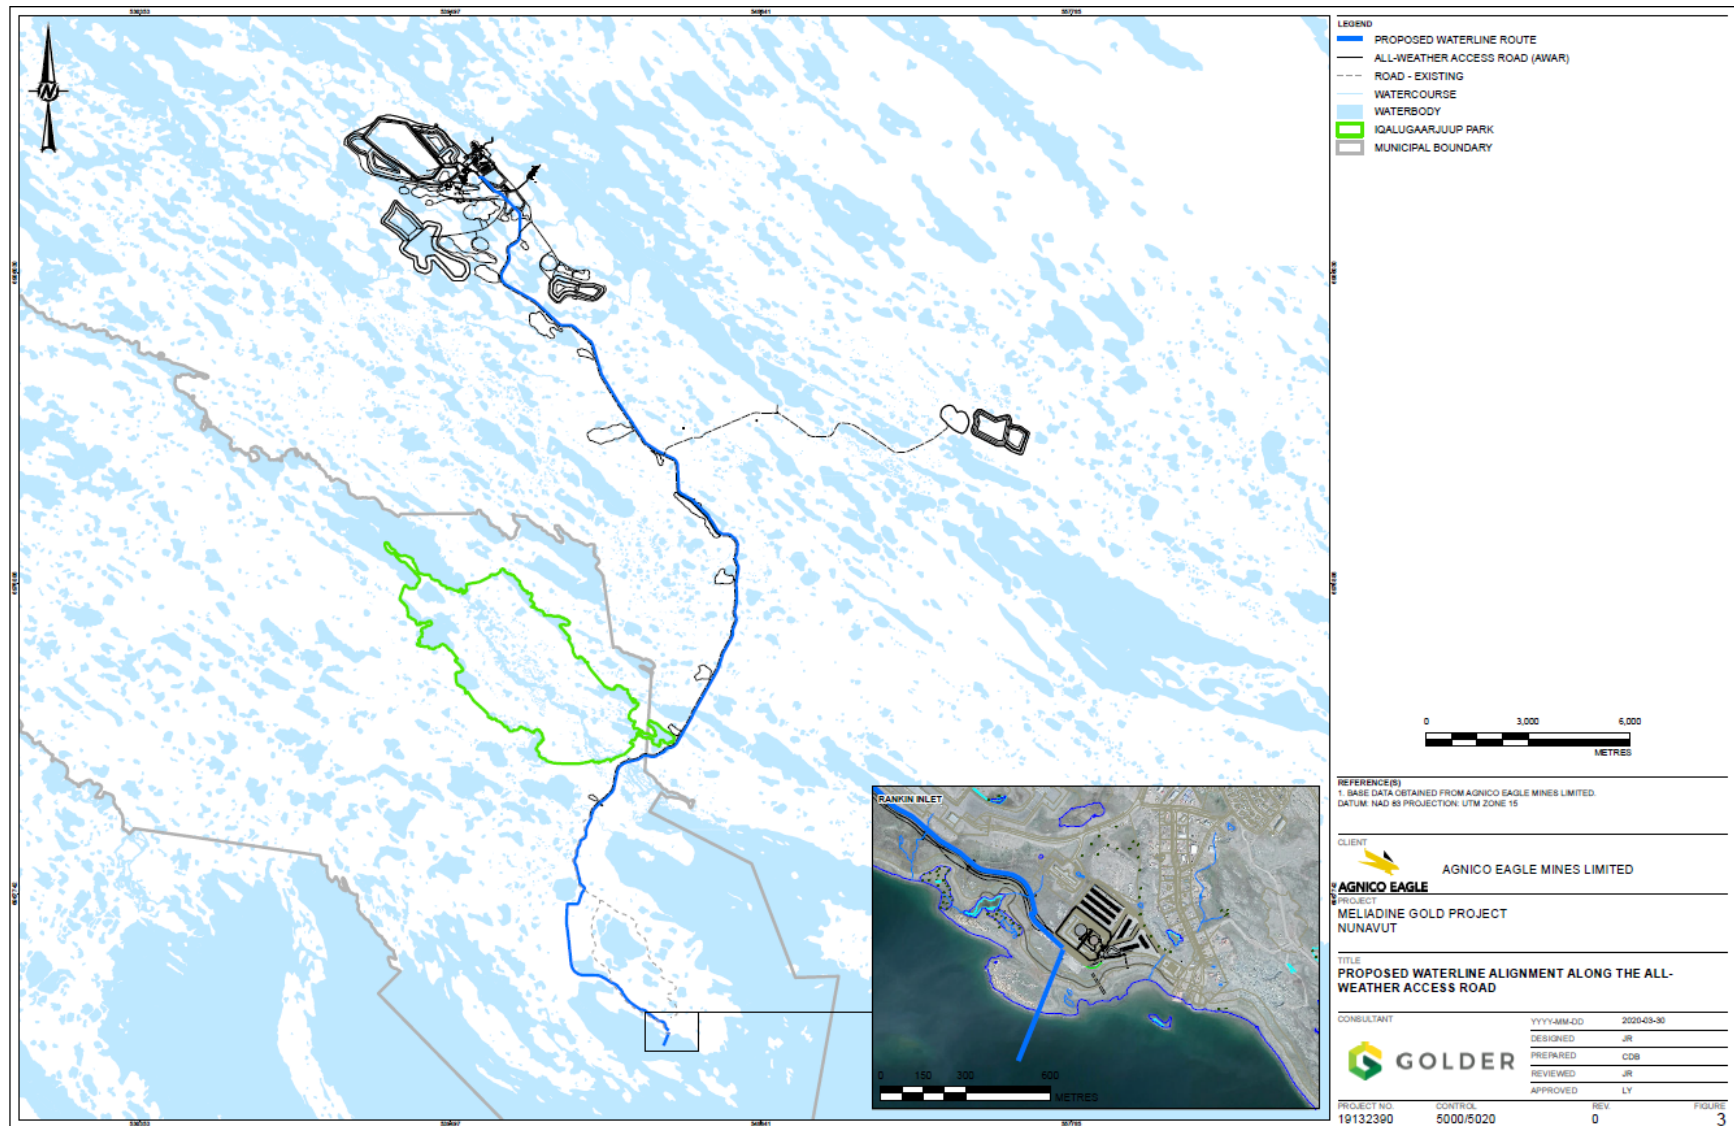




Figure 4a: Typical Drawing for Waterline Watercourse Crossings

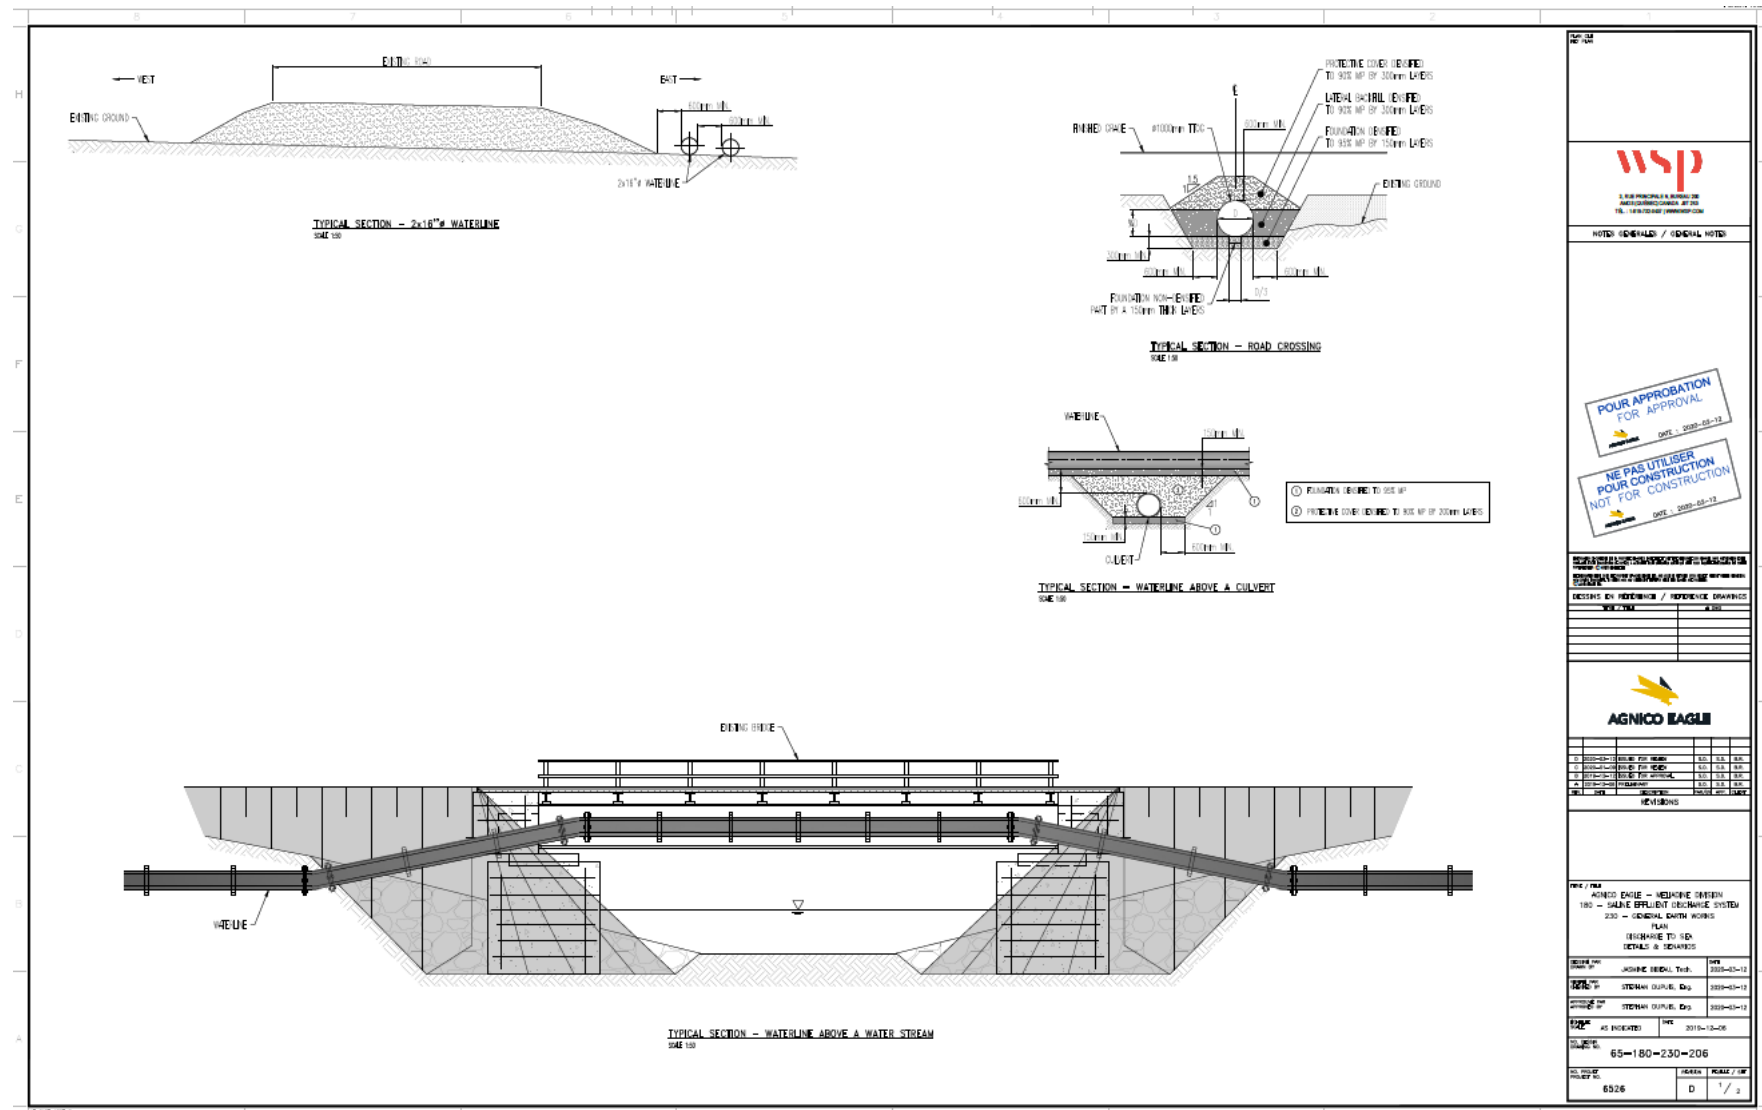

[illegible]

Figure 6: Engineered Marine Outfall Cross-Section Schematic (Drawing 65-695-265-221)

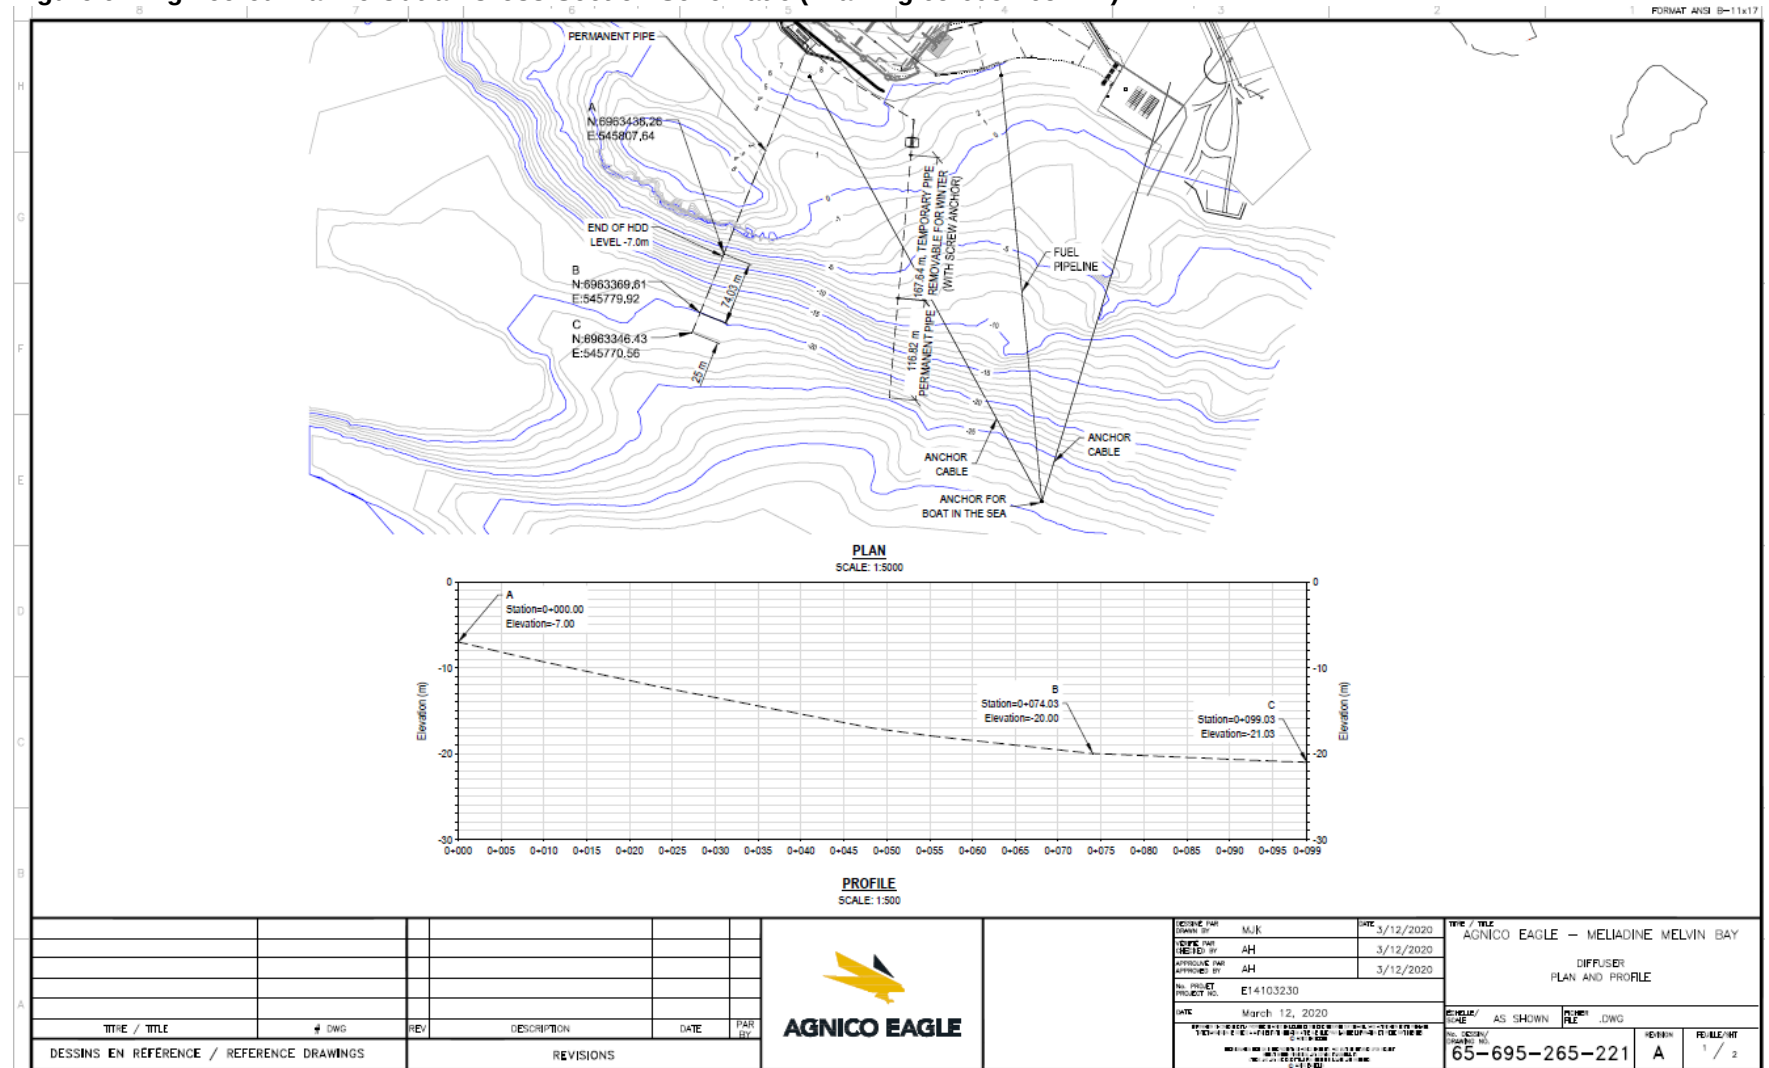

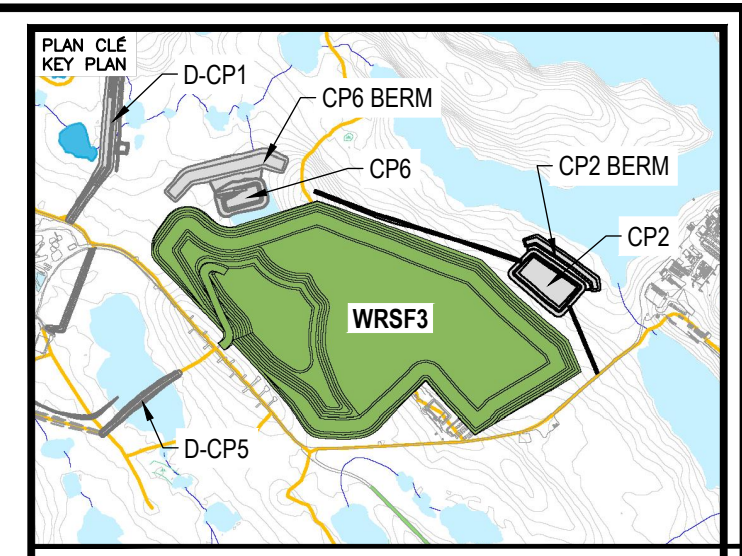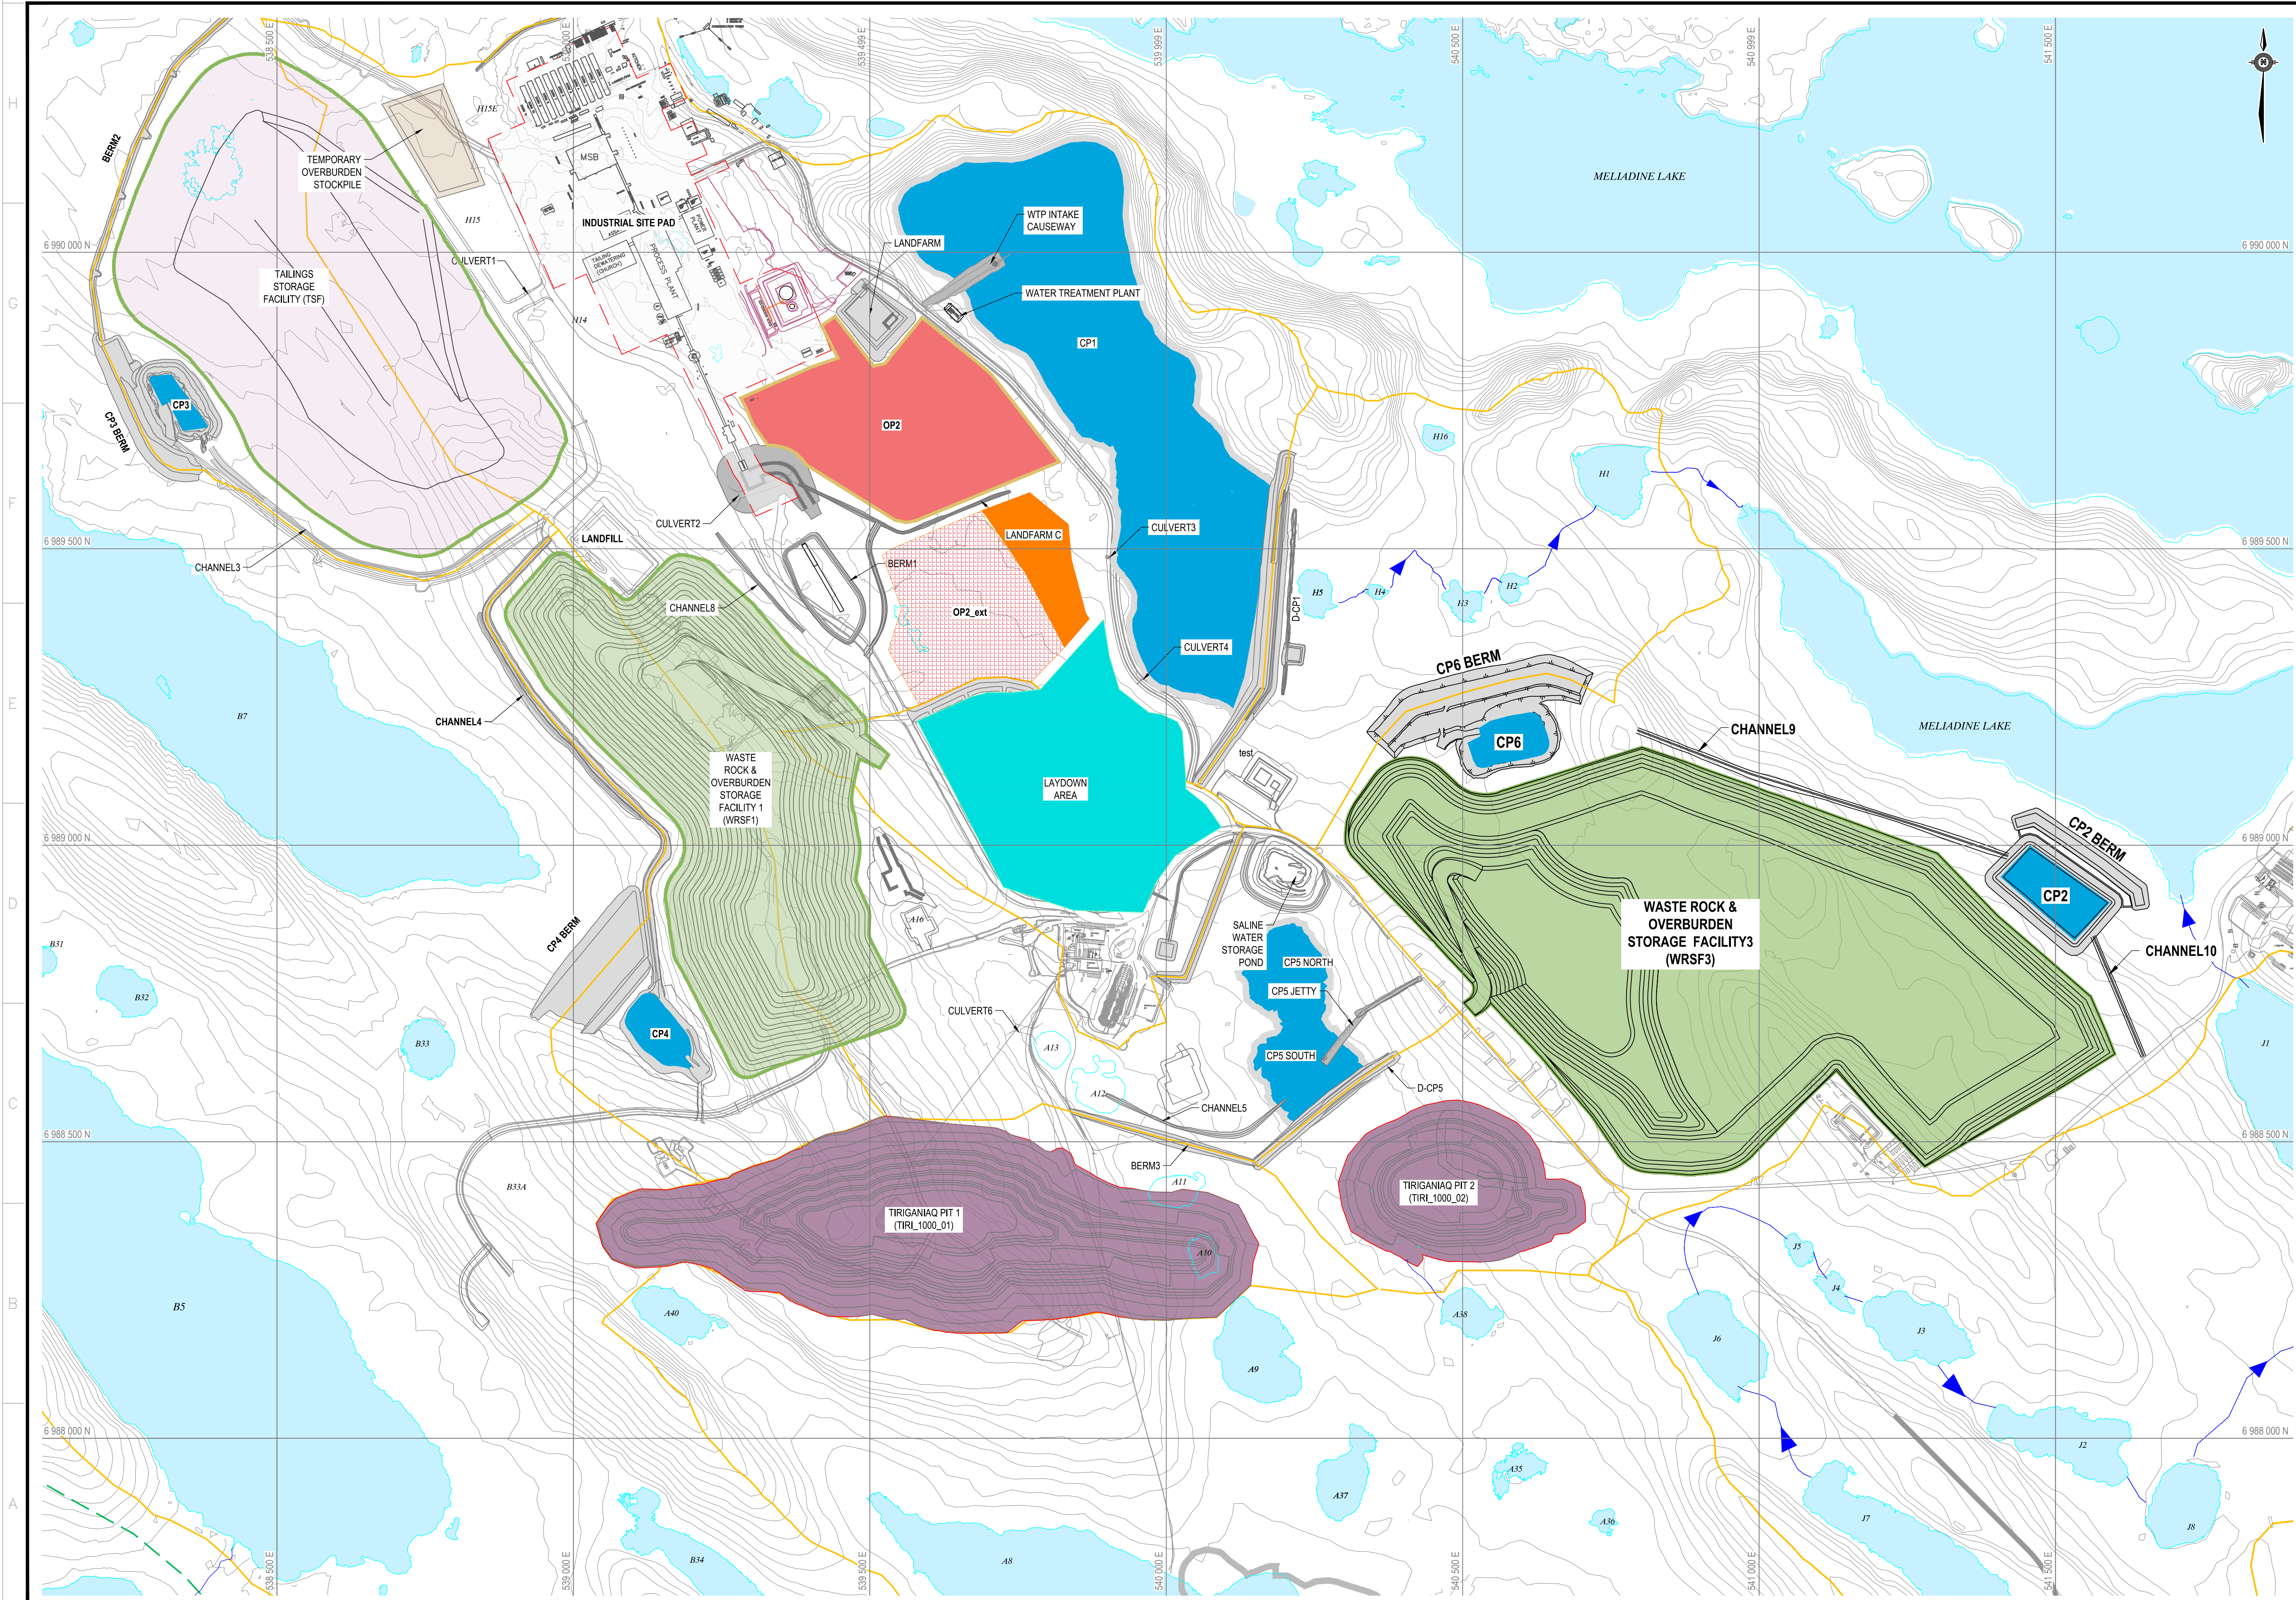

NOTES GÉNÉRALES / GENERAL NOTES

- DIMENSIONS ARE IN METERS UNLESS SPECIFIED OTHERWISE
- WASTE ROCK AND OVERBURDEN STORAGE FACILITY 3 WAS DESIGNED TO STORE 2.1 Mm<sup>3</sup> OF OVERBURDEN AND 6.5 Mm<sup>3</sup> OF WASTE ROCK
- OVERBURDEN THICKNESS AROUND CP2 AREA IS ASSUMED TO BE 4.0 m. THE ACTUAL OVERBURDEN THICKNESS TO BE DETERMINED DURING FUTURE SITE INVESTIGATION PROGRAMS
- CP2 WAS DESIGNED TO STORE 3/7 OF EQUIVALENT UNIT RUNOFF DURING SPRING FRESHET FOR 1 IN 100 WET YEAR (73.3 mm)
- CHANNELS (CHANNEL9 AND CHANNEL10) WERE DESIGNED TO PASS AN EXTREME INTENSITY FLOW UNDER A 5-MINUTE 1 IN 100 RETURN RAINFALL (5.0 mm)

INFORMATION CONTAINED HEREIN IS THE PROPERTY OF AGNICO EAGLE LTD. AND MUST BE RETURNED UPON REQUEST. WITHOUT WRITTEN PERMISSION, NO COPYING, TRANSMISSION, TO OTHERS AND ANY USE EXCEPT THAT FOR WHICH IT IS ISSUED ARE PROHIBITED.  
L'INFORMATION CONTENUE ICI EST LA PROPRIÉTÉ DE AGNICO EAGLE LTD. ET DOIT ÊTRE RETOURNÉE SUR DEMANDE. SANS AUTORISATION ÉCRITE, TOUTE TRANSMISSION, RÉPÉTITION À AUTRES ET TOUTE UTILISATION À UN DES fins QUE CELLES POUR LESQUELLES L'INFORMATION EST FURNIE SONT INTERDITES. © AGNICO EAGLE LTD.

DESSINS EN RÉFÉRENCE / REFERENCE DRAWINGS

| TITRE / TITLE | # DWG |
|---------------|-------|
|               |       |
|               |       |
|               |       |
|               |       |
|               |       |





| REV. | DATE     | ISSUED FOR USE | DESCRIPTION | PAR/EN | APP. | CLIENT |
|------|----------|----------------|-------------|--------|------|--------|
| 0    | 07/22/20 | ISSUED FOR USE |             | HX     | NG   |        |

REVISIONS

TITRE / TITLE  
AGNICO EAGLE MELIADINE GOLD PROJECT  
JULY 2020 WATER LICENSE AMENDMENT  
SITE LAYOUT  
PLAN VIEW

|                             |        |                    |
|-----------------------------|--------|--------------------|
| DESSIN PAR<br>DRAWN BY      | EL     | DATE<br>2020-07-03 |
| VÉRIFIÉ PAR<br>CHECKED BY   | HX     | 2020-07-03         |
| APPROUVÉ PAR<br>APPROVED BY | NG     | 2020-07-03         |
| ÉCHELLE<br>SCALE            | 1:5000 | DATE<br>2020-07-03 |

|                           |          |
|---------------------------|----------|
| NO. DESSIN<br>DRAWING NO. | FIGURE 1 |
| NO. PROJET<br>PROJECT NO. | 6515     |
| REVISION                  | 0        |
| FEUILLE / SHEET           | 1 / 5    |

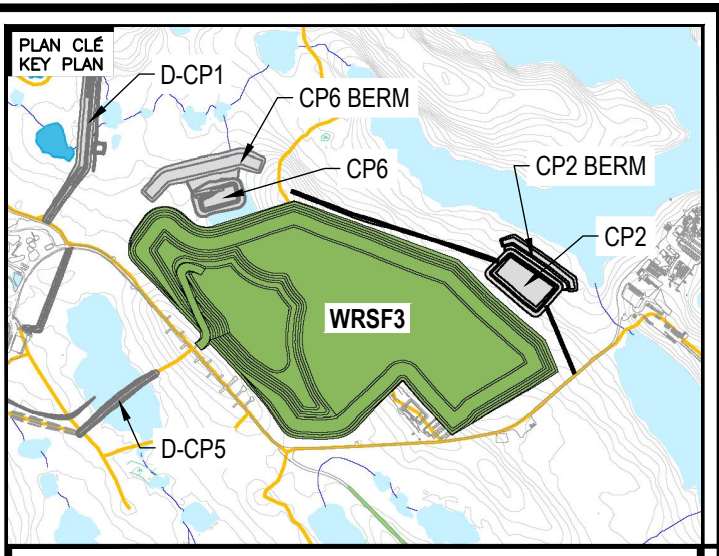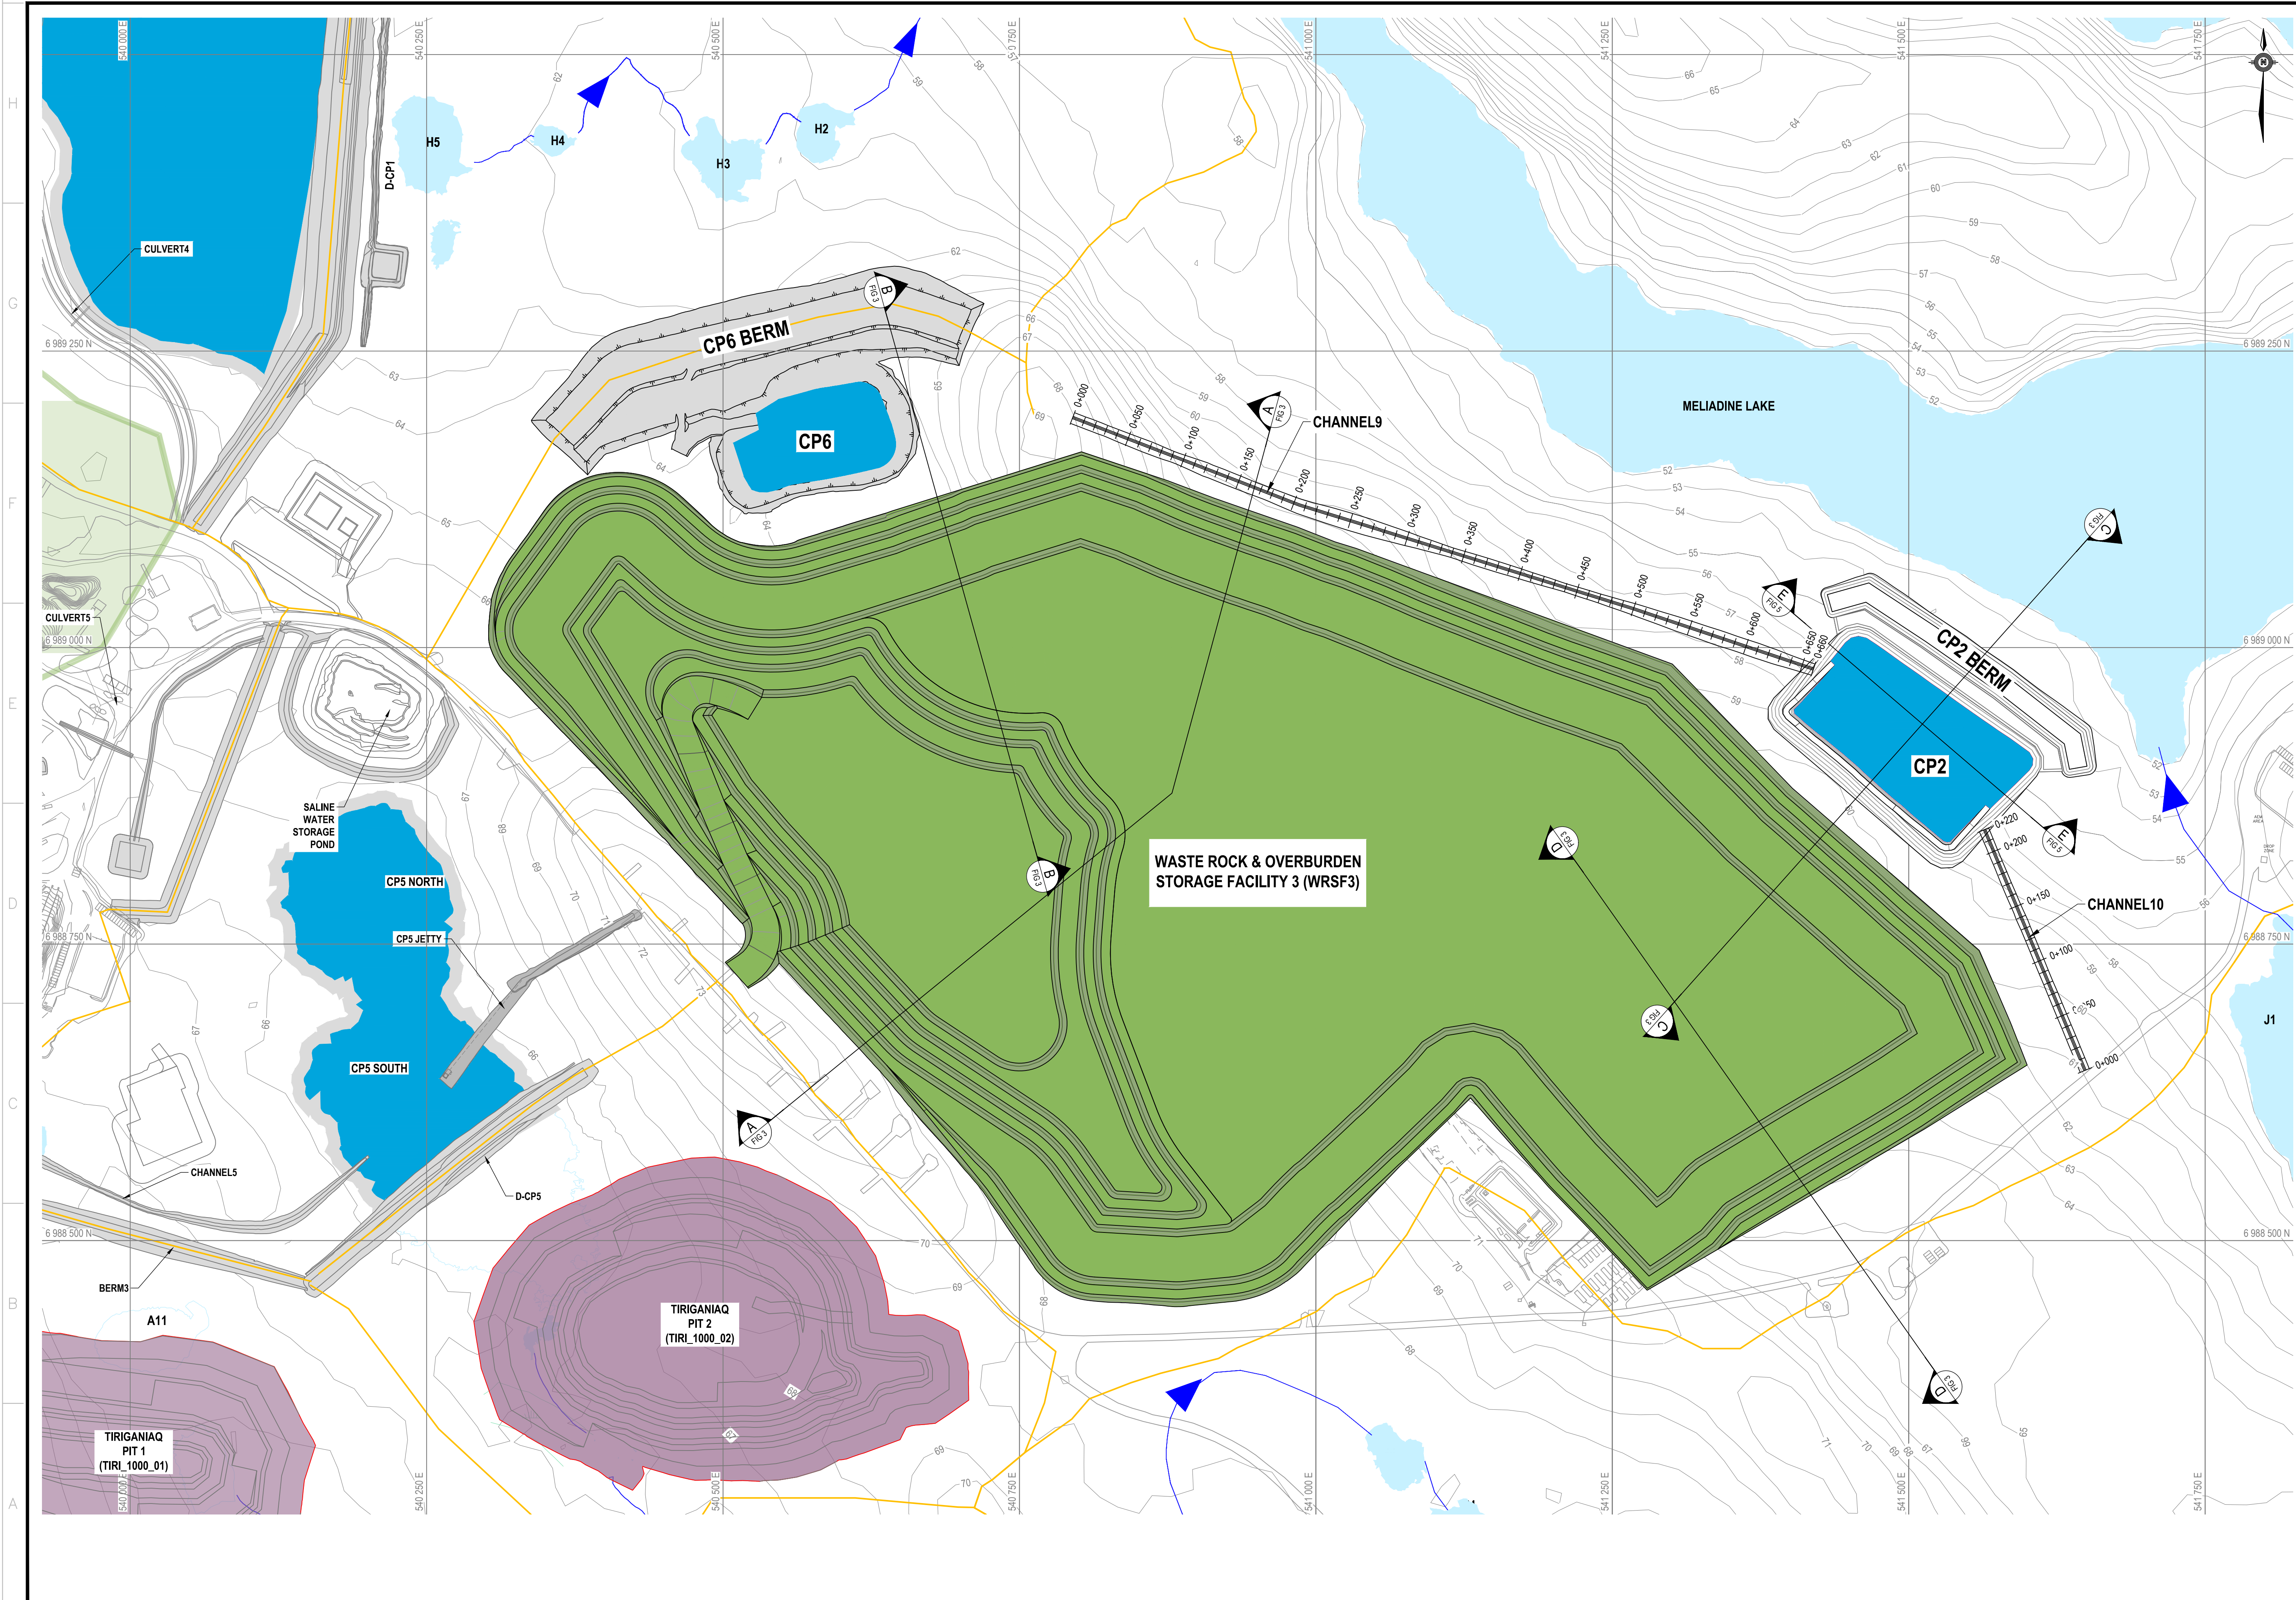

NOTES GÉNÉRALES / GENERAL NOTES

1. DIMENSIONS ARE IN METERS UNLESS SPECIFIED OTHERWISE
2. WASTE ROCK AND OVERBURDEN STORAGE FACILITY 3 WAS DESIGNED TO STORE 2.1 Mm<sup>3</sup> OF OVERBURDEN AND 6.5 Mm<sup>3</sup> OF WASTE ROCK
3. OVERBURDEN THICKNESS AROUND CP2 AREA IS ASSUMED TO BE 4.0 m. THE ACTUAL OVERBURDEN THICKNESS TO BE DETERMINED DURING FUTURE SITE INVESTIGATION PROGRAMS
4. CP2 WAS DESIGNED TO STORE 3/7 OF EQUIVALENT UNIT RUNOFF DURING SPRING FRESHET FOR 1 IN 100 WET YEAR (73.3 mm)
5. CHANNELS (CHANNEL9 AND CHANNEL10) WERE DESIGNED TO PASS AN EXTREME INTENSITY FLOW UNDER A 5-MINUTE 1 IN 100 RETURN RAINFALL (5.0 mm).

INFORMATION CONTAINED HEREIN IS THE PROPERTY OF AGNICO EAGLE LTD. AND MUST BE RETURNED TO THE PROJECTS' WITHOUT WRITTEN PERMISSION. NO COPYING, TRANSMISSION, TO OTHERS AND ANY USE EXCEPT THAT FOR WHICH IT IS ISSUED ARE PERMITTED. (L'INFORMATION CONTENUE ICI EST LA PROPRIÉTÉ DE AGNICO EAGLE LTD. ET DOIT ÊTRE RETOURNÉE SANS AUTORISATION ÉCRITE. IL N'EST PAS PERMIS DE LA COPIER, DE LA TRANSMETTRE, DE LA COMMUNIQUER À D'AUTRES NI D'EN FAIRE UN USAGE QUE CELUI POUR LEQUEL L'INFORMATION EST FOURNIE.)

DESSINS EN RÉFÉRENCE / REFERENCE DRAWINGS

| TITLE / TITRE | # DWG |
|---------------|-------|
| ---           | ---   |
| ---           | ---   |
| ---           | ---   |
| ---           | ---   |
| ---           | ---   |



|      |          |                |        |             |
|------|----------|----------------|--------|-------------|
| 0    | 07/22/20 | ISSUED FOR USE | HK     | NG          |
| REV. | DATE     | DESCRIPTION    | PAR/EN | APP. CLIENT |

REVISIONS

TITLE / TITRE  
AGNICO EAGLE MELIADINE GOLD PROJECT  
JULY 2020 WATER LICENSE AMENDMENT  
  
PLAN VIEW SHOWING  
WRSF3, CP2, CP2 BERM,  
AND CHANNELS 9 AND 10

|                             |    |                    |
|-----------------------------|----|--------------------|
| DESSINÉ PAR<br>DRAWN BY     | EL | DATE<br>2020-07-03 |
| VÉRIFIÉ PAR<br>CHECKED BY   | HX | 2020-07-03         |
| APPROUVÉ PAR<br>APPROVED BY | NG | 2020-07-03         |

ÉCHELLE  
SCALE 1:2500 DATE 2020-07-03

NO. DESSIN  
DRAWING NO. FIGURE 2

|                           |          |                |
|---------------------------|----------|----------------|
| NO. PROJET<br>PROJECT NO. | REVISION | FEUILLE / SHIT |
| 6515                      | 0        | 2 / 5          |

H

G

F


E

D


C

B


A

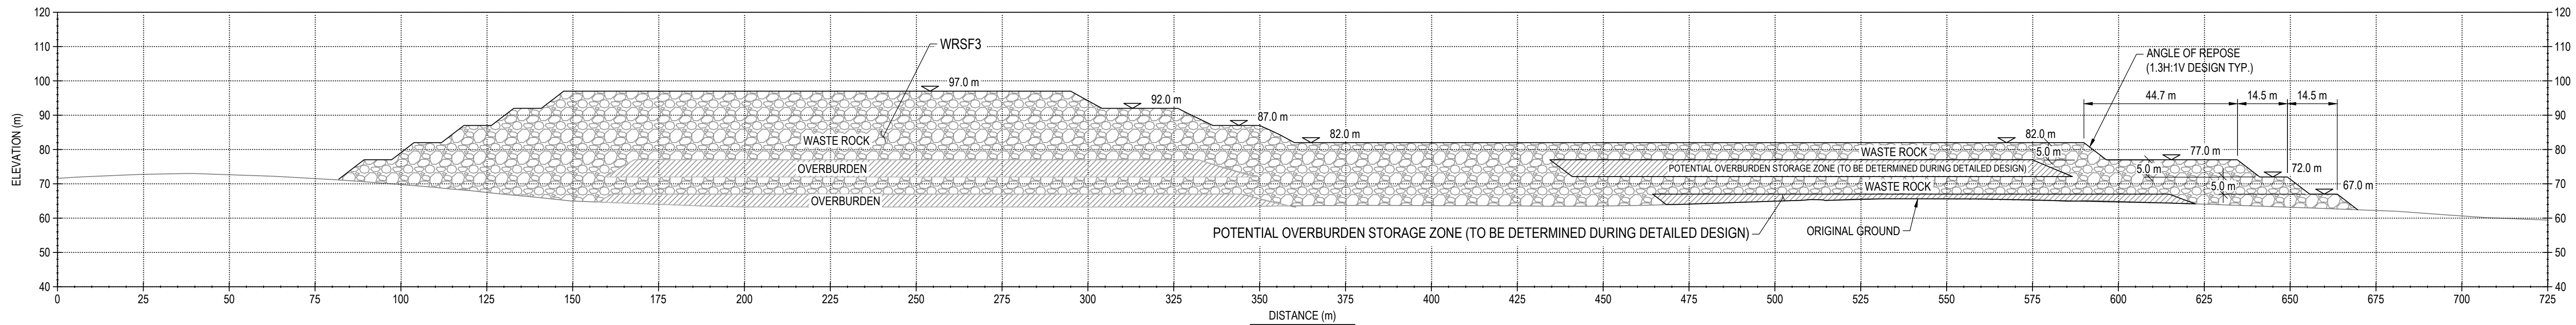


SECTION A

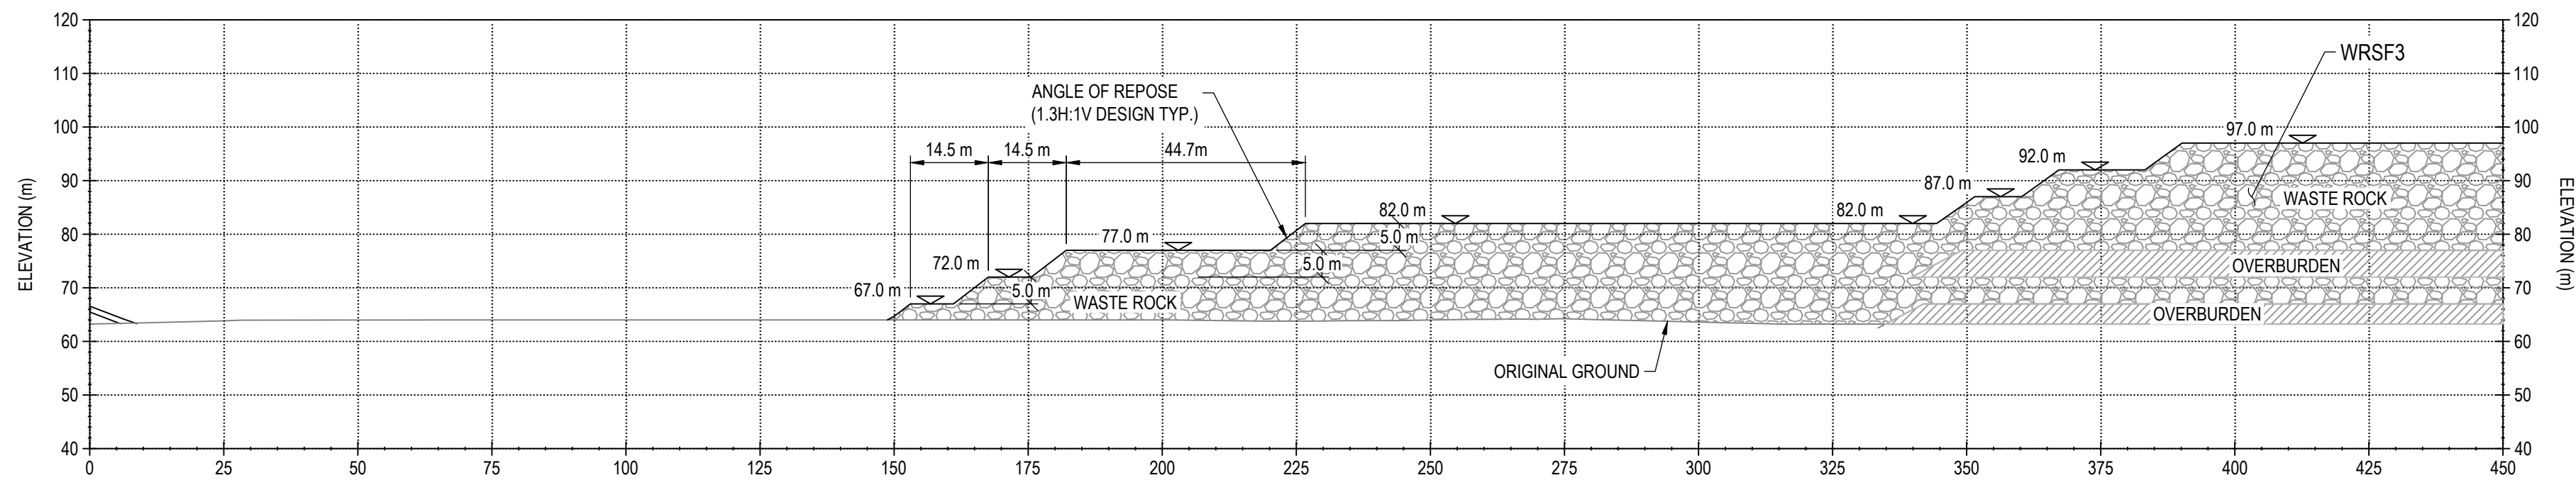


SECTION B

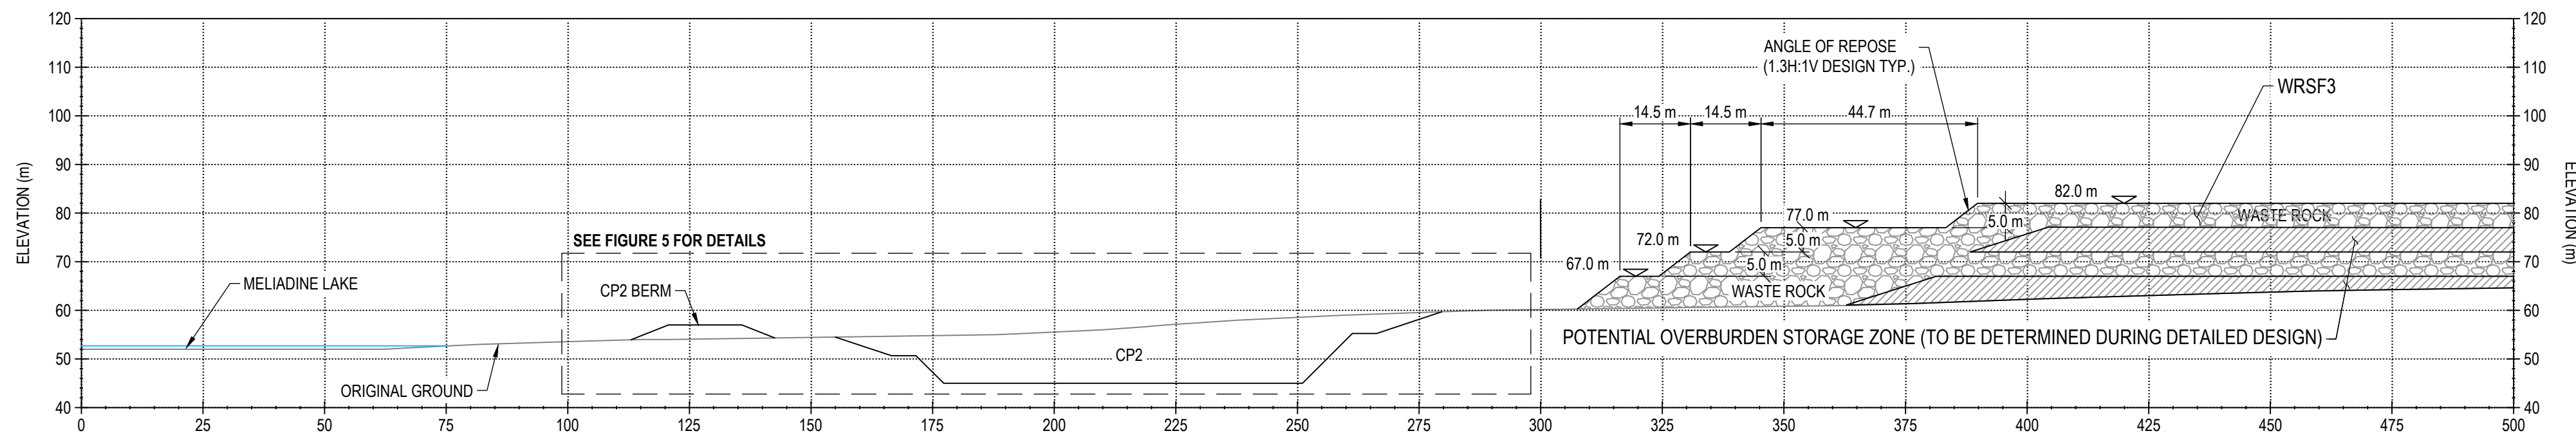

SECTION C

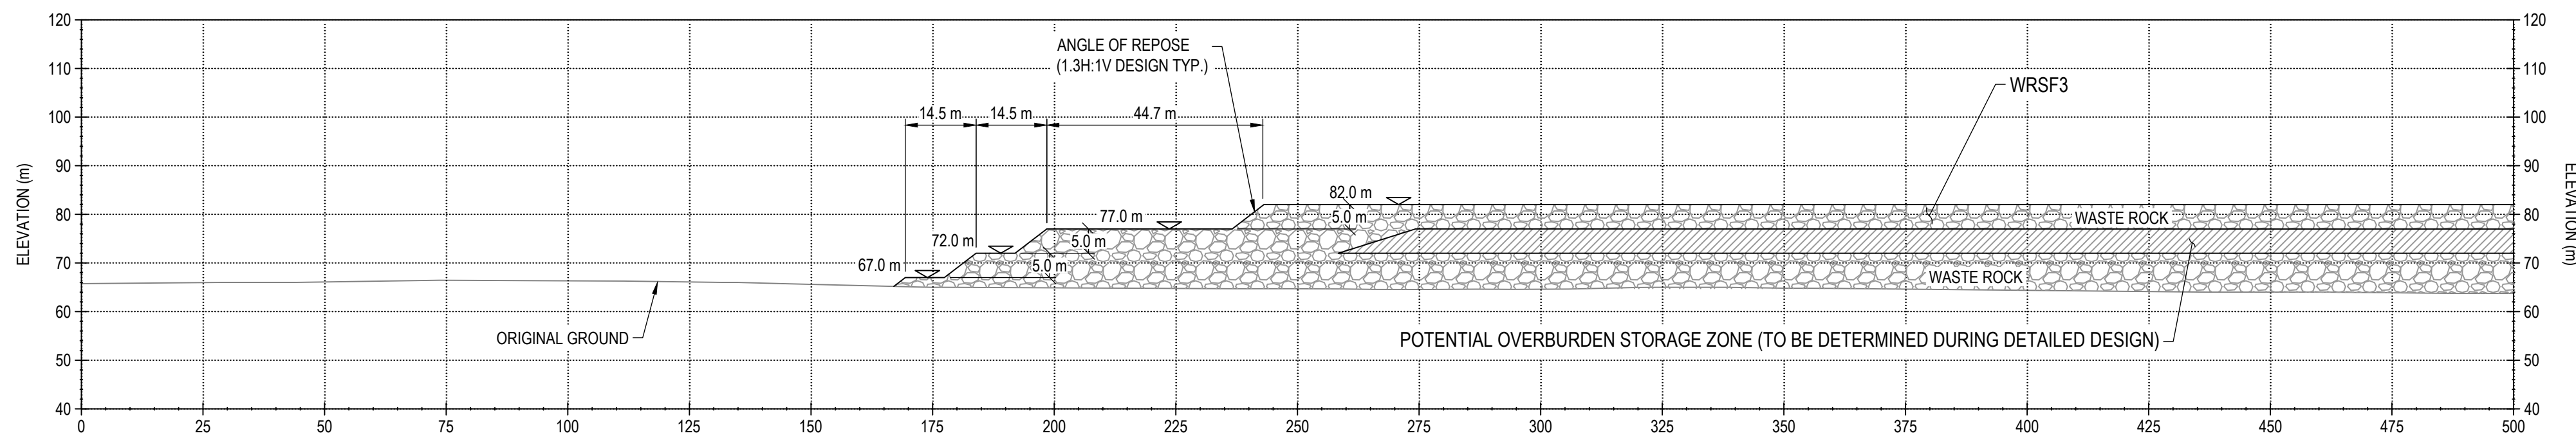

SECTION D

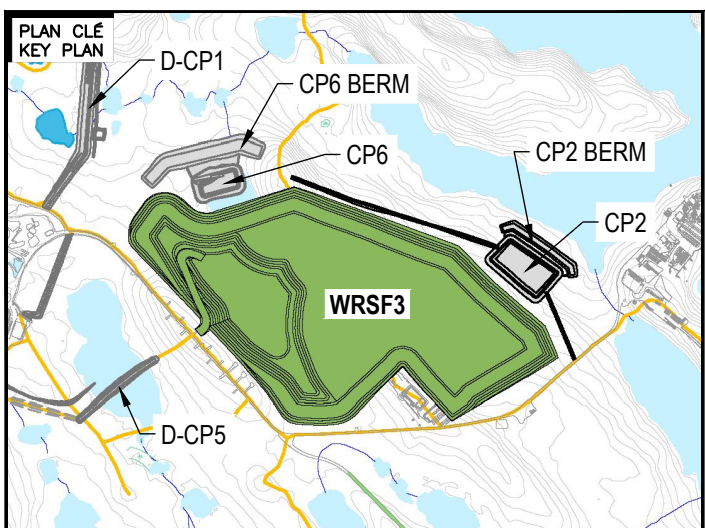

NOTES GÉNÉRALES / GENERAL NOTES

- DIMENSIONS ARE IN METERS UNLESS SPECIFIED OTHERWISE
- WASTE ROCK AND OVERBURDEN STORAGE FACILITY 3 WAS DESIGNED TO STORE 2.1 Mm<sup>3</sup> OF OVERBURDEN AND 6.5 Mm<sup>3</sup> OF WASTE ROCK
- OVERBURDEN STORAGE ZONE TO BE DETERMINED DURING DETAILED DESIGN STAGE
- TYPICAL SIDE SLOPE OF WASTE ROCK LAYER: 1.3H:1V (ANGLE OF REPOSE FOR WASTE ROCK .37°)

L'INFORMATION CONTENUE EST LA PROPRIÉTÉ DE AGNICO EAGLE LTD. ET NE DOIT ÊTRE RETOURNÉE, RÉVÉLÉE, NI COMMUNIQUÉE À AUTRUI SANS LAutorisation ÉCRITE D'AGNICO EAGLE LTD. / ALL INFORMATION CONTAINED HEREIN IS THE PROPERTY OF AGNICO EAGLE LTD. AND MUST BE RETURNED TO THE ORIGINATOR WITHOUT WRITTEN PERMISSION. NO COPYING, TRANSMISSION, OR ANY USE EXCEPT THAT FOR WHICH IT IS ISSUED ARE PERMITTED. / AGNICO EAGLE LTD.

DESSINS EN RÉFÉRENCE / REFERENCE DRAWINGS

| TITRE / TITLE | # DWG |
|---------------|-------|
| ---           | ---   |
| ---           | ---   |
| ---           | ---   |
| ---           | ---   |
| ---           | ---   |



| REV. | DATE     | ISSUED FOR USE | DESCRIPTION | PAR/APP. | CHK. | APP. | CLIENT |
|------|----------|----------------|-------------|----------|------|------|--------|
| 0    | 07/22/20 | ISSUED FOR USE |             | PAR/APP. | CHK. | APP. | CLIENT |

REVISIONS

TITRE / TITLE  
AGNICO EAGLE MELIADINE GOLD PROJECT  
JULY 2020 WATER LICENSE AMENDMENT


MELIADINE WRSF3  
SECTIONS A TO D

|                             |    |                    |
|-----------------------------|----|--------------------|
| DESSINÉ PAR<br>DRAWN BY     | EL | DATE<br>2020-07-03 |
| VÉRIFIÉ PAR<br>CHECKED BY   | HX | 2020-07-03         |
| APPROUVÉ PAR<br>APPROVED BY | NG | 2020-07-03         |


ÉCHELLE  
SCALE 1:750

FIGURE 3


| NO. DESSIN<br>PROJECT NO. | REVISION | FEUILLE / SHEET |
|---------------------------|----------|-----------------|
| 6515                      | 0        | 3 / 5           |

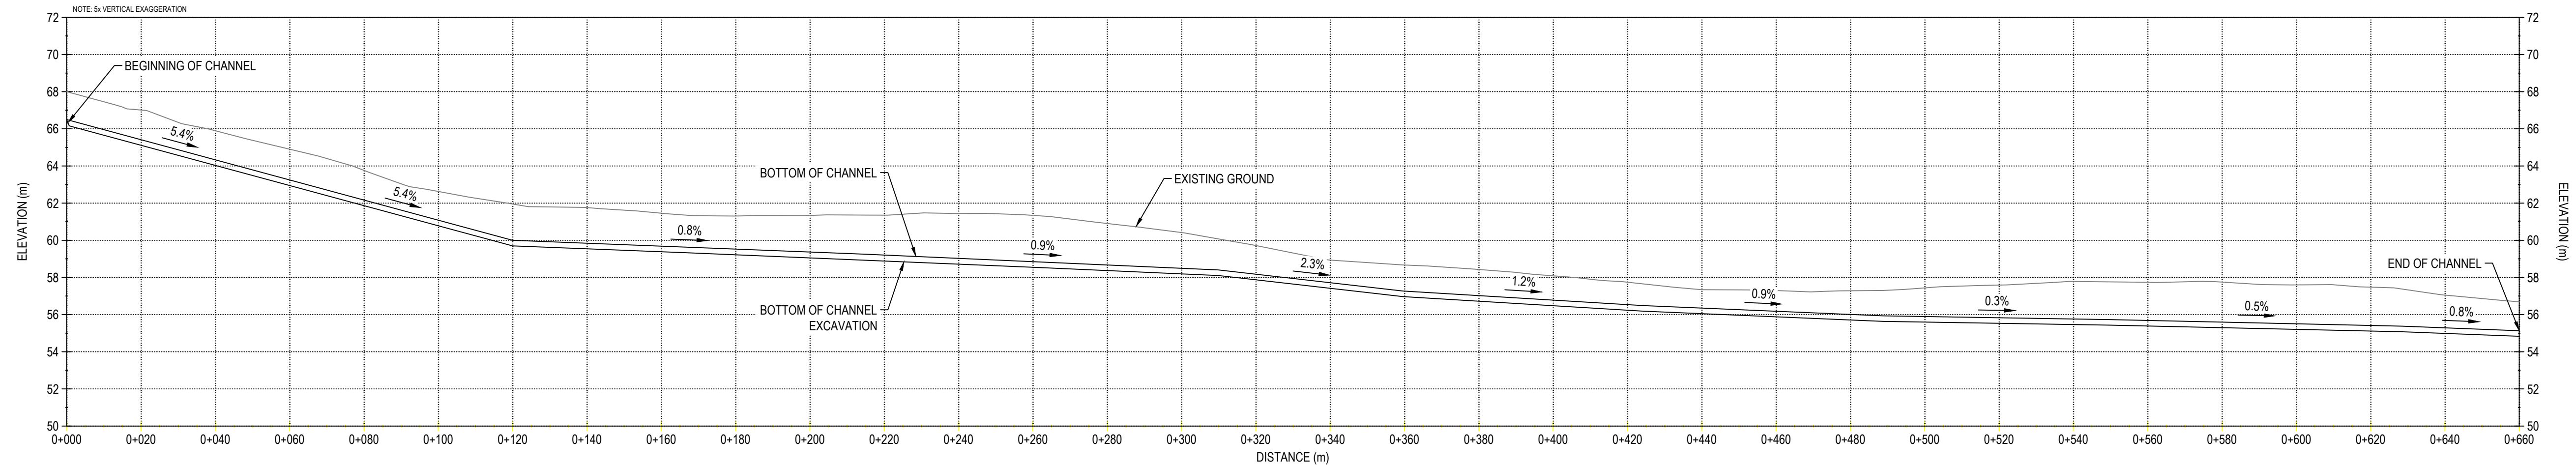

**CHANNEL9 PROFILE**  
SCALE: H-1:2500 V-1:500

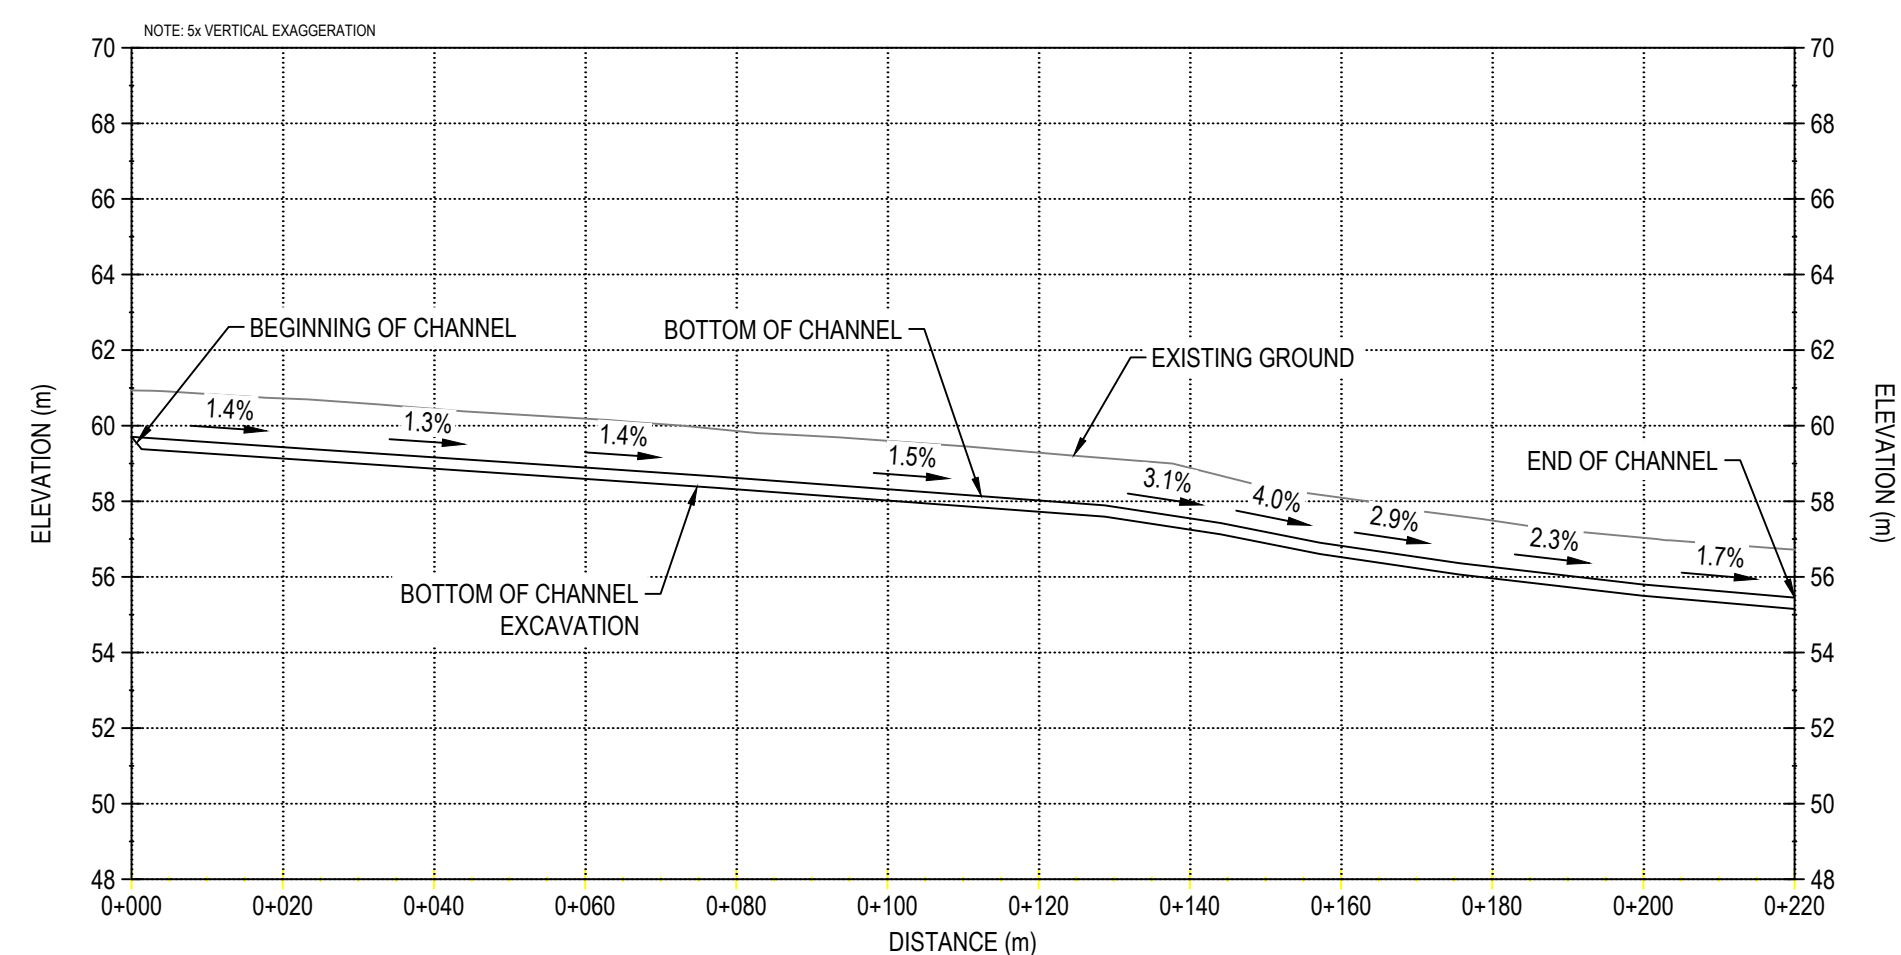


**CHANNEL 10 PROFILE**  
SCALE: H-1:2500 V-1:500

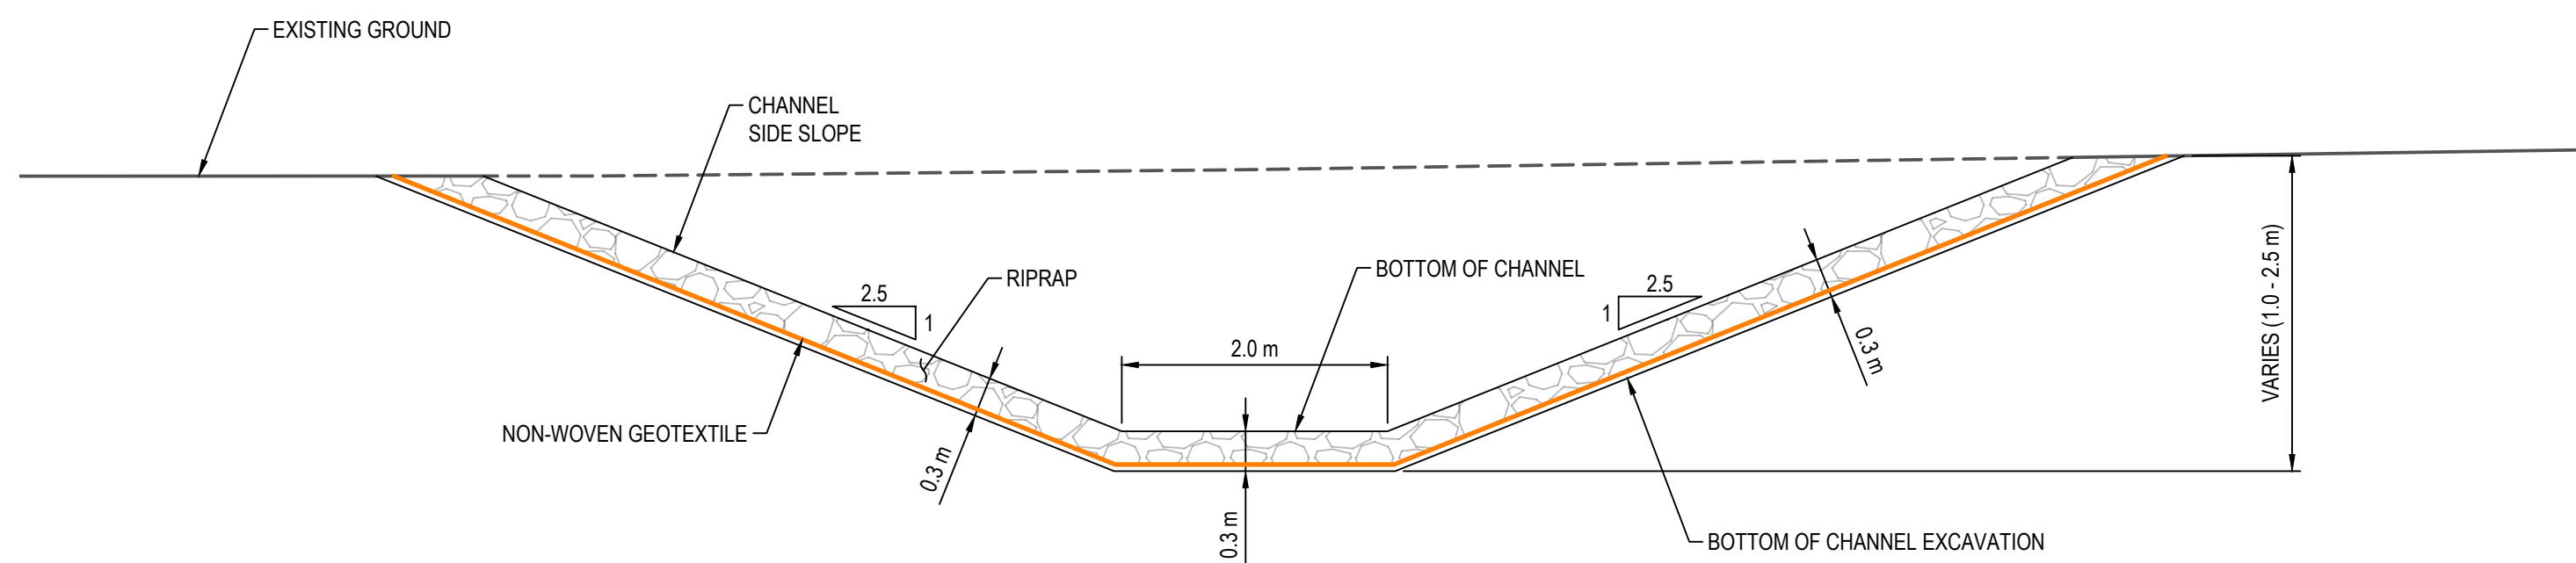

TYPICAL CHANNELS SECTION  
N.T.S.

| ITEM |                                 | UNITS | ESTIMATED<br>IN-PLACE<br>QUANTITY |
|------|---------------------------------|-------|-----------------------------------|
|      | TOTAL CHANNEL EXCAVATION VOLUME | m³    | 11,000                            |
|      | VOLUME OF RIPRAP FOR CHANNELS   | m³    | 2,200                             |
|      | NON-WOVEN GEOTEXTILE            | m²    | 7,600                             |

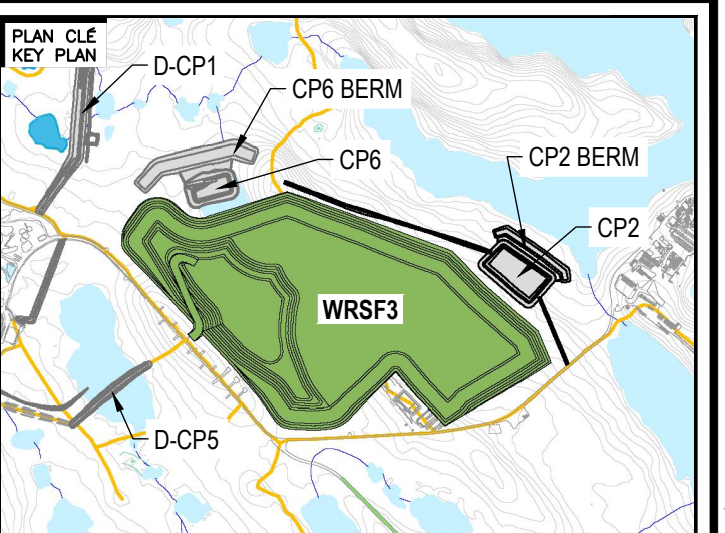

## NOTES GÉNÉRALES / GENERAL NOTES

1. DIMENSIONS ARE IN METERS UNLESS SPECIFIED OTHERWISE
2. CP2 WAS DESIGNED TO STORE 3/7 OF EQUIVALENT UNRUNOFF DURING SPRING FRESHET FOR 1 IN 100 WET YEAR (73.3 mm)
3. CHANNELS (CHANNEL9 AND CHANNEL10) WERE DESIGNED TO PASS AN EXTREME INTENSITY FLOW UNDER A 5-MINUTE 1 IN 100 RETURN RAINFALL (5.0 mm)

THE INFORMATION HERE ON IS THE PROPERTY OF AKNOCO EAGLE LTD. AND MUST BE RETURNED UPON REQUEST. WITHOUT WRITTEN PERMISSION, ANY COPYING TRANSMITTAL TO OTHERS AND ANY USE EXCEPT THAT FOR WHICH IT IS LOANED ARE PROHIBITED.  
(C) AKNOCO EAGLE LTD.

## DESSINS EN RÉFÉRENCE / REFERENCE DRAWINGS

[illegible]

# AGNICO EAGLE

|      |          |                |        |      |        |  |
|------|----------|----------------|--------|------|--------|--|
|      |          |                |        |      |        |  |
|      |          |                |        |      |        |  |
|      |          |                |        |      |        |  |
| 0    | 07/22/20 | ISSUED FOR USE | HX     | NG   |        |  |
| REV. | DATE     | DESCRIPTION    | PAR/BY | APP. | CLIENT |  |

## REVISIONS

TITRE / TITLE  
AGNICO EAGLE MELIADINE GOLD PROJECT  
JULY 2020 WATER LICENSE AMENDMENT

CHANNELS PROFILE AND  
TYPICAL CROSS-SECTION

|                             |    |                    |
|-----------------------------|----|--------------------|
| DESSINÉ PAR<br>DRAWN BY     | EL | DATE<br>2020-07-01 |
| VÉRIFIÉ PAR<br>CHECKED BY   | HX | 2020-07-01         |
| APPROUVÉ PAR<br>APPROVED BY | NG | 2020-07-01         |

|                  |          |      |            |
|------------------|----------|------|------------|
| ÉCHELLE<br>SCALE | AS SHOWN | DATE | 2020-07-03 |
|------------------|----------|------|------------|

FIGURE 4

|                         |          |              |
|-------------------------|----------|--------------|
| NO. PROJ<br>PROJECT NO. | REVISION | FEUILLE / SH |
| 6515                    | 0        | 4 / 5        |

