
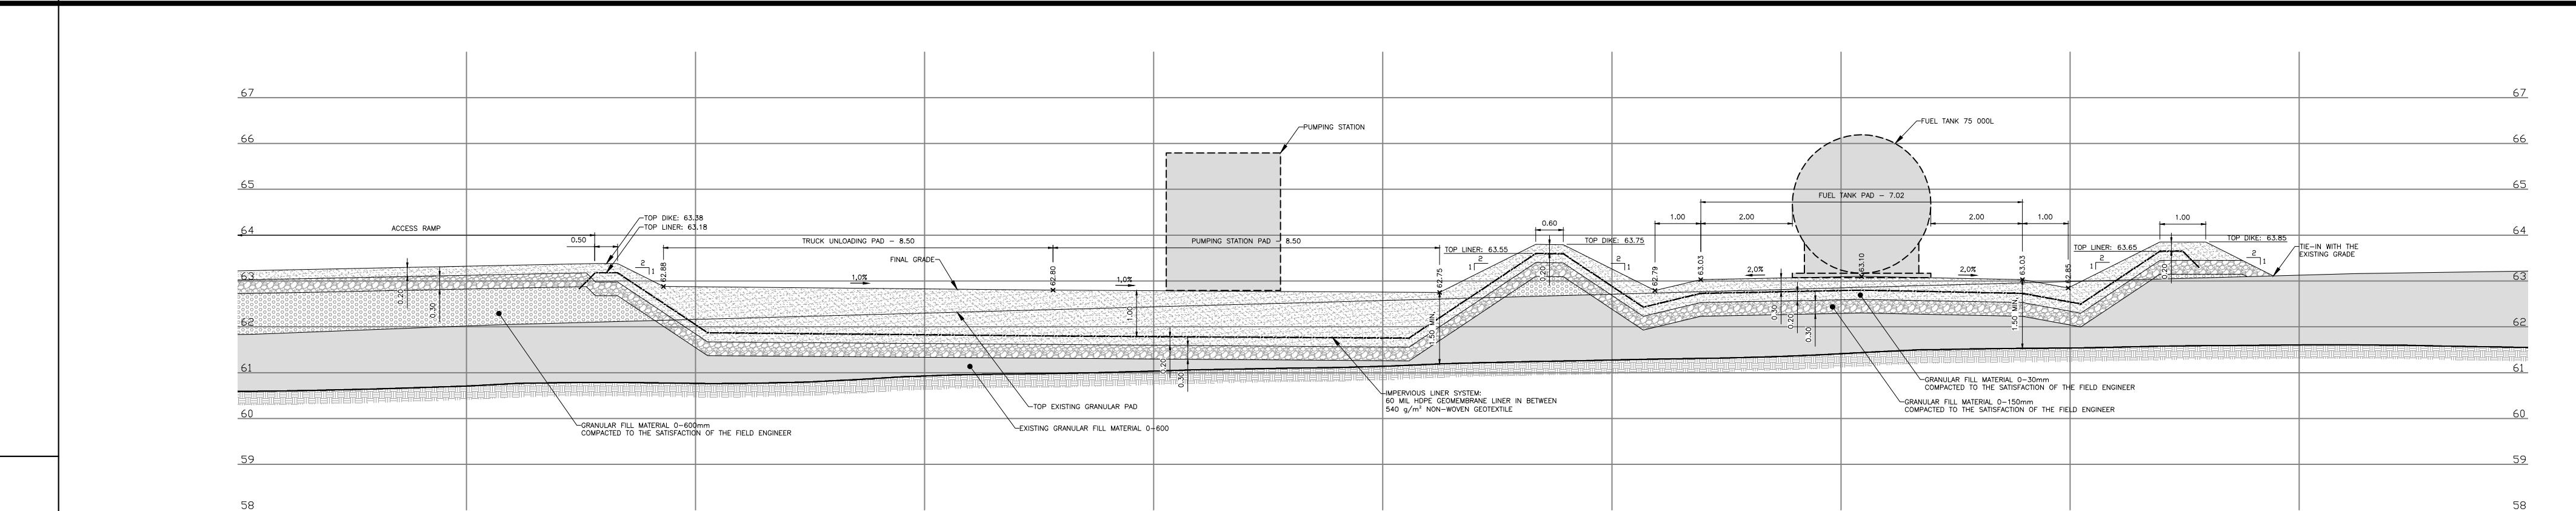


8 7 6 5 4 3 2 1

0 50 100 150 200 250 300mm

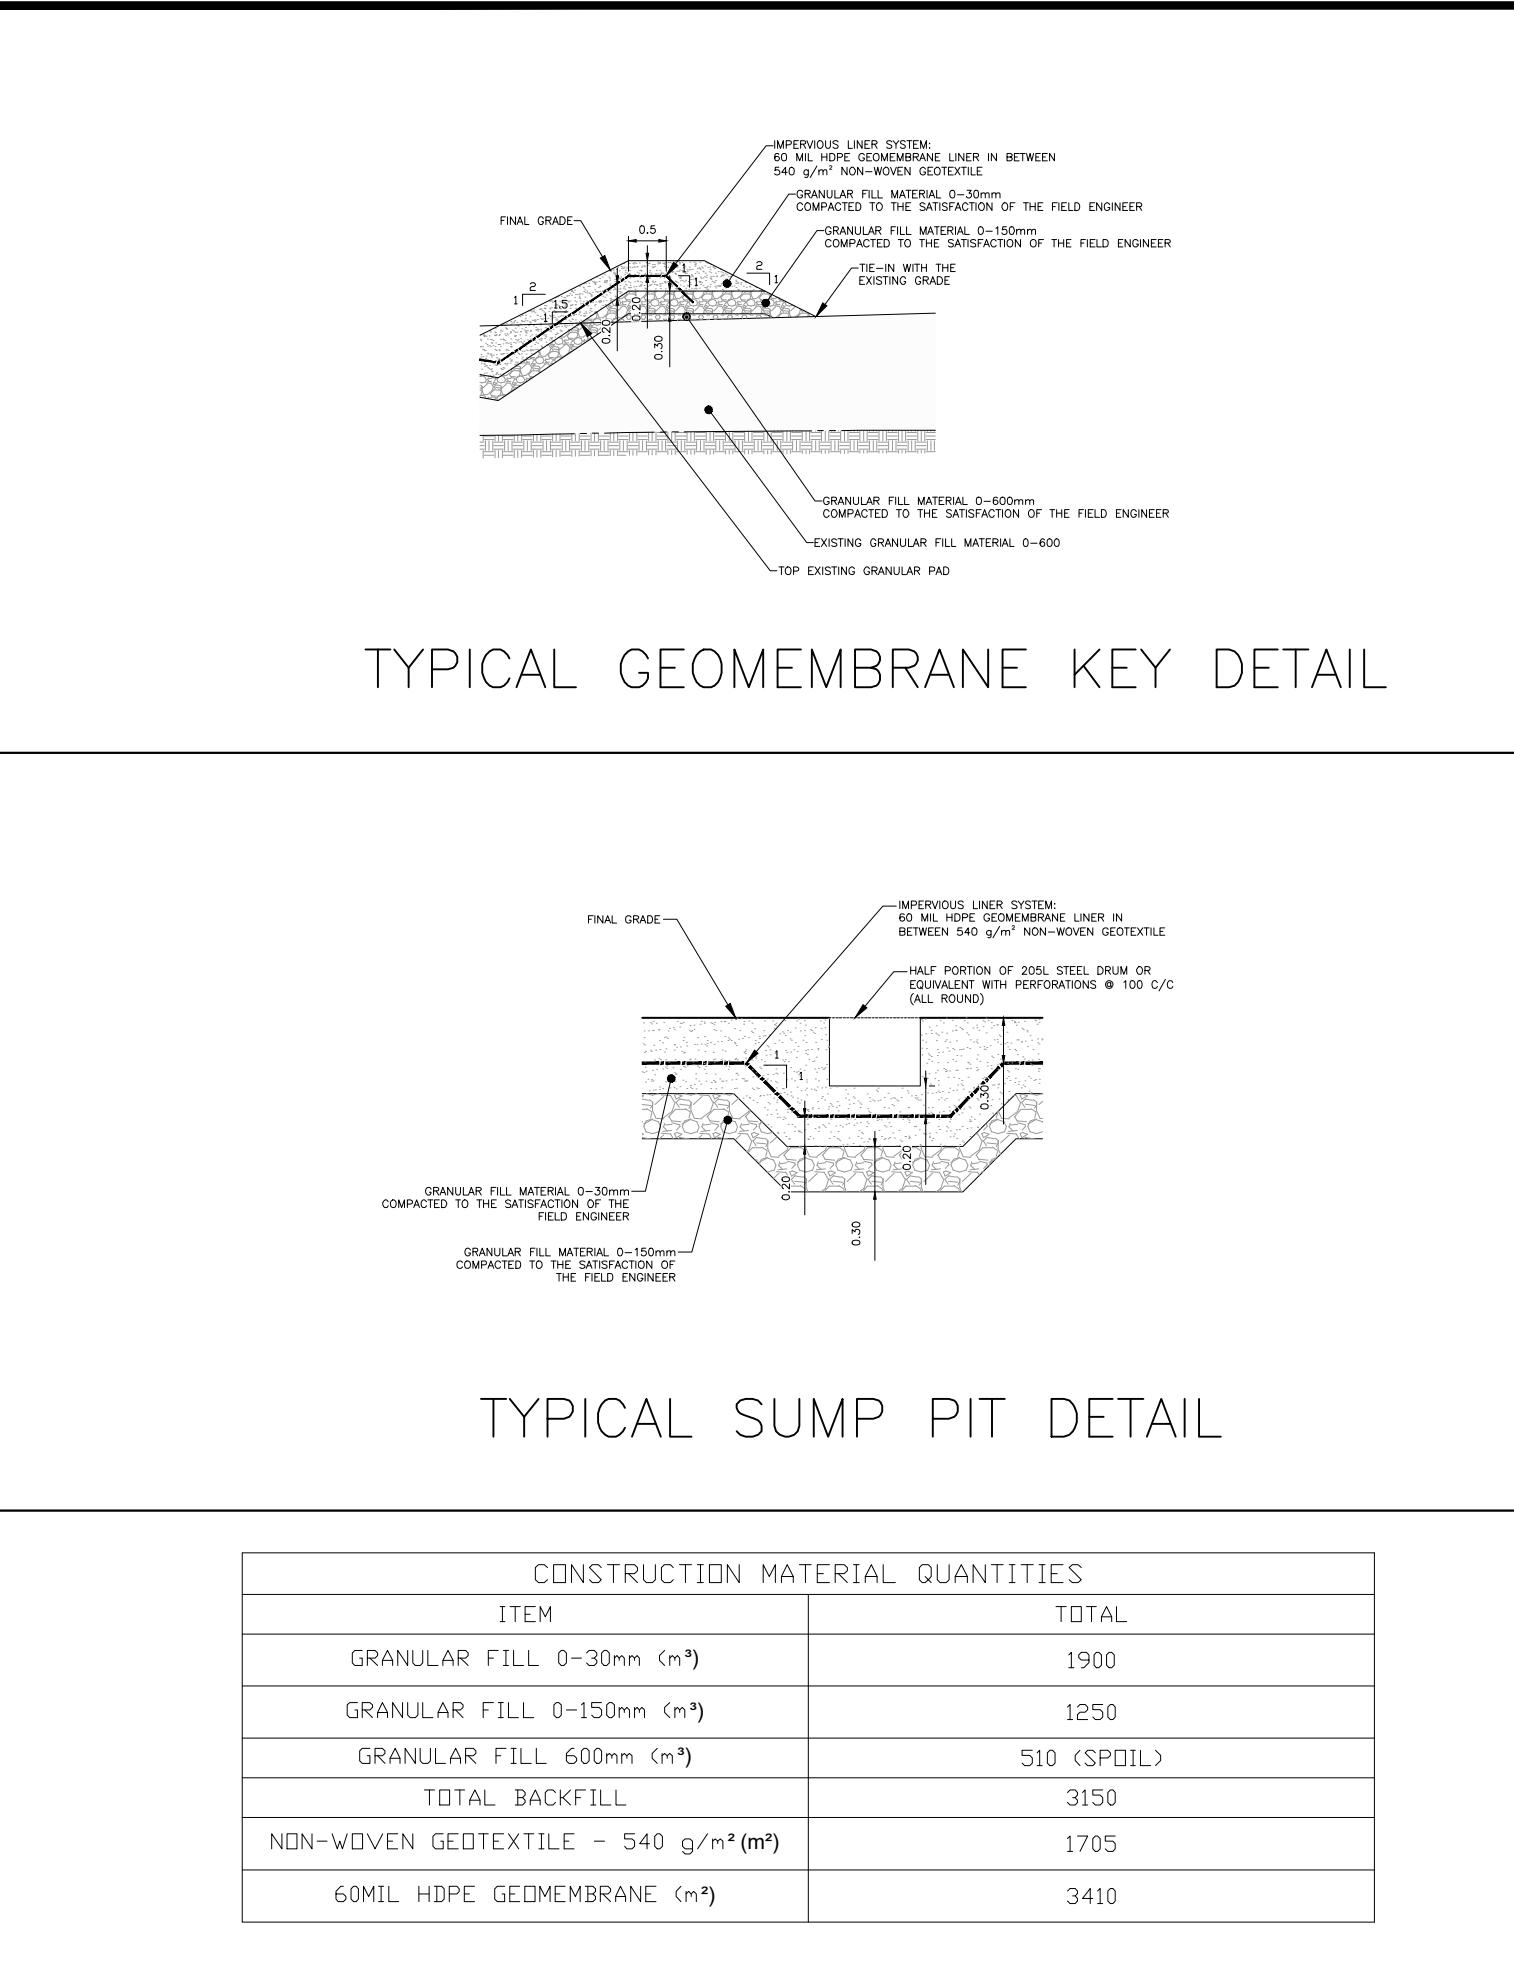

**PLAN CLÉ
KEY PLAN**


WSP
1075, 3e Av E
Val-d'Or, Québec, BP 07
T 819 825-4711 | www.wsp.com
#PROJET : CA0049485.7297

NOTES GÉNÉRALES / GENERAL NOTES

**ÉMIS POUR AUTORISATION
DE PERMIS
ISSUED FOR PERMITTING**
AGNICO EAGLE DATE : 20/06/2025

**NE PAS UTILISER
POUR CONSTRUCTION
NOT FOR CONSTRUCTION**
AGNICO EAGLE DATE : 2025-06-06

CONSTRUCTION MATERIAL QUANTITIES	
ITEM	TOTAL
GRANULAR FILL 0-30mm (m ³)	1900
GRANULAR FILL 0-150mm (m ³)	1250
GRANULAR FILL 600mm (m ³)	510 (SPOIL)
TOTAL BACKFILL	3150
NON-WOVEN GEOTEXTILE - 540 g/m ² (m ²)	1705
60MIL HDPE GEOMEMBRANE (m ²)	3410

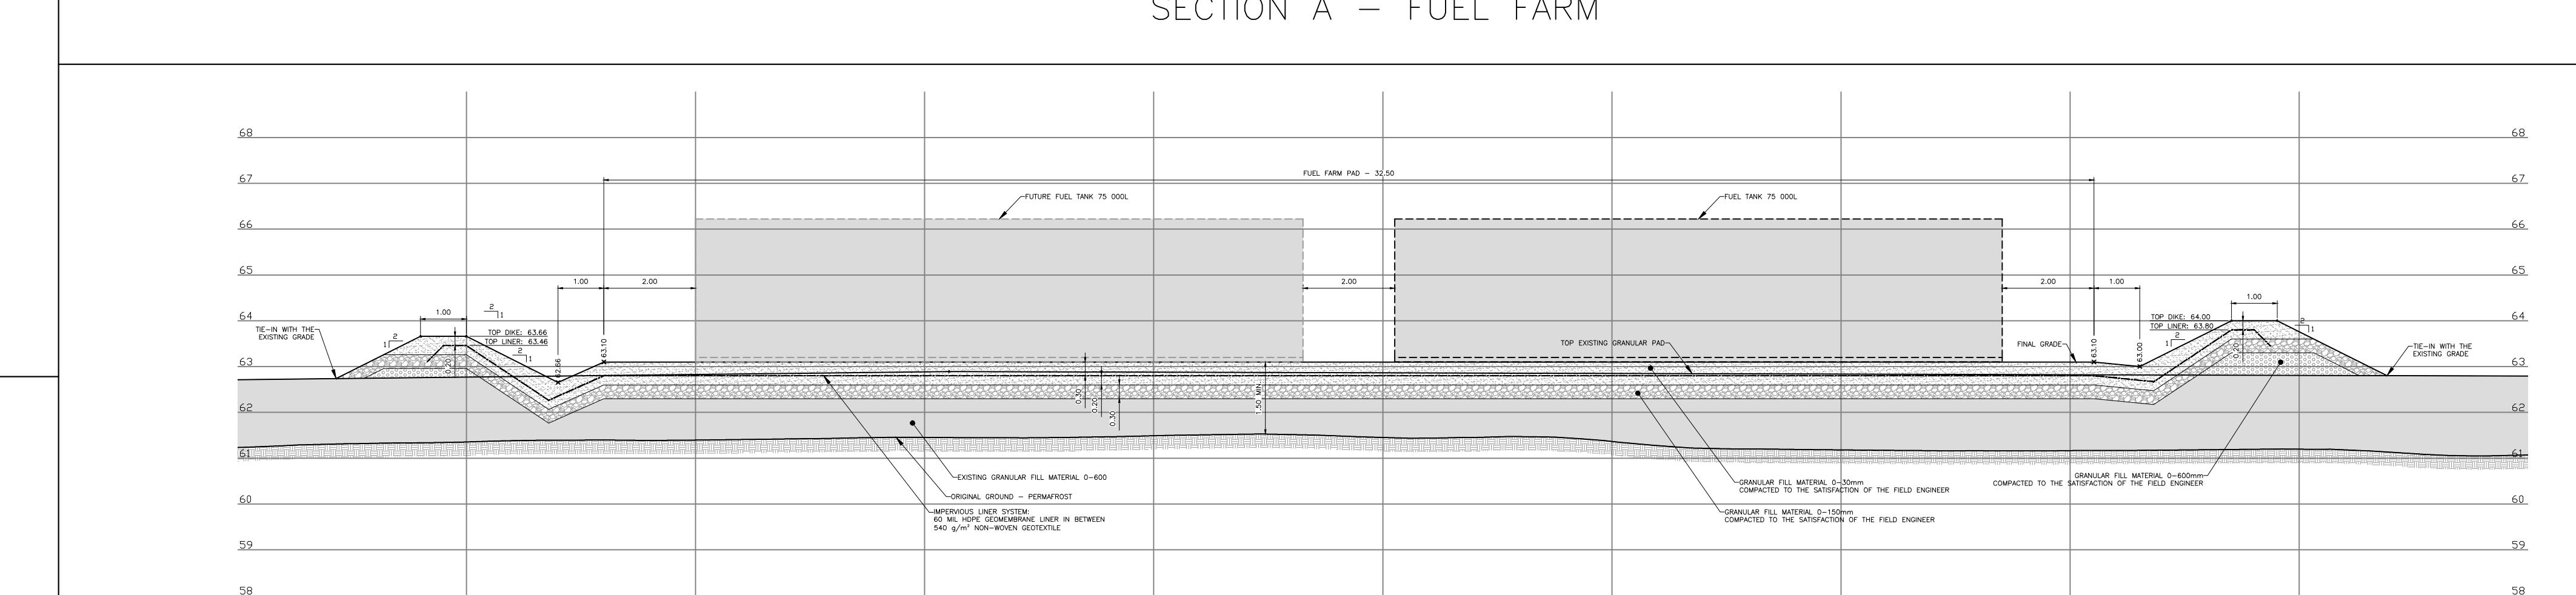

INFORMATIONS CI-DESSOUS ET LE REPORT DE AGNICO EAGLE LTD ET SON FILIAUX SUR DOCUMENTS, SANS AUTORISATION ECrite PREALABLE, SAUVE, TRANSMISSION OU COPIE, A AUTRIS ET TOUTE UTILISATION AUTRE QUE CELLE POUR LAQUEL DOCUMENT EST FAITE SOIT INTERDIT. AGNICO EAGLE LTD.

THE INFORMATION HEREIN IS THE PROPERTY OF AGNICO EAGLE LTD AND MUST NOT BE REPRODUCED, WITHOUT WRITTEN PERMISSION, BY ANYONE ELSE, EXCEPT AS PROVIDED IN THE AGREEMENT, OR USED ELSEWHERE, WITHOUT WRITTEN PERMISSION, BY AGNICO EAGLE LTD.


DESSINS EN RÉFÉRENCE / REFERENCE DRAWINGS

TITLE / TITLE	# DWG
—	—
—	—
—	—
—	—
—	—
—	—
—	—
—	—



B 2025-06-20 ISSUED FOR PERMITTING	CB SD AF
A 2025-06-06 ISSUED FOR PRELIMINARY	CB SD AF
REV. DATE	DESCRIPTION PAR/BY VER. CLIENT

REVISIONS

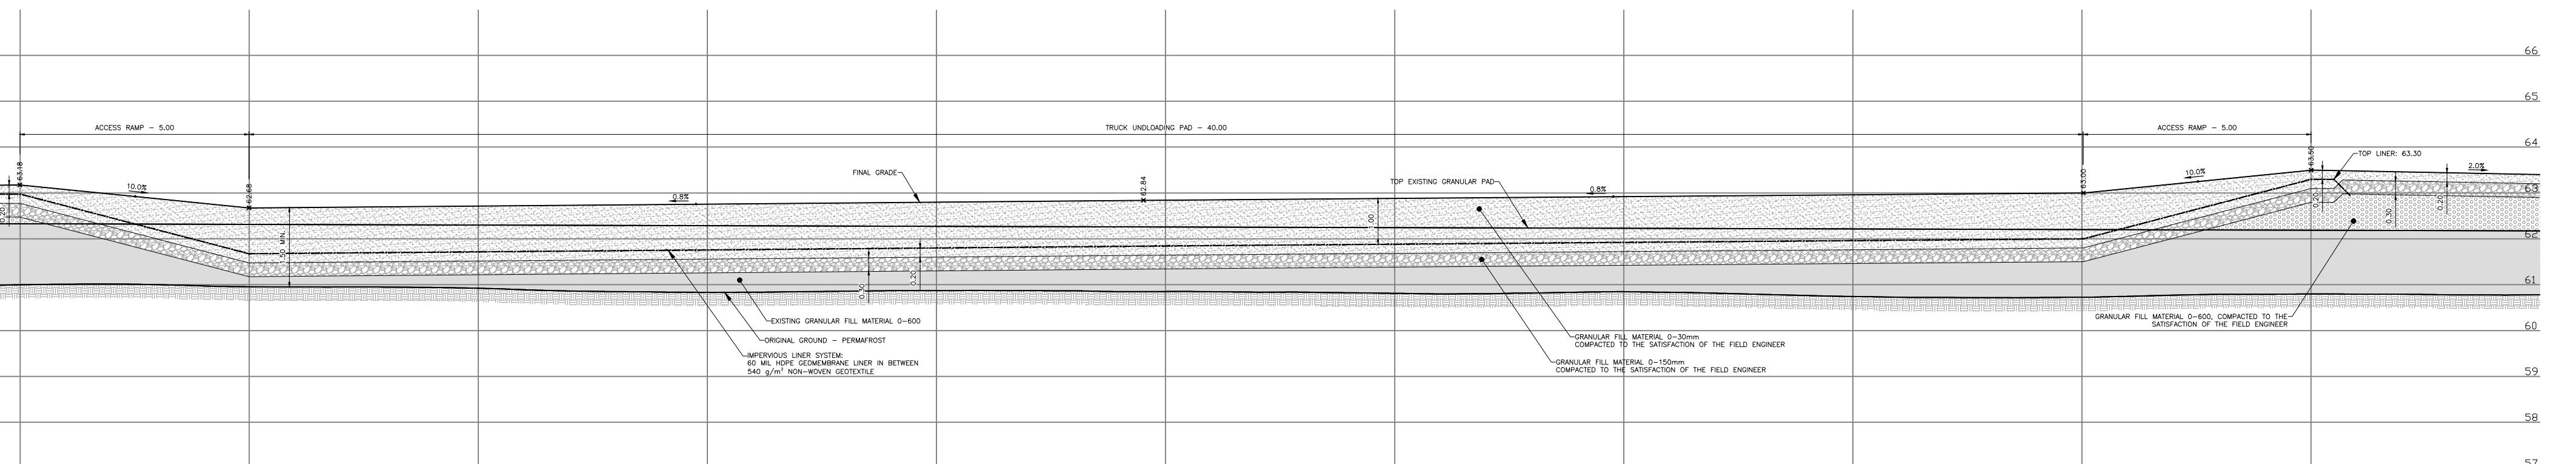

TITLE / TITLE
AGNICO EAGLE - MELIADINE
416 - FUEL FARM
230 - GENERAL EARTHWORK
PROFILE VIEW
MELIADINE PUMP - FUEL FARM
PROFIL VIEW AND DETAILS

**DESSINE PAR
DRAWN BY** Carl Bisson, P. Eng. **DATE** 2025-06-20

**REVU PAR
REVIEWED BY** Stephan Dupuis, P. Eng. **DATE** 2025-06-20

**VERIFIÉ PAR
VERIFIED BY** Alain Pelletier, P. Eng. **DATE** 2025-06-20

**ÉCHELLE
SCALE** NTS **DATE** 2025-06-20

**NO. DESSIN
DRAWING NO.** 65-PUM-416-230-000-003

**NO. PROJET
PROJECT NO.** 6542 **REVISION** B **FEUILLE / SHEET** 1 / 1