


Appendix Q

Infrastructures As-Built and Design

Tailings Storage Facility (TSF)

Meliadine Interim Closure and Reclamation Plan 2019		Original -V.00
2019/12/12	668523-4000-4EER-0001	Technical Report

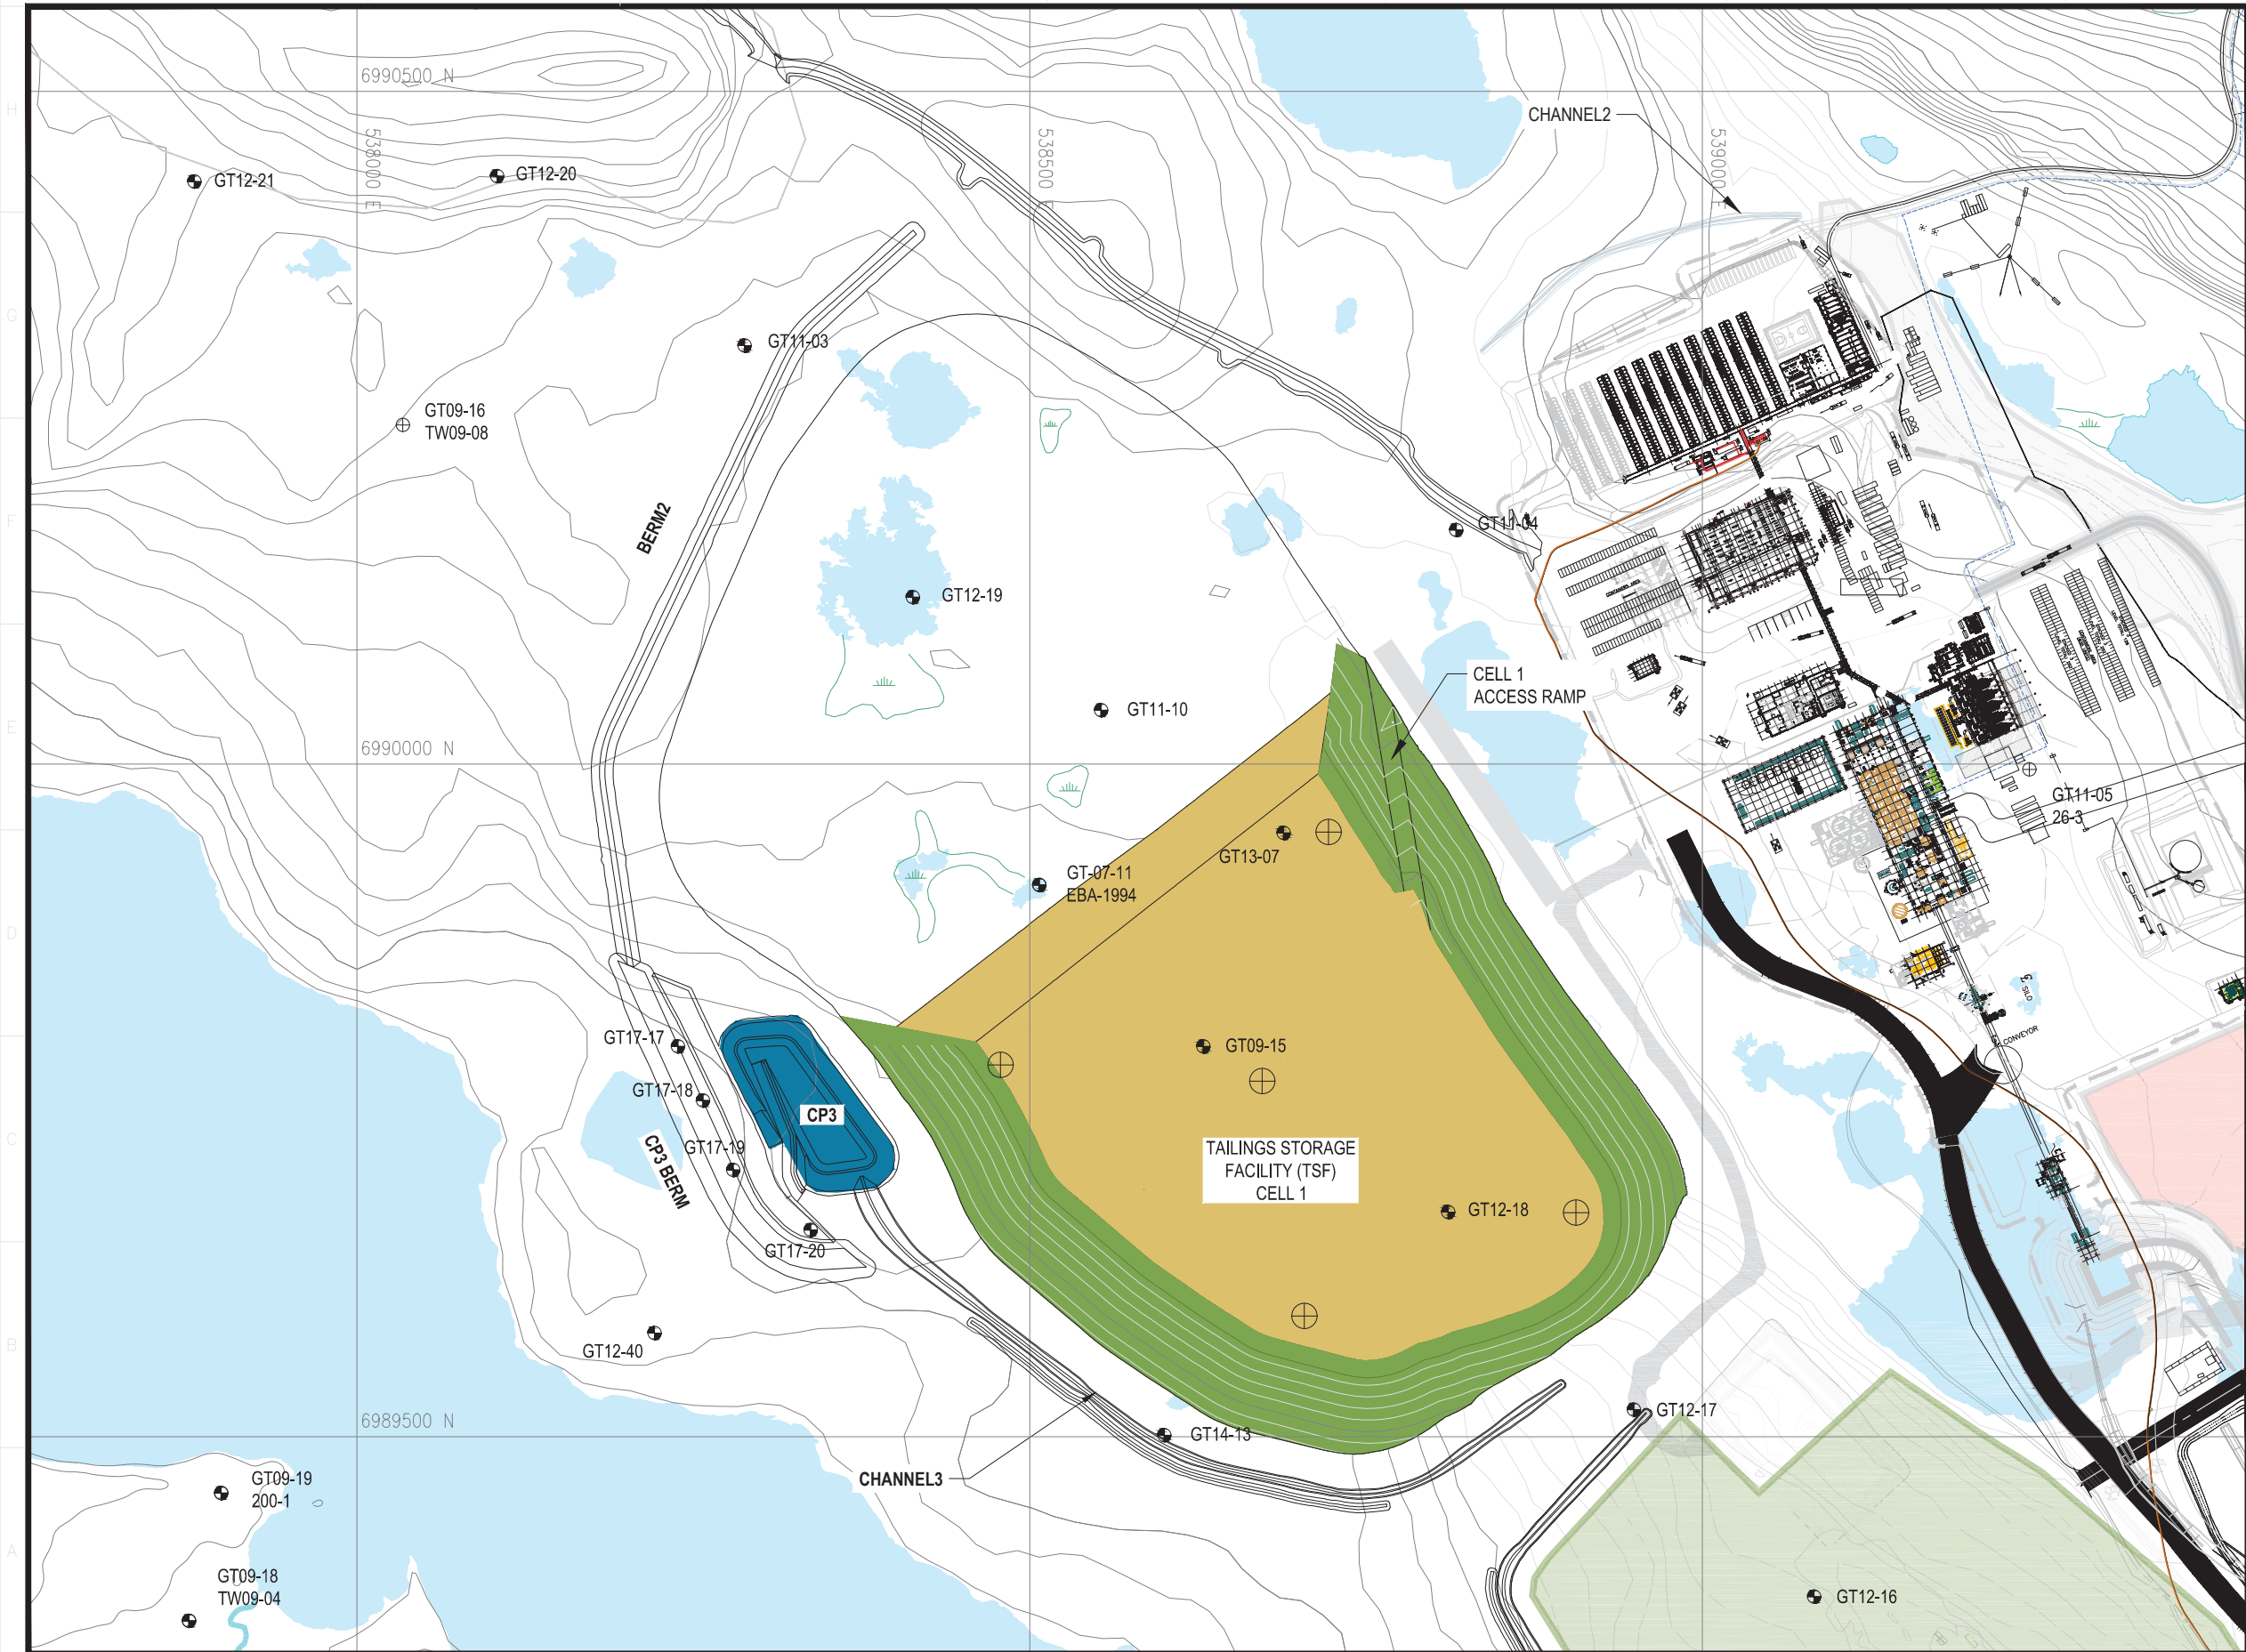

LEGEND

- WASTE ROCK
- ORE
- TAILINGS
- WATER COLLECTION POND
- BOREHOLE
- PROPOSED GROUND TEMPERATURE CABLE LOCATION

PERMIT TO PRACTICE
TETRA TECH CANADA INC.
Signature: *[Signature]*
Date: *Nov 14, 2018*
PERMIT NUMBER: P 018
NT/NU Association of Professional Engineers and Geoscientists

REGISTERED PROFESSIONAL ENGINEER
G. ZHANG
LICENSEE
Nov 14, 2018
NWTNU

AGNICO EAGLE

TETRA TECH

POUR CONSTRUCTION
DATE: 11/14/2018

L'INFORMATION CI-CONTENUE EST LA PROPRIÉTÉ D'AGNICO EAGLE LTD. ET DOIT ÊTRE RETENUE SANS DOMMAGE, SANS AUTORISATION ÉCRITE PRÉALABLE. TOUTE TRANSMISSION DE COPIES À AUTRI ET TOUTE UTILISATION AUTRE QUE CELLE POUR LAQUELLE L'INFORMATION EST PRÉPARÉE SONT INTERDITES.
© AGNICO EAGLE LTD.

THE INFORMATION HERE ON IS THE PROPERTY OF AGNICO EAGLE LTD. AND MUST BE RETURNED UPON REQUEST. REPRODUCING, REPRODUCING, ANY COPIING, TRANSMISSION, TO OTHERS AND ANY USE EXCEPT THAT FOR WHICH IT IS LOANED ARE PROHIBITED.
© AGNICO EAGLE LTD.

REV	DESCRIPTION	DATE	PAR BY
0	ISSUED FOR CONSTRUCTION	2018-11-14	
B	ISSUED FOR REVIEW	2018-11-06	
A	ISSUED FOR REVIEW	2018-11-05	

REVISIONS

DESSINÉ PAR
DRAWN BY: EL/EP

VÉRIFIÉ PAR
CHECKED BY: GZ/WTB

APPROUVÉ PAR
APPROVED BY:

No. PROJET
PROJECT NO.

DATE

TITRE / TITLE
MELIADINE TAILINGS STORAGE FACILITY DESIGN

YEAR 2


ECHELLE/
SCALE

FICHIER
FILE: .DWG

No. DESSIN/
DRAWING NO.
6515-583-163-002

REVISION
0

FEUILLE/SHT
2 / 8

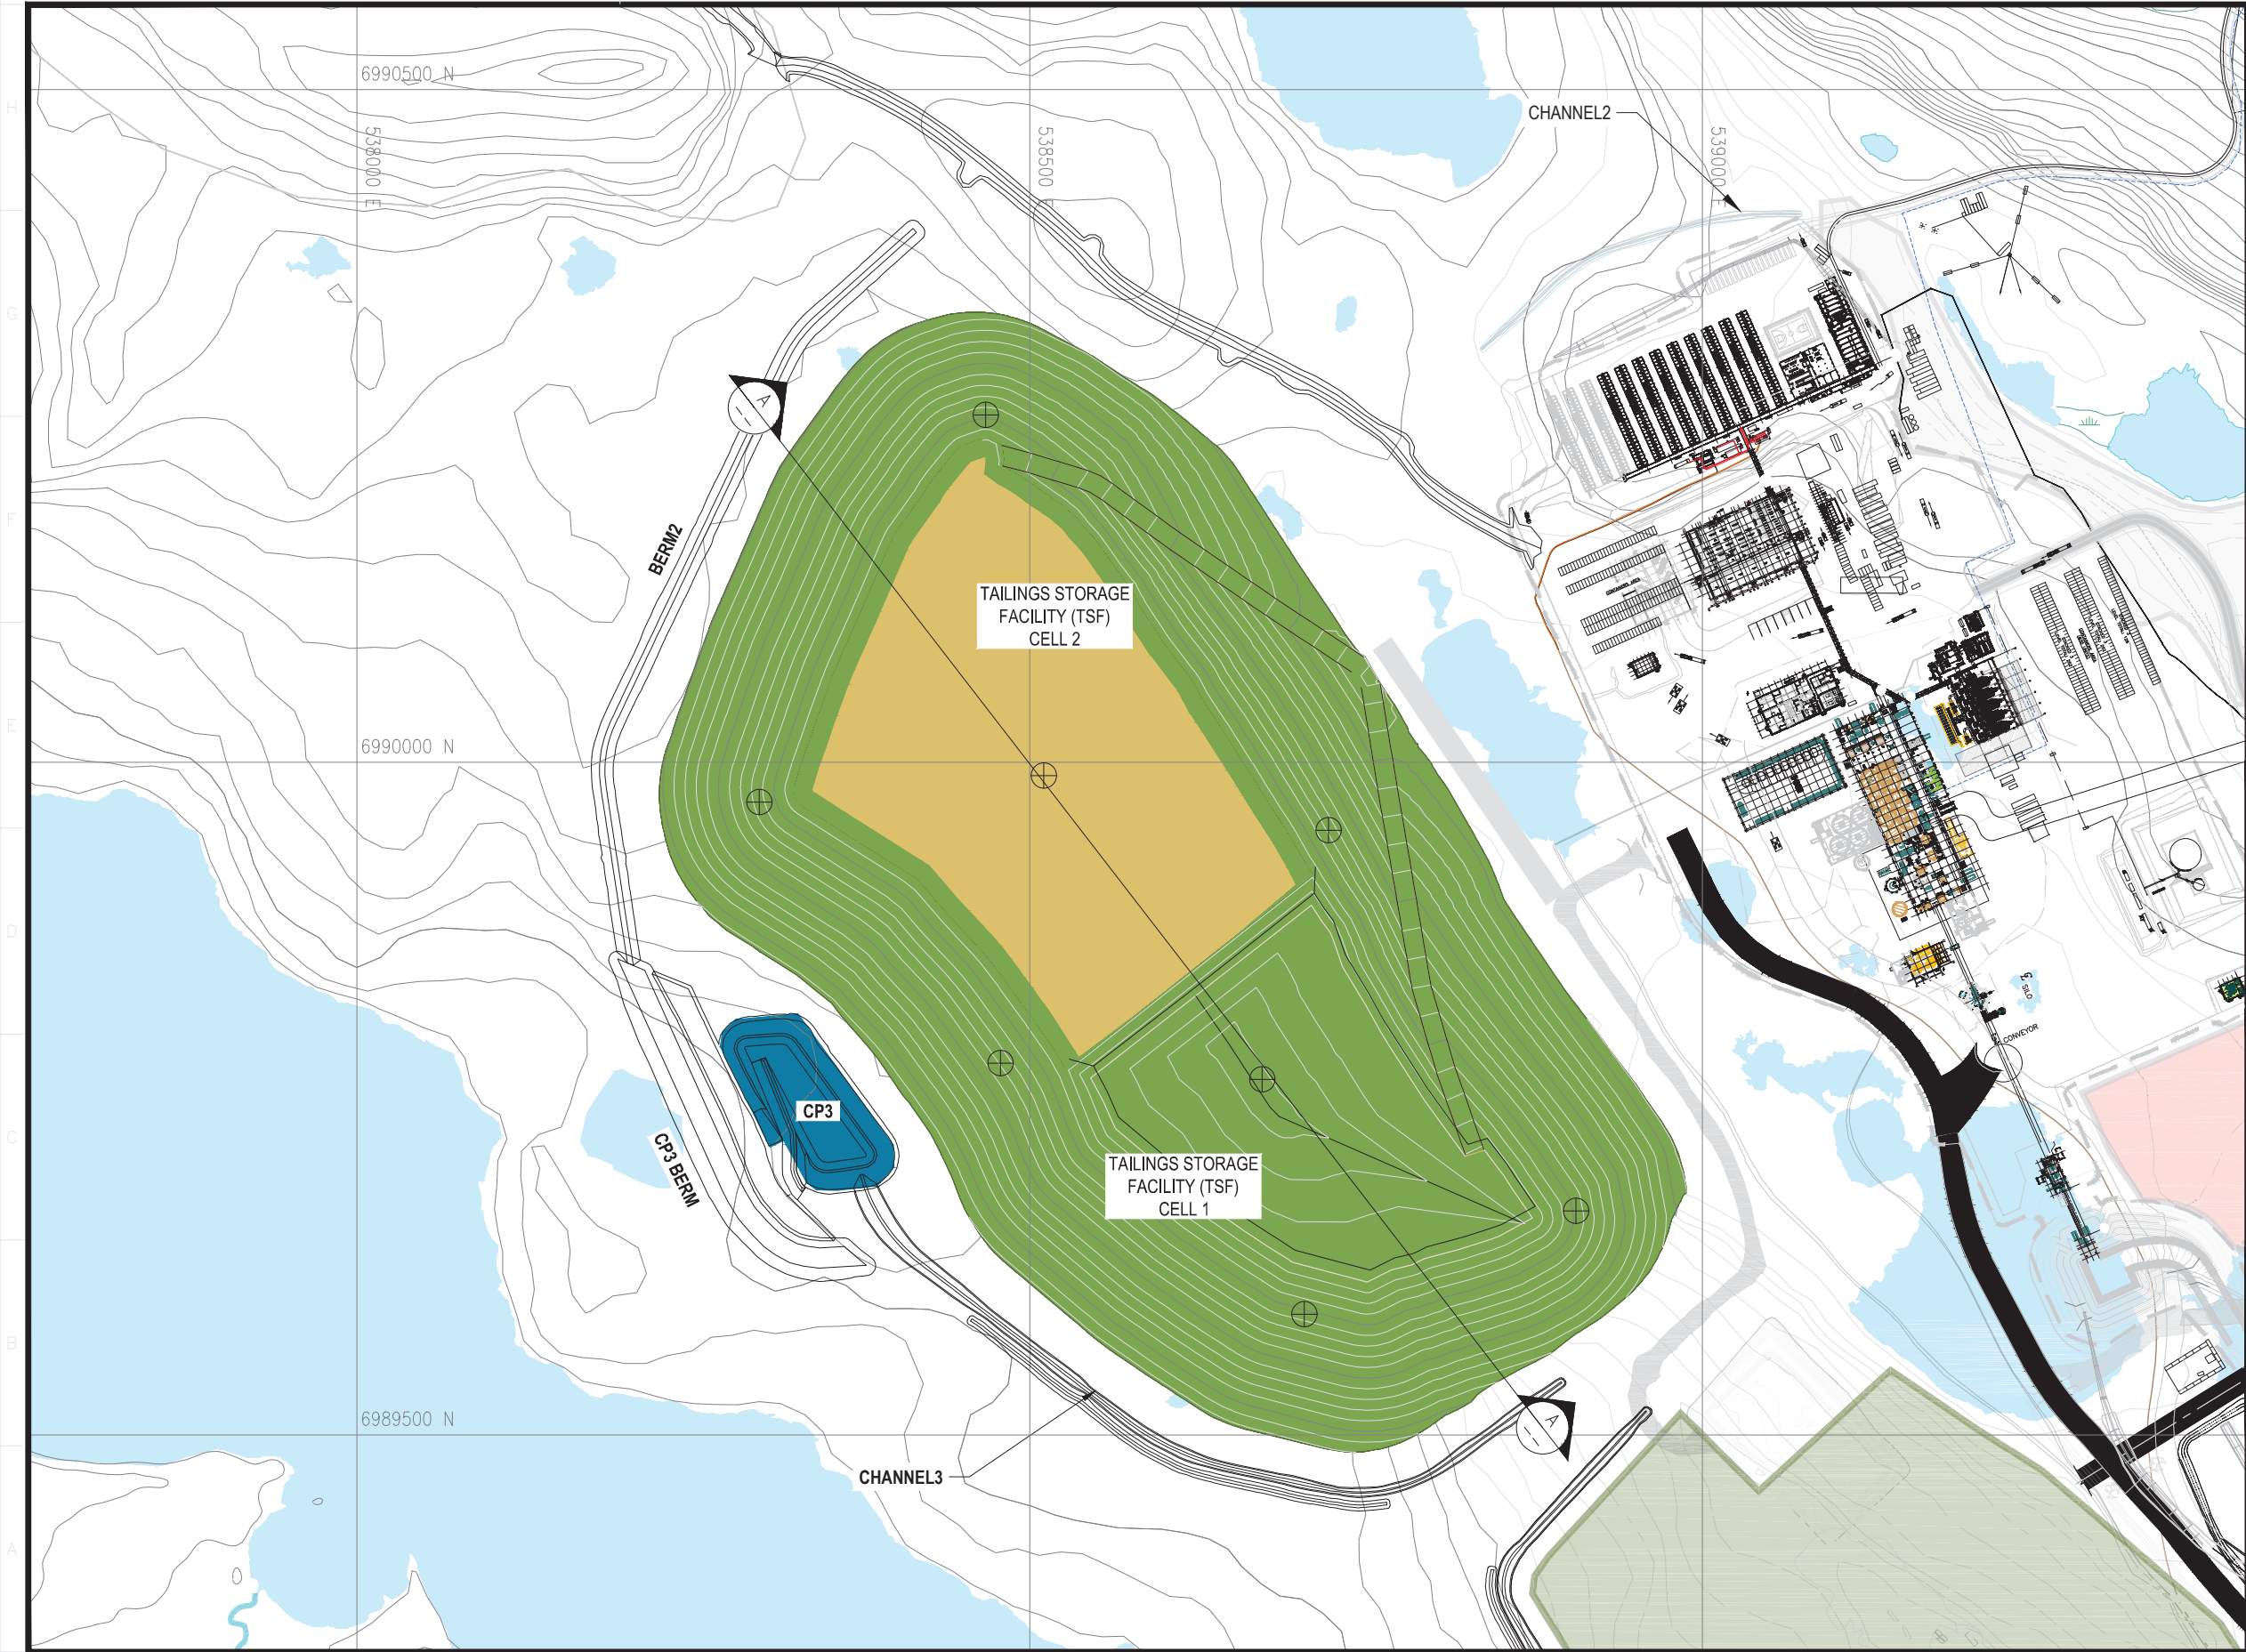

LEGEND

- WASTE ROCK
- ORE
- TAILINGS
- WATER COLLECTION POND
- PROPOSED GROUND TEMPERATURE CABLE LOCATION

PERMIT TO PRACTICE
TETRA TECH CANADA INC.
Signature: *[Signature]*
Date: *Nov 14, 2018*
PERMIT NUMBER: P 018
NT/NU Association of Professional Engineers and Geoscientists

REGISTERED PROFESSIONAL ENGINEER
[Signature]
G. ZHANG
LICENSEE
Nov 14, 2018
NWTNU

AGNICO EAGLE

TETRA TECH

POUR CONSTRUCTION FOR CONSTRUCTION
DATE: 11/14/2018

L'INFORMATION CI-CONTENUE EST LA PROPRIÉTÉ DE AGNICO EAGLE LTD. ET DOIT ÊTRE RETOURNÉE SANS AUTORISATION ÉCRITE PRÉALABLE. TOUTE TRANSMISSION DE COPIES À AUTRI ET TOUTE UTILISATION AUTRE QUE CELLE POUR LAQUELLE L'INFORMATION EST PRÉPARÉE SONT INTERDITES.
© AGNICO EAGLE LTD.

THE INFORMATION HERE ON IS THE PROPERTY OF AGNICO EAGLE LTD. AND MUST BE RETURNED UPON REQUEST. REPRODUCING, DISTRIBUTION, AND COPYING WITHOUT THE WRITTEN PERMISSION OF AGNICO EAGLE LTD. IS PROHIBITED.
© AGNICO EAGLE LTD.

—	—
—	—
—	—
—	—
—	—
TITRE / TITLE	# DWG

DESSINS EN RÉFÉRENCE/REFERENCE DRAWINGS

REV	DESCRIPTION	DATE	PAR BY
0	ISSUED FOR CONSTRUCTION	2018-11-14	
B	ISSUED FOR REVIEW	2018-11-06	
A	ISSUED FOR REVIEW	2018-11-05	

REVISIONS

DESSINÉ PAR DRAWN BY	EL/EP	DATE	2018-11-14
VÉRIFIÉ PAR CHECKED BY	GZ/WT		2018-11-14
APPROUVÉ PAR APPROVED BY			

No. PROJET
PROJECT NO.

DATE

TITRE / TITLE
MELIADINE TAILINGS STORAGE FACILITY DESIGN

YEAR 7

ECHELLE/ SCALE	FICHIER FILE	REVISION	FEUILLE/SHT
No. DESSIN/ DRAWING NO.	.DWG	0	3 / 8

6515-583-163-003