


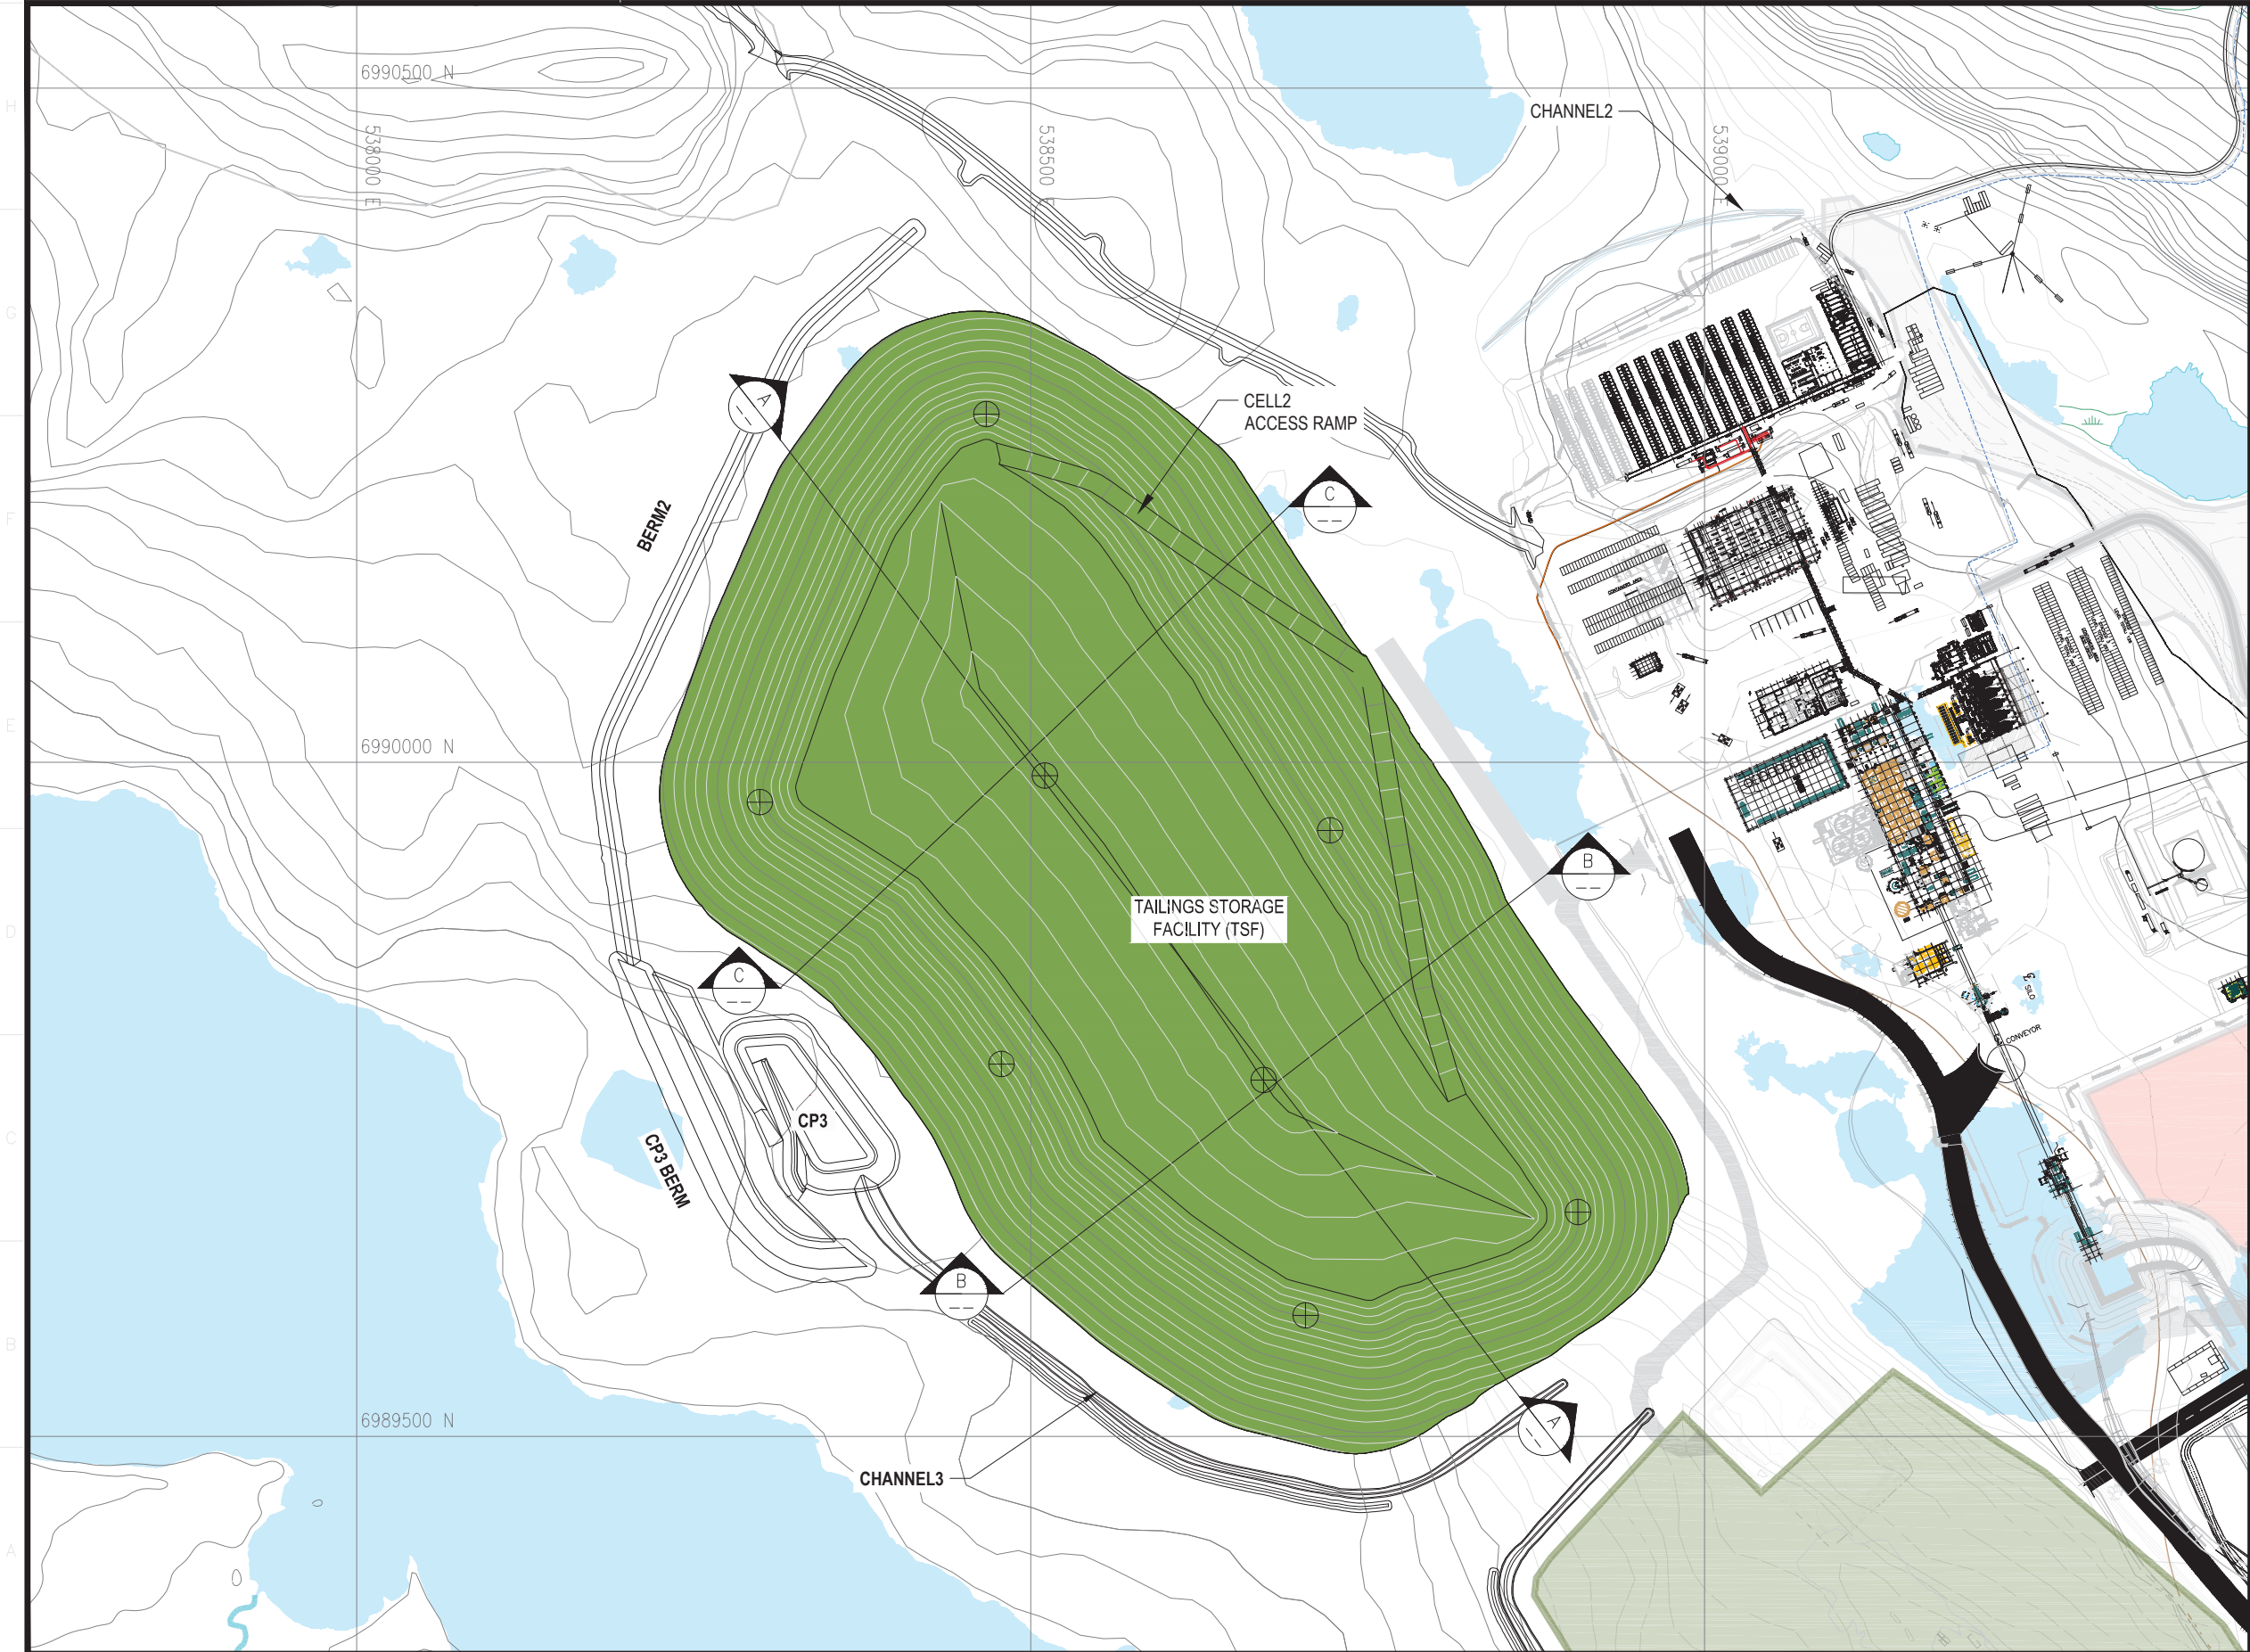

LEGEND

- WASTE ROCK
- ORE
- TAILINGS
- PROPOSED GROUND TEMPERATURE CABLE LOCATION

PERMIT TO PRACTICE
TETRA TECH CANADA INC.
Signature: [Signature]
Date: Nov. 14, 2018
PERMIT NUMBER: P 018
NT/NU Association of Professional Engineers and Geoscientists



AGNICO EAGLE
TETRA TECH

POUR CONSTRUCTION
FOR CONSTRUCTION
DATE: 11/14/2018

L'INFORMATION CI-CONTENUE EST LA PROPRIÉTÉ DE AGNICO EAGLE LTD. ET DOIT ÊTRE RETENUE SUR DEMANDE, SANS AUTORISATION ÉCRITE PRÉALABLE.
TOUTE TRANSMISSION DE COPIES À AUTRI ET TOUTE UTILISATION AUTRE QUE CELLE POUR LAQUELLE L'INFORMATION EST PRÉÉE SONT INTERDITES.
© AGNICO EAGLE LTD.
THE INFORMATION HERE ON IS THE PROPERTY OF AGNICO EAGLE LTD. AND MUST BE RETURNED UPON REQUEST.
WITHOUT WRITTEN PERMISSION, ANY COPYING TRANSMITTAL TO OTHERS AND ANY USE EXCEPT THAT FOR WHICH IT IS LOANED ARE PROHIBITED.
© AGNICO EAGLE LTD.

TITRE / TITLE	# DWG

DESSINS EN RÉFÉRENCE/REFERENCE DRAWINGS

REV	DESCRIPTION	DATE	PAR BY
0	ISSUED FOR CONSTRUCTION	2018-11-14	
B	ISSUED FOR REVIEW	2018-11-06	
A	ISSUED FOR REVIEW	2018-11-05	

REVISIONS

DESSINÉ PAR DRAWN BY	EL/EP	DATE	2018-11-14
VERIFIÉ PAR CHECKED BY	GZ/WITH		2018-11-14
APPROUVÉ PAR APPROVED BY			

No. PROJET
PROJECT NO.

DATE

TITRE / TITLE
MELIADINE TAILINGS STORAGE FACILITY DESIGN

CLOSURE

ECHELLE/
SCALE

FICHER
FILE .DWG


No. DESSIN/
DRAWING NO.

6515-583-163-004

REVISION

FEUILLE/SH
4 / 8

NOTES:

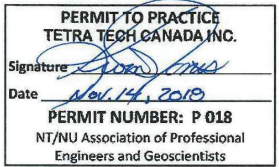

L'INFORMATION CI-CONTENUE EST LA PROPRIÉTÉ DE AGNICO EAGLE LTD. ET DOIT ÊTRE RETOURNÉE SUR DEMANDE, SANS AUTORISATION ÉCRITE PRÉALABLE.
TOUTE TRANSMISSION DE COPIES À AUTRUI ET TOUTE UTILISATION AUTRE QUE CELLE POUR LAQUELLE L'INFORMATION EST PRÉTÉE SONT INTERDITES.
© AGNICO EAGLE LTD.
THE INFORMATION HERE ON IS THE PROPERTY OF AGNICO EAGLE LTD. AND MUST BE RETURNED UPON REQUEST.
WITHOUT WRITTEN PERMISSION, ANY COPYING, TRANSMITTAL TO OTHERS AND ANY USE EXCEPT THAT FOR WHICH IT IS LOANED ARE PROHIBITED.
© AGNICO EAGLE LTD.

—	—
—	—
—	—
—	—
—	—
—	—

TITRE / TITLE # DWG

DESSINS EN RÉFÉRENCE/REFERENCE DRAWINGS

REV	DESCRIPTION	DATE	PAR BY
0	ISSUED FOR CONSTRUCTION	2018-11-14	
B	ISSUED FOR REVIEW	2018-11-06	
A	ISSUED FOR REVIEW	2018-11-05	

REVISIONS


DESSINÉ PAR DRAWN BY	EP	DATE	2018-11-14
VÉRIFIÉ PAR CHECKED BY	GZ/WTH	2018-11-14	
APPROUVÉ PAR APPROVED BY			

No. PROJET
PROJECT NO.
DATE


TITRE / TITLE
MELIADINE TAILINGS STORAGE FACILITY DESIGN

TYPICAL DESIGN SECTION OF TSF AND
SECTIONS B-B AND C-C THROUGH CELLS 1 AND 2


ÉCHELLE/ SCALE	FICHIER FILE	REVISION	FEUILLE/SHT
No. DESSIN/ DRAWING NO.	.DWG	0	5 / 9
6515-583-163-005			

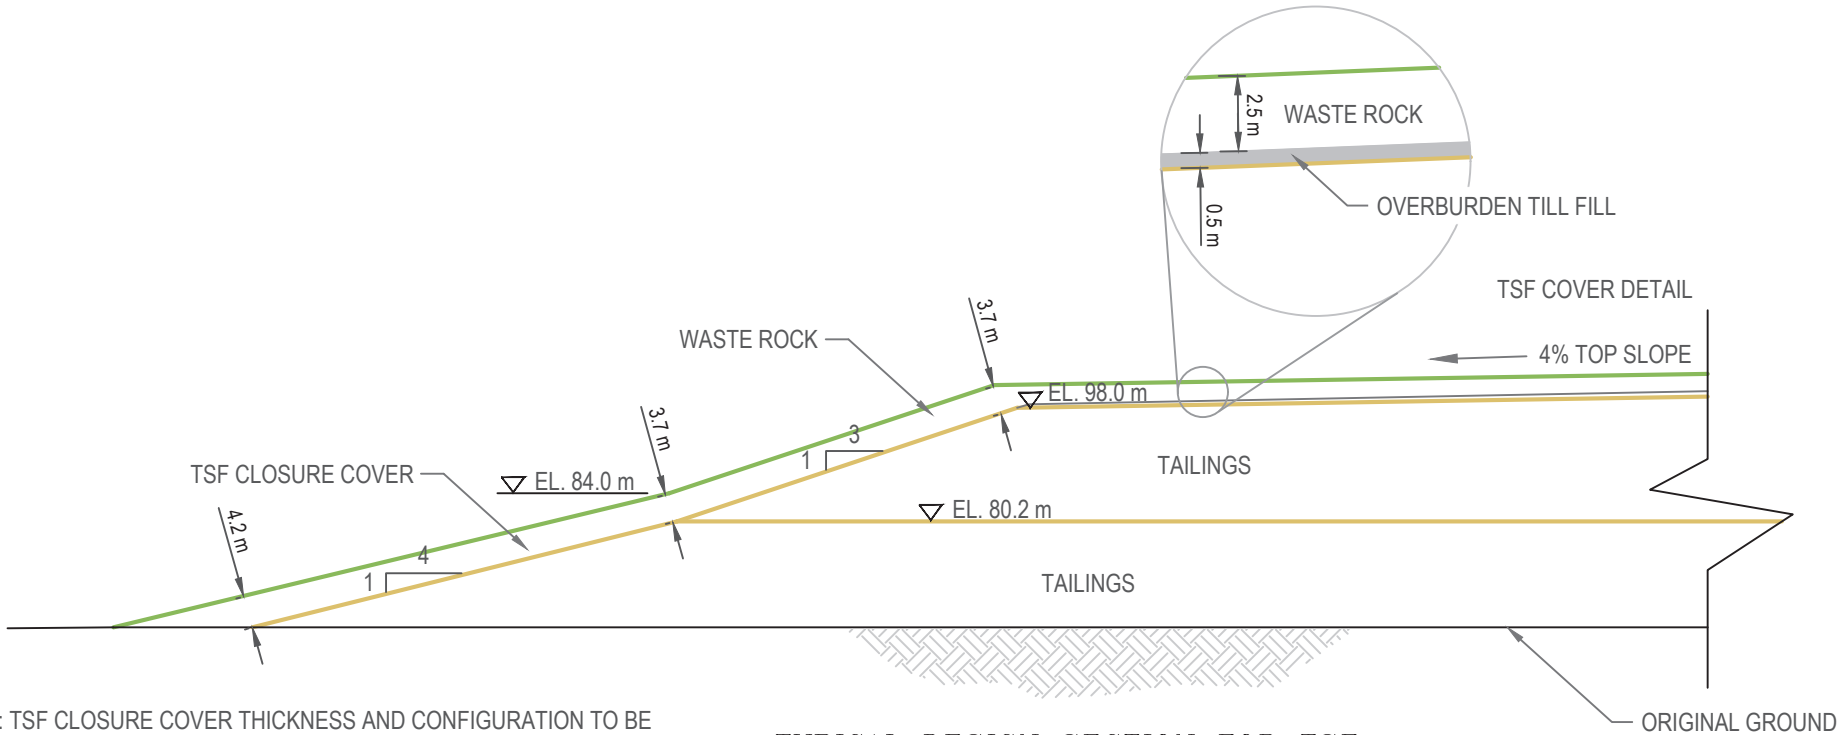

TYPICAL DESIGN SECTION FOR TSF

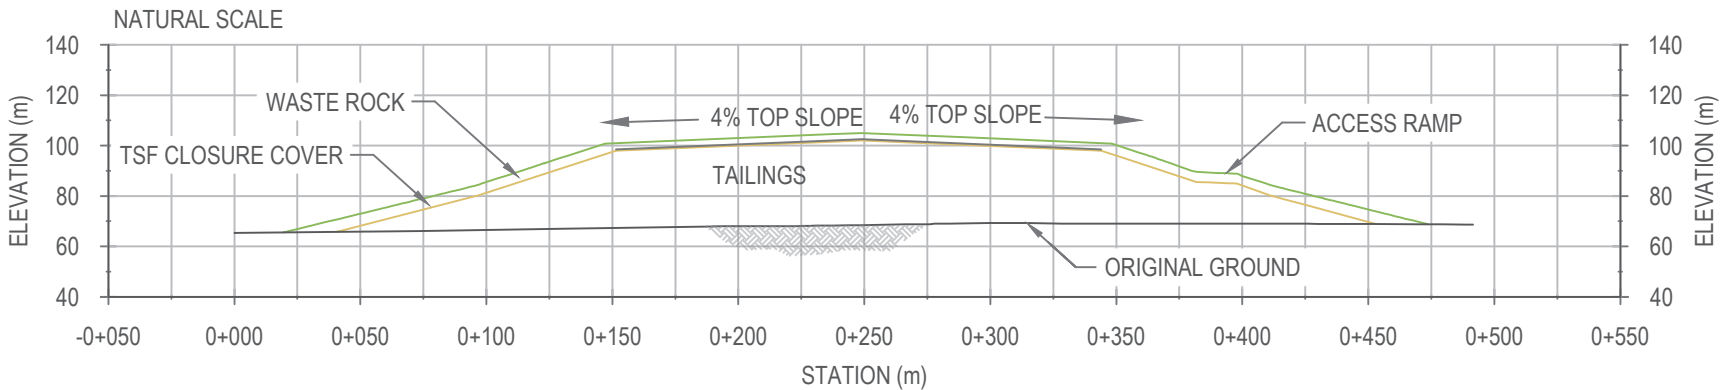

SECTION B-B THROUGH CELL 1

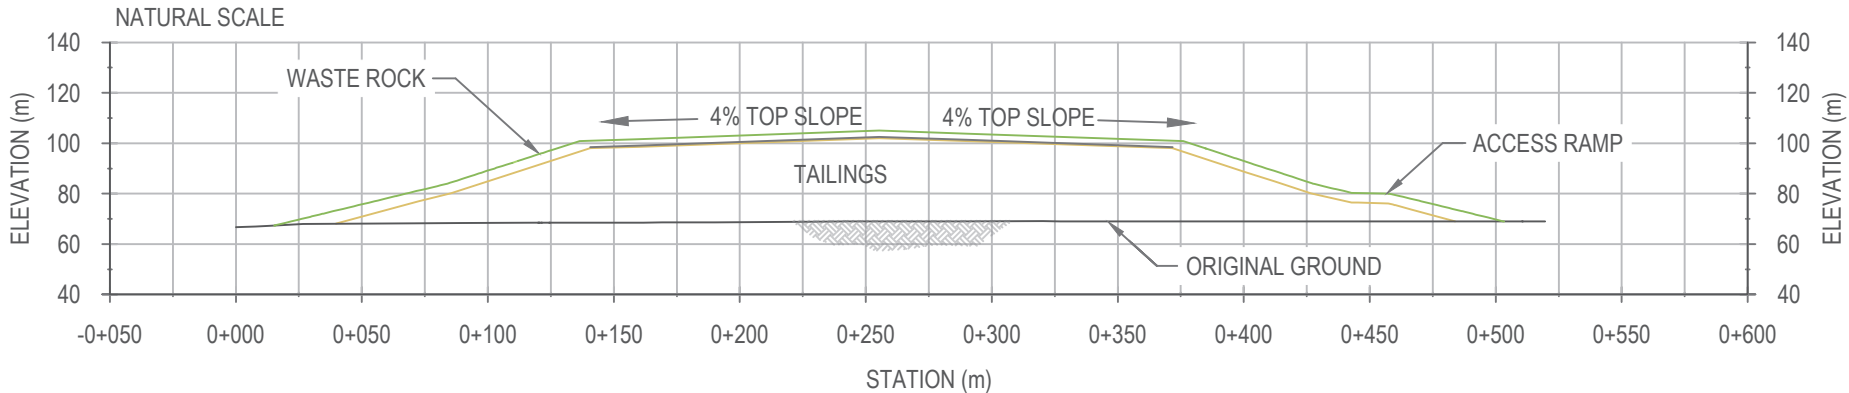

SECTION C-C THROUGH CELL 2



SNC • LAVALIN

5400, des Galeries Blvd, suite 450
Quebec (Quebec) G2K 2B4
418-321-5500 - 418-621-8887

