


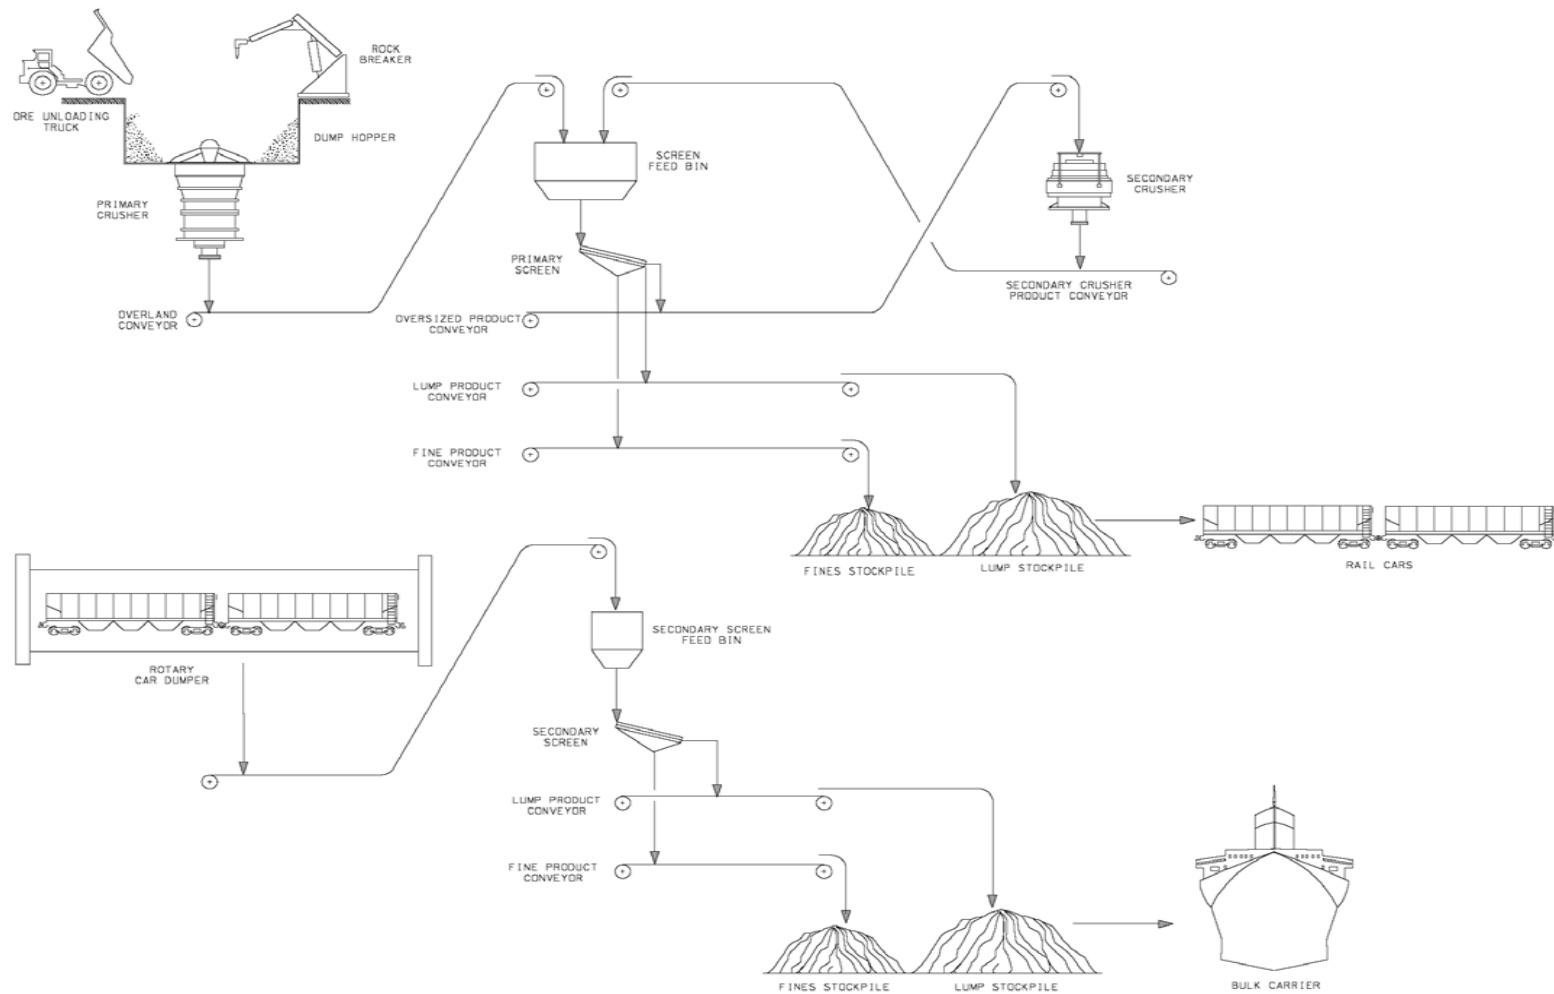

Baffinland
IRON MINES CORPORATION

MARY RIVER PROJECT

OVERALL PROCESS FLOW DIAGRAM

Knight Piésold
CONSULTING

P/A NO.
NB102-00181/11

REF.
NB08-00149

REV.
0

FIGURE 4.2