


XREF FILE(S): STEENSBY_2; steensby; steensby; WER STEENSBY FEB 2008 IMAGE FILE(S): Baffinland logo-bkg corp Esplanade DRAFT Wind Rows_Page_3

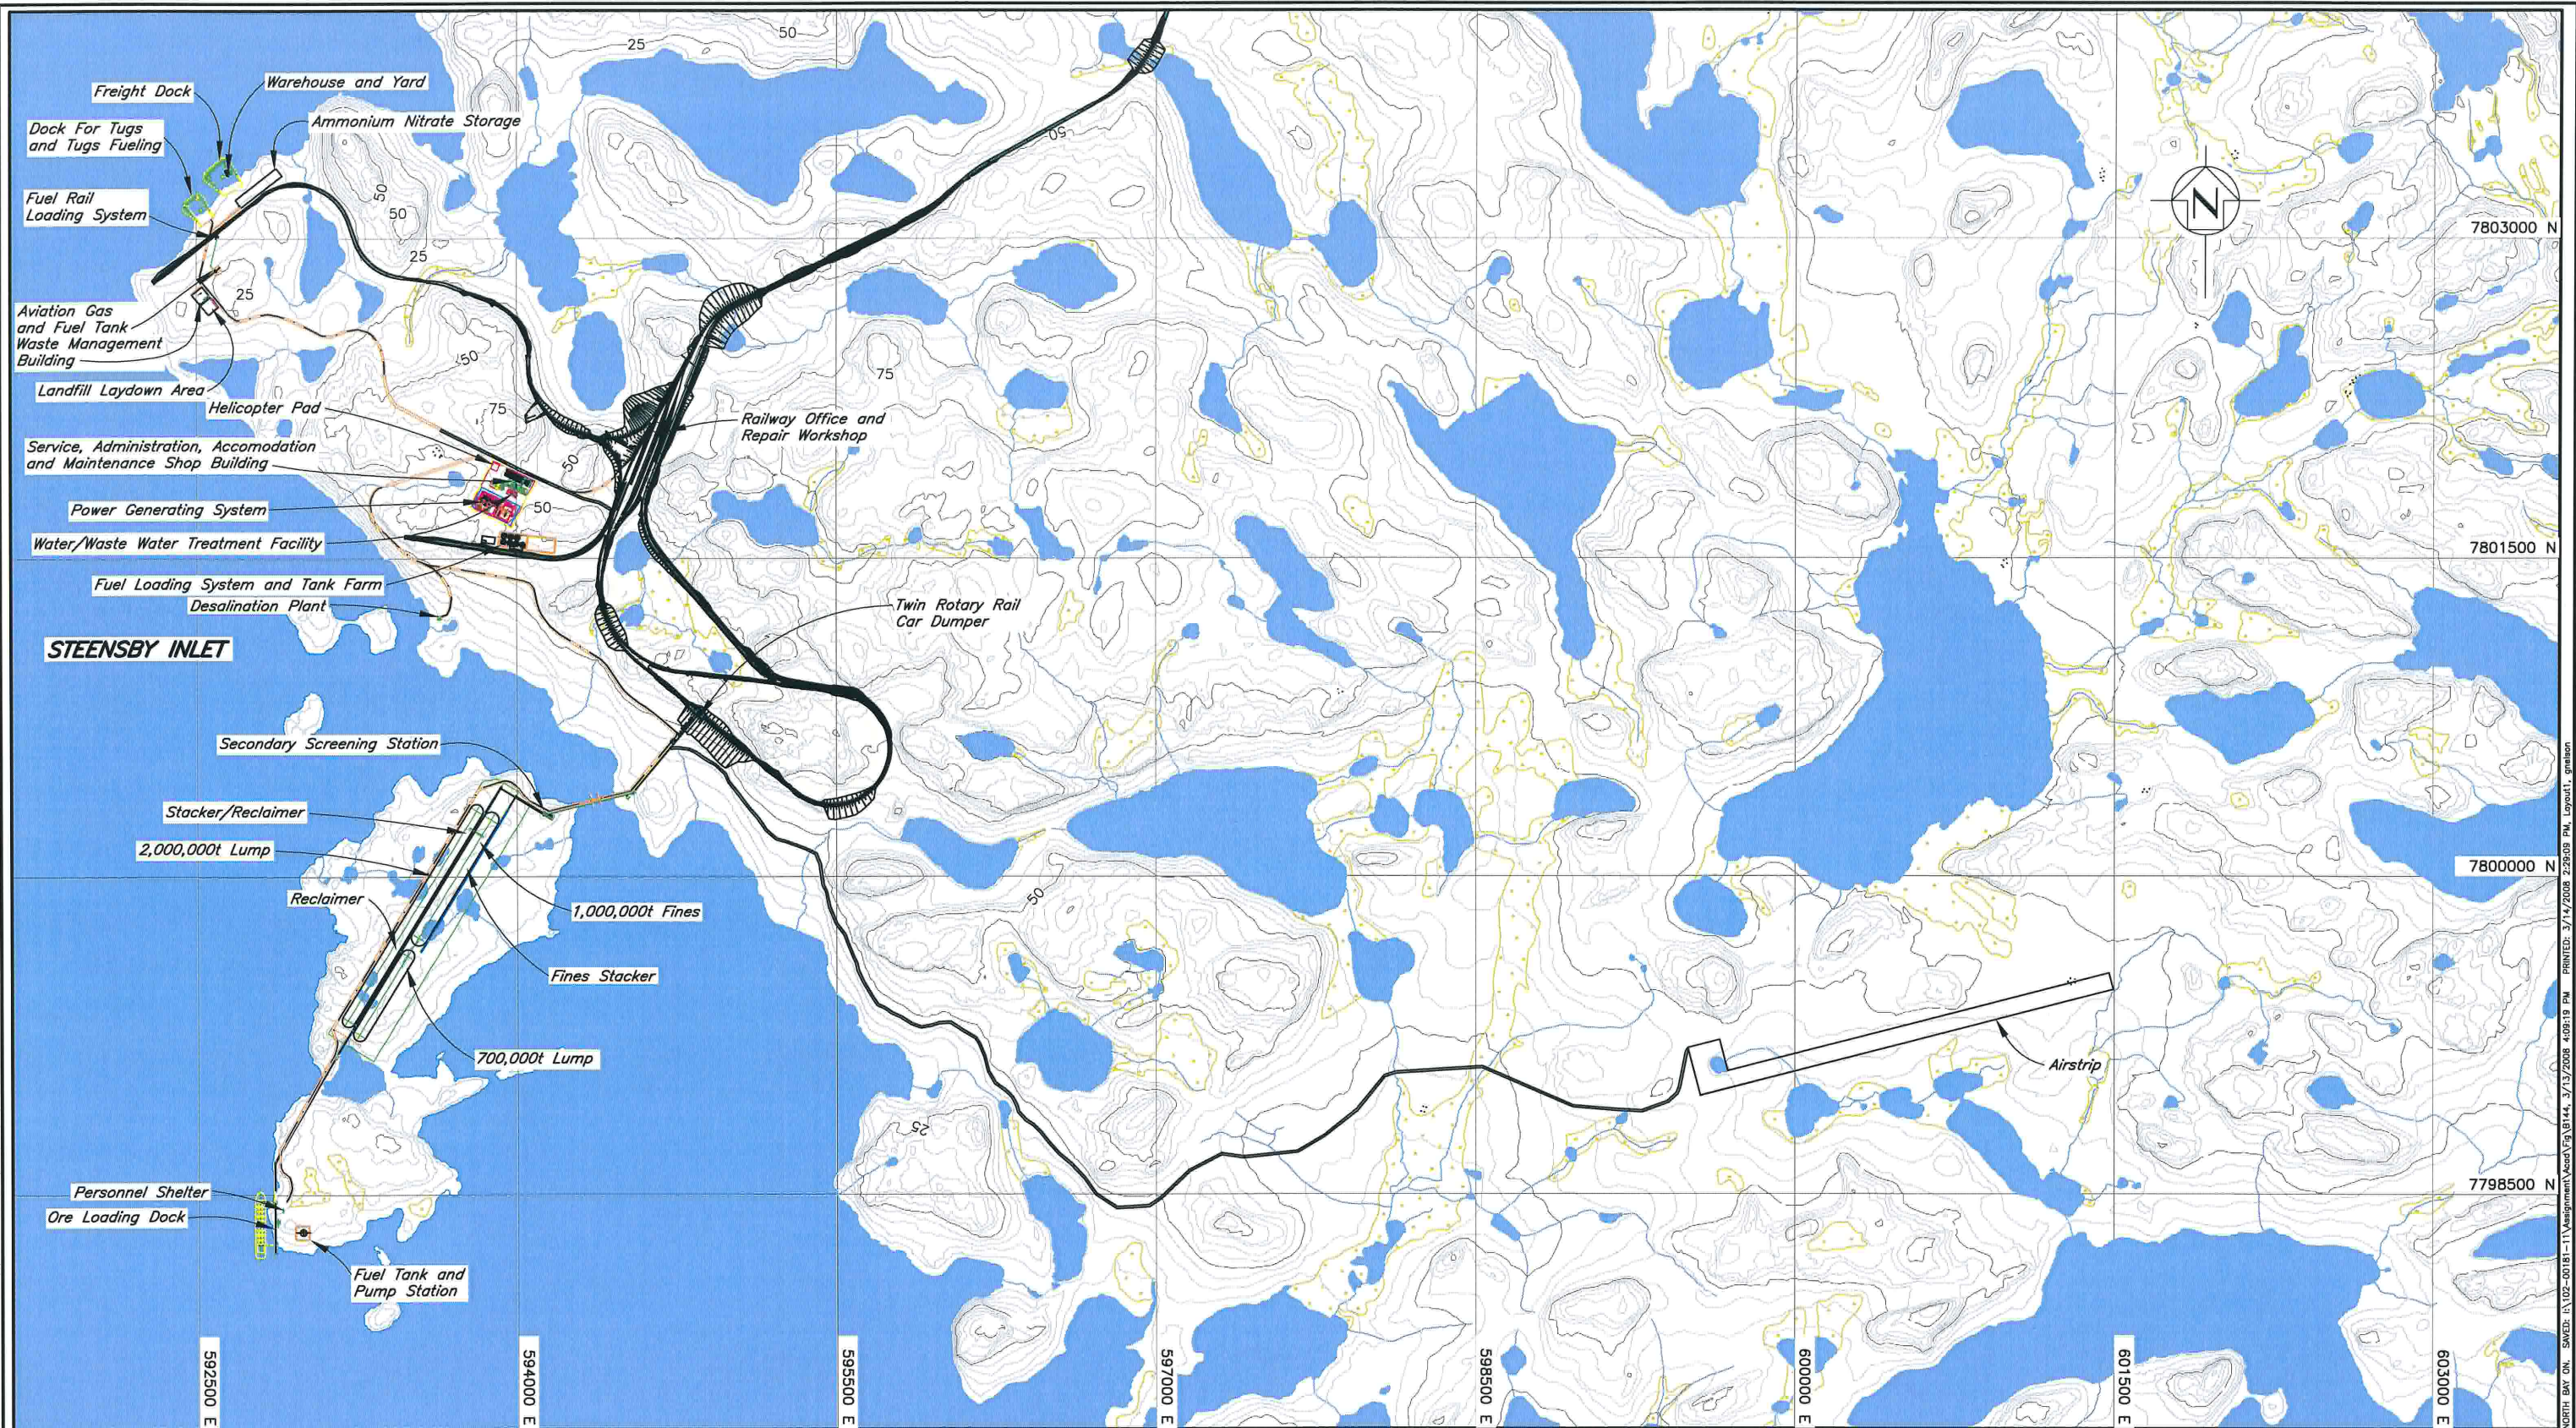

LEGEND:

-  Water
-  Wetland
-  River/Stream/Drainage
-  Direction of surface water runoff
-  Contour

NOTES:

1. Topography provided by Eagle Mapping (2005).
2. Coordinate grid is shown in UTM (NAD83) Zone 17 and is in metres.
3. Contours are in metres. Contour interval is 5 metres.
4. Steensby Inlet Infrastructure provided by Aker Kvaerner Drawing No. DWG-0000-G-0003.

Scale  300 150 0 300 600 900 1200 1500 Metres

Baffinland
IRON MINES CORPORATION

MARY RIVER PROJECT

**STEENSBY INLET LAYOUT
OPERATION PHASE**

Knight Piésold
CONSULTING

P/A NO.	REF.	REV.
NB102-00181/11	NB08-00149	0

FIGURE 4.5

NORTH BAY ON. SAVED: I:\02-00181-11\Assignment\Map\Fig 4.5.dwg, 3/13/2008 4:09:19 PM PRINTED: 3/14/2008 2:28:08 PM Layout1: gmlon