

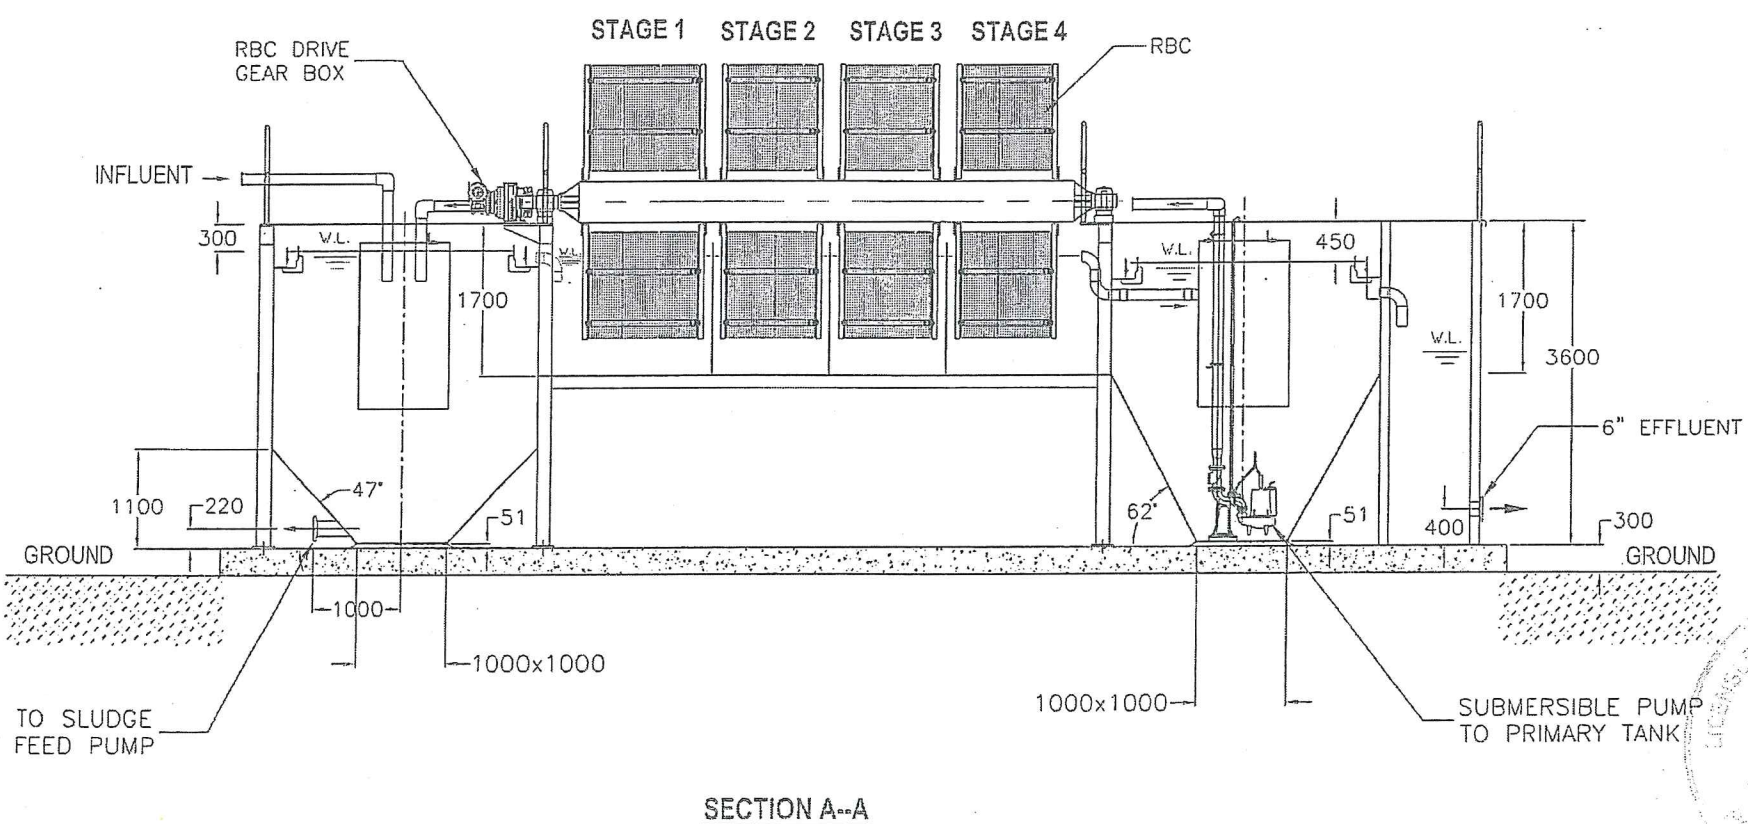


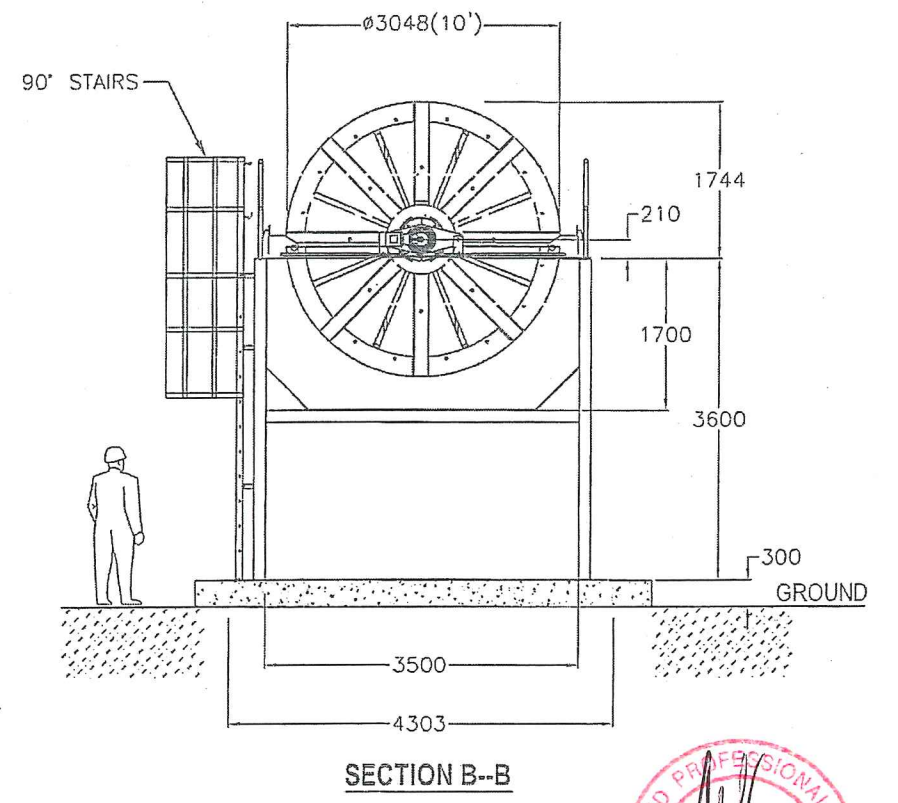

NOTES:

1. ALL DIMENSIONS ARE IN mm.
2. ALL STEEL TANK MATERIAL OF CONSTRUCTION IS EPOXY-COATED CARBON STEEL MIN 1/4" THK.
3. ALL CONNECTING PIPING AND FITTINGS ON SKID IN STAINLESS STEEL.
4. ALL CONCRETE FOUNDATION BY OTHERS.

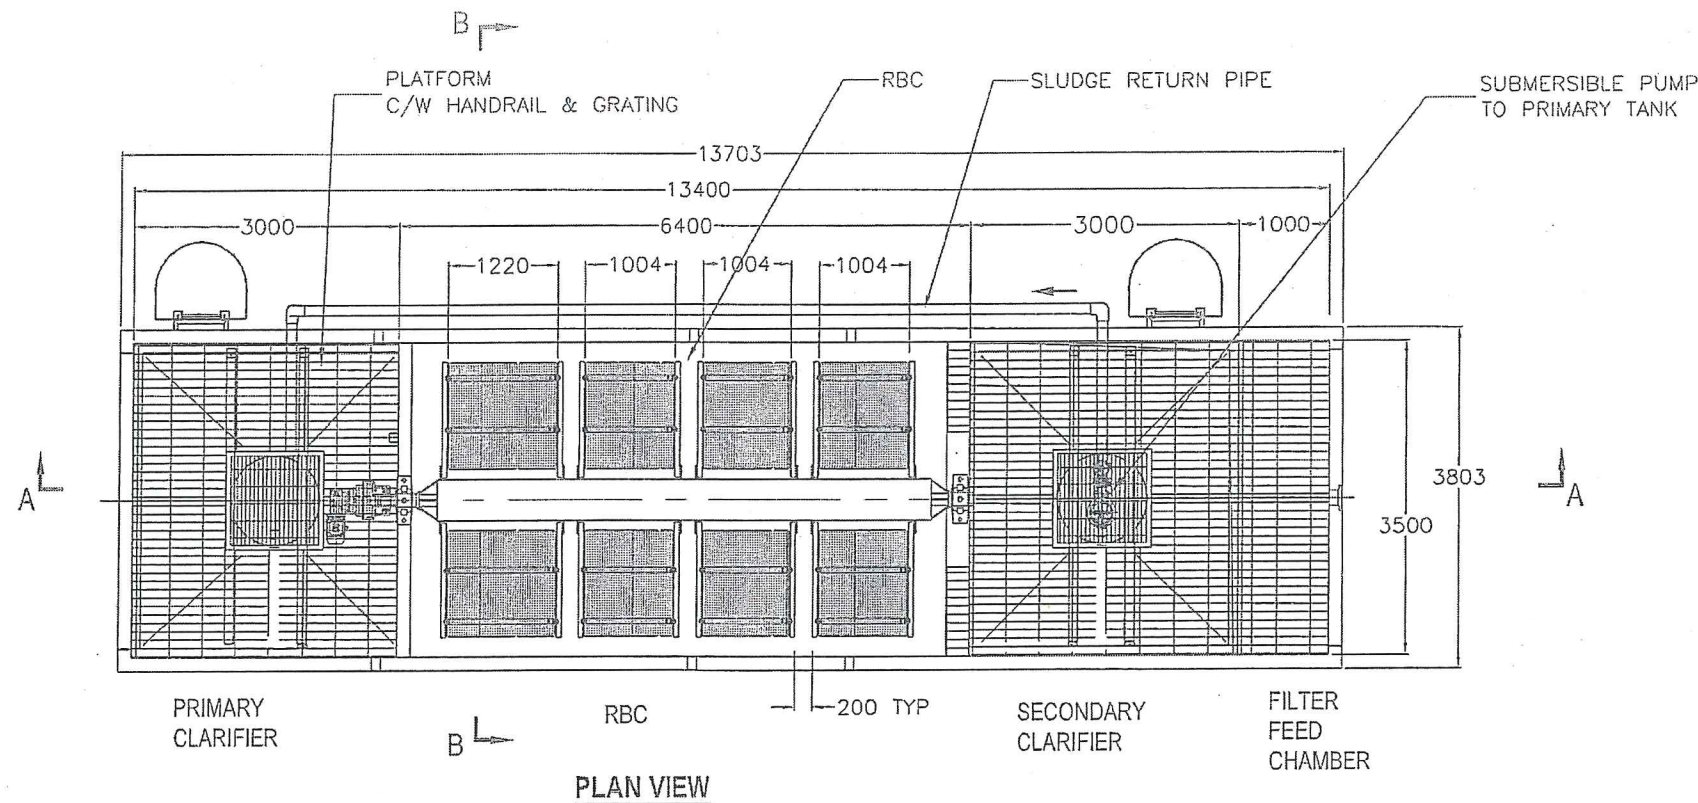

FOR PERMANENT SITE

ISSUED FOR APPROVAL REV: ISSUE FOR		09/13/2011	T.T.	I.C.	F.I.	
		DATE	DESIGN	CHECK	APPROVE	NOTES
REVISION HISTORY						
NAPIER-REID Since 1950 TORONTO CANADA		44M3 / DAY MILNE INLET (STP1) RBC SYSTEM GENERAL LAYOUT				
CUSTOMER	PROJECT	SCALE	FILE NO.	SHEET 1 OF 1		
ARCELOR MITAL	MARY RIVER STP	N/A	11-2531			
CONTRACTOR	CONSULTING ENGINEER	DWG. NO.	11-2531- STP1-105			
	HATCH	DRAWN DATE	Sep. 06, 2011	VERSION		
		PLOT DATE	Sep. 13, 2011			

E337697-PM402-50-042-0013